


Figure 1: Project Vicinity




Figure 3: Miner Slough Project Site



Figure 4: Steamboat Slough Project Site

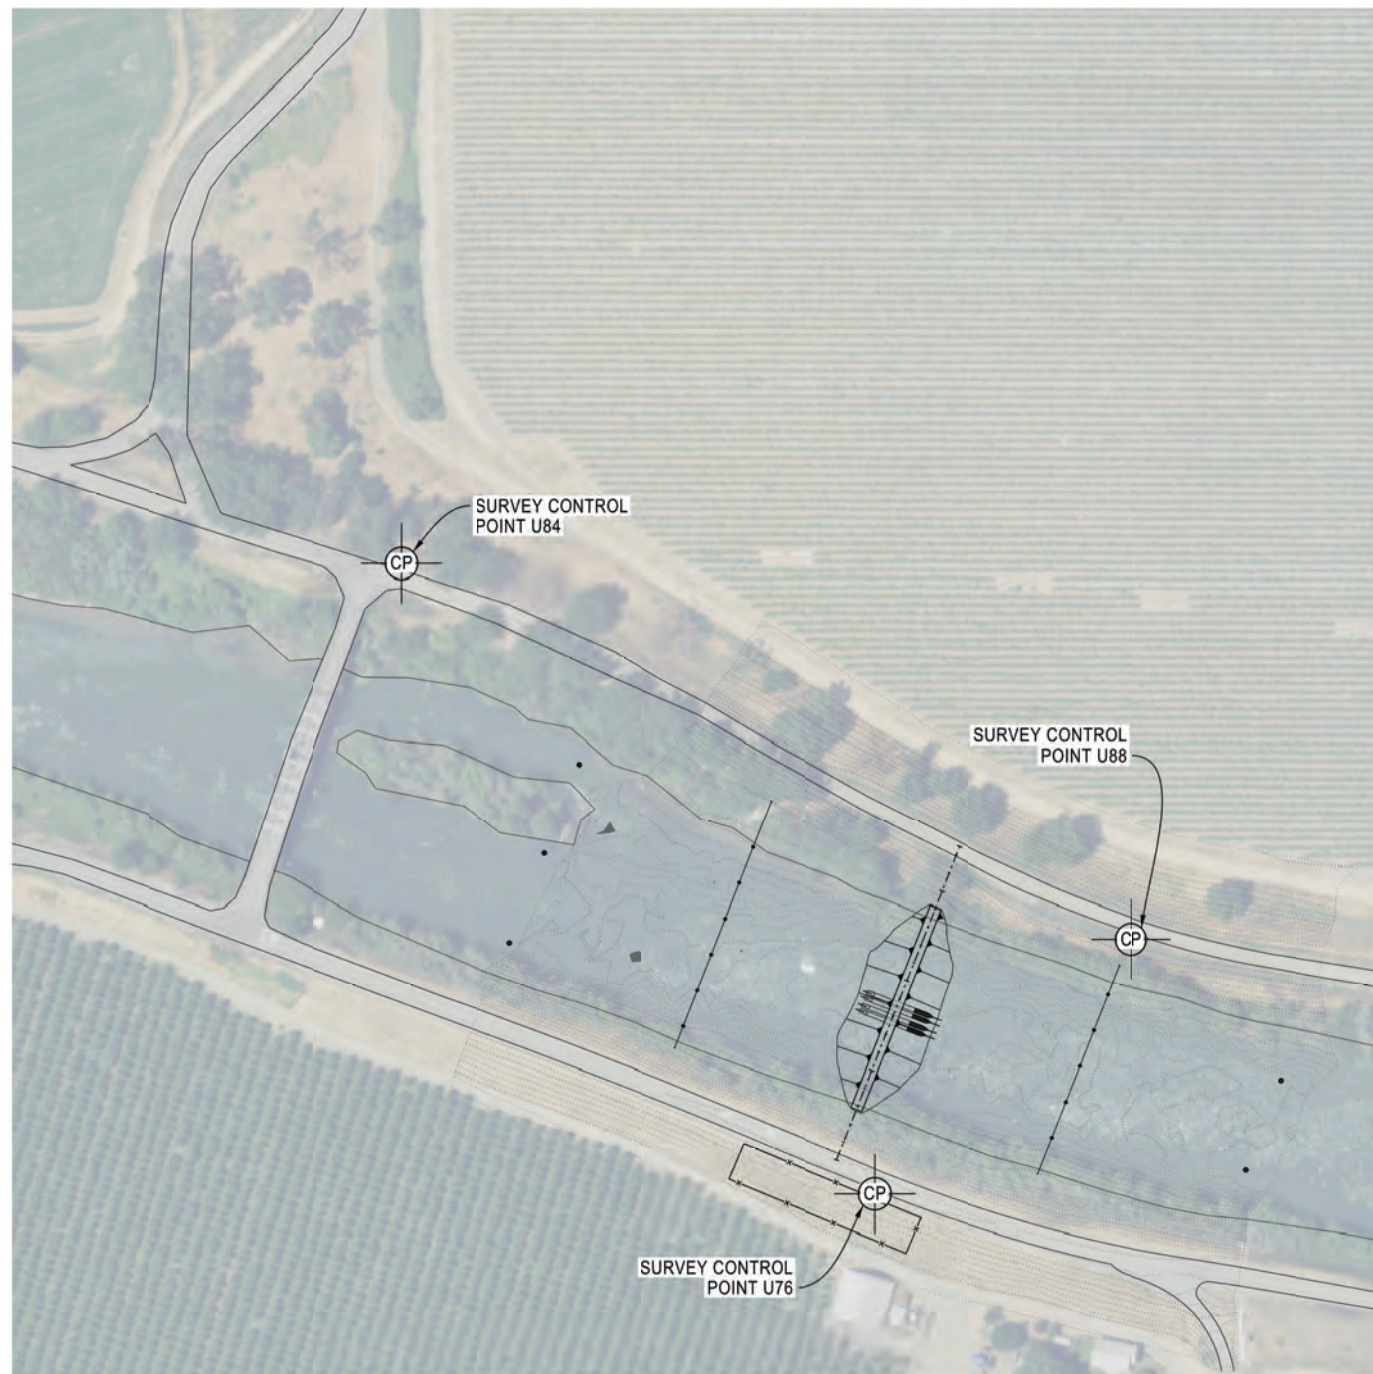

**MINER SLOUGH - SURVEY CONTROL PLAN**  
 SCALE: 1" = 100'-0"

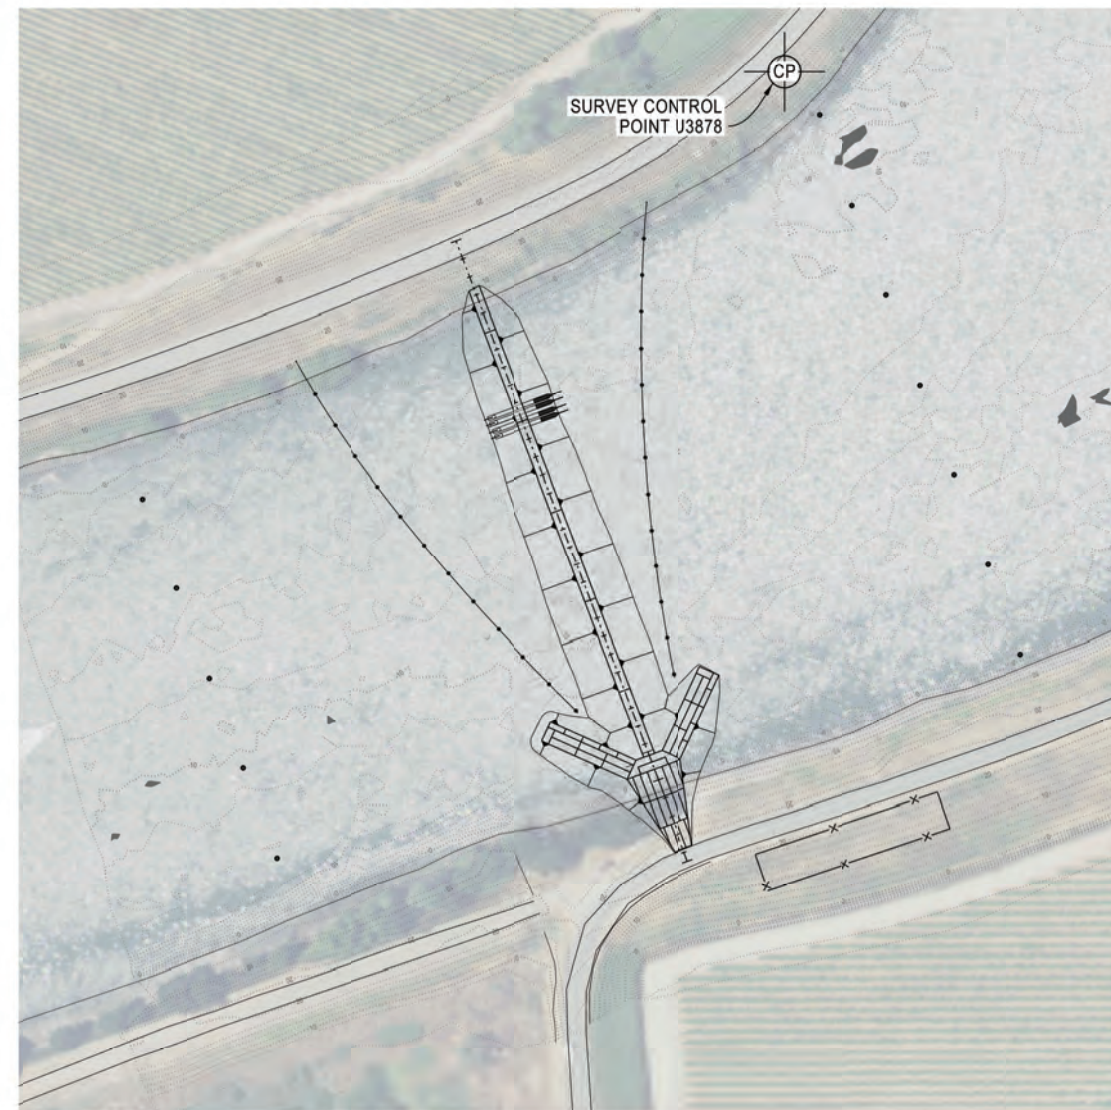

**STEAMBOAT SLOUGH - SURVEY CONTROL PLAN**  
 SCALE: 1" = 100'-0"

**DRAFT - NOT FOR CONSTRUCTION**

REV.	DESCRIPTION	SUB.	APP.

DESIGNED:	CHECKED:
DRAWN:	REVIEWED:
SUBMITTED:	

APPROVAL RECOMMENDED:	DATE:
APPROVED:	DATE:

**THINK SAFETY -  
 ACT SAFELY**


STATE WATER FACILITIES  
 DROUGHT EMERGENCY

NORTHERN ROCK BARRIERS

STEAMBOAT SLOUGH  
 AND MINER SLOUGH



**SURVEY CONTROL  
 PLAN**

SPEC. NO.	SHEET NO.	REVISION	DRAWING NO.
	02		V-101

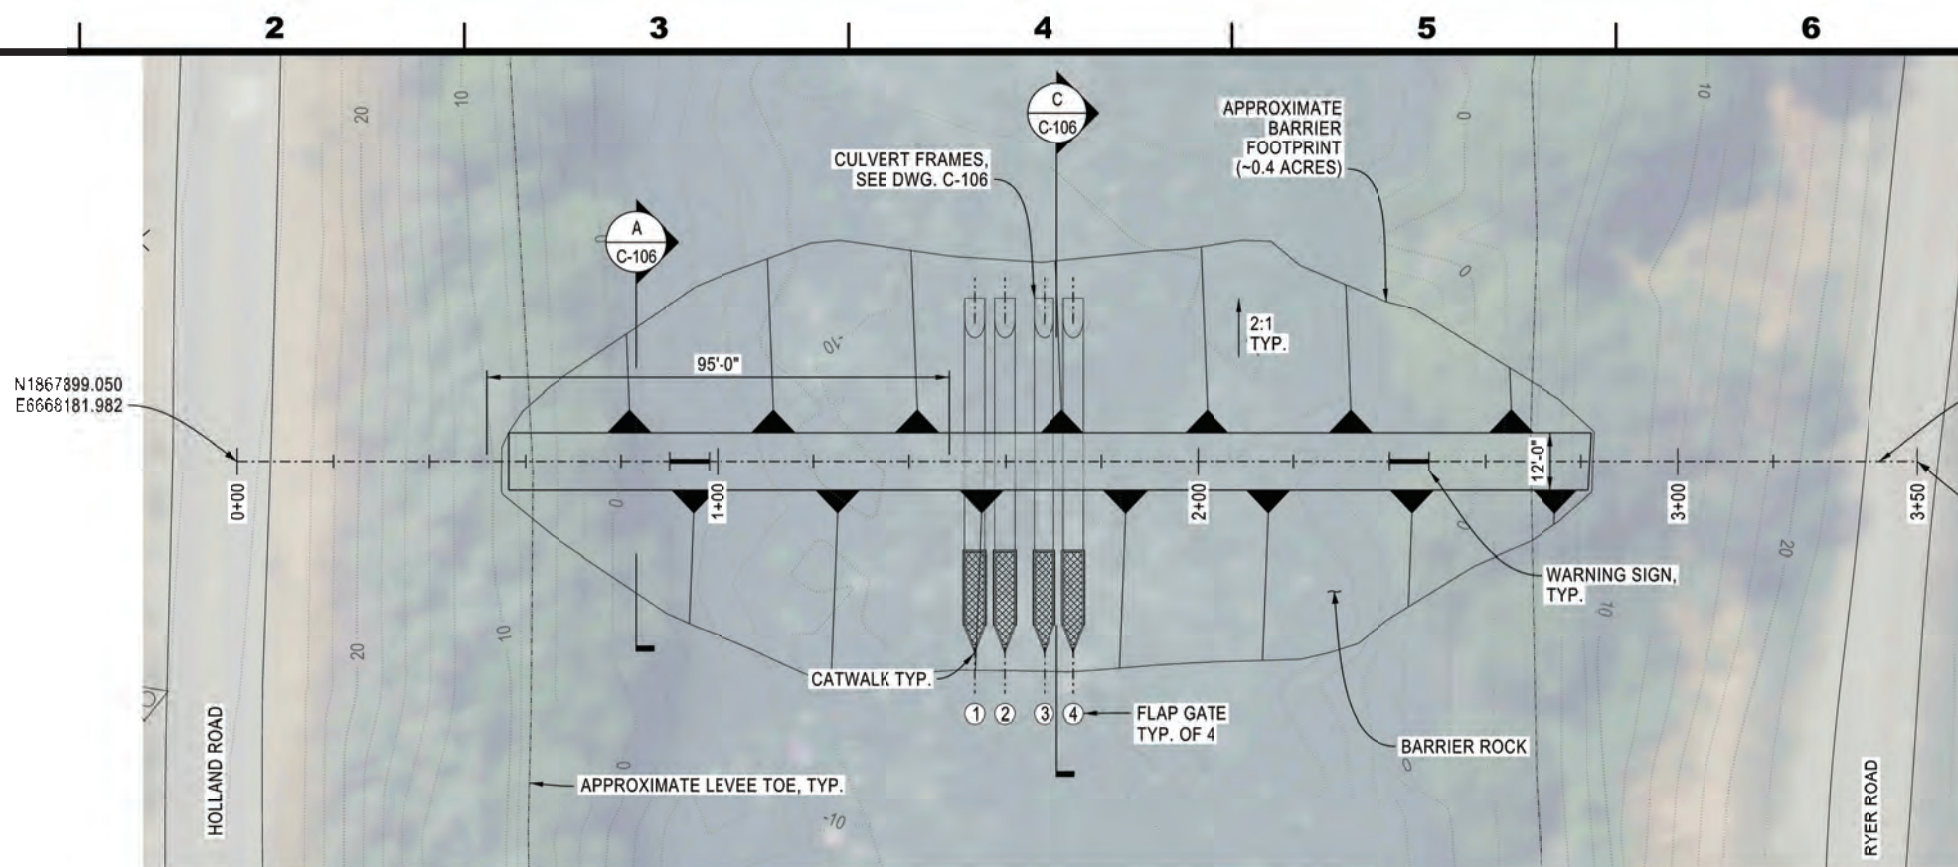

**MINER SLOUGH - PLAN**

SCALE: 1" = 20'

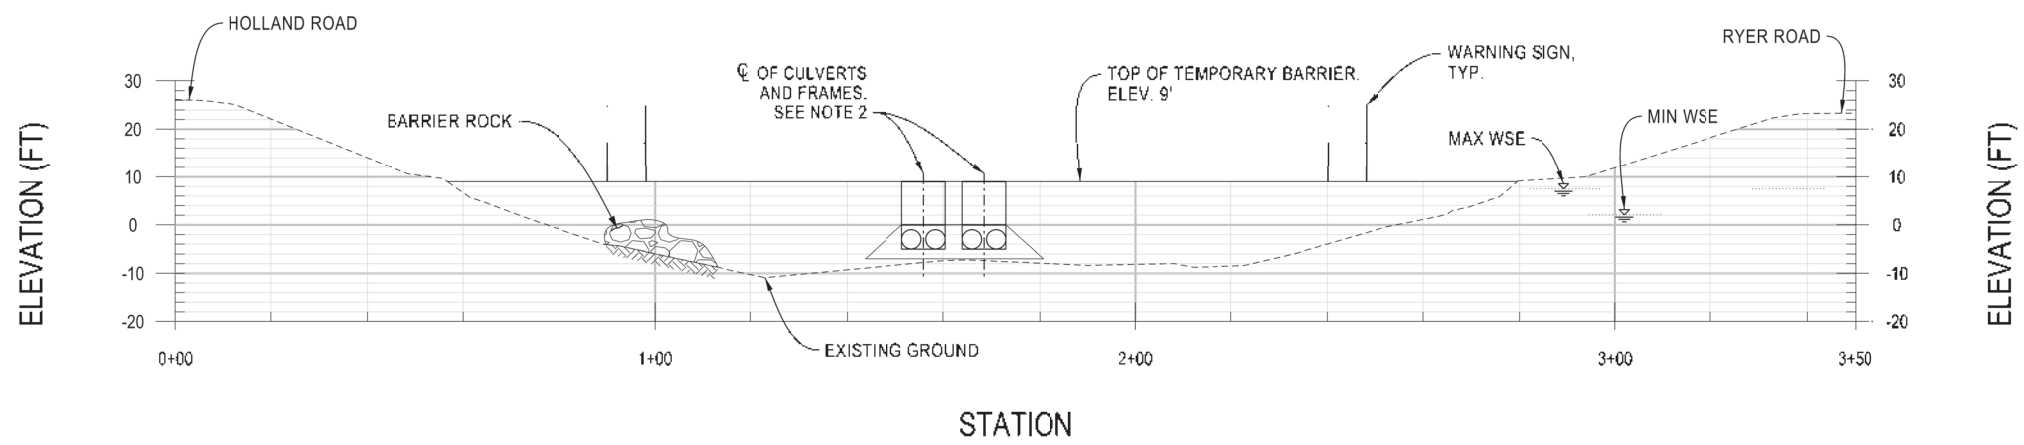 

**MINER SLOUGH - PROFILE**

SCALE: 1" = 20'



- NOTES**
1. STAGE DATA COLLECTED FROM CDEC MINER SLOUGH AT HWY 84 BRIDGE FROM 2020 TO 2021:  
MAX. WSE = 7.5'  
MIN. WSE = 2.1'
  2. CENTERLINES STATIONS 156.0 AND 168.5 FOR CULVERTS AND FRAMES.

STATE OF CALIFORNIA  
CALIFORNIA NATURAL RESOURCES AGENCY  
DEPARTMENT OF WATER RESOURCES  
DIVISION OF ENGINEERING  
STATE WATER FACILITIES



REV.	DESCRIPTION	SUB.	APP.

DESIGNED:	CHECKED:
DRAWN:	REVIEWED:
SUBMITTED:	

APPROVAL RECOMMENDED:	DATE:
APPROVED:	DATE:


**THINK SAFETY -  
ACT SAFELY**

STATE WATER FACILITIES  
DROUGHT EMERGENCY  
NORTHERN ROCK BARRIERS  
STEAMBOAT SLOUGH  
AND MINER SLOUGH

MINER SLOUGH  
PLAN AND PROFILE

SPEC. NO.	SHEET NO.	REVISION	DRAWING NO.
	04		C-102

DRAFT - NOT FOR CONSTRUCTION

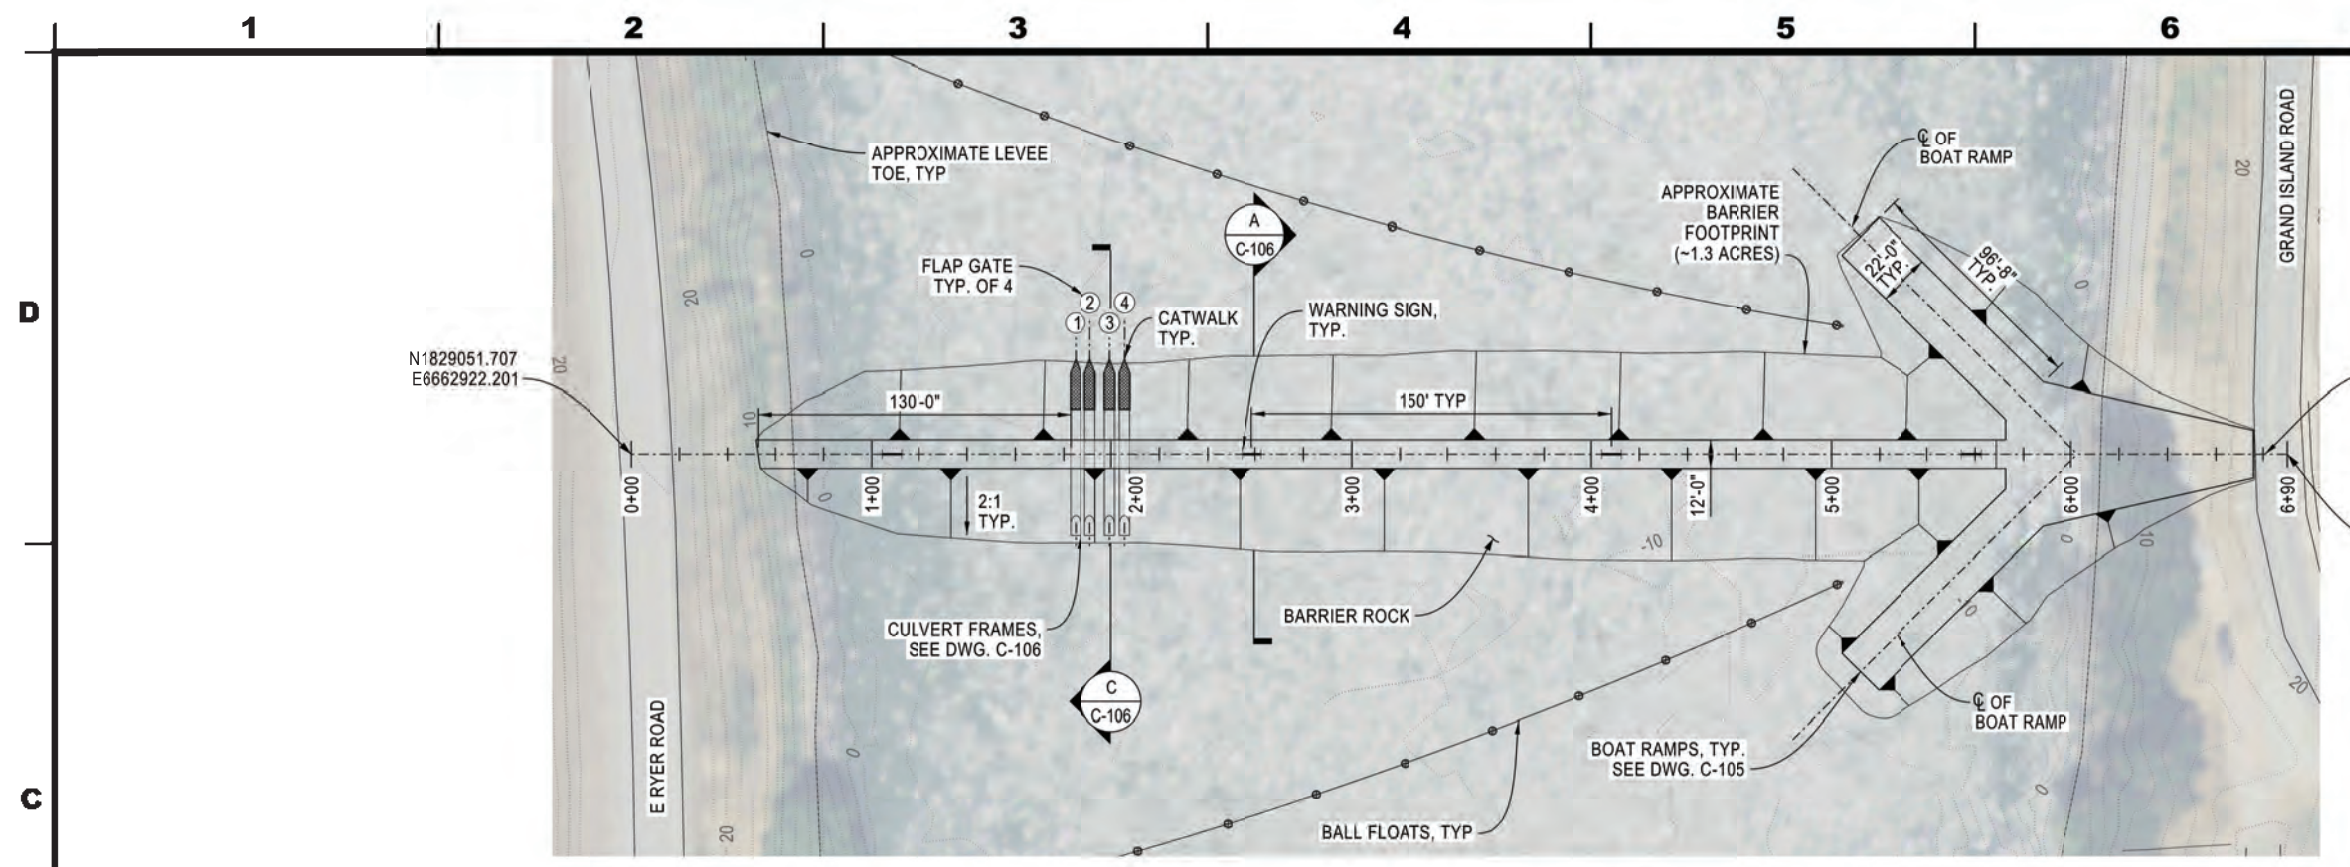


- NOTES**
1. STAGE DATA COLLECTED FROM CDEC STEAMBOAT SLOUGH NR SACRAMENTO RIVER FROM 2020 TO 2021:  
 MAX. WSE = 7.7'  
 MIN. WSE = 0.2'
  2. CENTERLINES STATIONS 187.4 AND 199.9 FOR CULVERTS AND FRAMES.

STATE OF CALIFORNIA  
 CALIFORNIA NATURAL RESOURCES AGENCY  
 DEPARTMENT OF WATER RESOURCES  
 DIVISION OF ENGINEERING  
 STATE WATER FACILITIES



REV.	DESCRIPTION	SUB.	APP.

**STEAMBOAT SLOUGH - PLAN**  
 SCALE: 1" = 40'

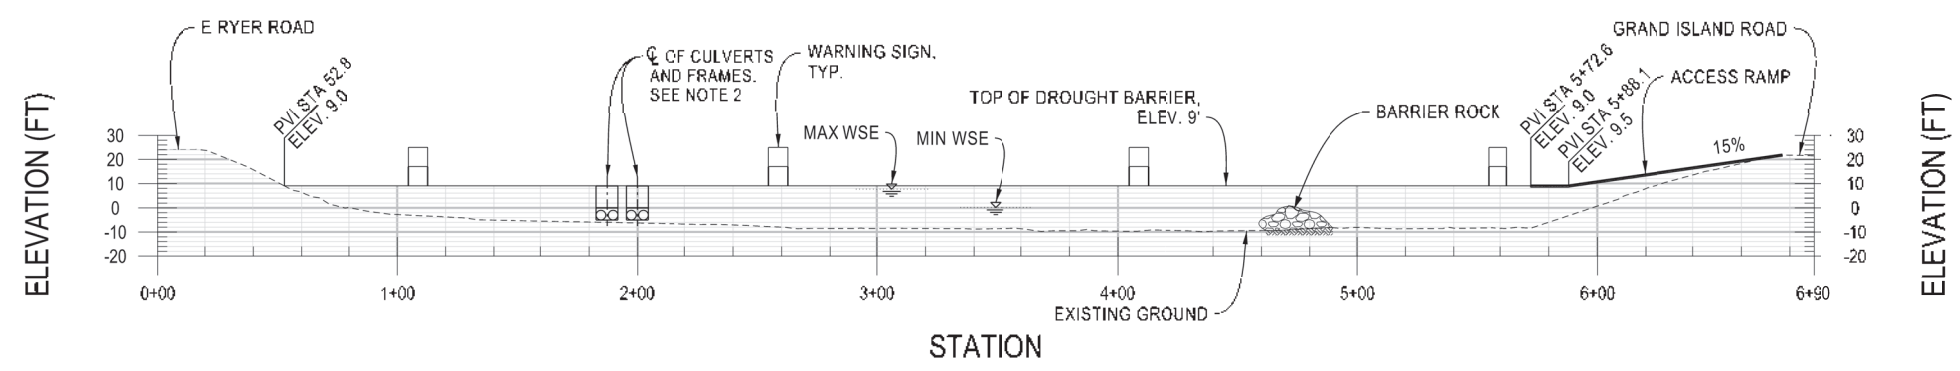

**STEAMBOAT SLOUGH - PROFILE**  
 SCALE: 1" = 40'

DRAFT - NOT FOR CONSTRUCTION

DESIGNED:	CHECKED:
DRAWN:	REVIEWED:
SUBMITTED:	

APPROVAL RECOMMENDED:	DATE:
APPROVED:	DATE:

**THINK SAFETY - ACT SAFELY**

STATE WATER FACILITIES  
 DROUGHT EMERGENCY

NORTHERN ROCK BARRIERS

STEAMBOAT SLOUGH  
 AND MINER SLOUGH

STEAMBOAT SLOUGH  
 PLAN AND PROFILE

SPEC. NO.	SHEET NO.	REVISION	DRAWING NO.
	06		C-104



REV.	DESCRIPTION	SUB.	APP.




DESIGNED:	CHECKED:
DRAWN:	REVIEWED:
SUBMITTED:	
APPROVAL RECOMMENDED:	DATE:
APPROVED:	DATE:

**THINK SAFETY -  
ACT SAFELY**


STATE WATER FACILITIES  
DROUGHT EMERGENCY  
NORTHERN ROCK BARRIERS  
STEAMBOAT SLOUGH  
AND MINER SLOUGH

BOATRAMP PLAN  
PROFILES AND SECTIONS


SPEC. NO.	SHEET NO.	REVISION	DRAWING NO.
	07		C-105

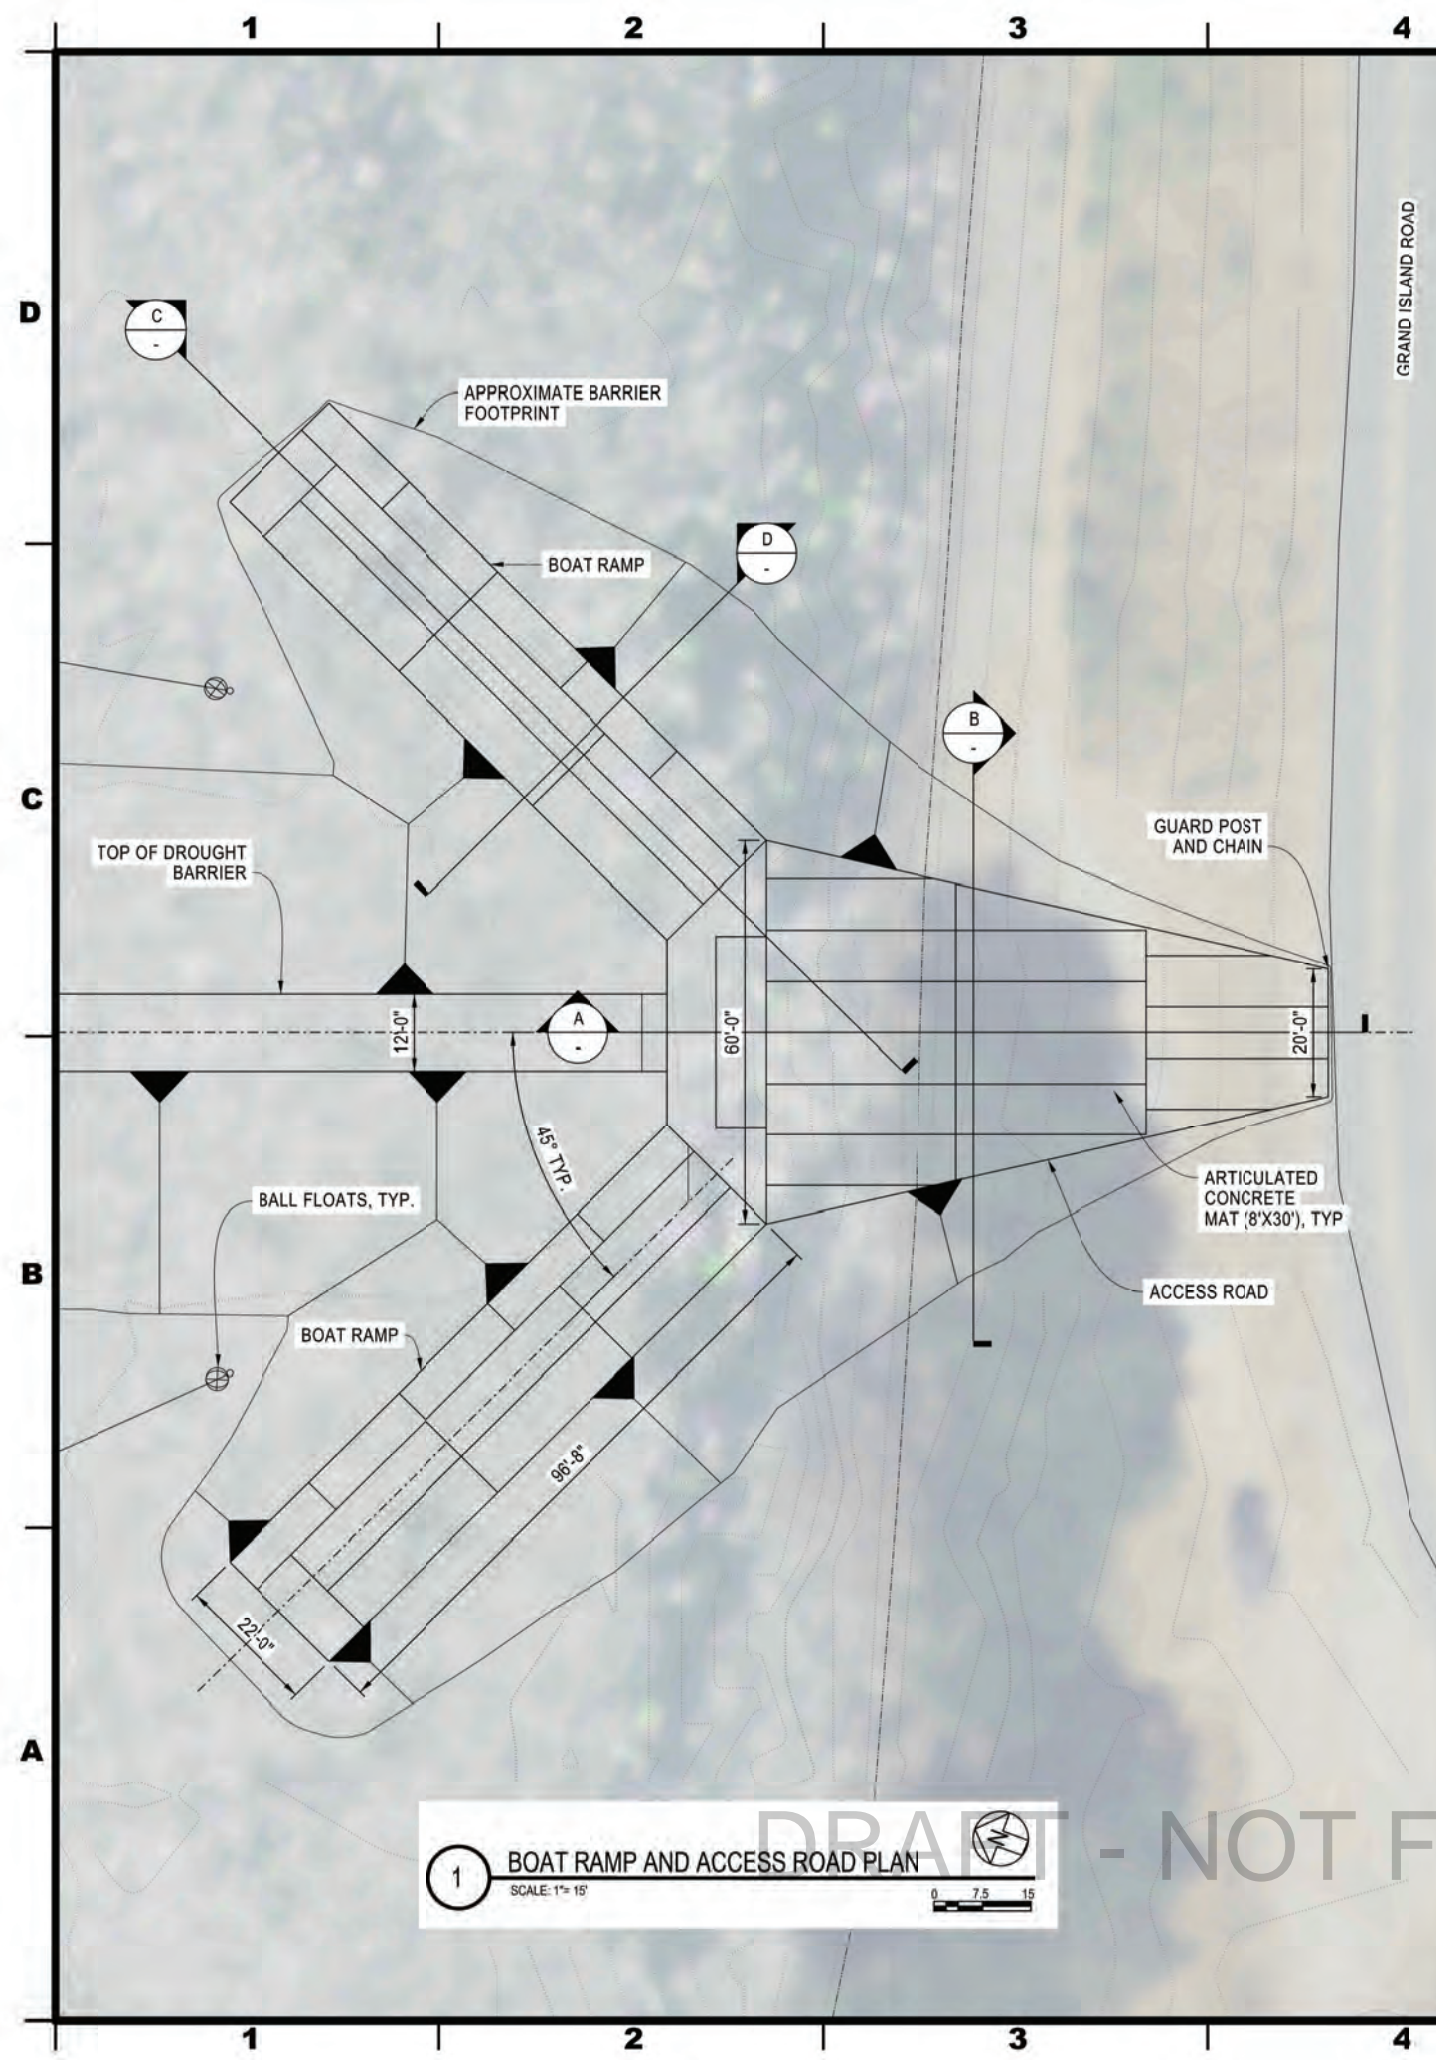


**1 BOATRAMP AND ACCESS ROAD PLAN**  
SCALE: 1"=15'

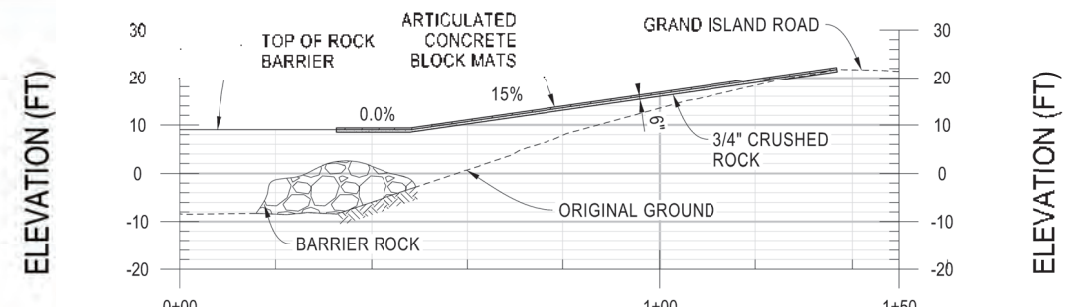


**A ACCESS ROAD PROFILE**  
SCALE: 1"=20'

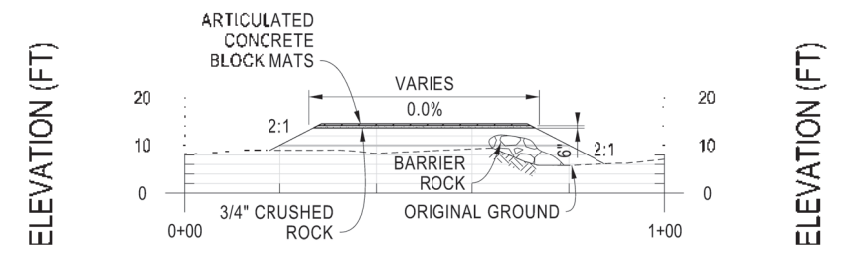


**B ACCESS ROAD CROSS SECTION**  
SCALE: 1"=20'

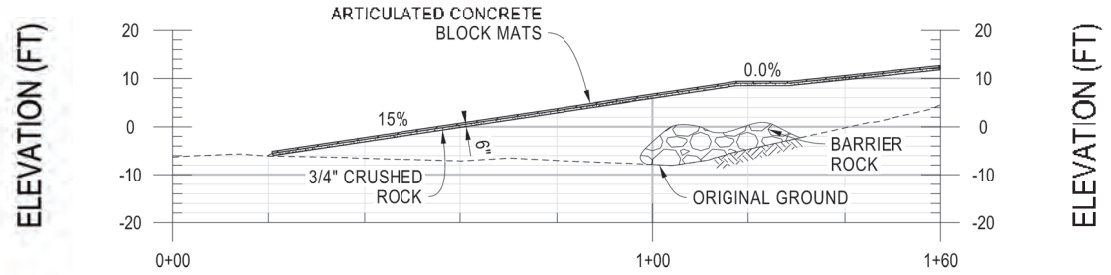

**C BOATRAMP PROFILE**  
SCALE: 1"=20'

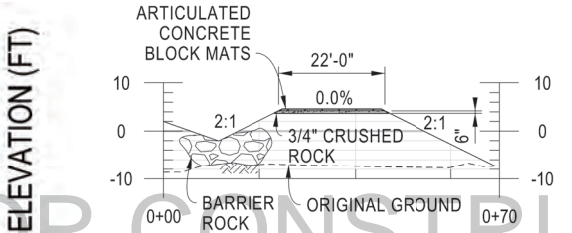

**D BOATRAMP CROSS SECTION**  
SCALE: 1"=20'

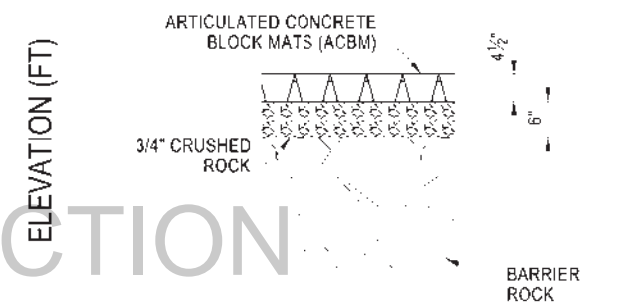

**2 ACBM DETAIL**  
SCALE: 3/4"=1'-0"