


SHEET GENERAL NOTES

1. PROTECT EXISTING STRUCTURES AND UTILITIES PRIOR TO COMMENCEMENT OF WORK AND THROUGHOUT WORK ON THE PROJECT.

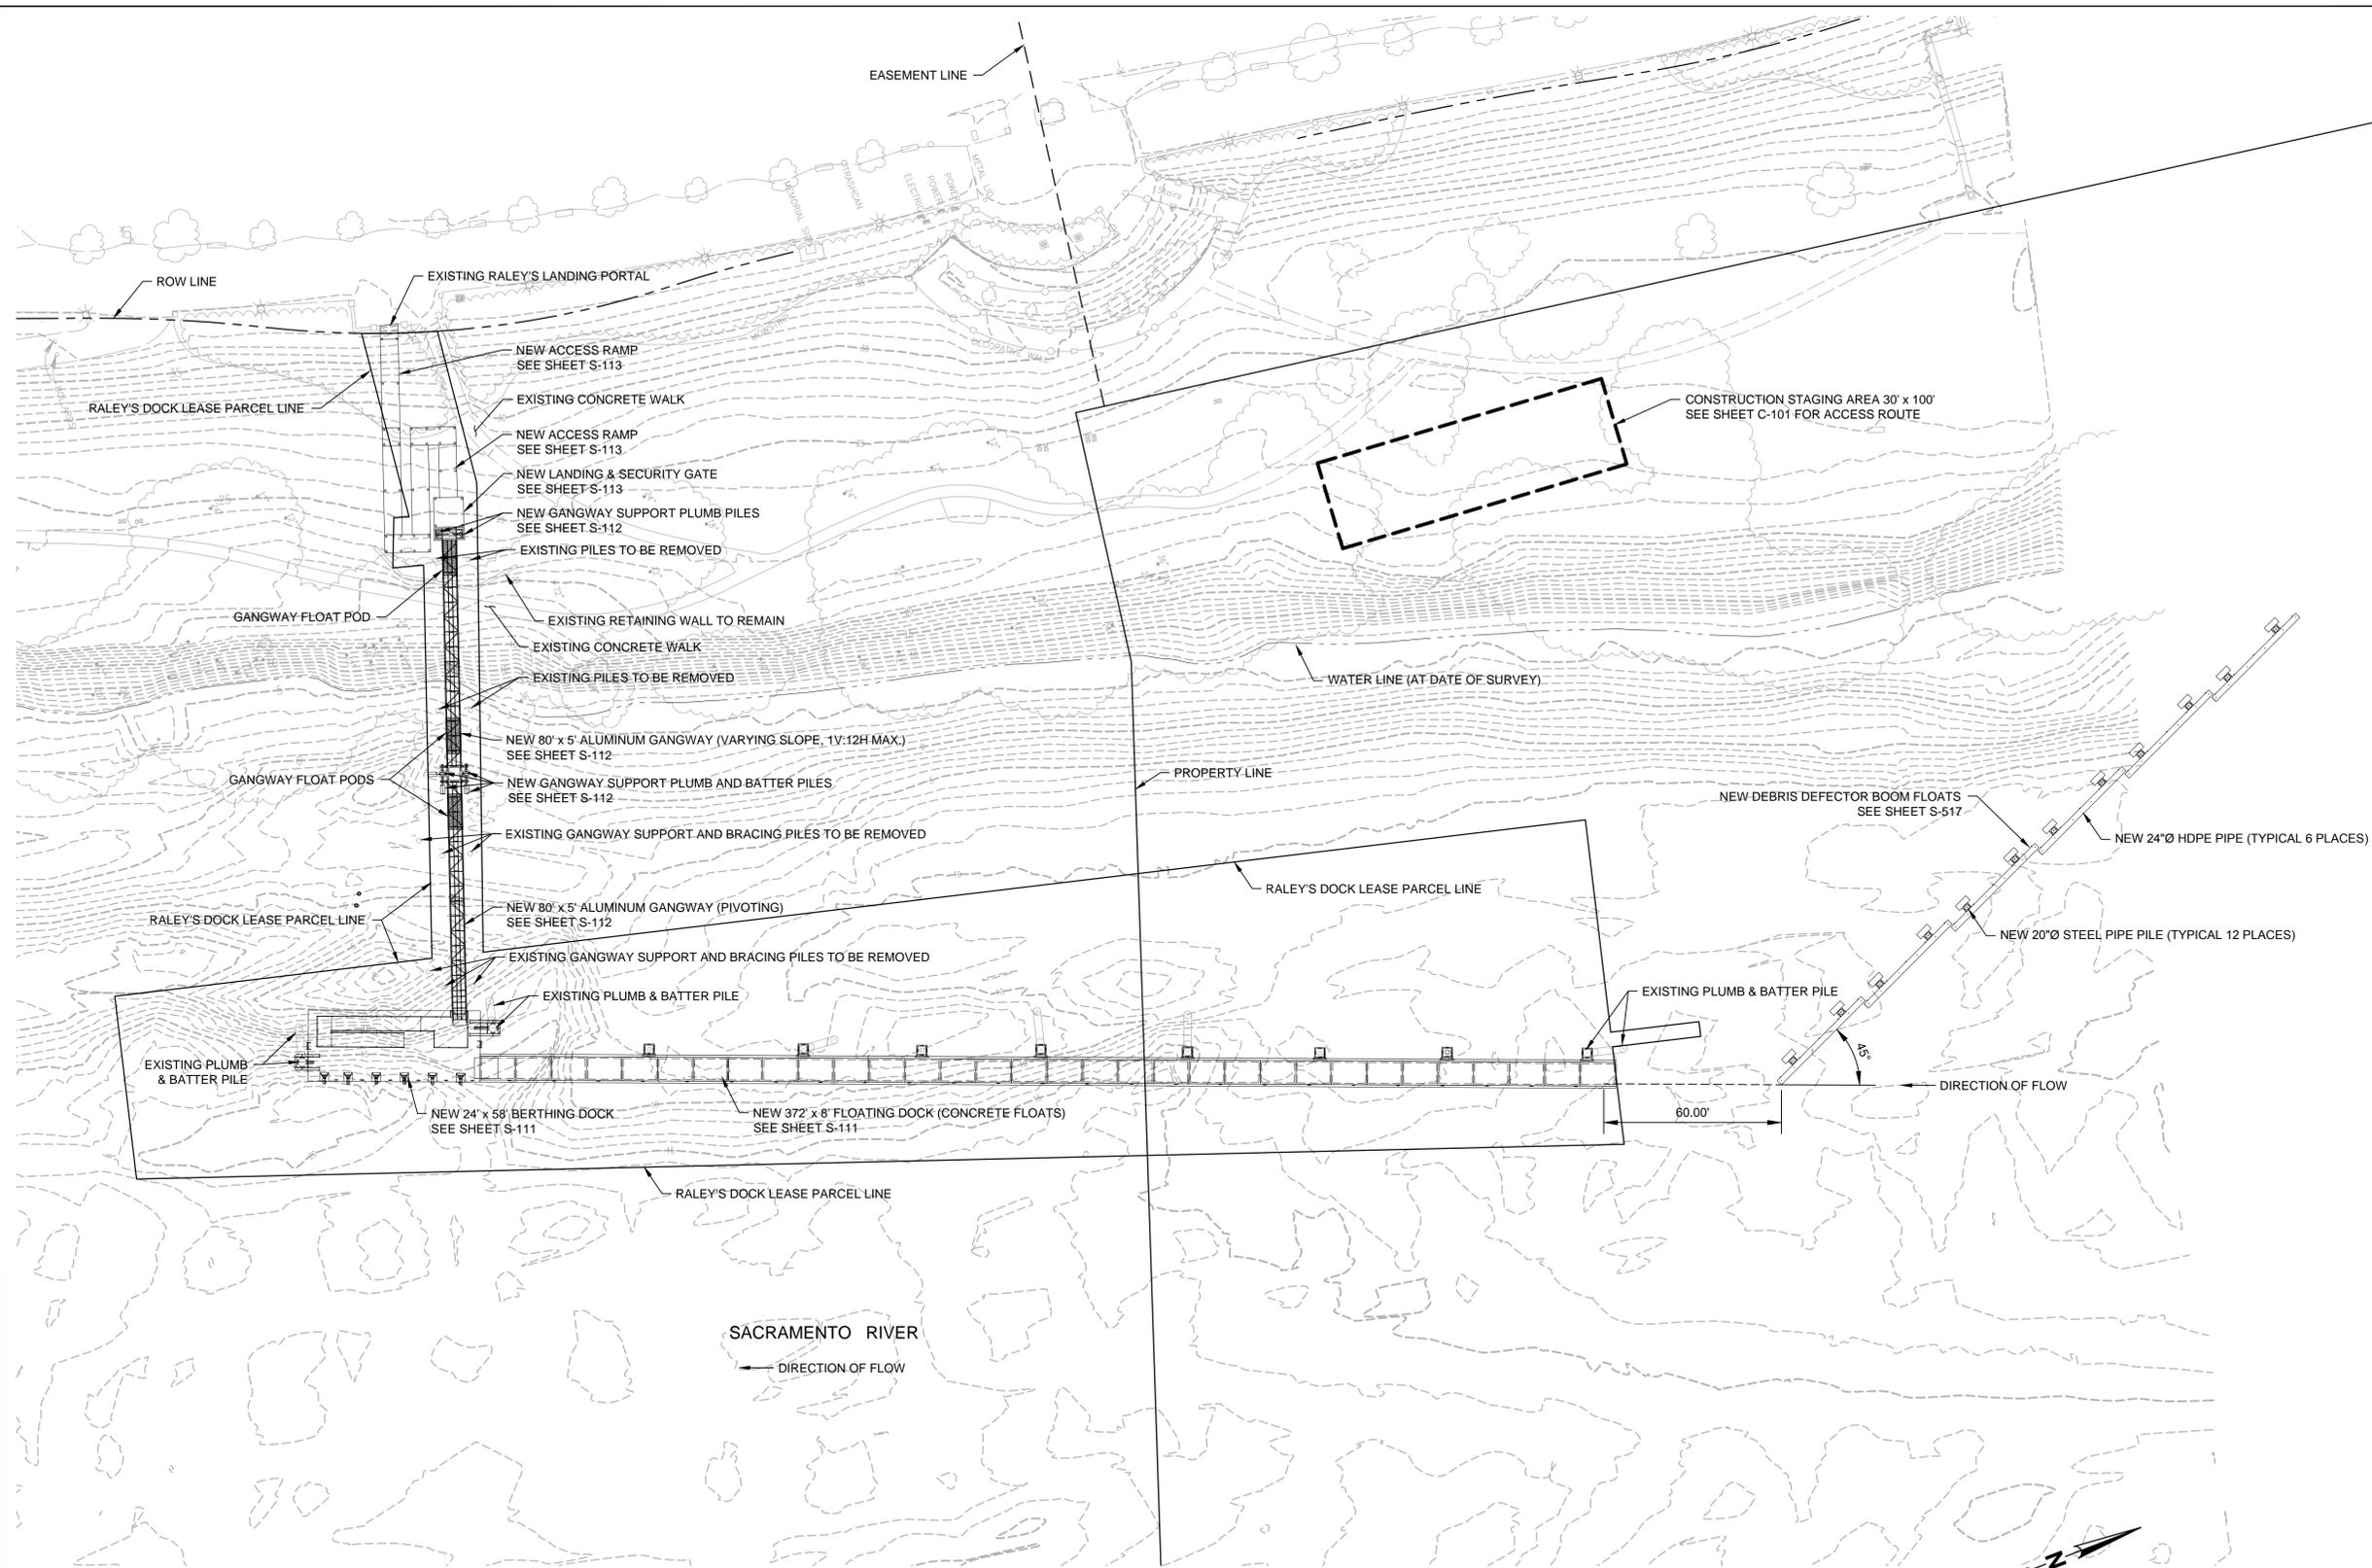

1 SITE PLAN

PRELIMINARY - NOT FOR CONSTRUCTION - 95% SUBMITTAL

No	Revision	Note: * indicates signatures on original issue of drawing or last revision of drawing	Drawn	Job Manager	Project Director	Date

Reuse of Documents
 This document and the ideas and designs incorporated herein, as an instrument of professional service, is the property of GHD Inc. and shall not be reused in whole or in part for any other project without GHD Inc.'s written authorization. © GHD Inc. 2014



GHD Inc.
 505 Montgomery Street Suite 2300 San Francisco California 94111 USA
 T 1 415 283 4970 F 1 415 283 4980
 W www.ghd.com

Drawn PS	Designer CL
Drafting SD	Design Check CSS
Approved (Project Director)	
Date	MARCH 2014
Scale	AS SHOWN

Client	CITY OF WEST SACRAMENTO
Project	RALEY'S DOCK REPLACEMENT
Title	SITE PLAN
City Work Order Number	70060
Original Size	ANSI D
Drawing No:	C-102
Sheet	of 30
Rev:	