



Figure Source: GEI Consultants, Inc. 2020.

Figure 2. Erosion Control Sites, Staging Areas, and Haul Routes.

38.176053
-121.659358

Coordinate System: NAD 1983 State Plane California II
Projection: Lambert Conformal Conic
Datum: North American 1983
1 inch = 350 feet

Imagery Provided by Microsoft Bing, 2020.


Created on December 1st, 2020
Map Created by: Rincon Consultants, Inc.



38.167574
-121.630108

Coordinate System: NAD 1983 State Plane California II
Projection: Lambert Conformal Conic
Datum: North American 1983
1 inch = 370 feet


Imagery Provided by Microsoft Bing, 2020.
Created on December 1st, 2020
Map Created by: Rincon Consultants, Inc.

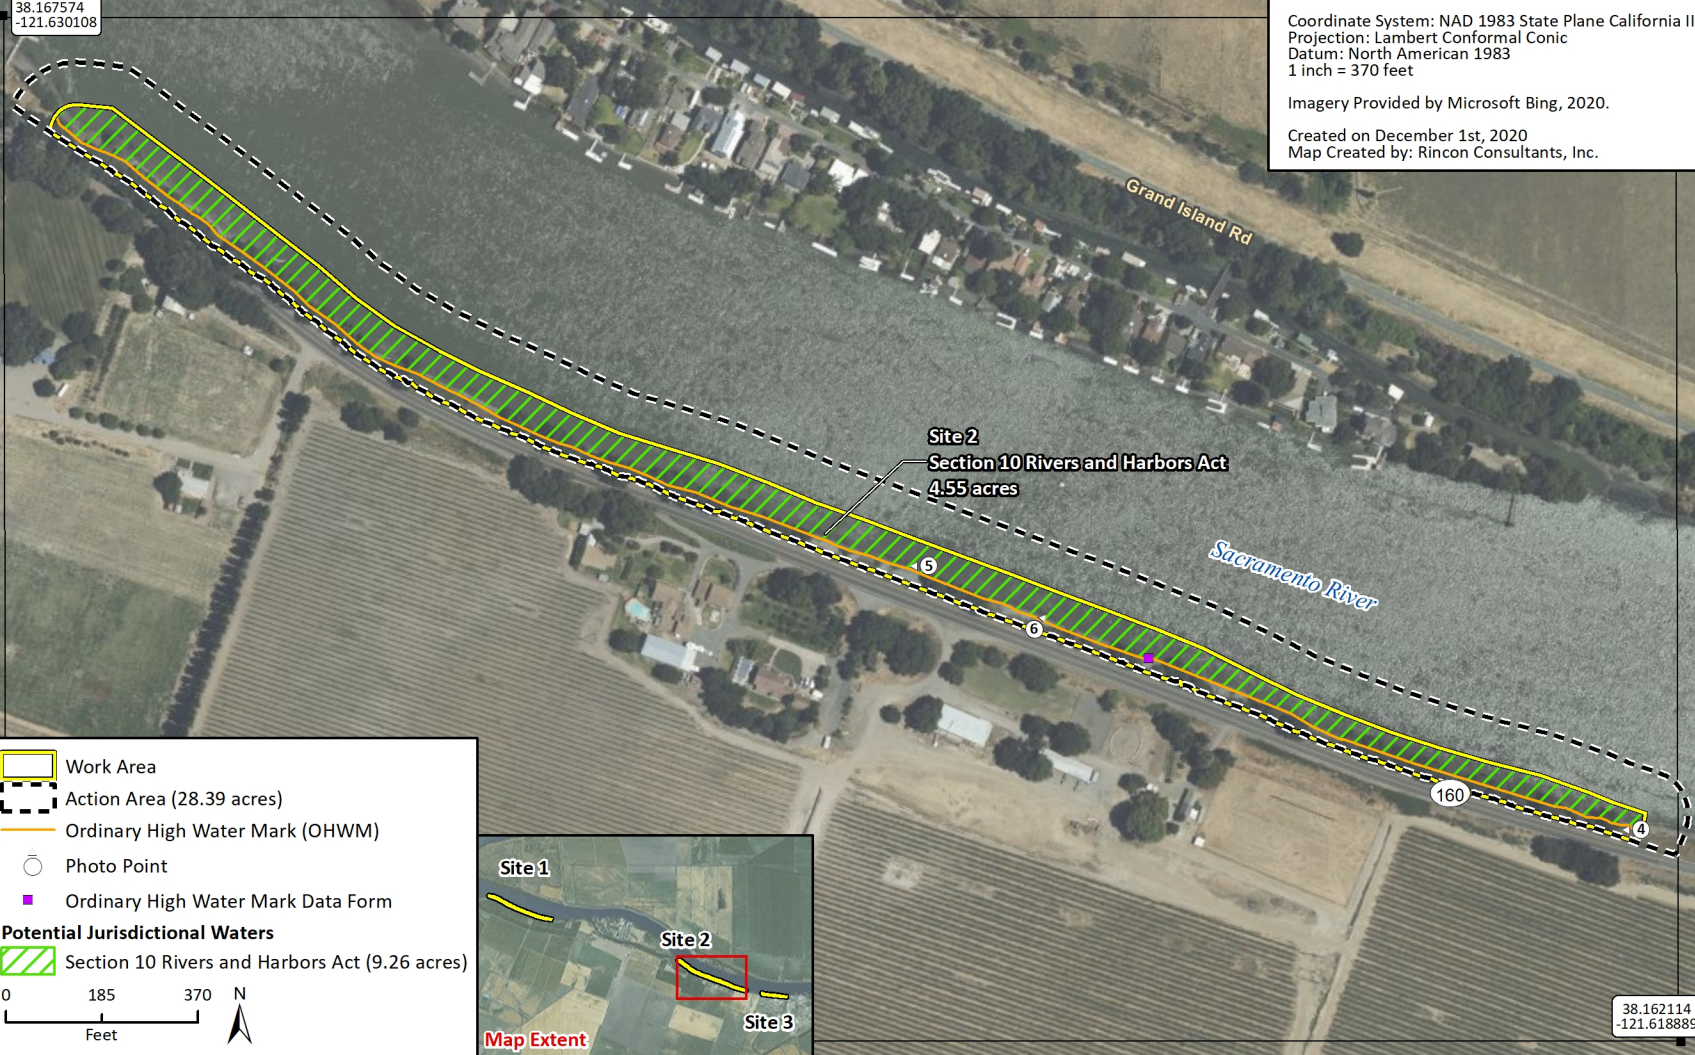

Work Area
 Action Area (28.39 acres)
 Ordinary High Water Mark (OHWM)
 Photo Point
 Ordinary High Water Mark Data Form

Potential Jurisdictional Waters
 Section 10 Rivers and Harbors Act (9.26 acres)

0 185 370 N
Feet

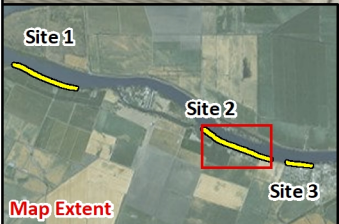


38.162114
-121.618889

38.165318
-121.620131

Coordinate System: NAD 1983 State Plane California II
Projection: Lambert Conformal Conic
Datum: North American 1983
1 inch = 350 feet

Imagery Provided by Microsoft Bing, 2020.

Created on December 1st, 2020
Map Created by: Rincon Consultants, Inc.

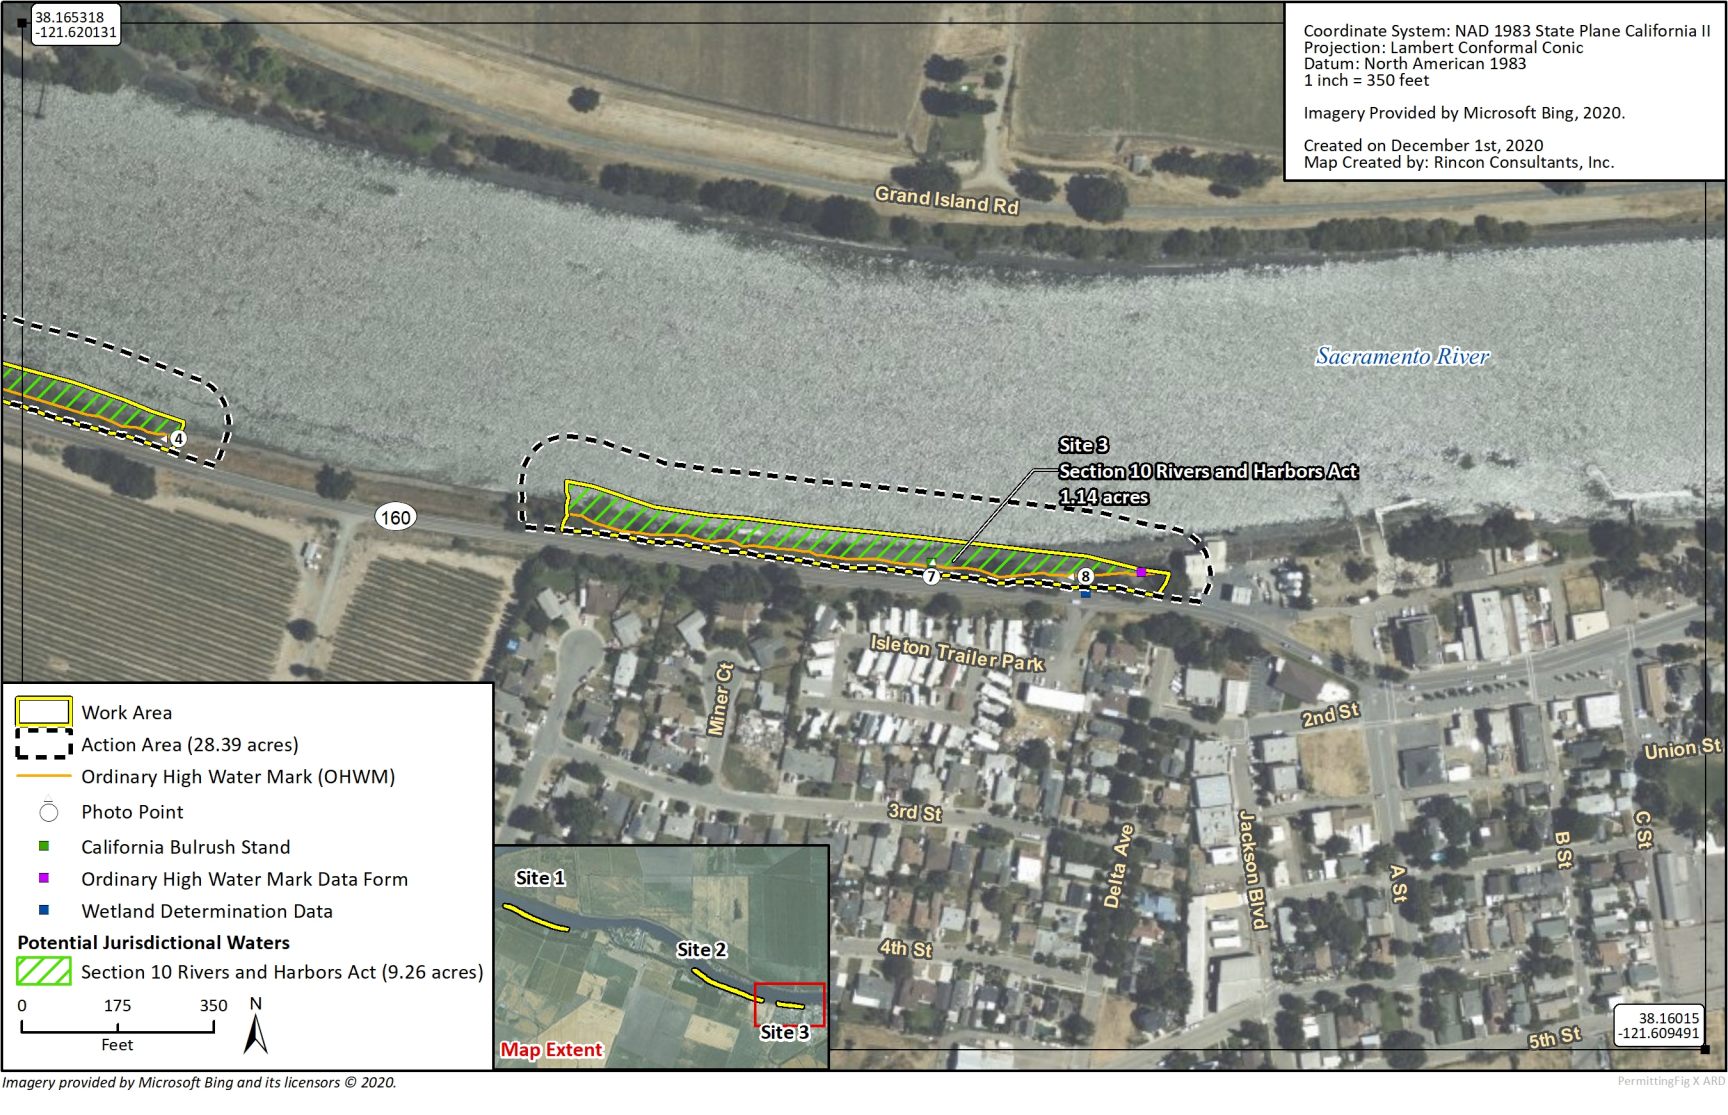

Sacramento River

Grand Island Rd

160

Site 3
Section 10 Rivers and Harbors Act
1.14 acres

Isleton Trailer Park

2nd St

Union St

3rd St

Delta Ave

Jackson Blvd

A St

B St

C St

4th St

5th St

38.16015
-121.609491

Work Area

Action Area (28.39 acres)

Ordinary High Water Mark (OHWM)

Photo Point



California Bulrush Stand

Ordinary High Water Mark Data Form

Wetland Determination Data

Potential Jurisdictional Waters

Section 10 Rivers and Harbors Act (9.26 acres)

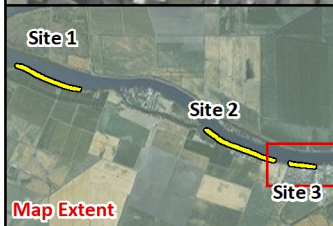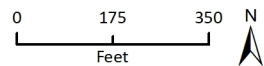

Map Extent

LEGEND


70-30 SOIL & 6" MINUS

50-50 SOIL & 6" MINUS

DWR RSP SPEC.

HYDROSEEDING

JUTE FABRIC


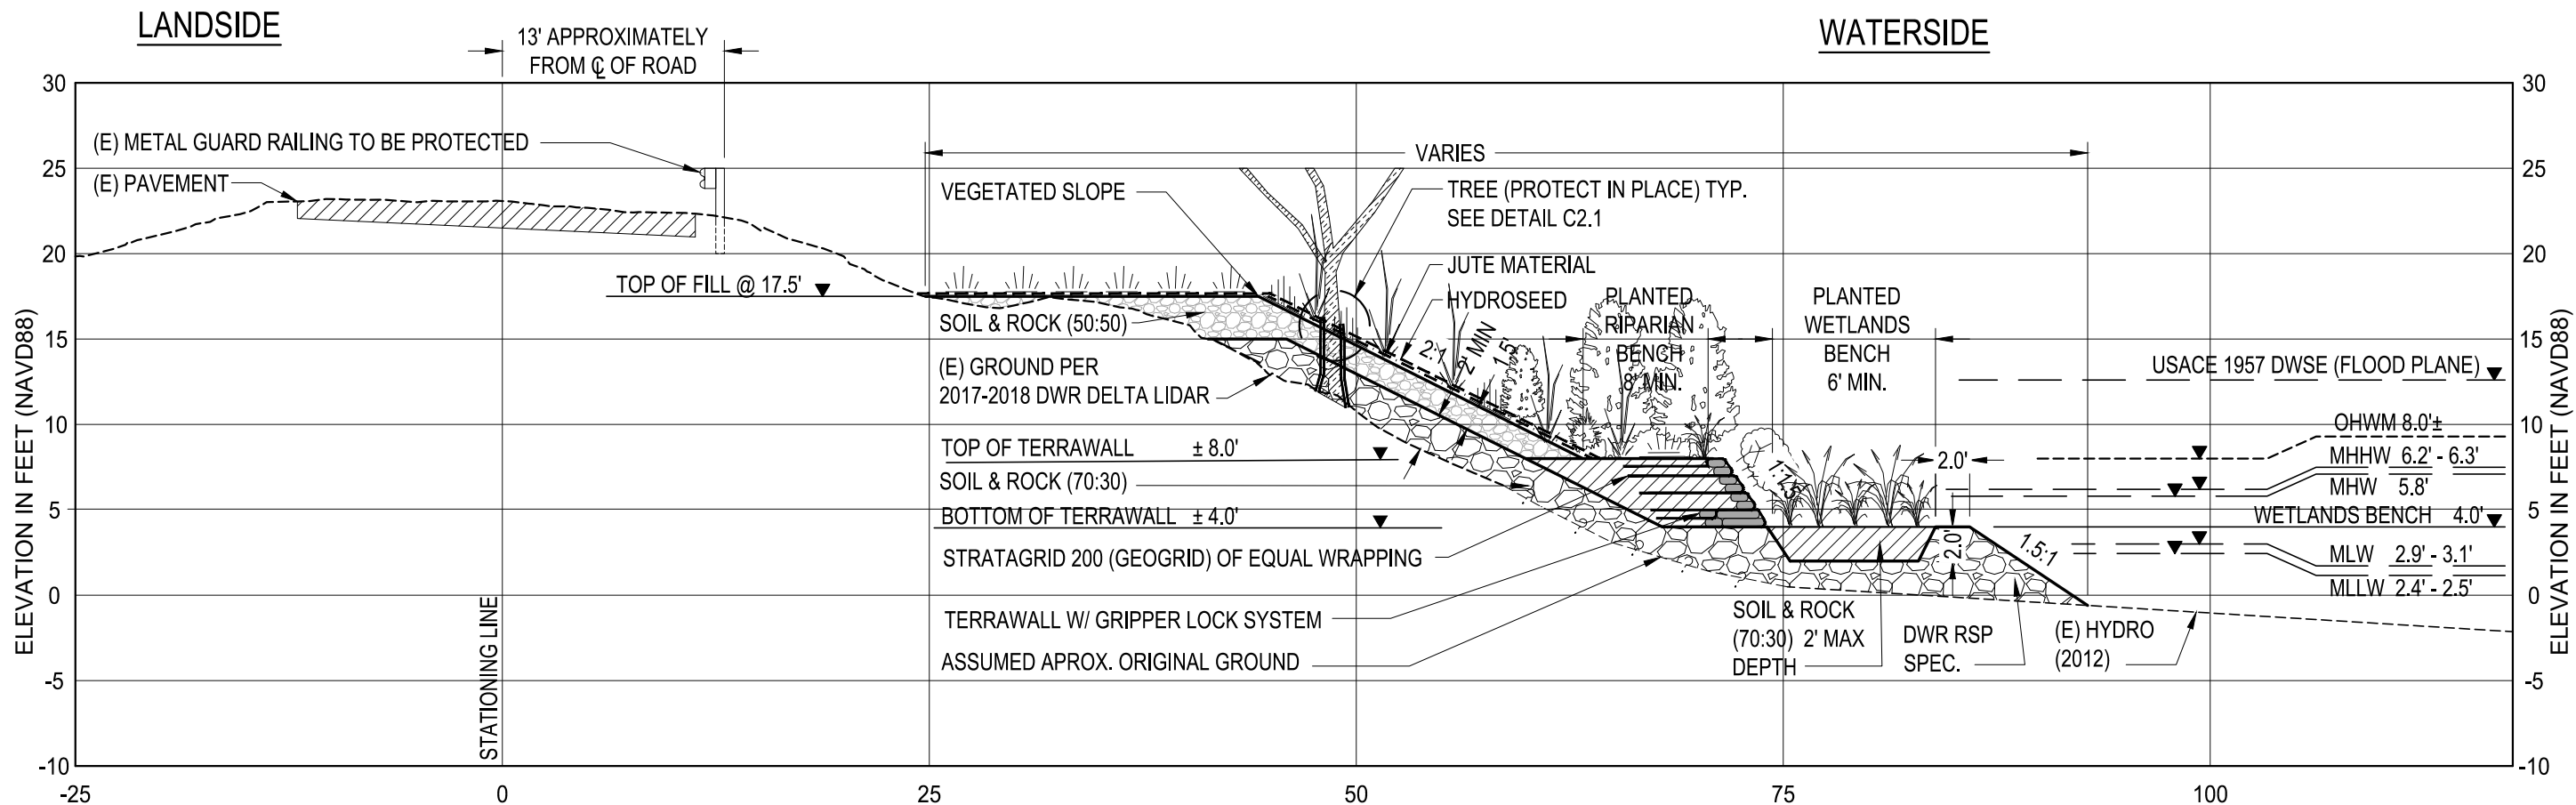


SACRAMENTO RIVER EROSION CONTROL TYPICAL RIPARIAN AND WETLANDS CROSS SECTION

SCALE: 1"=10'

DATA REFERENCES:

- 1) VERTICAL DATUM: NAVD88 (NORTH AMERICAN VERTICAL DATUM OF 1988).
- 2) THE CONTOURS SHOWN IN THESE PLANS ARE BASED ON 2017-2018 DWR DELTA LIDAR
- 3) FLOOD ELEVATION AREA BASED ON USACE 1957 DESIGN WATER SURFACE ELEVATIONS (REVISED AUGUST 1969 AND RECREATED 2006).

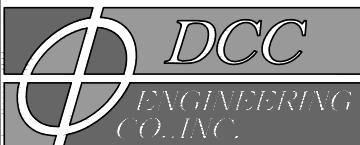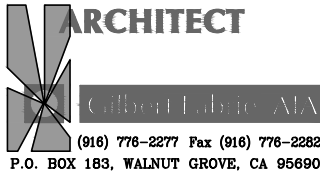

PLANNING
PERMITTING
ARCHITECTURE
CIVIL ENGINEERING
PROJECT MANAGEMENT

DESIGNED BY:
G LABRIE
DRAWN BY:
JM/SD
CHECK BY:
G LABRIE

SCALE:

1"=10'

ORIGINAL DRAWING SCALE

0" 1/2" 1"

REVISIONS

SYM	DESCRIPTION	DATE	BY	APRVD. BY
	TERRAWALL MODIFIED PER USACE COMMENTS (GEOGRID)	8-17-17	JM	
	WETLANDS AND RIPARIAN BENCHES REVISIONS	4-6-18	JM/RM	
	WETLANDS AND RIPARIAN BENCHES REVISIONS	2-21-20	JM/RM/AC	
	SITE #1 WETLANDS AND RIPARIAN BENCHES REV. 3	4-17-20	JM/RM/AC	
	OHWM	11-23-20	JM	

BRANNAN-ANDRUS LEVEE MAINTENANCE DISTRICT

EROSION CONTROL/HABITAT
ENHANCEMENT SITES

SACRAMENTO RIVER RM14.60L TO RM17.34L


RIPARIAN AND WETLANDS TYPICAL SECTION

DATE:
04/17/2020
SHEET NUMBER:
C3.0
PROJECT NUMBER:
7702.16

LEGEND

- 70-30 SOIL & 6" MINUS
- 50-50 SOIL & 6" MINUS
- DWR RSP SPEC.

- HYDROSEEDING
- JUTE FABRIC


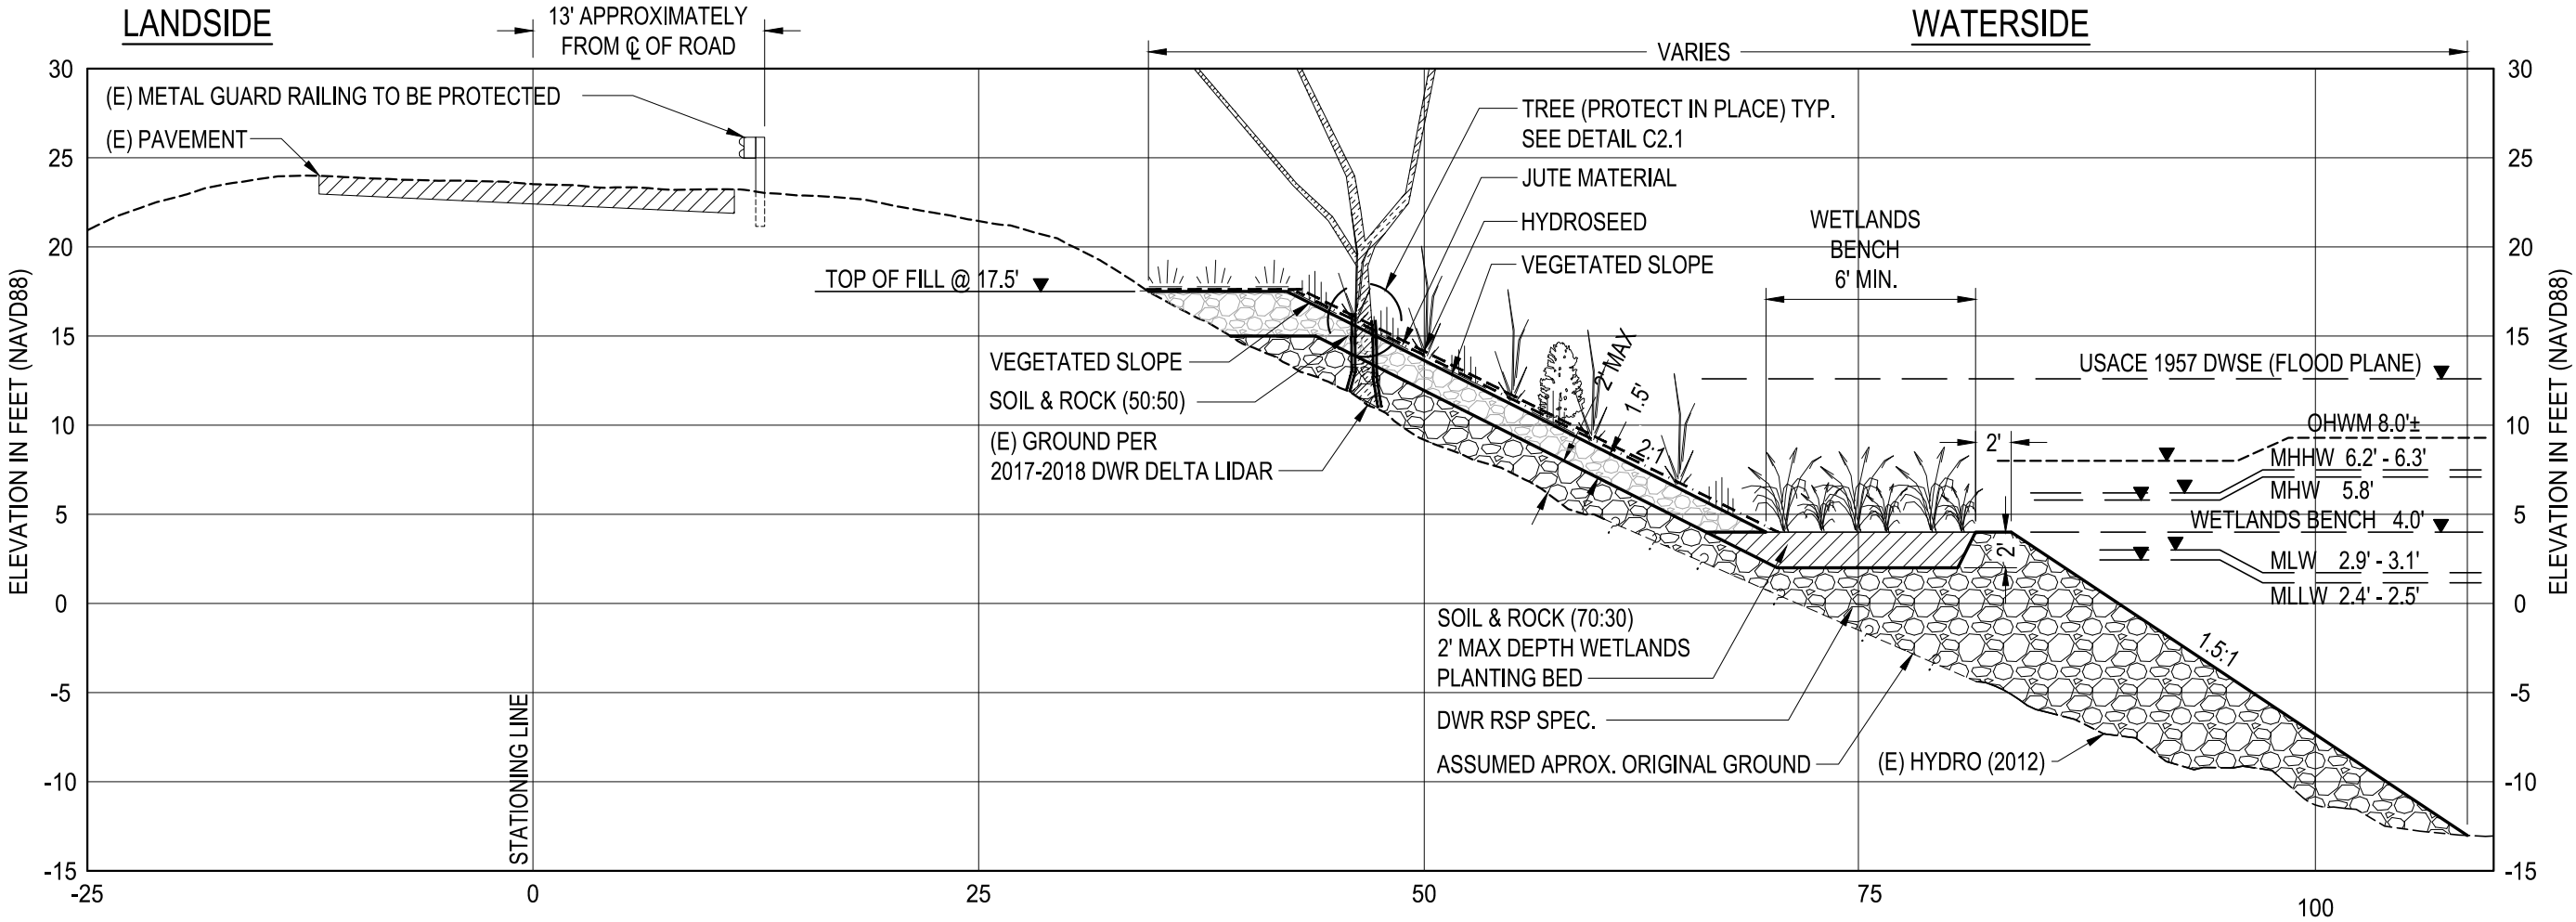


SACRAMENTO RIVER EROSION CONTROL TYPICAL WETLANDS CROSS SECTION

SCALE: 1"=10'

DATA REFERENCES:

- 1) VERTICAL DATUM: NAVD88 (NORTH AMERICAN VERTICAL DATUM OF 1988).
- 2) THE CONTOURS SHOWN IN THESE PLANS ARE BASED ON 2017-2018 DWR DELTA LIDAR
- 3) FLOOD ELEVATION AREA BASED ON USACE 1957 DESIGN WATER SURFACE ELEVATIONS (REVISED AUGUST 1969 AND RECREATED 2006).

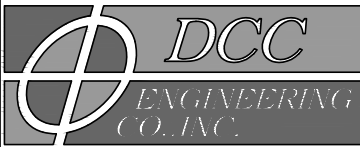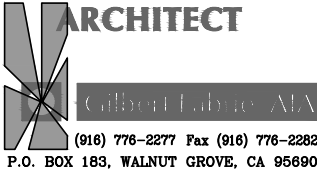

PLANNING
PERMITTING
ARCHITECTURE
CIVIL ENGINEERING
PROJECT MANAGEMENT

DESIGNED BY:
G LABRIE
DRAWN BY:
JM/SD
CHECK BY:
G LABRIE

SCALE:

1"=10'

ORIGINAL DRAWING SCALE

0" 1/2" 1"

REVISIONS

SYM	DESCRIPTION	DATE	BY	APRVD. BY
	TERRAWALL MODIFIED PER USACE COMMENTS (GEOGRID)	8-17-17	JM	
	WETLANDS AND RIPARIAN BENCHES REVISIONS	4-6-18	JM/RM	
	WETLANDS AND RIPARIAN BENCHES REVISIONS	2-21-20	JM/RM/AC	
	SITE #1 WETLANDS AND RIPARIAN BENCHES REV. 3	4-17-20	JM/RM/AC	
	OHWM	11-23-20	JM	



BRANNAN-ANDRUS LEVEE MAINTENANCE DISTRICT

EROSION CONTROL/HABITAT
ENHANCEMENT SITES




SACRAMENTO RIVER RM14.60L TO RM17.34L

WETLANDS TYPICAL SECTION

DATE:
04/17/2020
SHEET NUMBER:
C3.1
PROJECT NUMBER:
7702.16

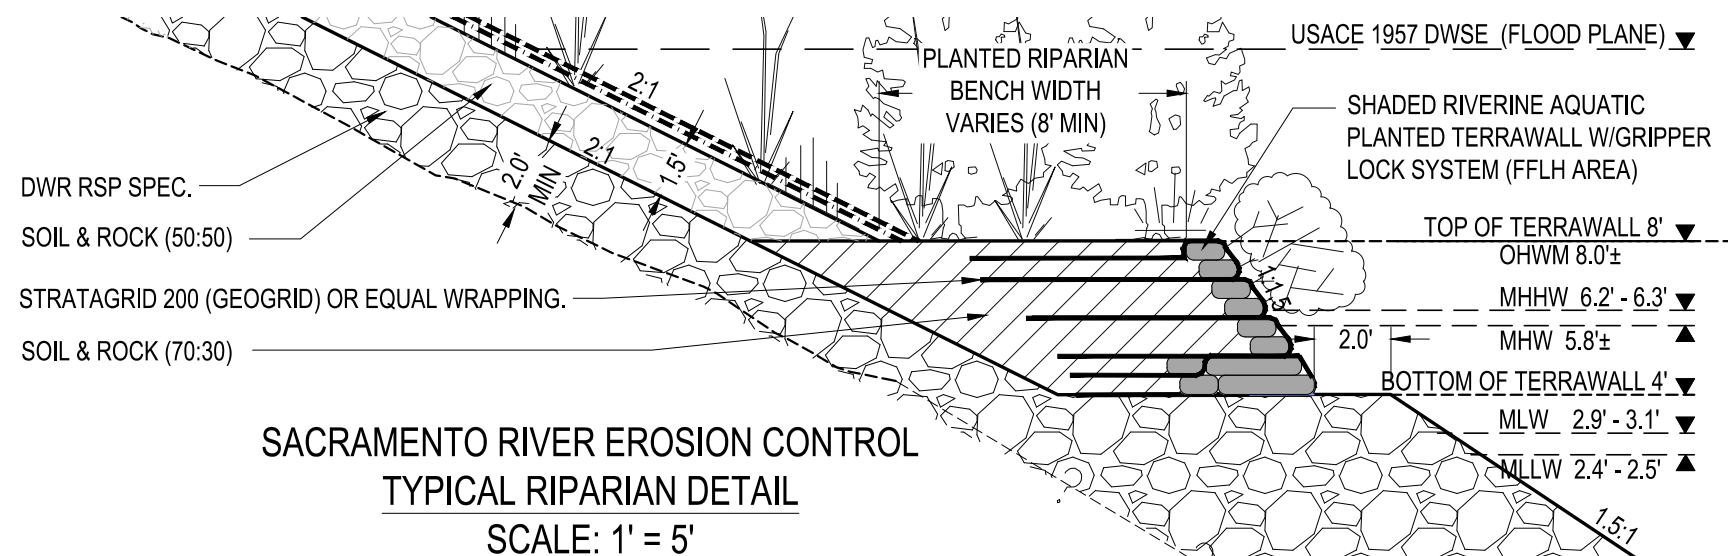
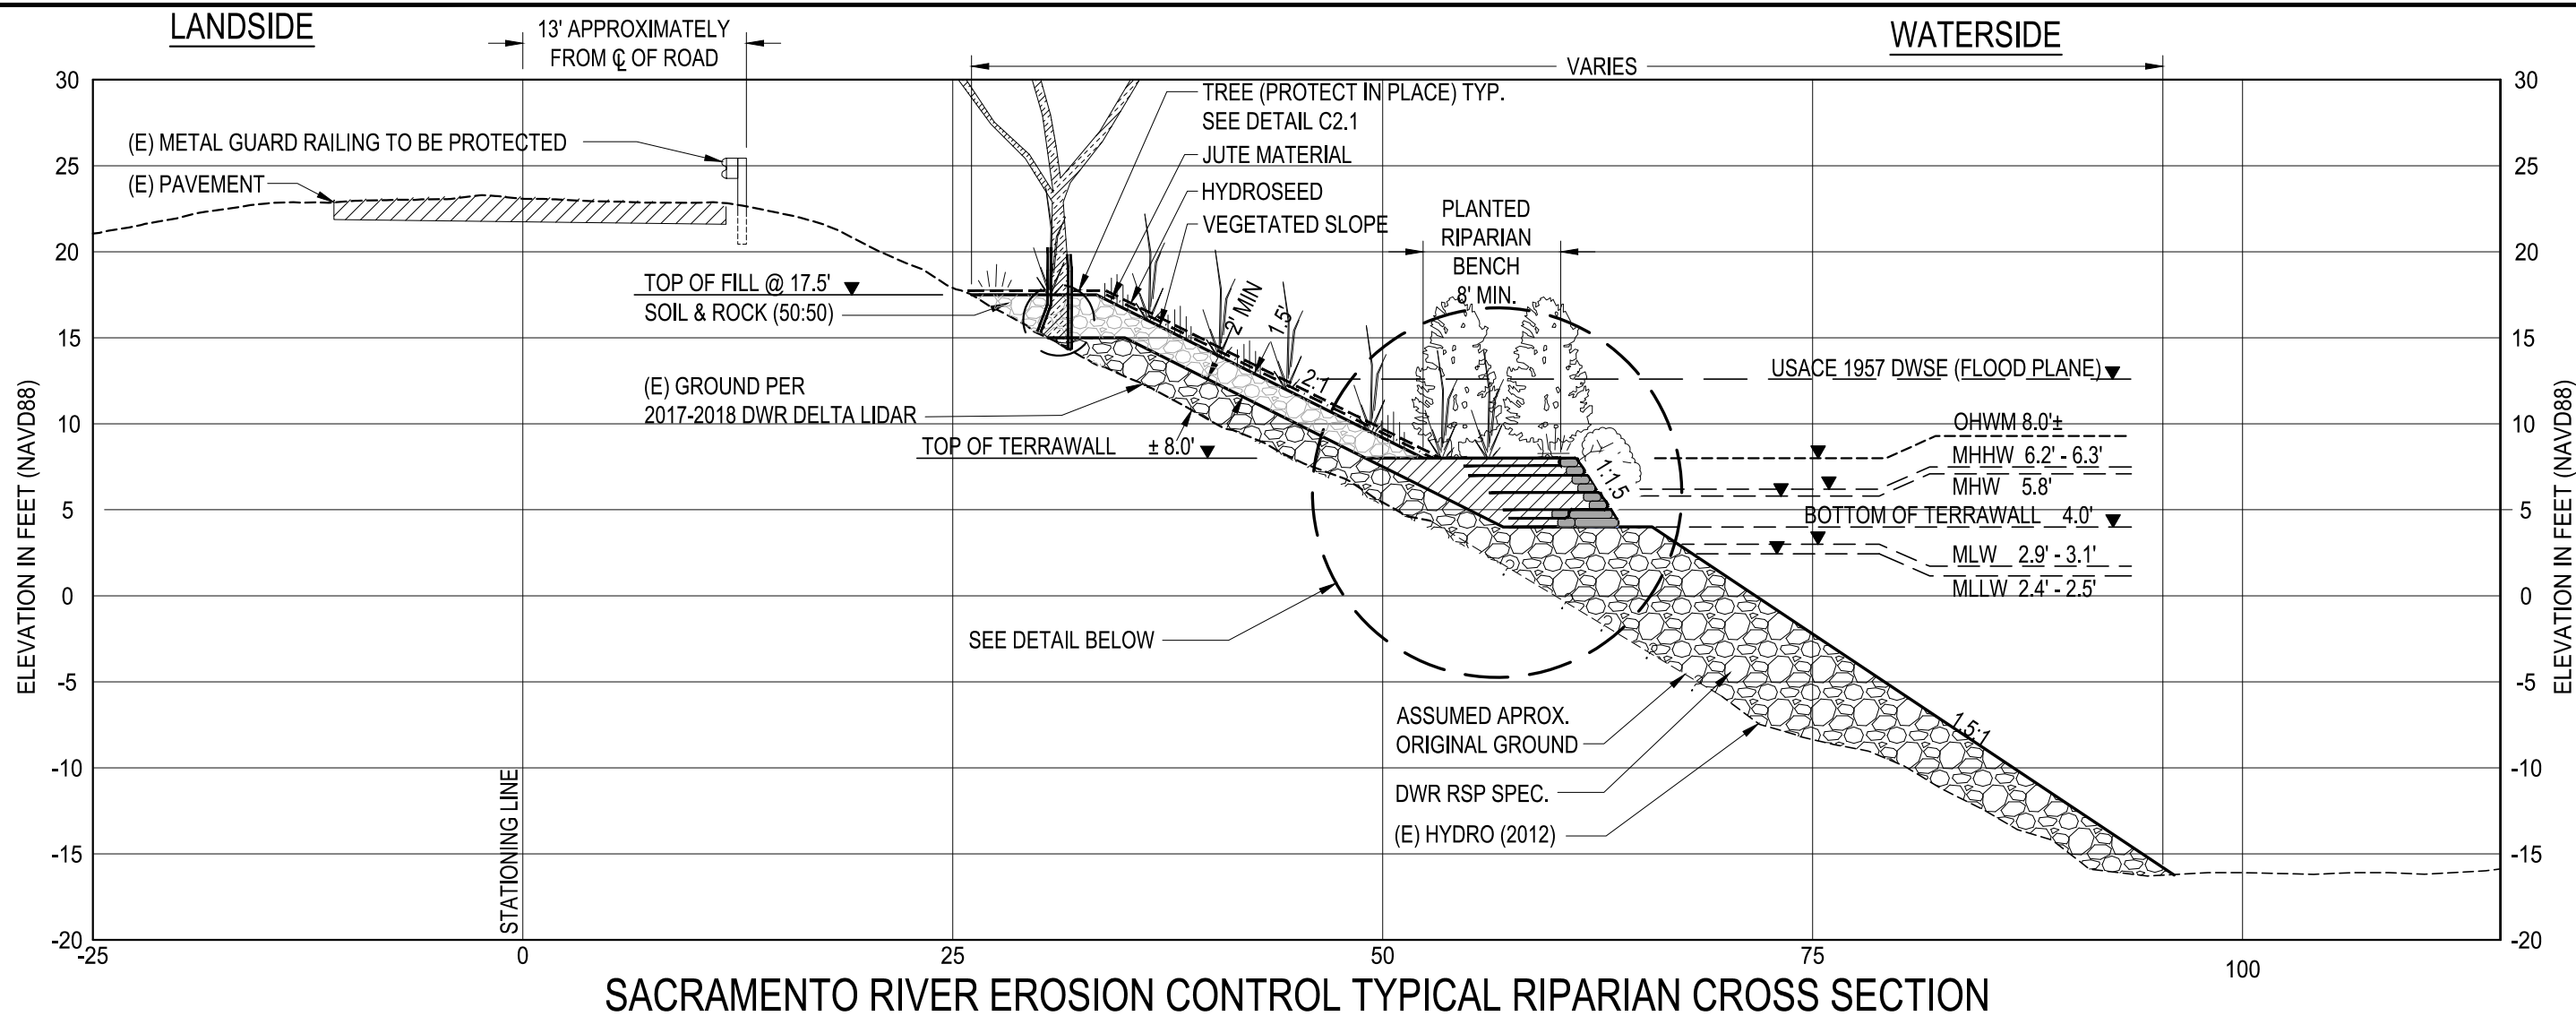


LEGEND

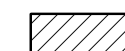  -  70-30 SOIL & 6" MINUS
-  50-50 SOIL & 6" MINUS
-  DWR RSP SPEC.
-  HYDROSEEDING
-  JUTE FABRIC

DATA REFERENCES:

- 1) VERTICAL DATUM: NAVD88 (NORTH AMERICAN VERTICAL DATUM OF 1988).
- 2) THE CONTOURS SHOWN IN THESE PLANS ARE BASED ON 2017-2018 DWR DELTA LIDAR
- 3) FLOOD ELEVATION AREA BASED ON USACE 1957 DESIGN WATER SURFACE ELEVATIONS (REVISED AUGUST 1969 AND RECREATED 2006).

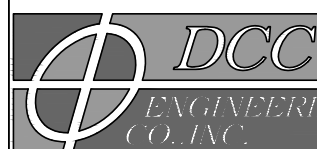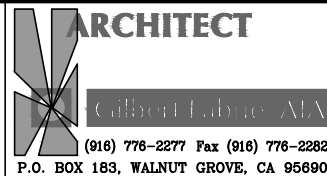

PLANNING
PERMITTING
ARCHITECTURE
CIVIL ENGINEERING
PROJECT MANAGEMENT

DESIGNED BY:
G LABRIE
DRAWN BY:
JM/SD
CHECK BY:
G LABRIE

SCALE:
AS SHOWN
ORIGINAL DRAWING SCALE
0" 1/2" 1"

REVISIONS				
SYM	DESCRIPTION	DATE	BY	APPROV. BY
	TERRAWALL MODIFIED PER USACE COMMENTS (GEOGRID)	8-17-17	JM	
	WETLANDS AND RIPARIAN BENCHES REVISIONS	4-6-18	JM/RM	
	WETLANDS AND RIPARIAN BENCHES REVISIONS	2-21-20	JM/RM/AC	
	SITE #1 WETLANDS AND RIPARIAN BENCHES REV. 3	4-17-20	JM/RM/AC	
	OHWM	11-23-20	JM	

BRANNAN-ANDRUS LEVEE MAINTENANCE DISTRICT	
EROSION CONTROL/HABITAT ENHANCEMENT SITES	
SACRAMENTO RIVER RM14.60L TO RM17.34L	
RIPARIAN TYPICAL SECTION	

DATE:
04/17/2020
SHEET NUMBER:
C3.2
PROJECT NUMBER:
7702.16