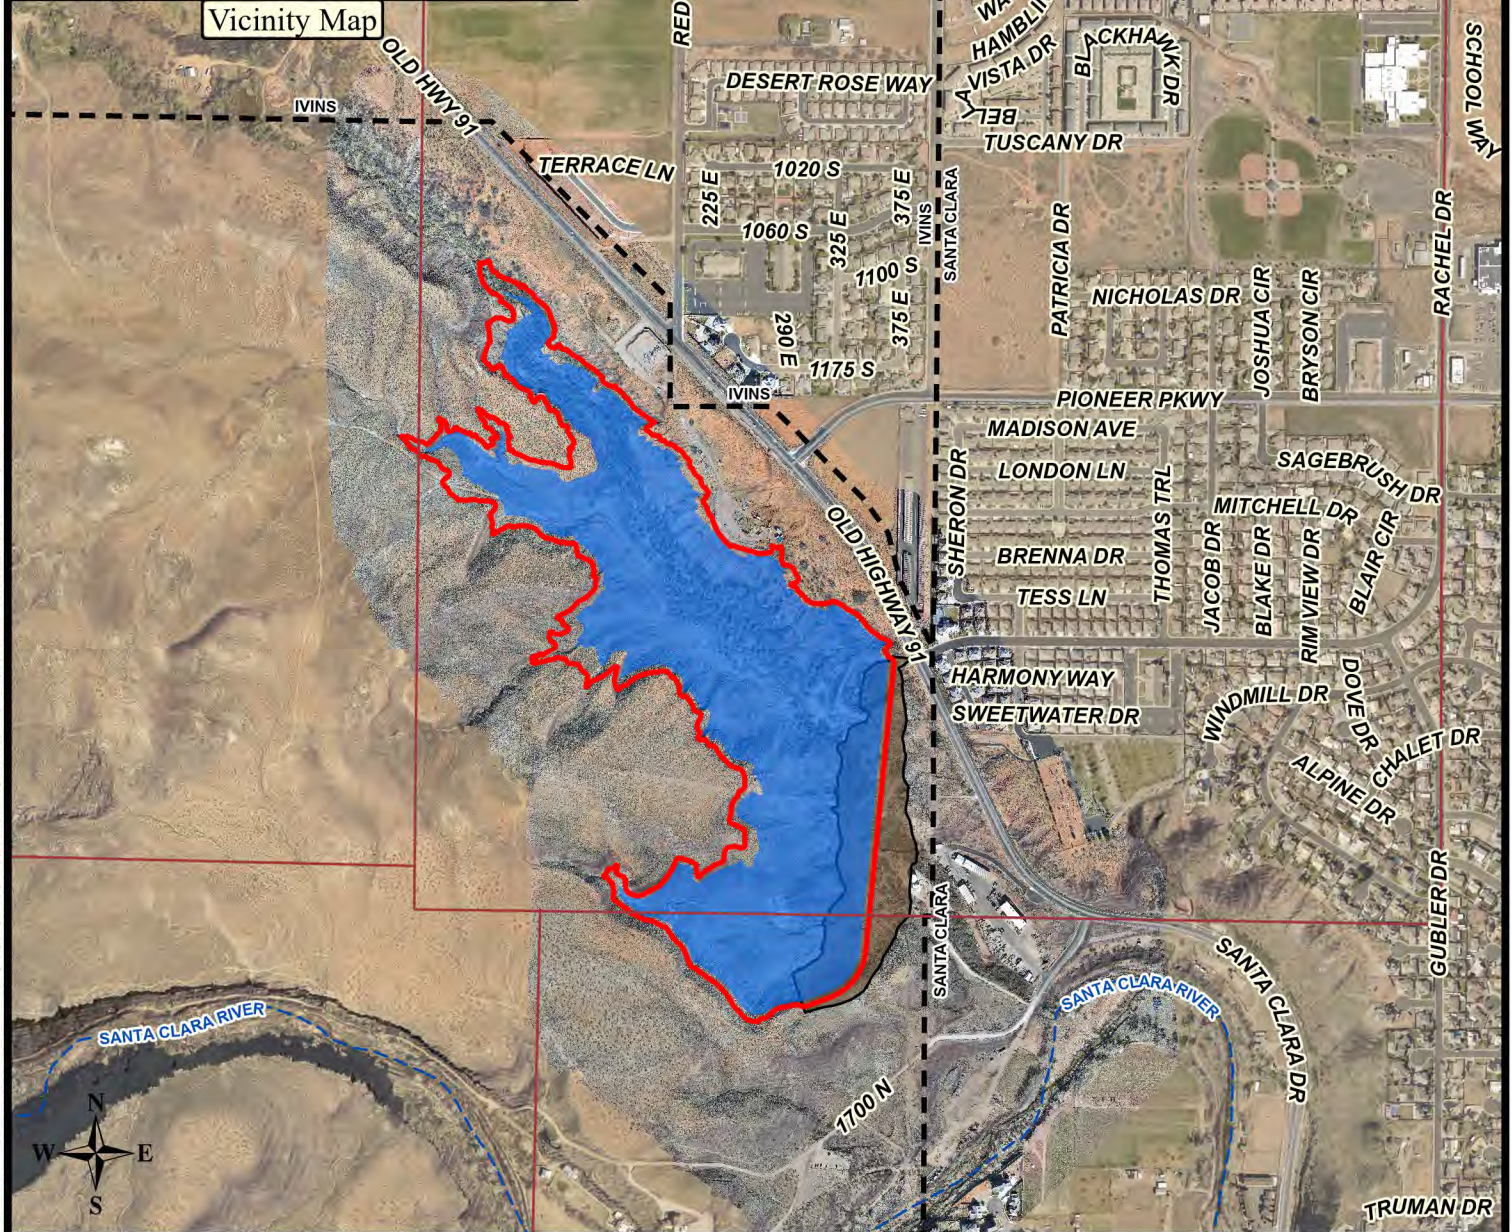
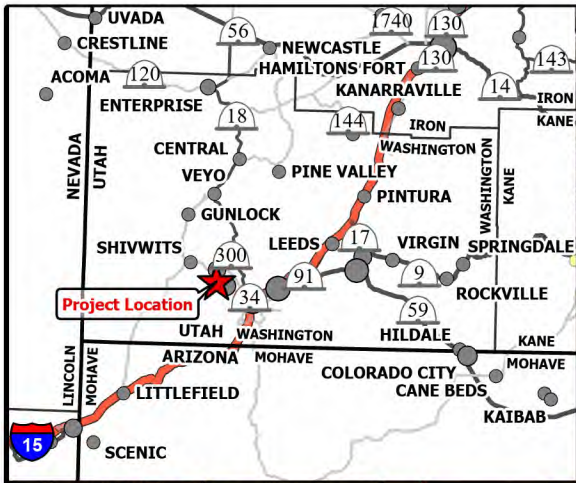


Legend

- Municipal Boundary
- Top of Dam (2,900')
- Proposed Reservoir Extent (High Water 2,894')
- Proposed Dam (Top of Dam at 2,900')
- Survey Section Lines

Vicinity Map

Graveyard Wash Reservoir Project

Spatial Reference: UT83-SF


Drawn By: TJD

Scale: 1" = 1,000 feet

Date: August 8, 2023



43 South 100 East, Suite 100 • St George, Utah 84770
T: 435.628.6500 • F: 435.628.6553 • alphaengineering.com

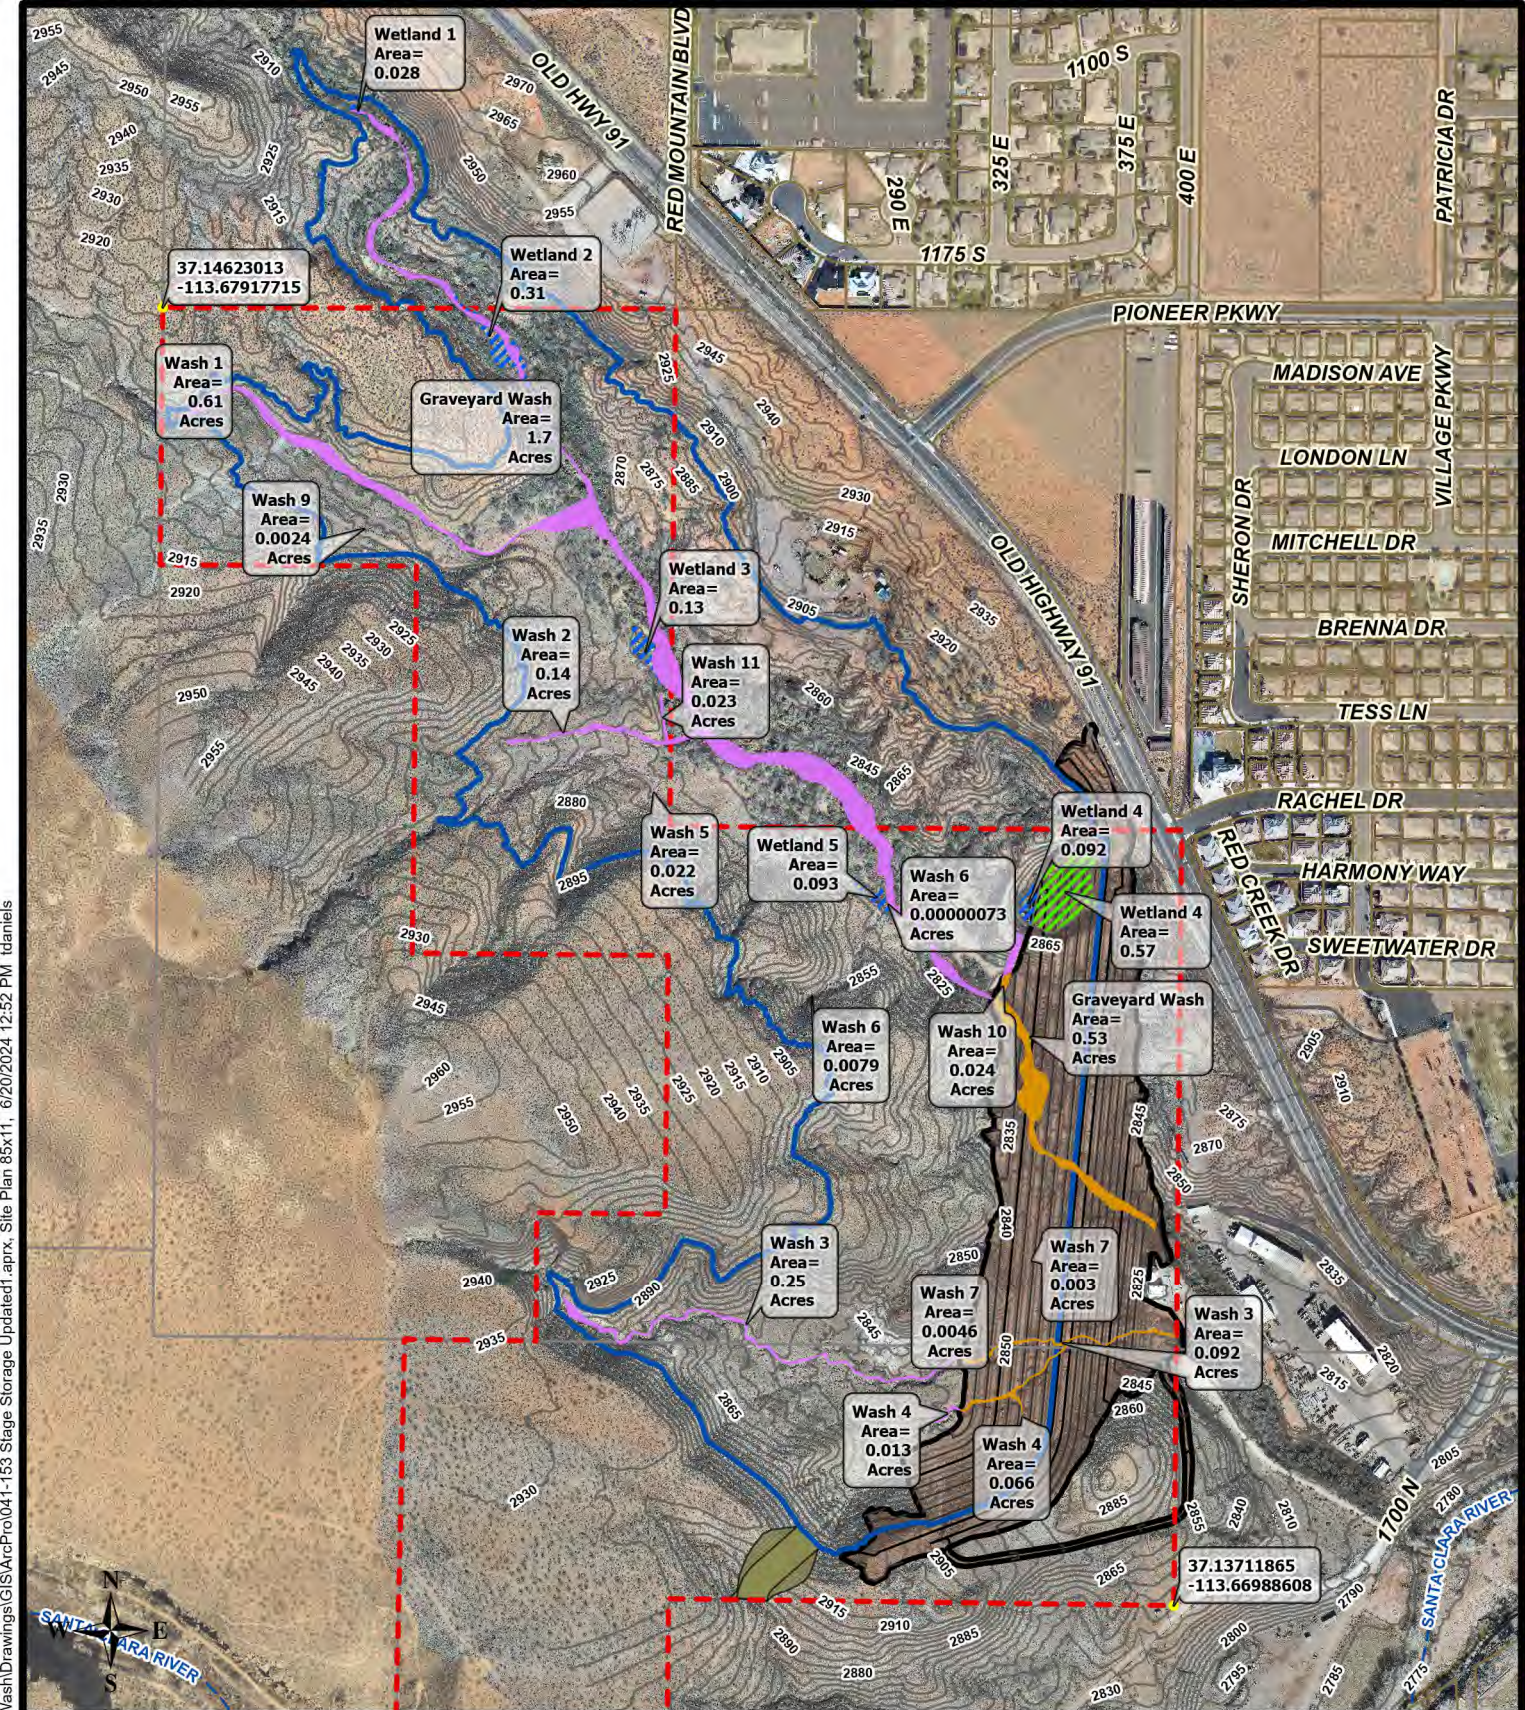

0 130 260 520 780
Feet

ALPHA
ENGINEERING

43 South 100 East, Suite 100 • St George, Utah 84770
T: 435.628.6500 • F: 435.628.6553 • alphaengineering.com

Legend

- BLM Right of Way UTU-79706 Boundary
- Proposed Spillway
- Major Contour (5ft Interval)
- Proposed Dam (Top of Dam at 2,900')
- Proposed Reservoir Extent (High Water 2,894')
- Wetland to be Flooded
- Wetland to be Filled
- Area of OHWM to be Flooded
- Area of OHWM to be Filled

Site Plan


Graveyard Wash Reservoir Project

Spatial Reference: UT83-SF

Drawn By: TJD

Scale: 1" = 500 feet

Date: June 20, 2024

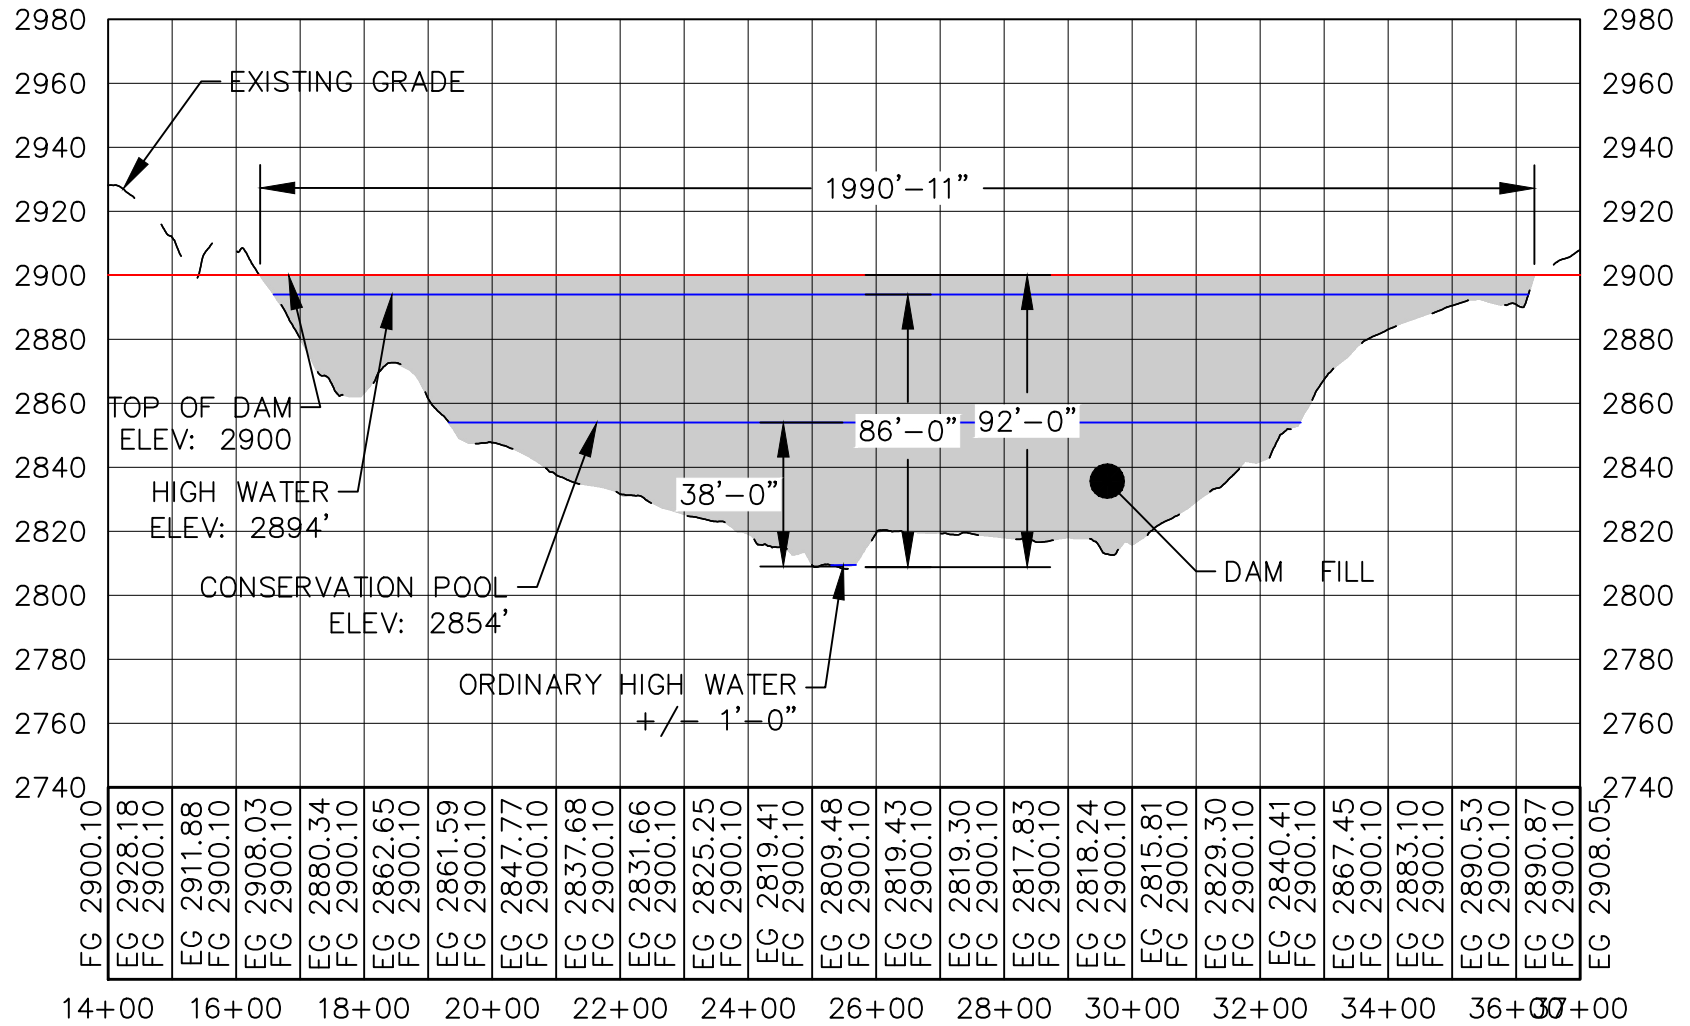

GRAVEYARD WASH RES DAM PROFILE

HORIZONTAL SCALE: 1" = 300' (8.5x11)

VERTICAL SCALE: 1" = 60' (8.5x11)



DAM CROSS SECTION
GRAVEYARD WASH RESERVOIR PROJECT
CITY OF ST. GEORGE

TJD

NOVEMBER 17, 2023



43 South 100 East, Suite 100 • St George, Utah 84770
 T: 435.628.6500 • F: 435.628.6553 • alphaengineering.com

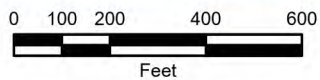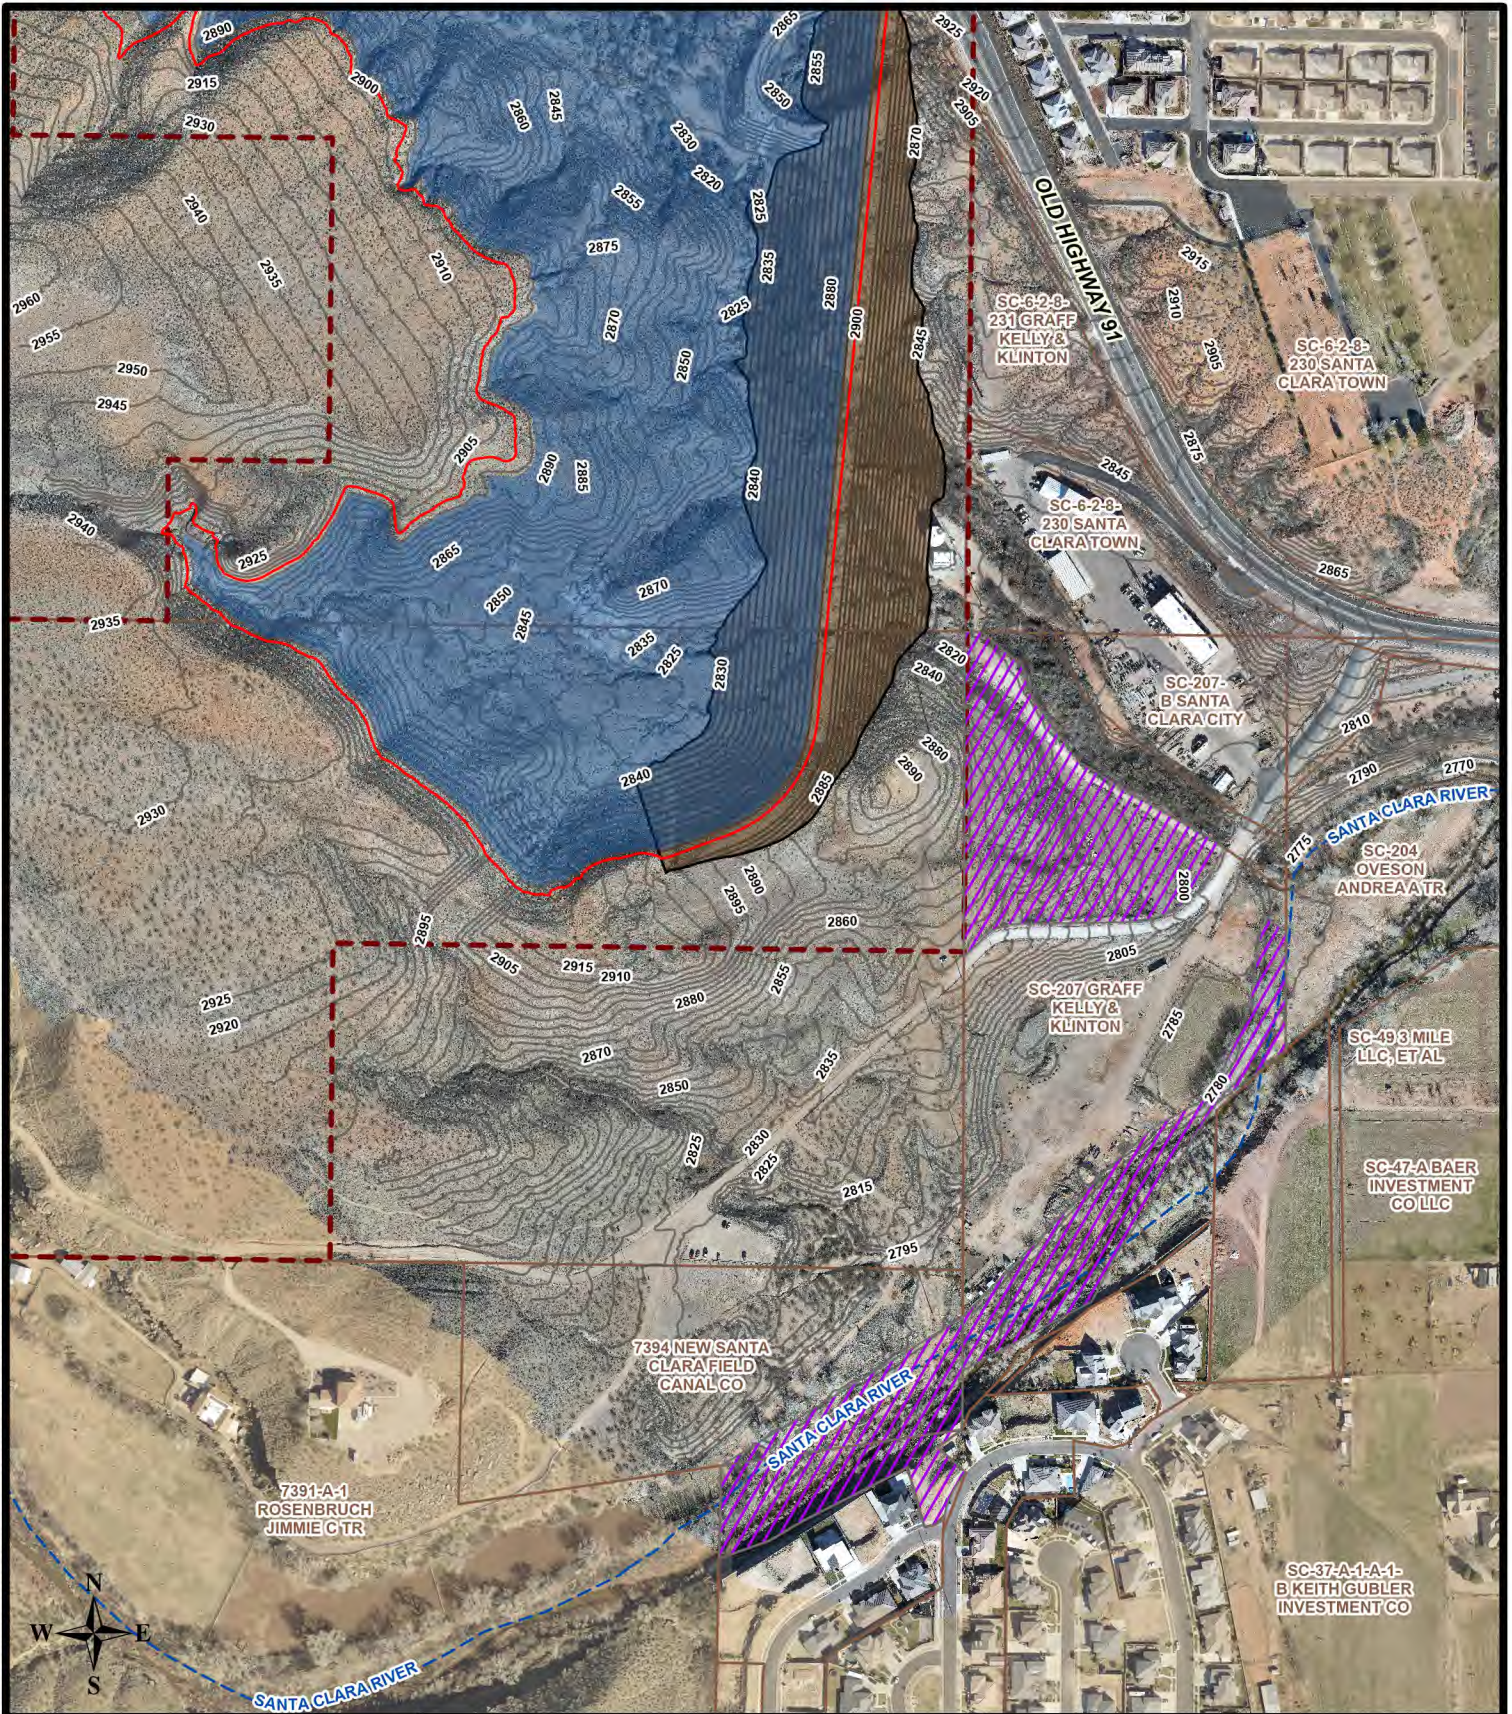

ALPHA
ENGINEERING

43 South 100 East, Suite 100 • St George, Utah 84770
T: 435.628.6500 • F: 435.628.6553 • alphaengineering.com

Legend

- Top of Dam (2,900')
- Proposed Reservoir Extent (High Water 2,894')
- Proposed Dam (Top of Dam at 2,900')
- BLM Boundary
- Surveyed Parcels
- Survey Section Lines
- Proposed Wetland & Riparian Mitigation Area

Proposed Mitigation Areas

Graveyard Wash Reservoir Project

Spatial Reference: UT83-SF

Drawn By: TJD

Scale: 1" = 400 feet

Date: March 1, 2024