



**PROJECT LIMITS**

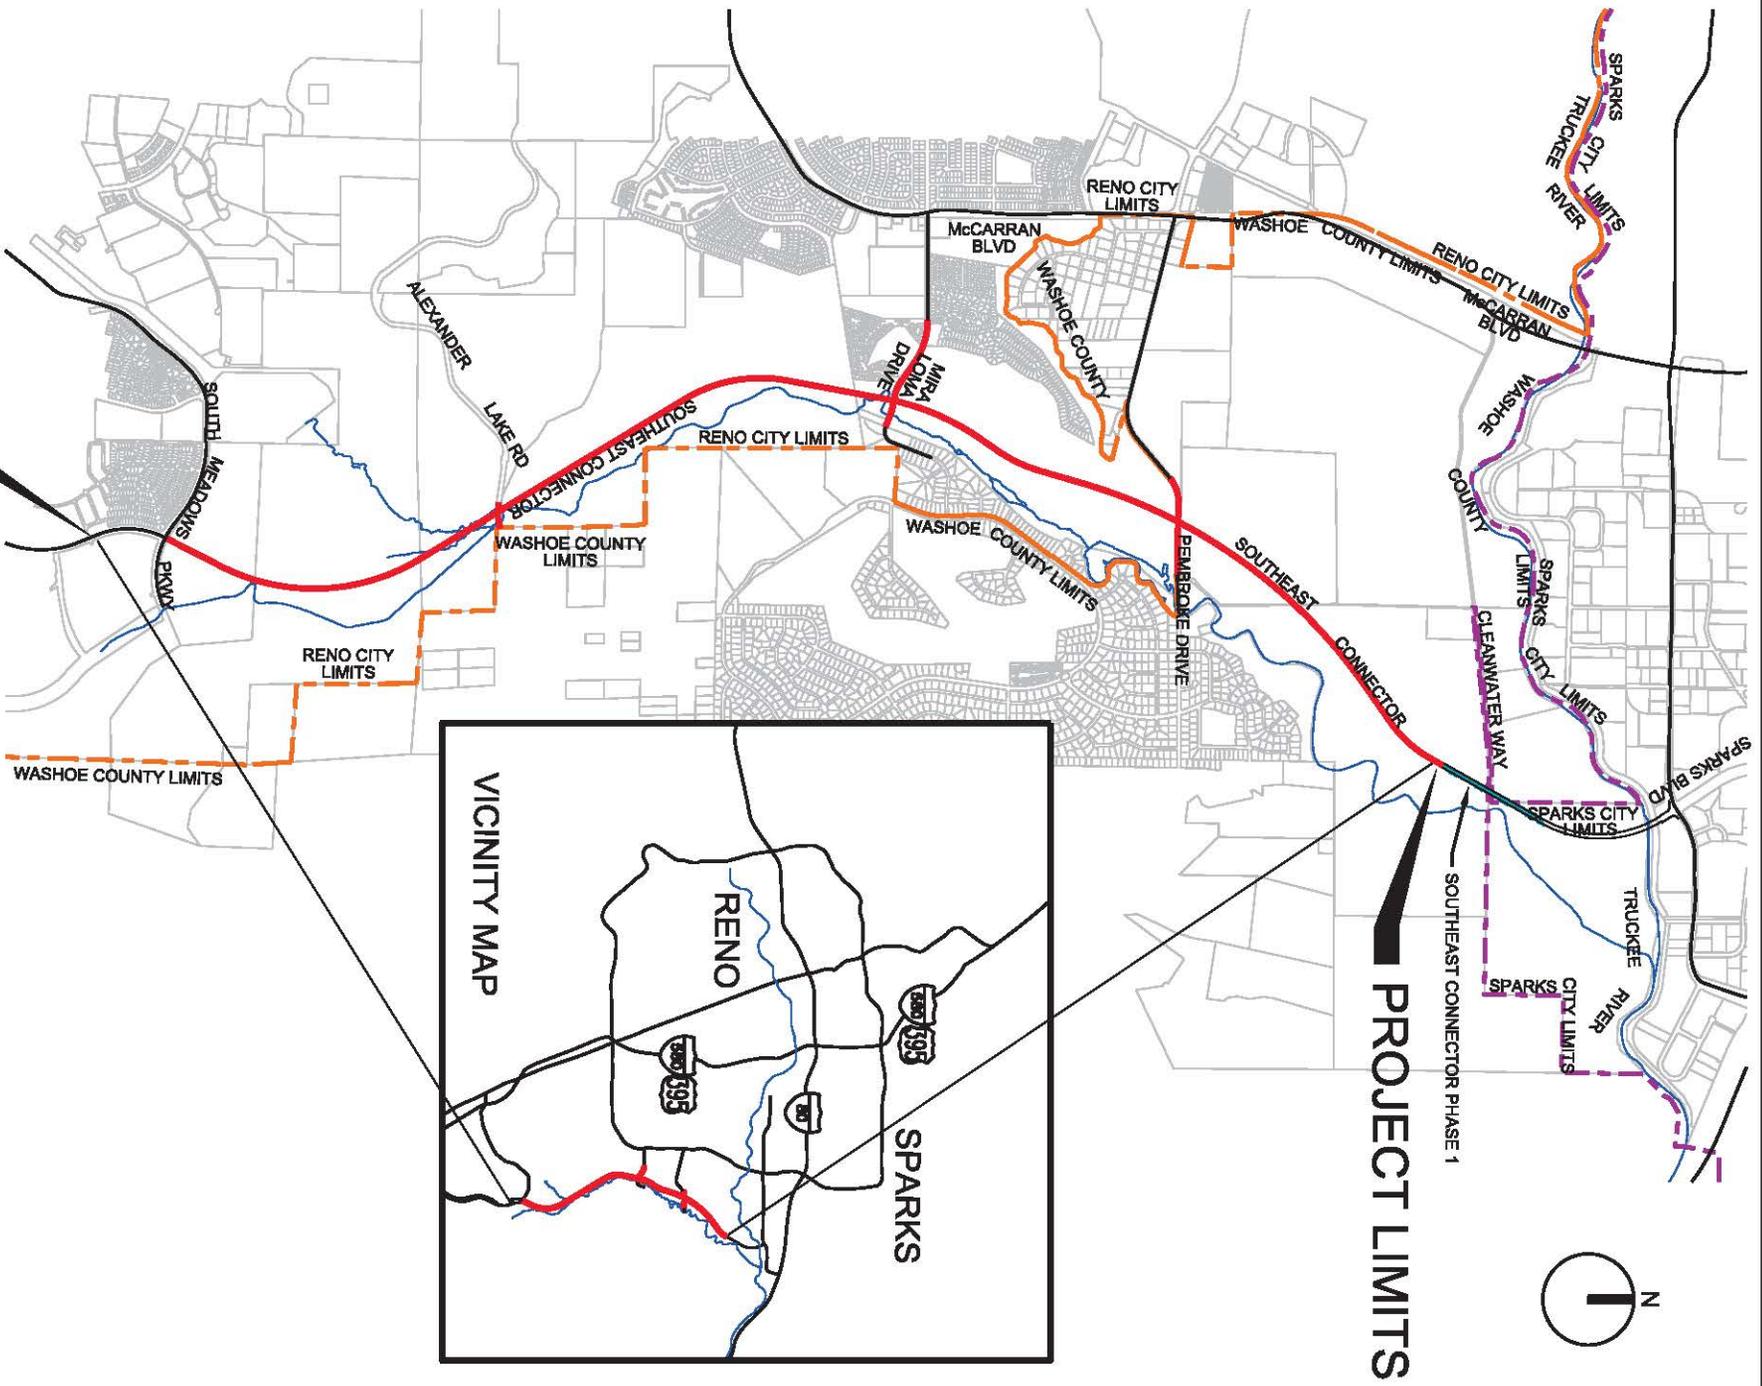


**PROJECT LIMITS**

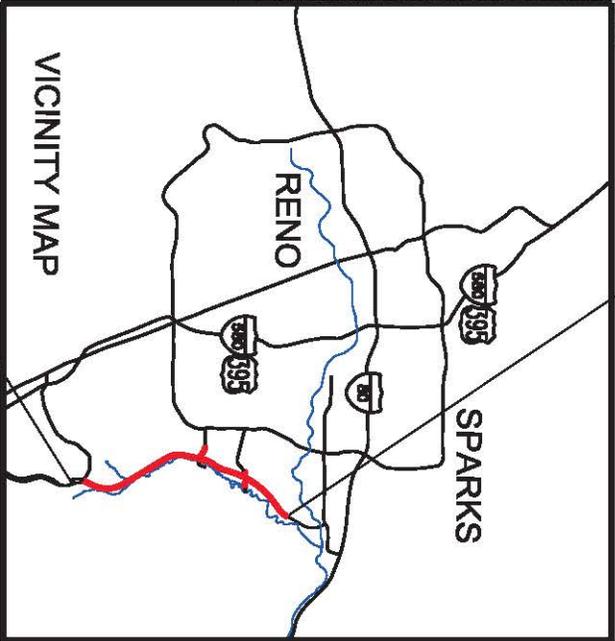


**VICINITY MAP**

**FIGURE 1:  
SOUTHEAST CONNECTOR  
VICINITY / LOCATION MAP**

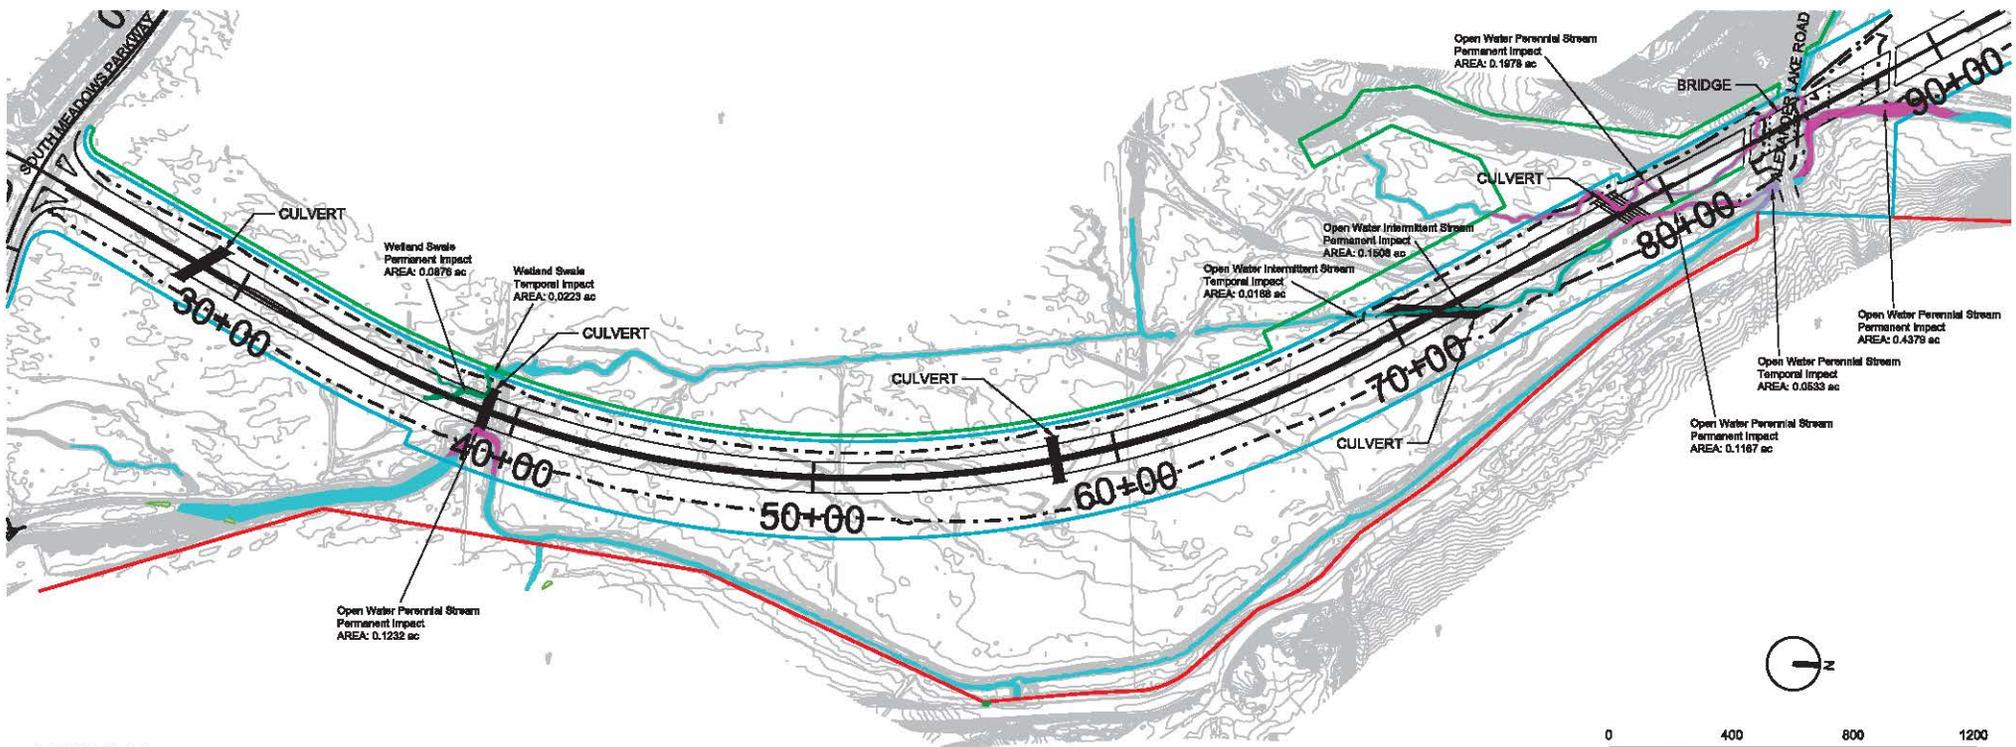


**LEGEND**


- LIMITS OF PROPOSED SOUTHEAST CONNECTOR
- JURISDICTIONAL DELINEATION OF OPEN WATERS
- PROPOSED RIGHT OF WAY
- PROPOSED TEMPORARY CONSTRUCTION EASEMENT
- PROPOSED TEMPORARY CONSTRUCTION EASEMENT & FUTURE CONSERVATION EASEMENT

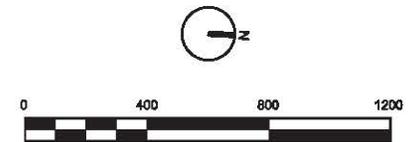

**FIGURE 2a:  
SOUTHEAST CONNECTOR  
WATERS OF U.S. DIRECT EFFECT MAP**

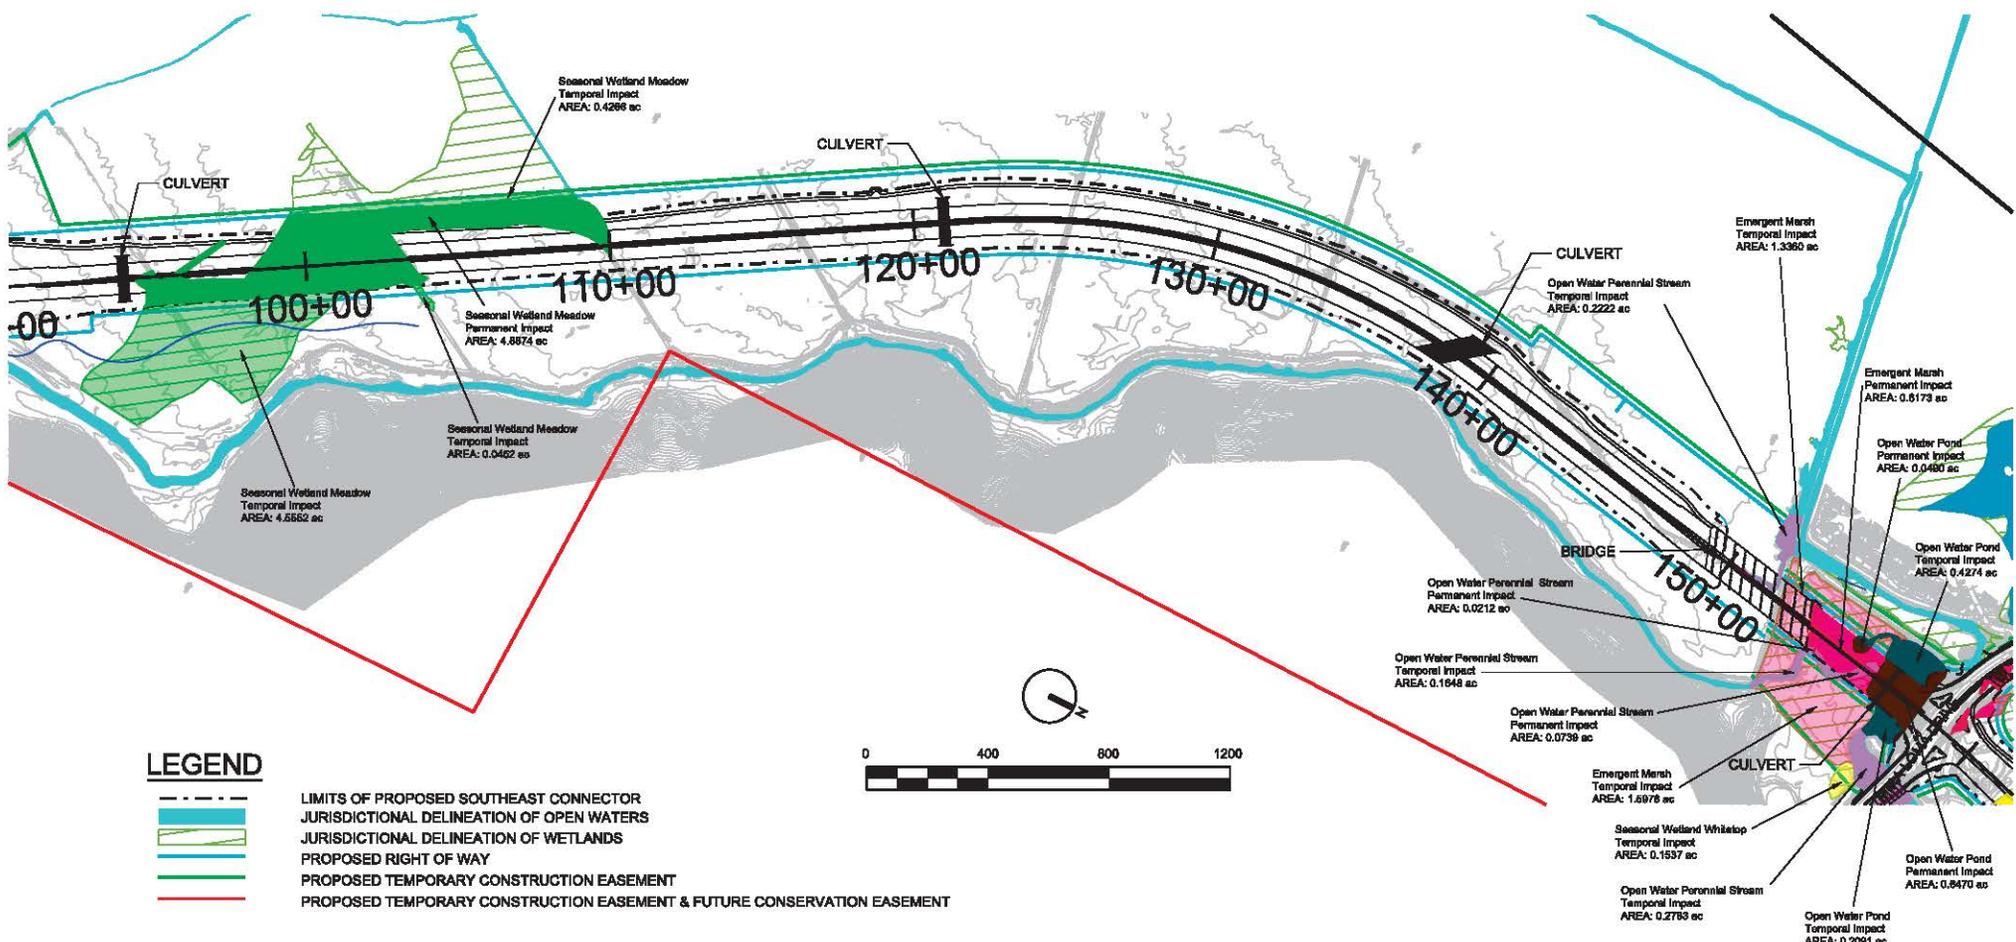

**FIGURE 2b:  
SOUTHEAST CONNECTOR  
WATERS OF U.S. DIRECT EFFECT MAP**


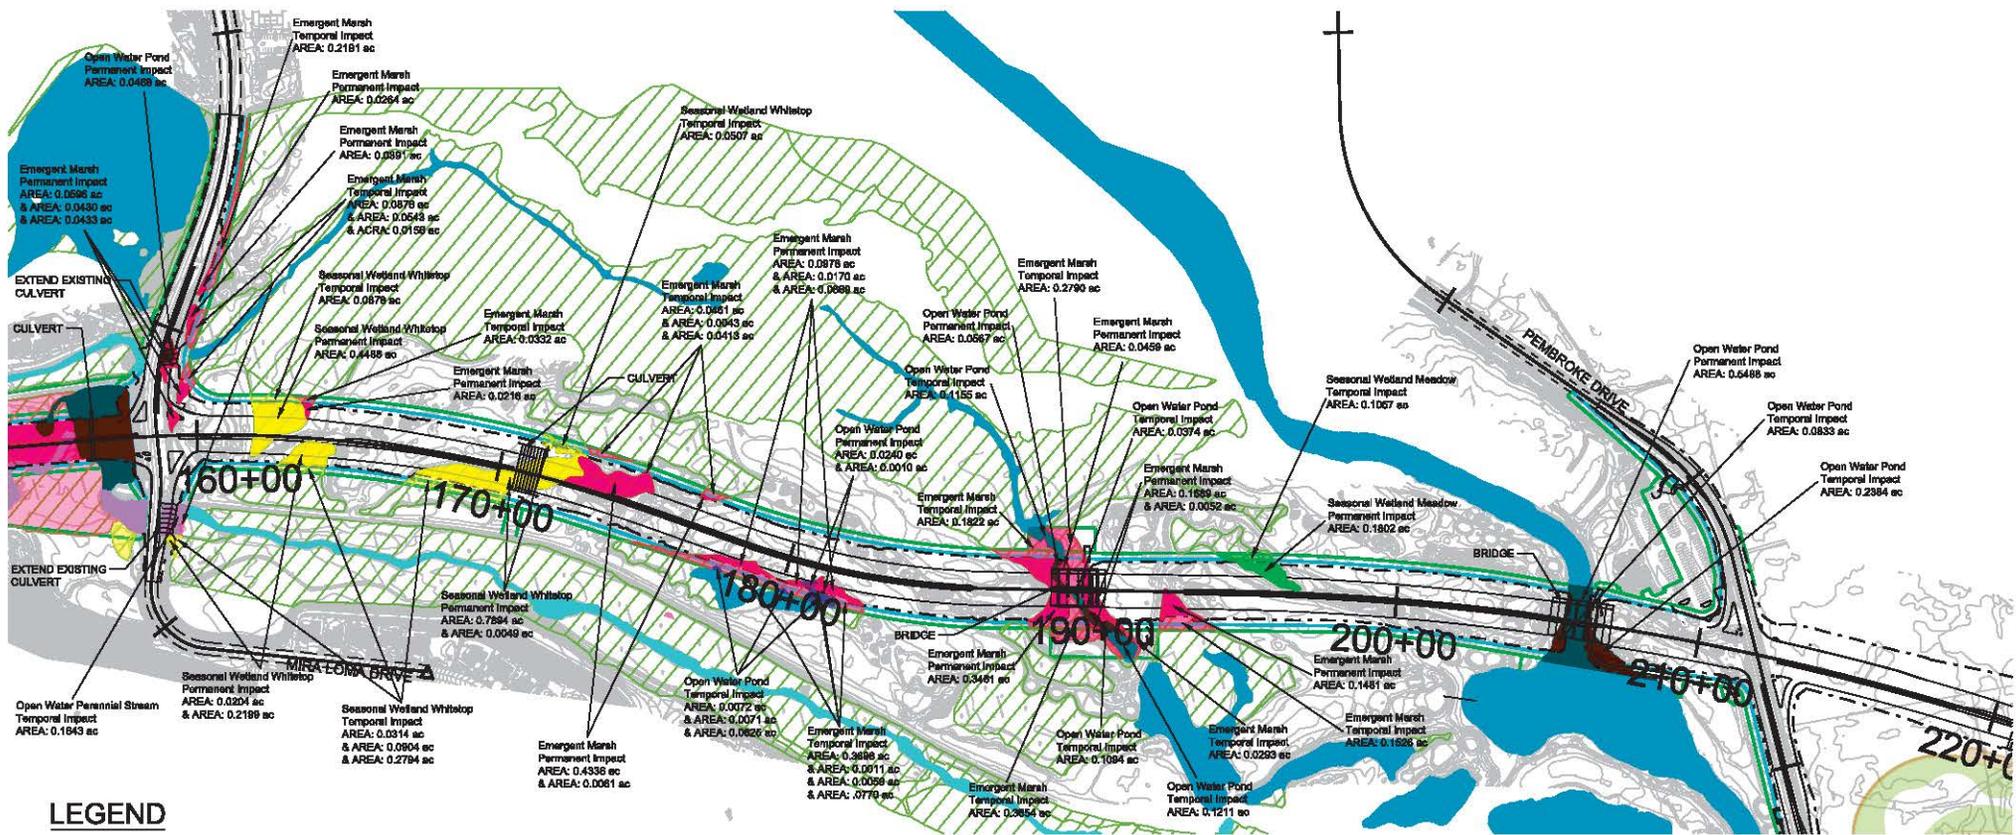


**LEGEND**

-  LIMITS OF PROPOSED SOUTHEAST CONNECTOR
-  JURISDICTIONAL DELINEATION OF OPEN WATERS
-  JURISDICTIONAL DELINEATION OF WETLANDS
-  PROPOSED RIGHT OF WAY
-  PROPOSED TEMPORARY CONSTRUCTION EASEMENT




**FIGURE 2c:  
SOUTHEAST CONNECTOR  
WATERS OF U.S. DIRECT EFFECT MAP**

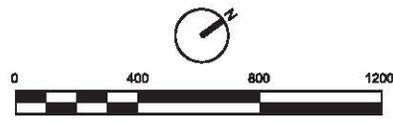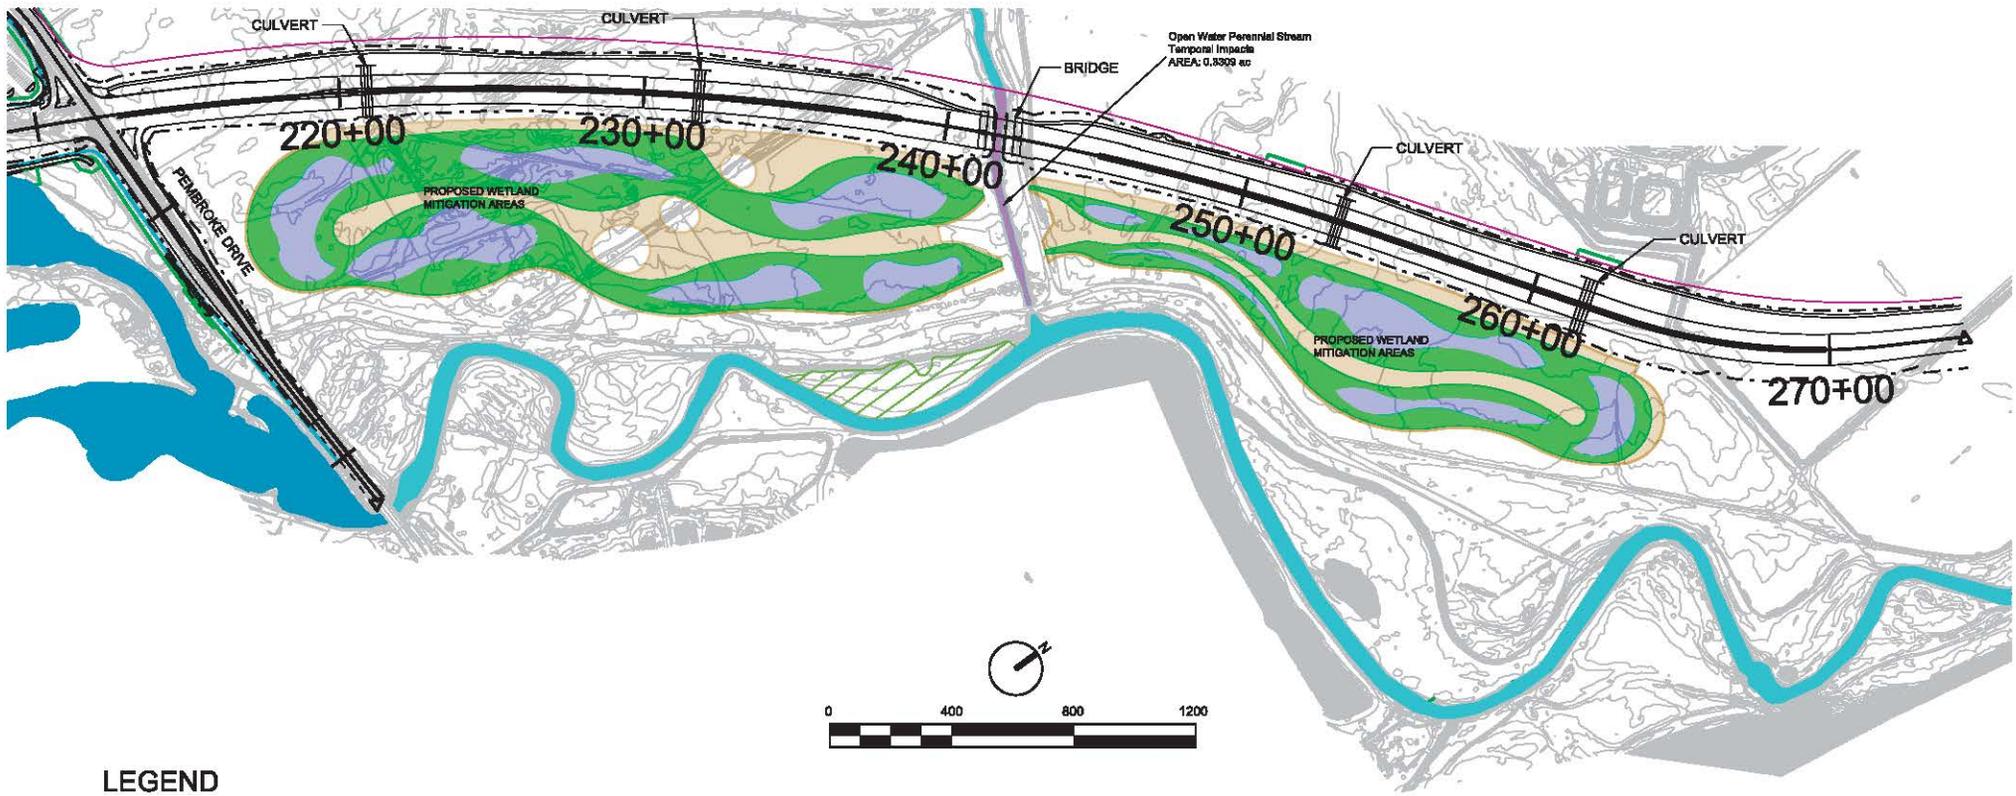

**LEGEND**

-  LIMITS OF PROPOSED SOUTHEAST CONNECTOR
-  JURISDICTIONAL DELINEATION OF OPEN WATERS 50' OFFSET
-  JURISDICTIONAL DELINEATION OF WETLANDS 50' OFFSET
-  PROPOSED RIGHT OF WAY
-  PROPOSED TEMPORARY CONSTRUCTION EASEMENT
-  EXISTING RIGHT OF WAY

**FIGURE 2d:  
SOUTHEAST CONNECTOR  
WATERS OF U.S. DIRECT EFFECT MAP**

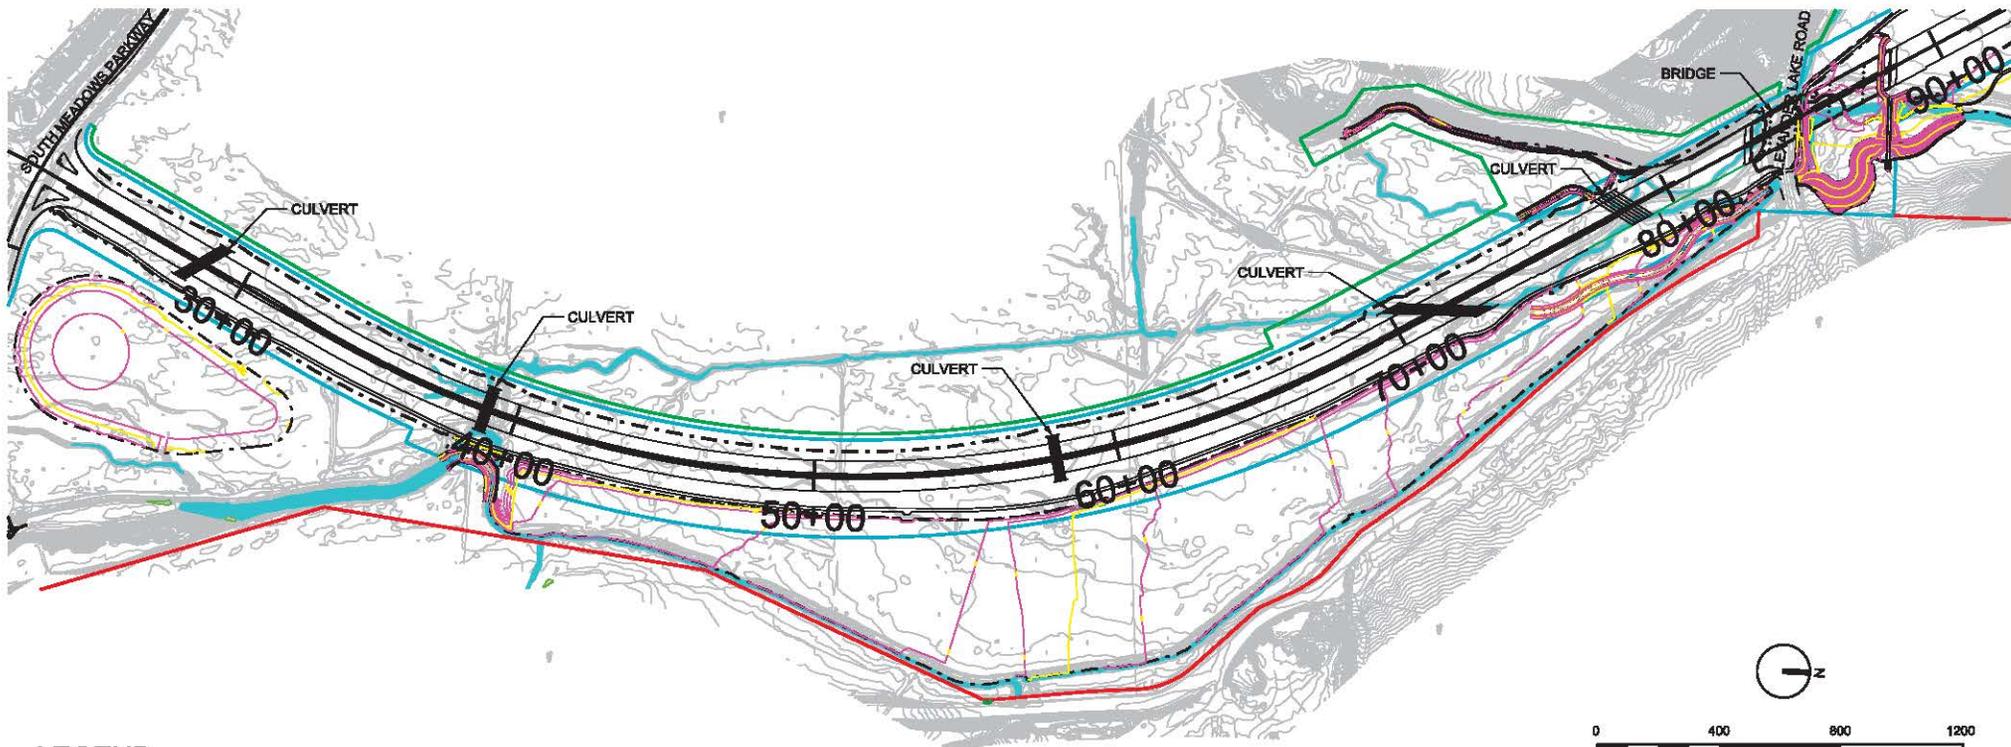


**LEGEND**

- LIMITS OF PROPOSED SOUTHEAST CONNECTOR
- JURISDICTIONAL DELINEATION OF OPEN WATERS
- PROPOSED RIGHT OF WAY
- PROPOSED TEMPORARY CONSTRUCTION EASEMENT
- PROPOSED TEMPORARY CONSTRUCTION EASEMENT & FUTURE CONSERVATION EASEMENT

**FIGURE 3a:  
SOUTHEAST CONNECTOR  
WETLAND MITIGATION GRADING PLAN**


4/20/12 11:28 AM \\ch2mhill\shared\1046262.dwg

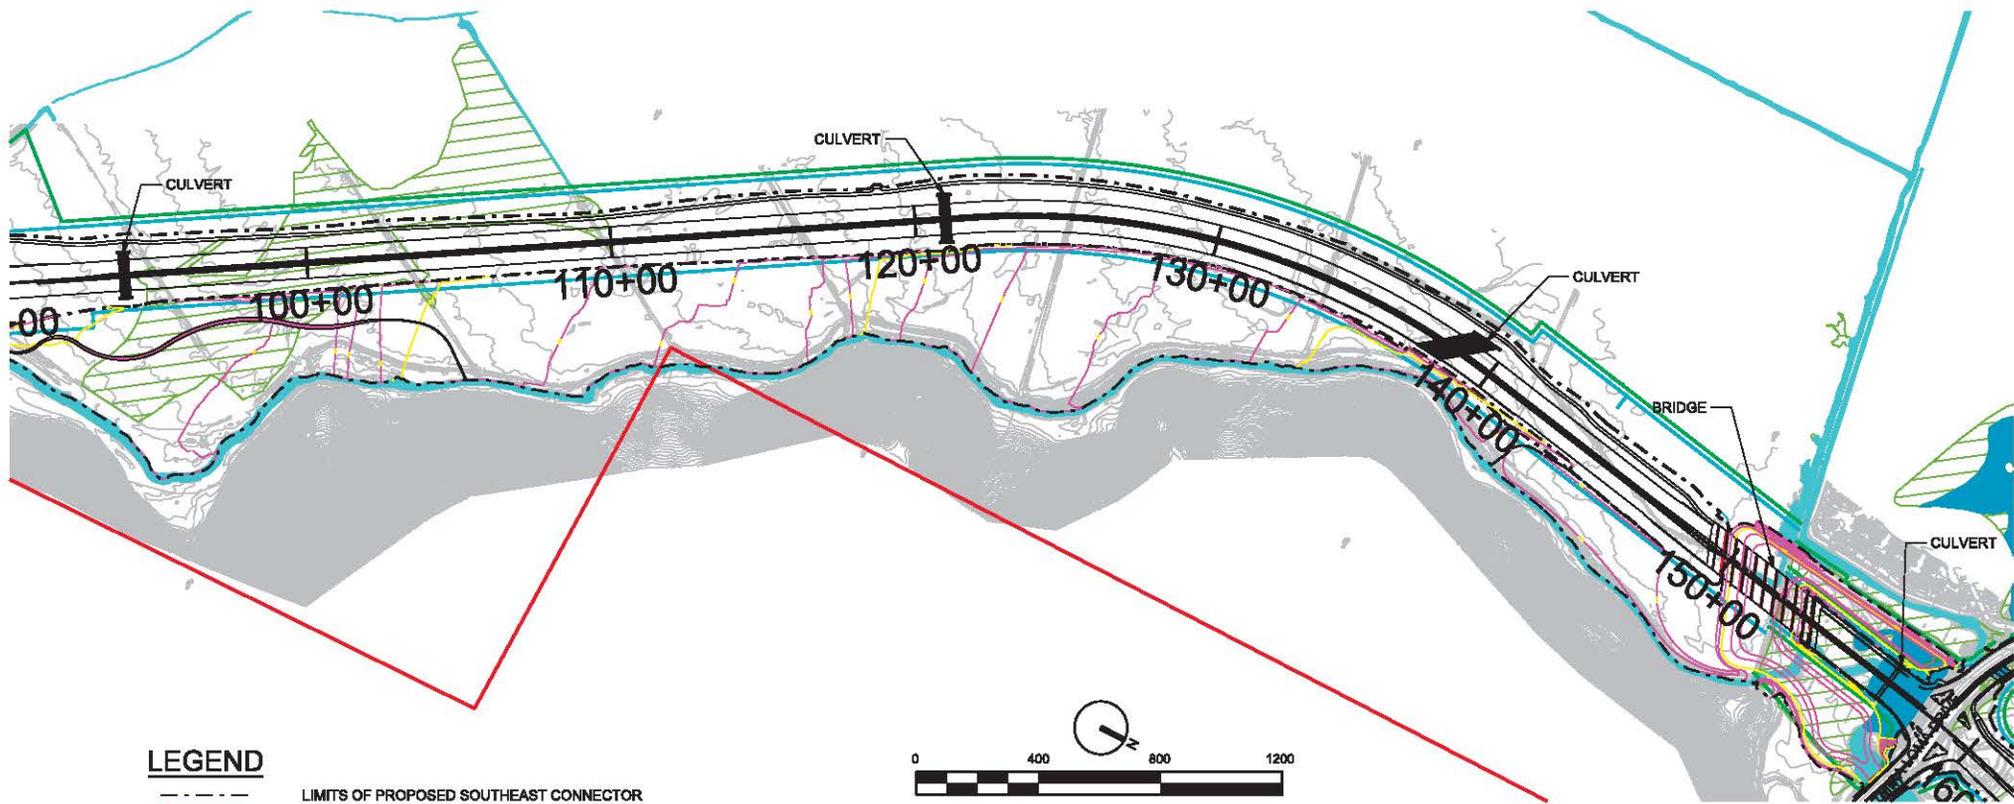

**LEGEND**


-  LIMITS OF PROPOSED SOUTHEAST CONNECTOR
-  JURISDICTIONAL DELINEATION OF OPEN WATERS
-  JURISDICTIONAL DELINEATION OF WETLANDS
-  PROPOSED RIGHT OF WAY
-  PROPOSED TEMPORARY CONSTRUCTION EASEMENT
-  PROPOSED TEMPORARY CONSTRUCTION EASEMENT & FUTURE CONSERVATION EASEMENT

**FIGURE 3b:  
SOUTHEAST CONNECTOR  
WETLAND MITIGATION GRADING PLAN**

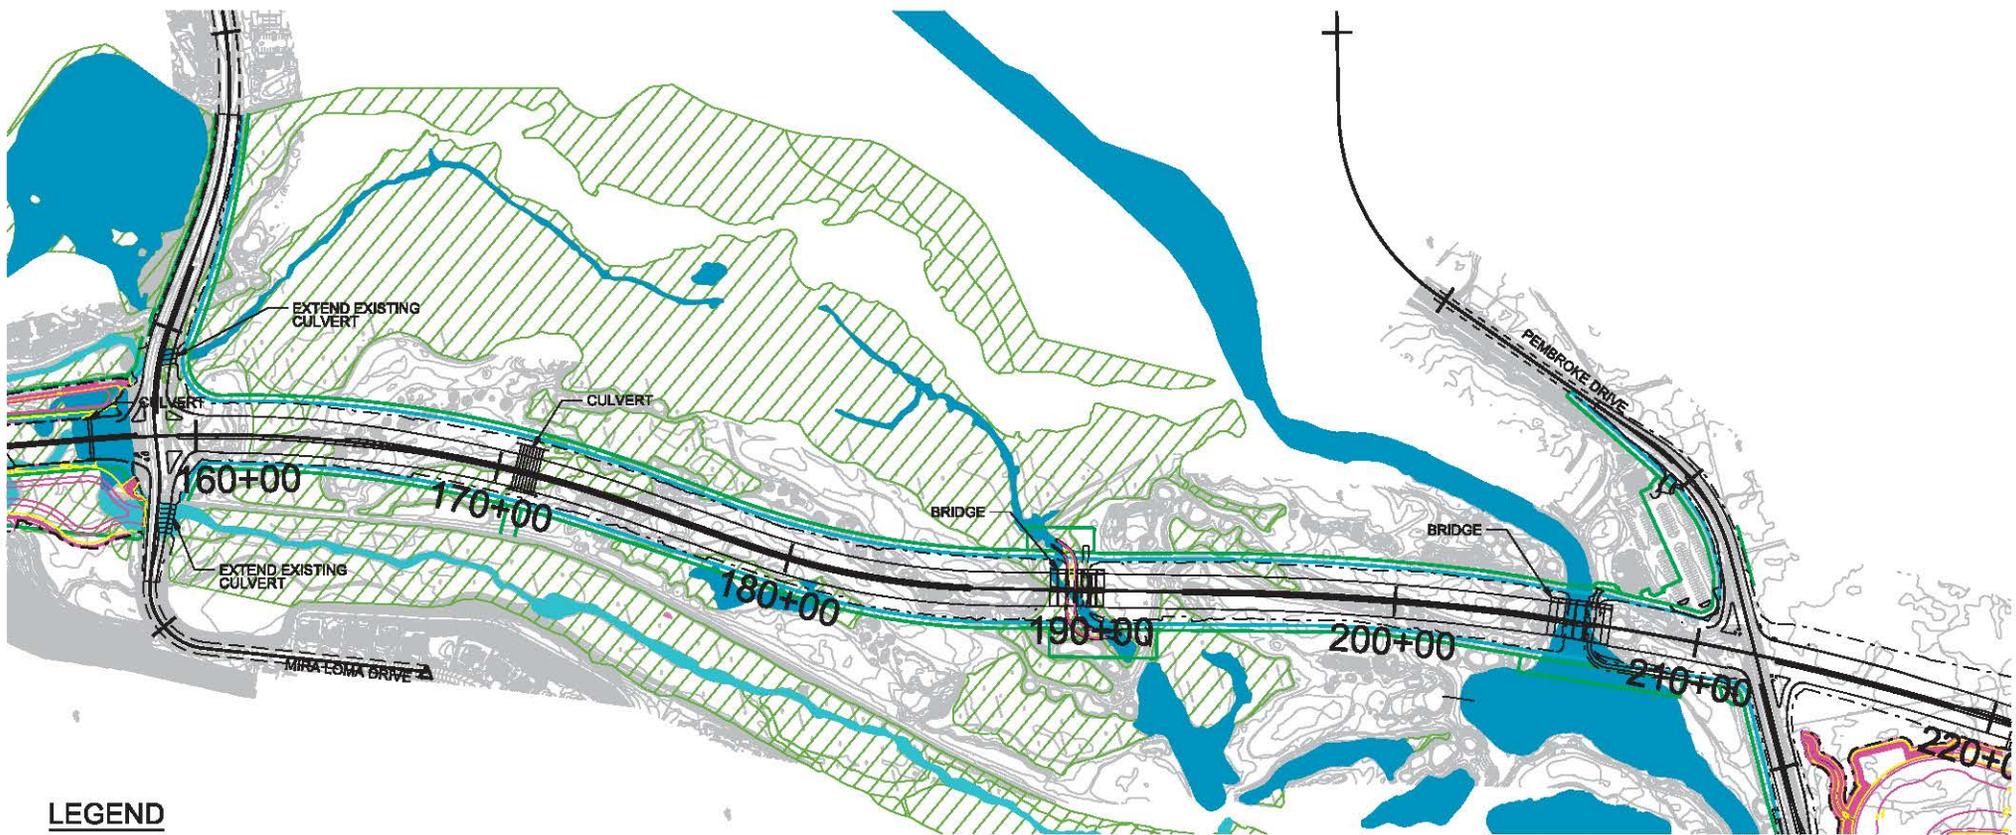


**LEGEND**

-  LIMITS OF PROPOSED SOUTHEAST CONNECTOR
-  JURISDICTIONAL DELINEATION OF OPEN WATERS
-  JURISDICTIONAL DELINEATION OF WETLANDS
-  PROPOSED RIGHT OF WAY
-  PROPOSED TEMPORARY CONSTRUCTION EASEMENT

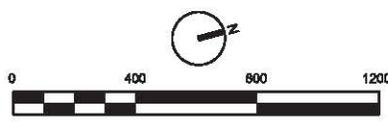


**FIGURE 3c:  
SOUTHEAST CONNECTOR  
WETLAND MITIGATION GRADING PLAN**

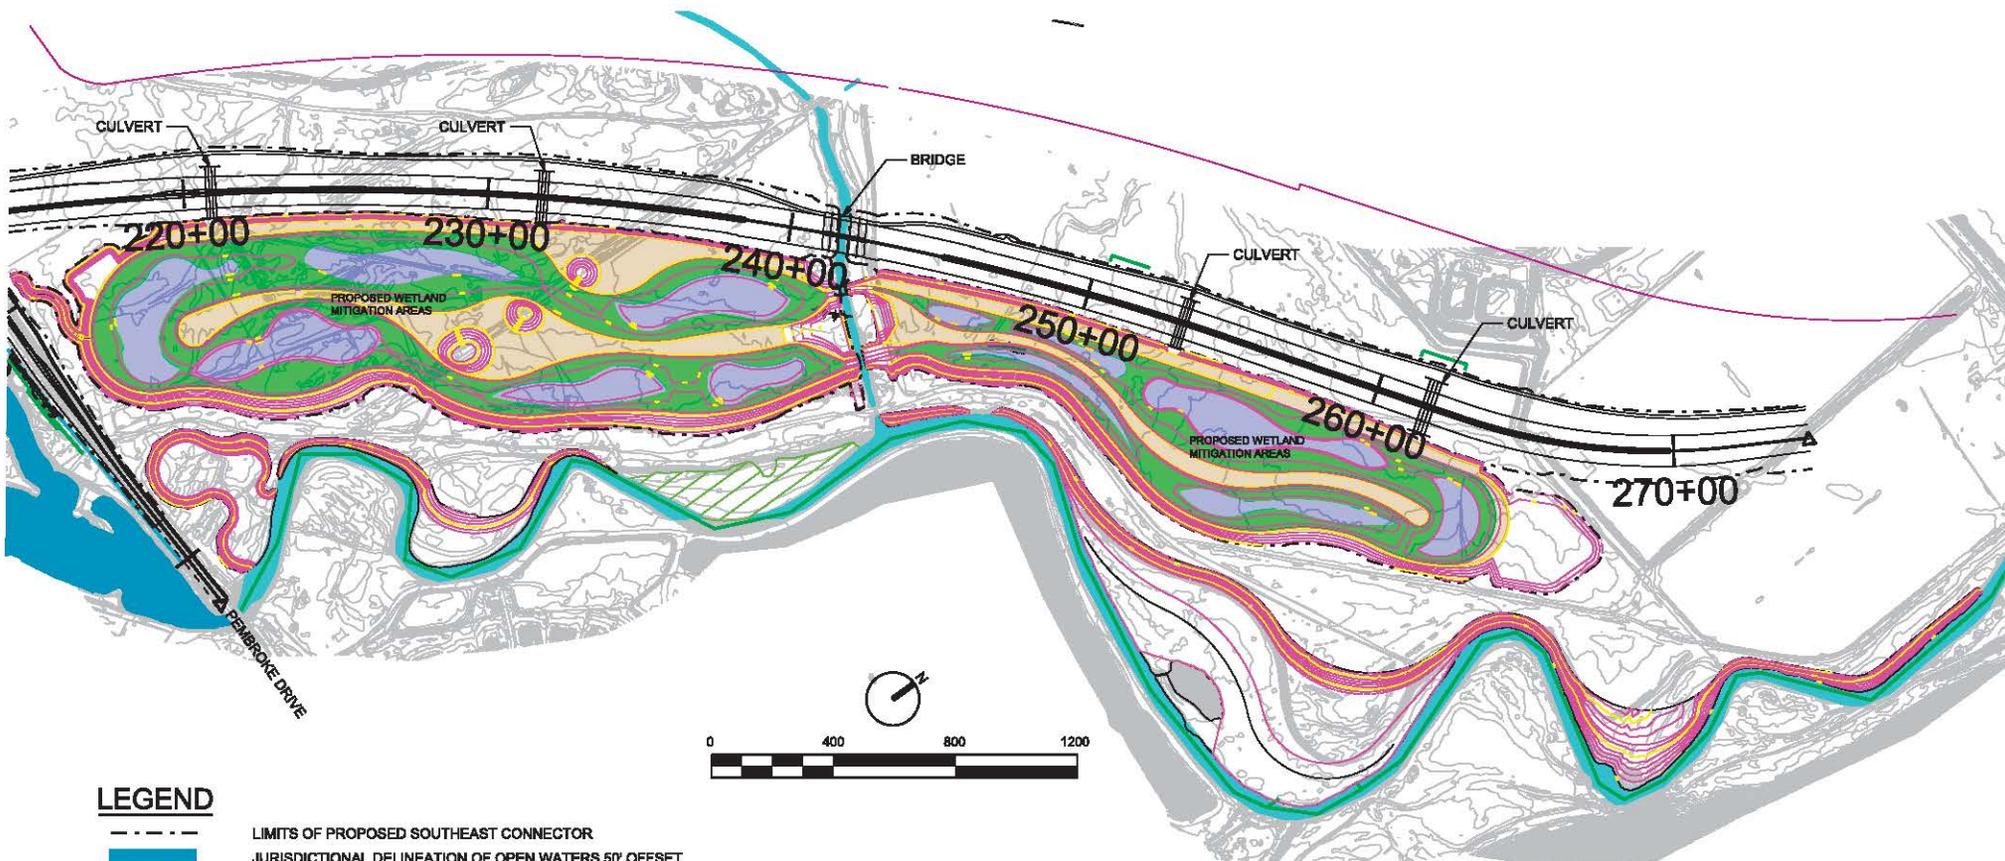

**LEGEND**

- LIMITS OF PROPOSED SOUTHEAST CONNECTOR
- JURISDICTIONAL DELINEATION OF OPEN WATERS 50' OFFSET
- JURISDICTIONAL DELINEATION OF WETLANDS 50' OFFSET
- PROPOSED RIGHT OF WAY
- PROPOSED TEMPORARY CONSTRUCTION EASEMENT
- EXISTING RIGHT OF WAY

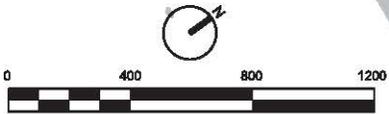

**FIGURE 3d:  
SOUTHEAST CONNECTOR  
WETLAND MITIGATION GRADING PLAN**

08/20/2014 10:00 AM