


4/8/2015 4:08:09 PM
 V:\254\25036\MXD\Report\PrelimPlan_20150406.mxd

Project Design and Delineated Wetlands

- | | | |
|---|---------------------|-----------------|
|  | Study Area | Wetlands |
|  | Existing Unaffected | |
|  | Existing Affected | |

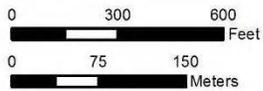

Service Layer Credits: Source: Esri, DigitalGlobe, GeoEye, i-cubed, Earthstar Geographics, CNES/Airbus DS, USDA, USGS, AEX, Getmapping, Aerogrid, IGN, IGP, swisstopo, and the GIS User Community.



SWCA
 ENVIRONMENTAL CONSULTANTS


Area Enlarged





12/1/2014 12:55:49 PM
V:\25s\25036\MXD\Report\Permit\Proposed_Wetlands.mxd


- Humboldt River (R3) (1.43 acres)
- Avoided Wetlands (2.37 acres)
- Existing Affected Wetlands (3.20 acres)
- Proposed Wetlands (4.8 acres)
- 50-foot Buffer
- Conservation Area
- Facility
- Property
- Sewer Line
- Secondary Water Supply

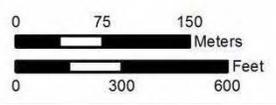

Service Layer Credits: Source: Esri, DigitalGlobe, GeoEye, i-cubed, Earthstar Geographics, CNES/Airbus DS, USDA, USGS, AEX, Getmapping, Aergrid, IGN, IGP, swisstopo, and the GIS User Community.



Proposed mitigation wetlands and existing wetlands in relation to the Property and the RAC facility footprint.


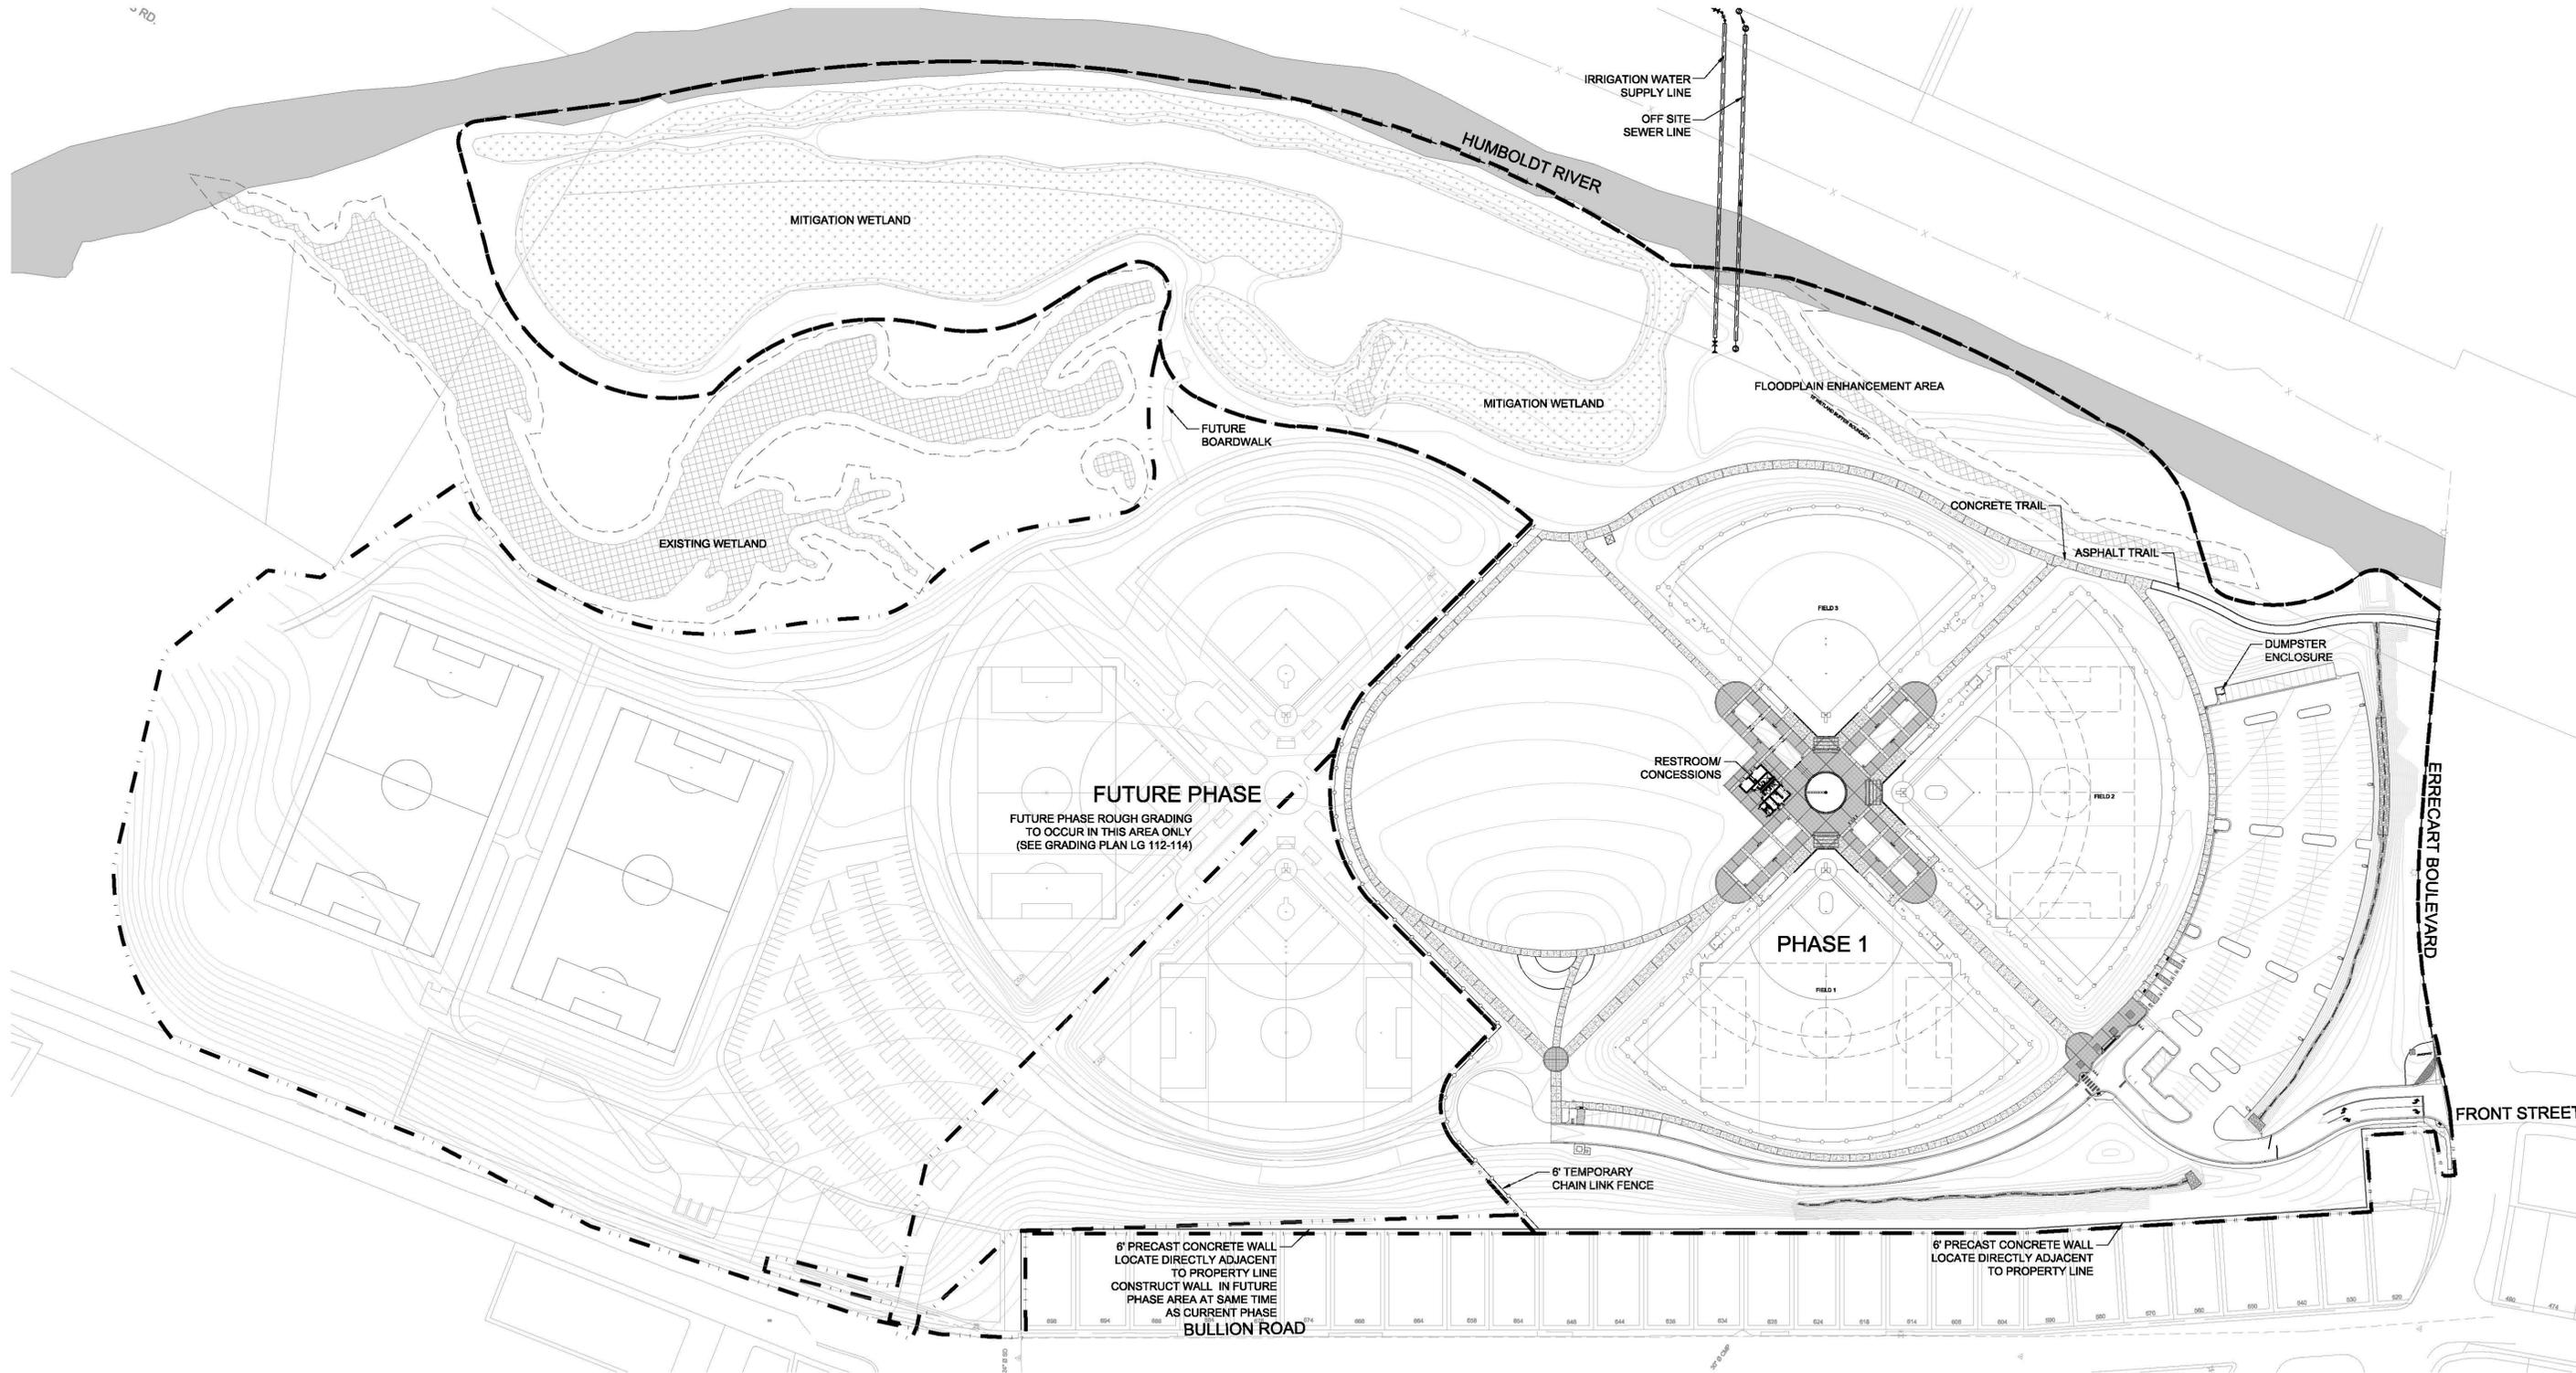


ELKO SPORTS COMPLEX
PHASE I CONSTRUCTION DOCUMENTS
CITY OF ELKO, NEVADA

GENERAL NOTES:

- ALL WORK SHALL CONFORM TO THE CITY OF ELKO'S LATEST EDITION OF STANDARDS/SPECIFICATIONS FOR DESIGN AND CONSTRUCTION AS WELL AS THE STANDARD SPECIFICATIONS FOR PUBLIC WORKS CONSTRUCTION ALSO KNOWN AS THE "ORANGE BOOK".
- WRITTEN DIMENSIONS PREVAIL OVER SCALED DIMENSIONS. NOTIFY LANDSCAPE ARCHITECT OF ANY DISCREPANCIES.
- LOCATION OF UTILITIES ARE APPROXIMATE, AND ARE BASED ON THE BEST INFORMATION AVAILABLE. THE CONTRACTOR BEARS ALL RESPONSIBILITY FOR VERIFYING ALL UNDERGROUND UTILITIES, PIPES, STRUCTURES, AND LINE RUNS IN THE FIELD PRIOR TO CONSTRUCTION. ANY DAMAGE TO UTILITIES THAT ARE TO REMAIN SHALL BE REPAIRED IMMEDIATELY AT NO EXPENSE TO THE OWNER. THE LANDSCAPE ARCHITECT ASSUMES NO RESPONSIBILITY FOR ANY UTILITIES NOT SHOWN ON PLANS.
- ALL PROPOSED AND FINISH GRADES ARE BASED ON INFORMATION PROVIDED BY THE OWNER'S SURVEY AND/OR CIVIL ENGINEER. ANY DISCREPANCIES IN ACTUAL FIELD MEASUREMENTS ARE TO BE REPORTED TO THE LANDSCAPE ARCHITECT IMMEDIATELY.
- PRIOR TO COMMENCEMENT OF HARDSCAPE CONSTRUCTION ALL FOOTINGS AND WALLS ARE TO BE SURVEYED, LAID OUT, AND STAKED IN THE FIELD FOR REVIEW BY LANDSCAPE ARCHITECT. THE CONTRACTOR SHALL ASSUME RESPONSIBILITY FOR ANY DEMOLITION, ADJUSTMENTS, OR CONSTRUCTION RESULTING FROM UNAUTHORIZED CONSTRUCTION ACTIVITIES.
- THE CONTRACTOR IS RESPONSIBLE FOR ALL QUANTITIES PER DRAWINGS AND SPECIFICATIONS. ANY QUANTITIES PROVIDED BY LANDSCAPE ARCHITECT ARE PROVIDED FOR CONVENIENCE ONLY. CONTRACTORS ARE TO BID THEIR OWN VERIFIED QUANTITIES. NOTIFY LANDSCAPE ARCHITECT OF ANY DISCREPANCIES.
- CONTRACTOR SHALL TAKE NECESSARY MEASURES TO AVOID DUST, MUD IN STREETS, AND EROSION ONTO ADJACENT PROPERTIES AND INTO STORM DRAINS.

KEY MAP:

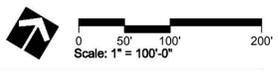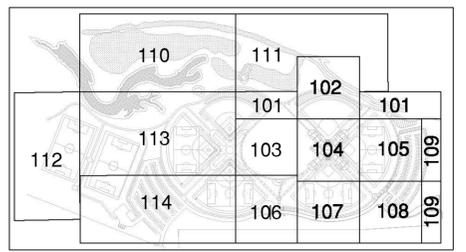

Project #14-114
Drawn: DS Checked: JB
Date: Status:
11/07/14 DD Review
12/08/14 70% Review
01/12/15 90% Review
02/20/15 95% Review
03/26/15 100% CD Set

Sheet Name:
**LANDSCAPE
LAYOUT
OVERVIEW**

Sheet Number:
LL100

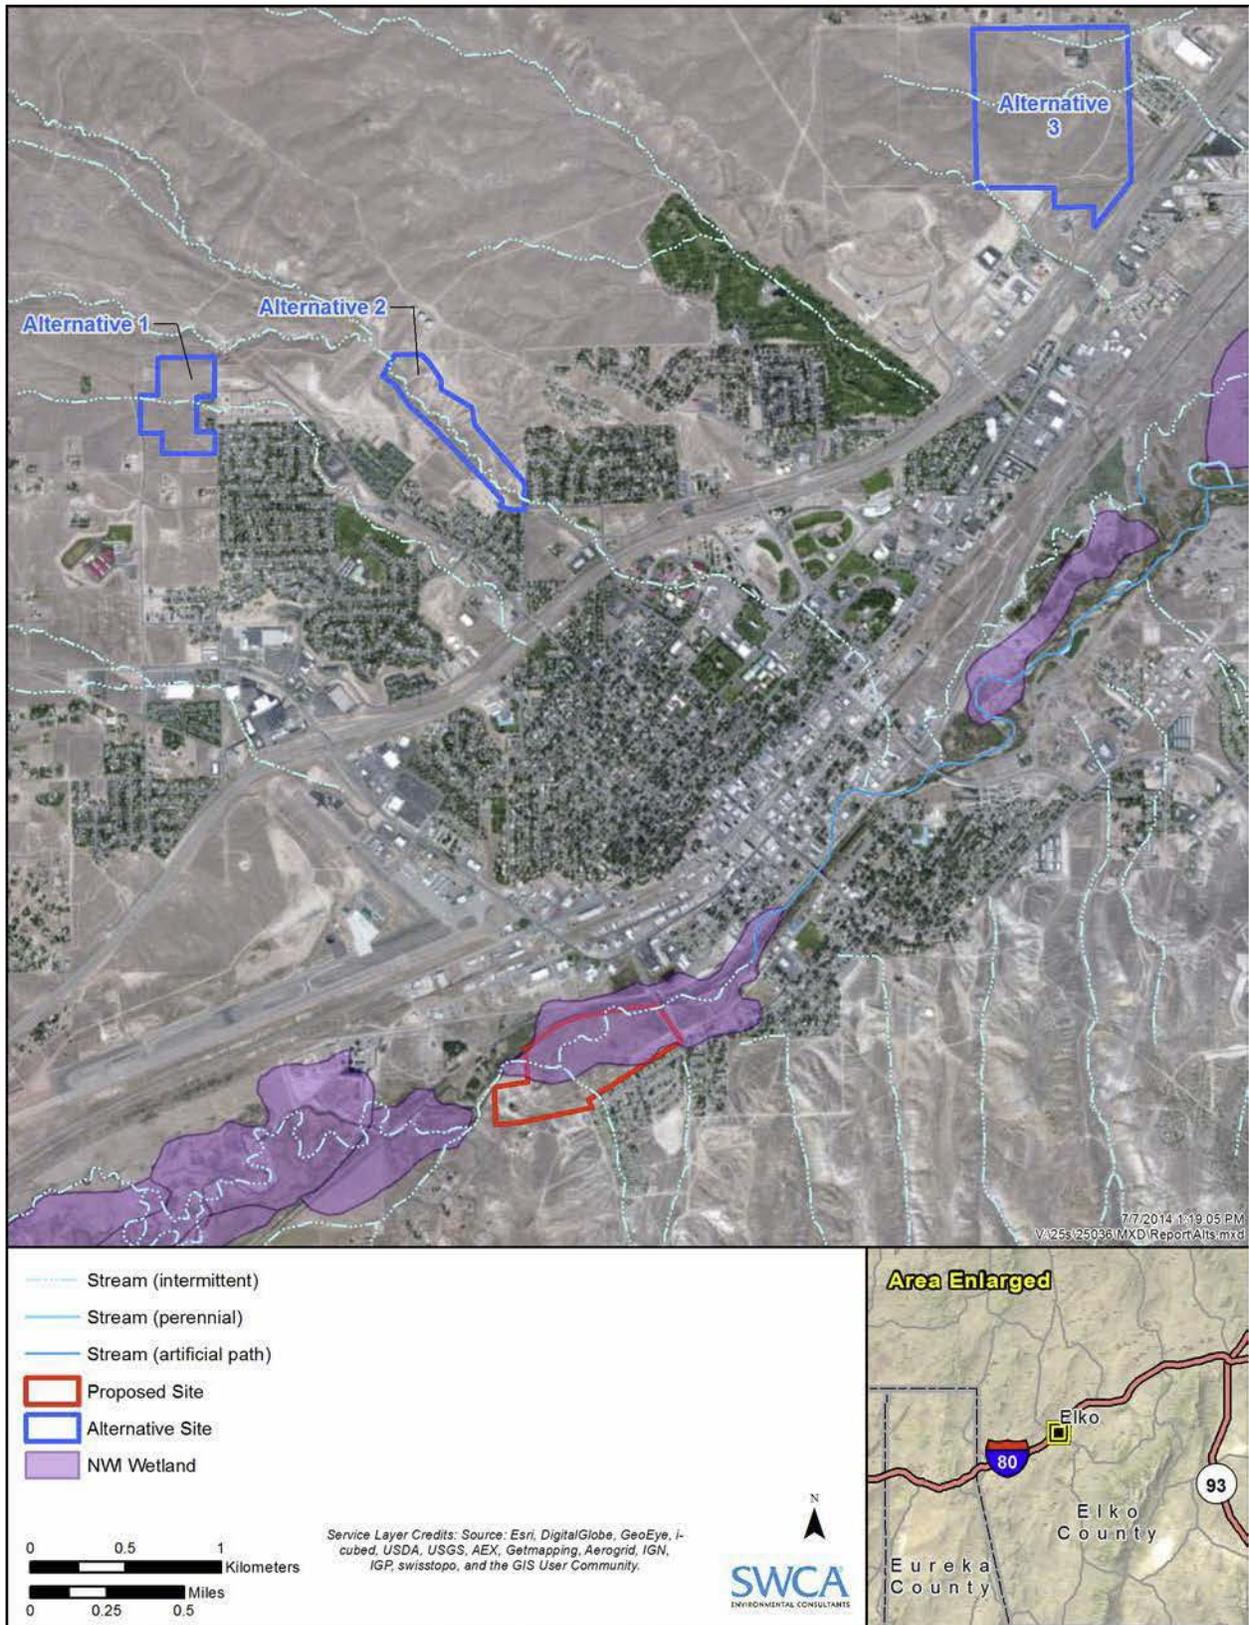


Figure D1. Alternative sites.