



FIGURE 2
EXTENT OF
HYDROPHYTIC VEGETATION

FILE NO. _____ DATE _____ CHECKED BY _____ DATE _____

500 West

Vine/Germania

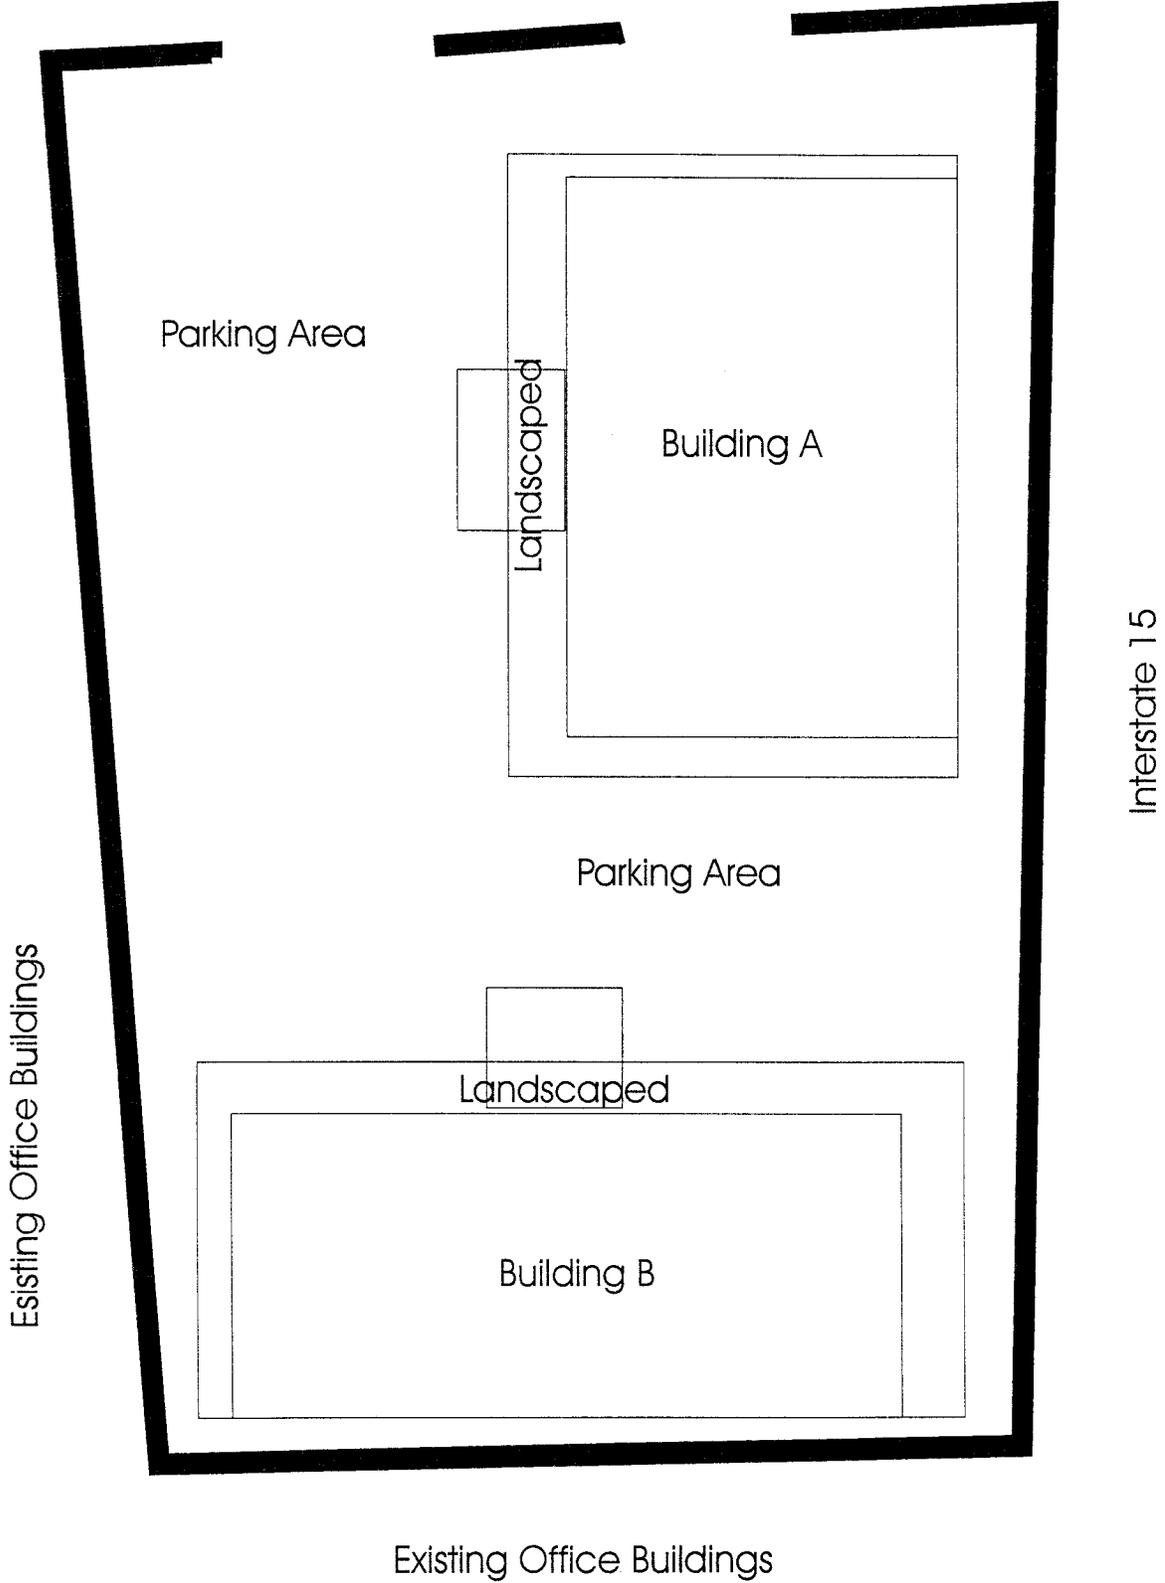


Figure 3-Site
Development Plan

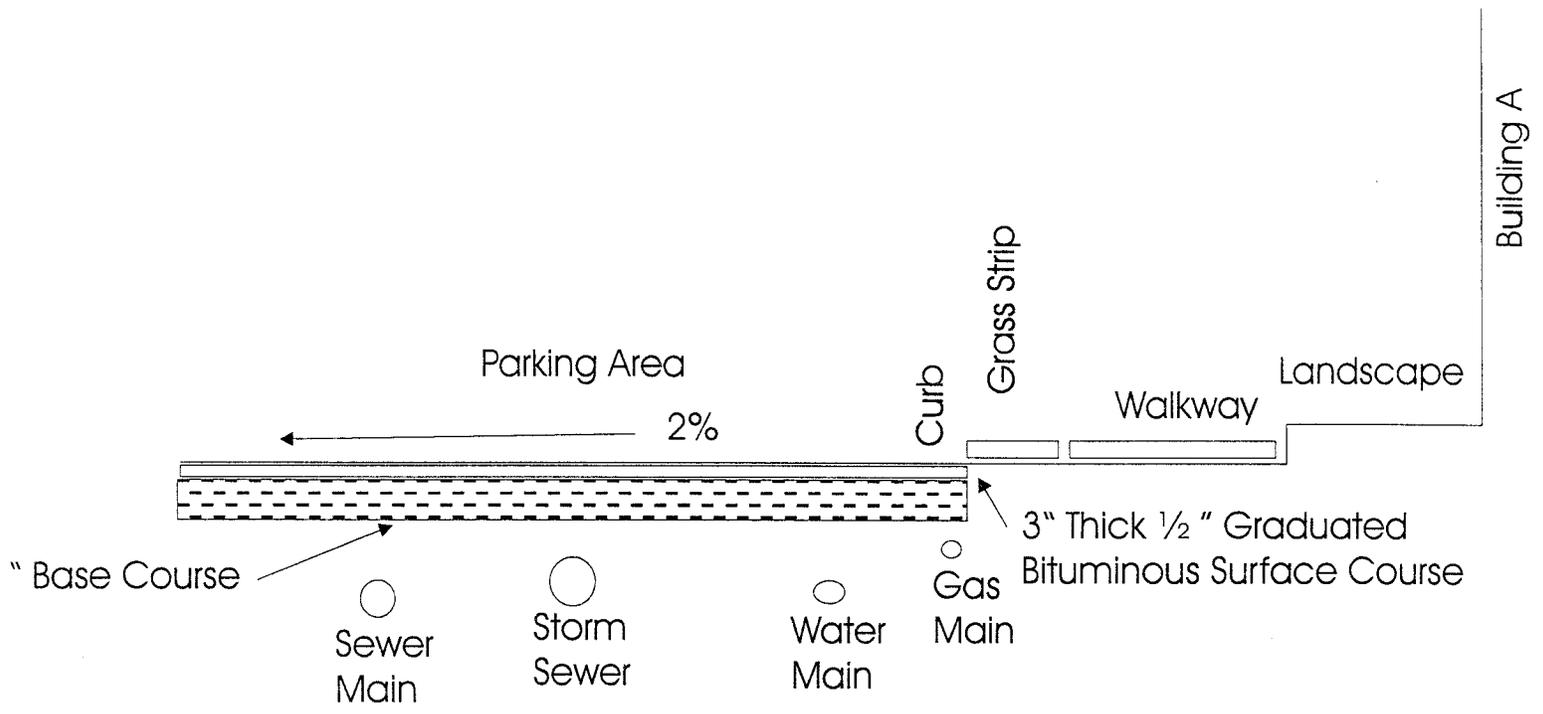


Figure 4-
 Cross-Section
 View