


NOTE:

1. WETLAND AREA DELINEATION FROM DRAWING BERNARD DUNKELBERG AND CO. "AIRPORT LAYOUT DRAWING" SEPTEMBER 1, 2000 RECEIVED BY KNIGHT PIESOLD SEPTEMBER 8, 2000.

DISTURBED WETLAND AREAS	
AREA	ACRES
SCHEDULE I	
GBR	0.64
SCHEDULE II	
1	2.69
2	3.56
3	3.77
4	8.65
5	0.29
TOTAL I & II	19.60

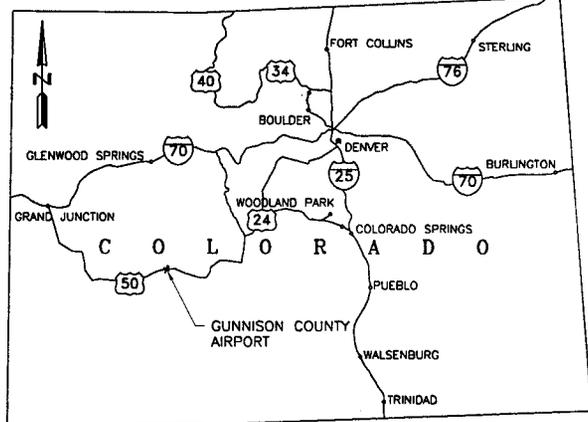

LOCATION MAP

0 35 70 MILES

REFERENCE:

TOPOGRAPHIC MAPPING PROVIDED BY NORTH STAR SURVEYING. RECEIVED BY KNIGHT PIESOLD ON 06/05/00. SEE P:\DATABASE\1700S\1747\060600\KPMOD\ SHTS1-15.DWG THROUGH SHTS42-45.DWG.

PLAN




LEGEND:

- EXISTING AIRFIELD PAVEMENT
- EXISTING FENCE
- WETLAND DISTURBED IN THIS PROJECT
- WETLAND AREA (NOTE 1)
- RSA RUNWAY SAFETY AREA (RSA), (E), (F)
- OFA OBJECT FREE AREA (OFA), (E), (F)
- UNIMPROVED ROAD
- EXISTING ROAD
- PROJECT FOOTPRINT

CLIENT	GUNNISON COUNTY		
PROJECT	GUNNISON COUNTY AIRPORT A.I.P. PROJECT NO. 3-08-0030		
TITLE	WETLAND DELINEATION PROJECT PLAN AND VICINITY MAP		
Knight Piésold CONSULTING			
DESIGNED BY	JAJ	CHECKED BY	AJV
DATE	03/30/01		FILENAME
DRAWN BY	JAJ	APPROVED BY	JLT
FIGURE No.	1747FIG1		REV.
FIGURE No.	1		A


PLOT SCALE 1" = 1747X450'

REFERENCE:
 TOPOGRAPHIC MAPPING PROVIDED BY NORTH STAR SURVEYING, RECEIVED BY KNIGHT PIESOLD ON 06/29/00. SEE P:\DATABASE\1700S\1747\060600\XMOD\SH1S1-15.DWG THROUGH SH1542-15.DWG

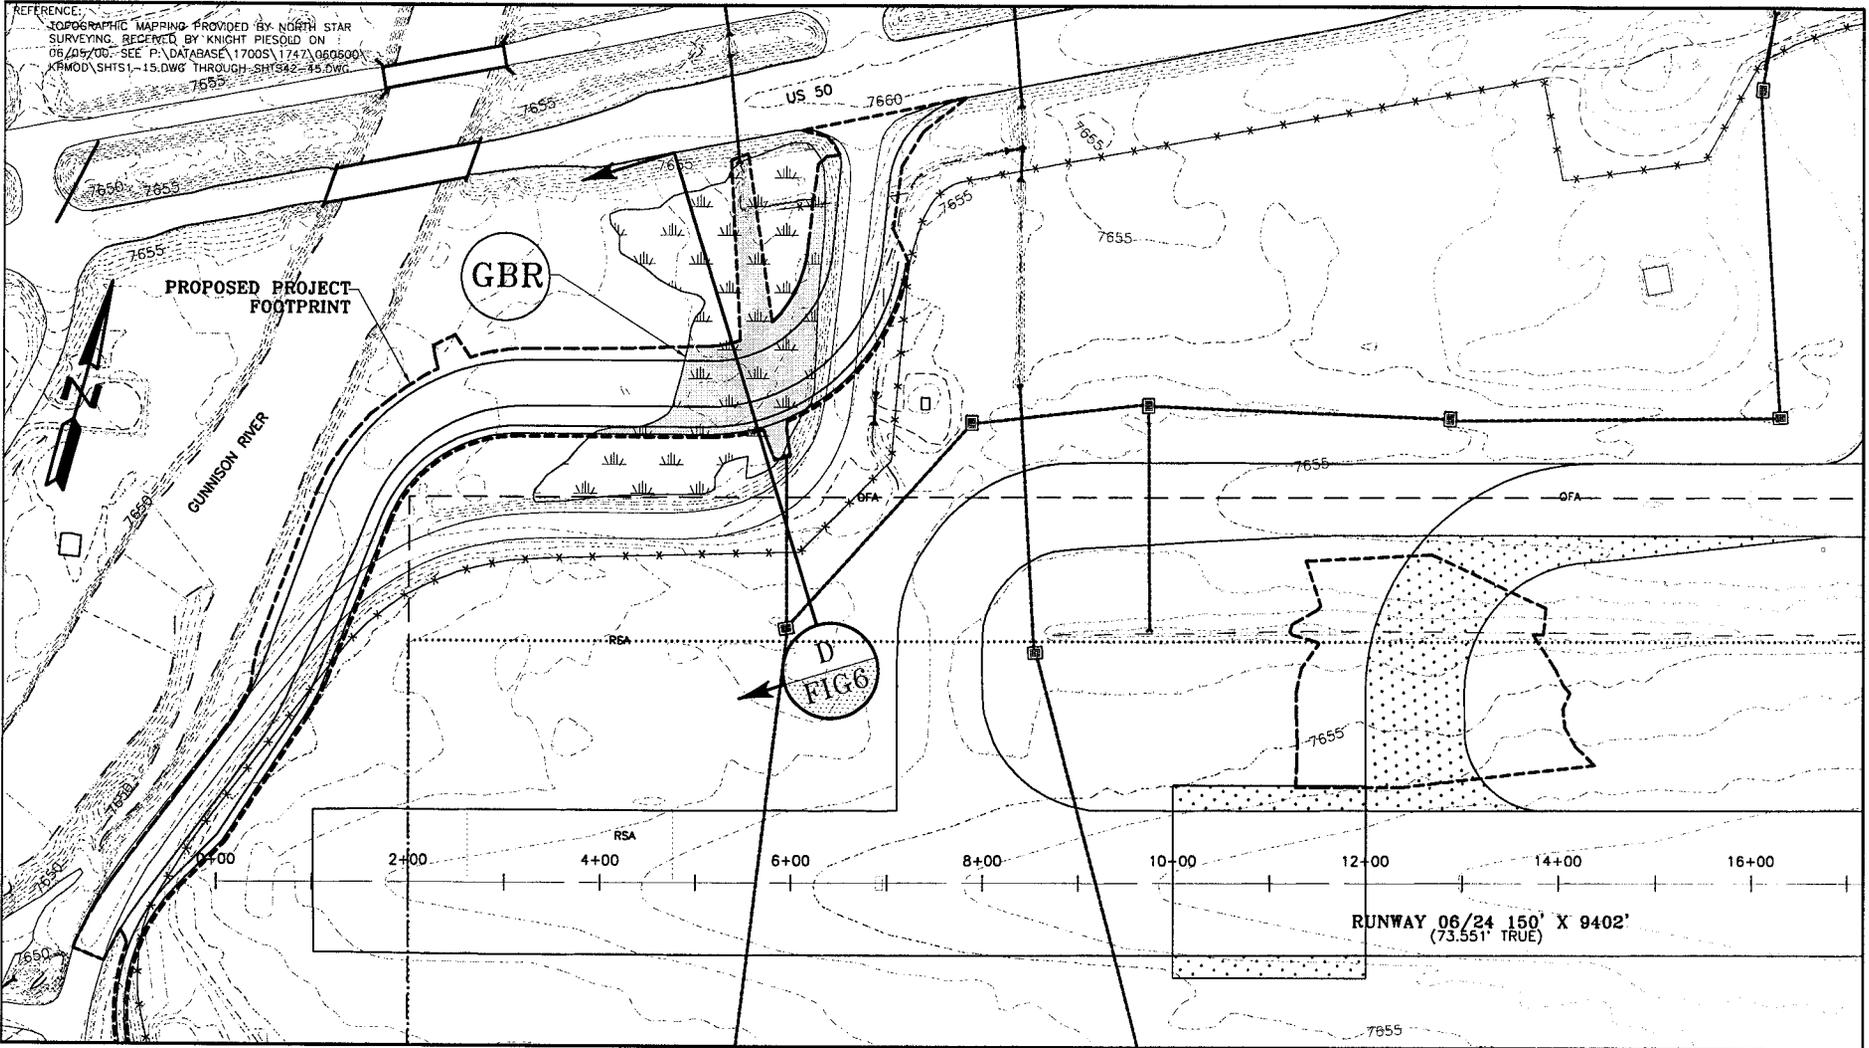

NOTE:

1. WETLAND AREA DELINEATION FROM DRAWING BERNARD DUNKELBERG AND CO. "AIRPORT LAYOUT DRAWING" SEPTEMBER 1, 2000 RECEIVED BY KNIGHT PIESOLD SEPTEMBER 8, 2000.

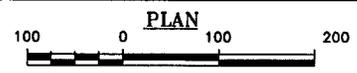

LEGEND:


- EXISTING GROUND SURFACE CONTOUR AND EL, FEET
- RUNWAY SAFETY AREA (RSA), (E), (F)
- OBJECT FREE AREA (OFA), (E), (F)
- UNIMPROVED ROAD
- EXISTING ROAD
- EXISTING PERIMETER FENCING
- EXISTING DRAINAGE
- EXISTING CULVERT
- AIRSIDE PAVEMENT (FUTURE PROJECT)
- WETLAND DISTURBED IN THIS PROJECT
- WETLAND AREA (NOTE 1)
- EXISTING CATCH BASIN

2

CLIENT		GUNNISON COUNTY		
PROJECT		GUNNISON COUNTY AIRPORT A.I.P. PROJECT NO. 3-08-0030		
TITLE		WETLAND DELINEATION SCHEDULE I WETLAND AREA GBR		
<i>Knight Piésold</i> CONSULTING				
DESIGNED BY	AJV	CHECKED BY	AJV	DATE
DRAWN BY	JAJ	APPROVED BY	JLT	03/30/01
FILENAME		FIGURE No.	REV.	
1747FIG2345		2	A	

PLOT SCALE: 1 X REF. NO

REFERENCE:
 TOPOGRAPHIC MAPPING PROVIDED BY NORTH STAR
 SURVEYING. RECEIVED BY KNIGHT PIESOLD ON
 06/05/00. SEE P:\DATABASE\17005\1747\080600
 KEMOD\SHTS1-16.DWG THROUGH SHTS22-46.DWG

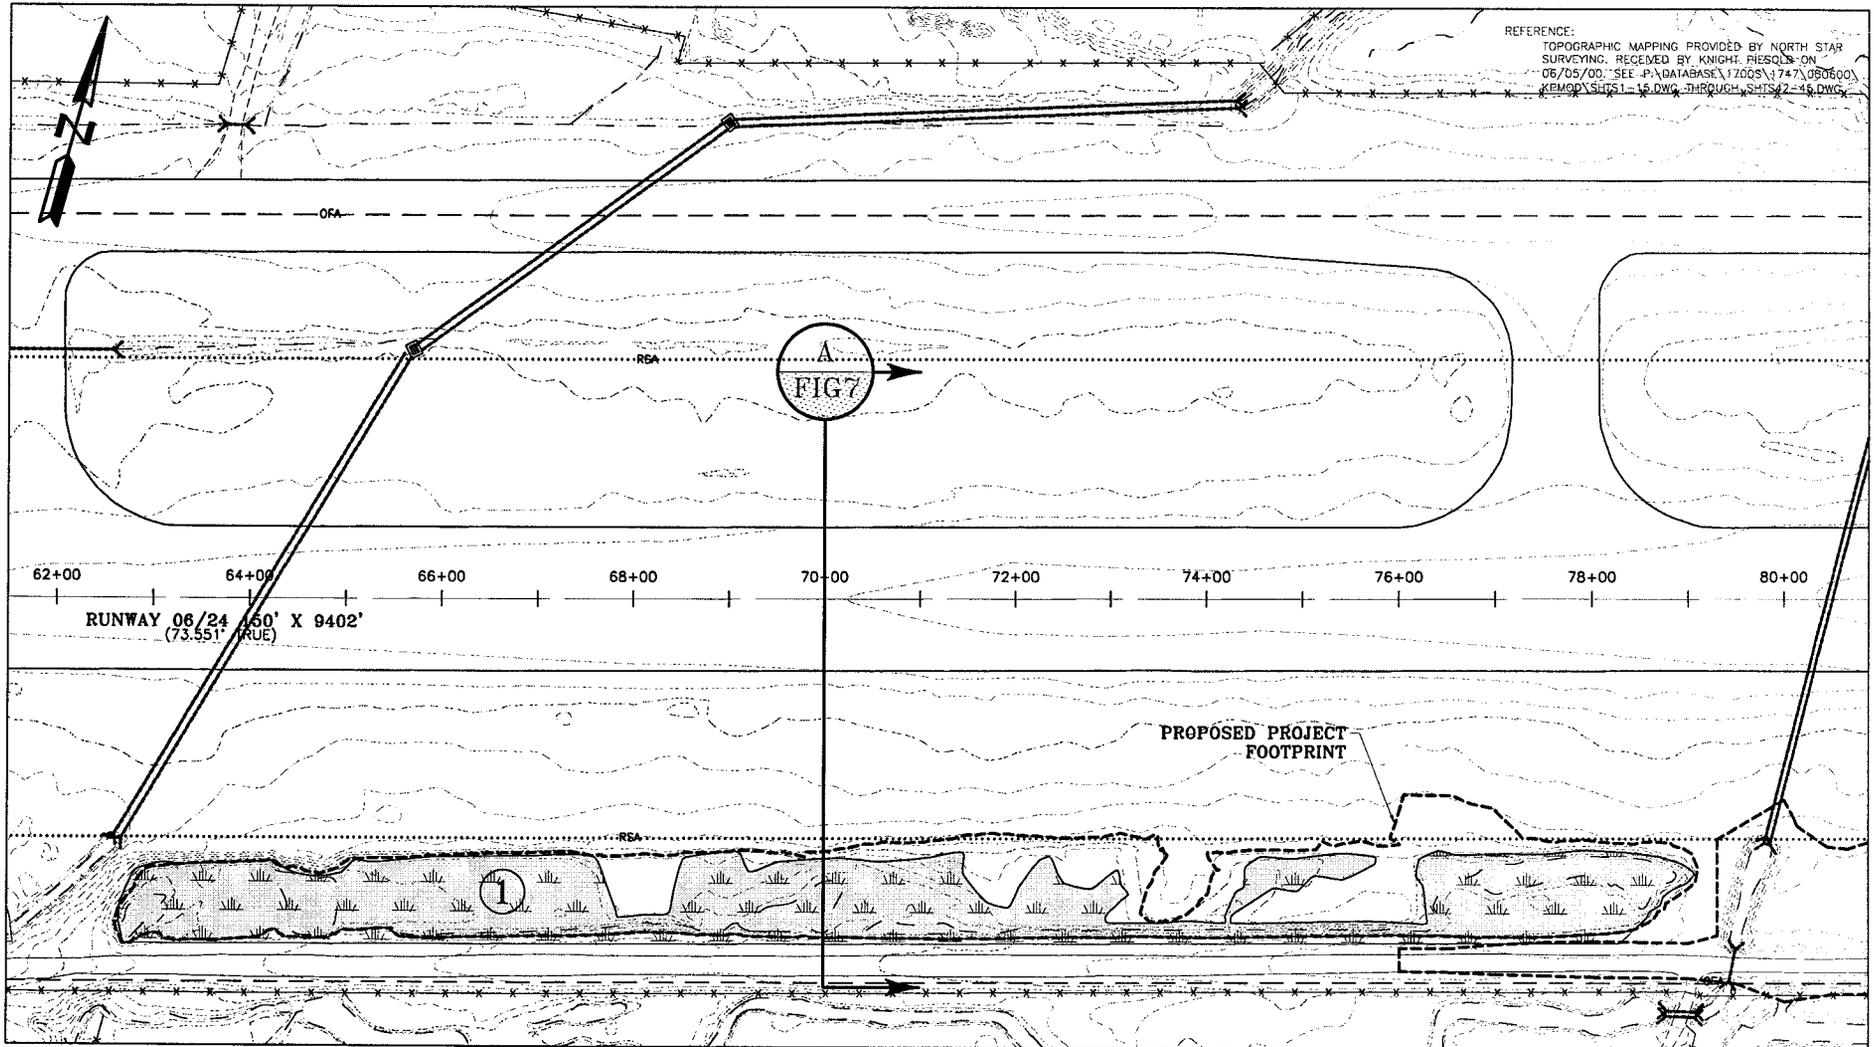


NOTE:

1. WETLAND AREA DELINEATION FROM DRAWING BERNARD DUNKELBERG AND CO. "AIRPORT LAYOUT DRAWING" SEPTEMBER 1, 2000 RECEIVED BY KNIGHT PIESOLD SEPTEMBER 8, 2000.

LEGEND:

- 7650- EXISTING GROUND SURFACE CONTOUR AND EL, FEET
-RSA..... RUNWAY SAFETY AREA (RSA), (E), (F)
- - - - -OFA- - - - - OBJECT FREE AREA (OFA), (E), (F)
- - - - - UNIMPROVED ROAD
- EXISTING ROAD
- * * * * - EXISTING PERIMETER FENCING


- - - - - EXISTING DRAINAGE
- EXISTING CULVERT
- [Pattern] AIRSIDE PAVEMENT (FUTURE PROJECT)
- [Pattern] WETLAND DISTURBED IN THIS PROJECT
- [Pattern] WETLAND AREA (NOTE 1)
- [Symbol] EXISTING CATCH BASIN

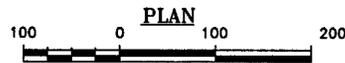

CLIENT		GUNNISON COUNTY		
PROJECT		GUNNISON COUNTY AIRPORT A.I.P. PROJECT NO. 3-08-0030		
TITLE		WETLAND DELINEATION SCHEDULE II AREA 1		
<i>Knight Piesold</i> CONSULTING				
DESIGNED BY	JAJ	CHECKED BY	AJV	DATE
DRAWN BY	JAJ	APPROVED BY	JLT	03/30/01
FILENAME		FIGURE No.	REV.	
1747FIG2345		3	A	

PLOT SCALE 1 X REF. NO

REFERENCE:
 TOPOGRAPHIC MAPPING PROVIDED BY NORTH STAR
 SURVEYING. RECEIVED BY KNIGHT PIESOLD ON
 06/05/00. SEE P:\DATABASE\17005\1747\0606000\
 KPMOD\SHTS1-15.DWG THROUGH SHTS42-45.DWG.

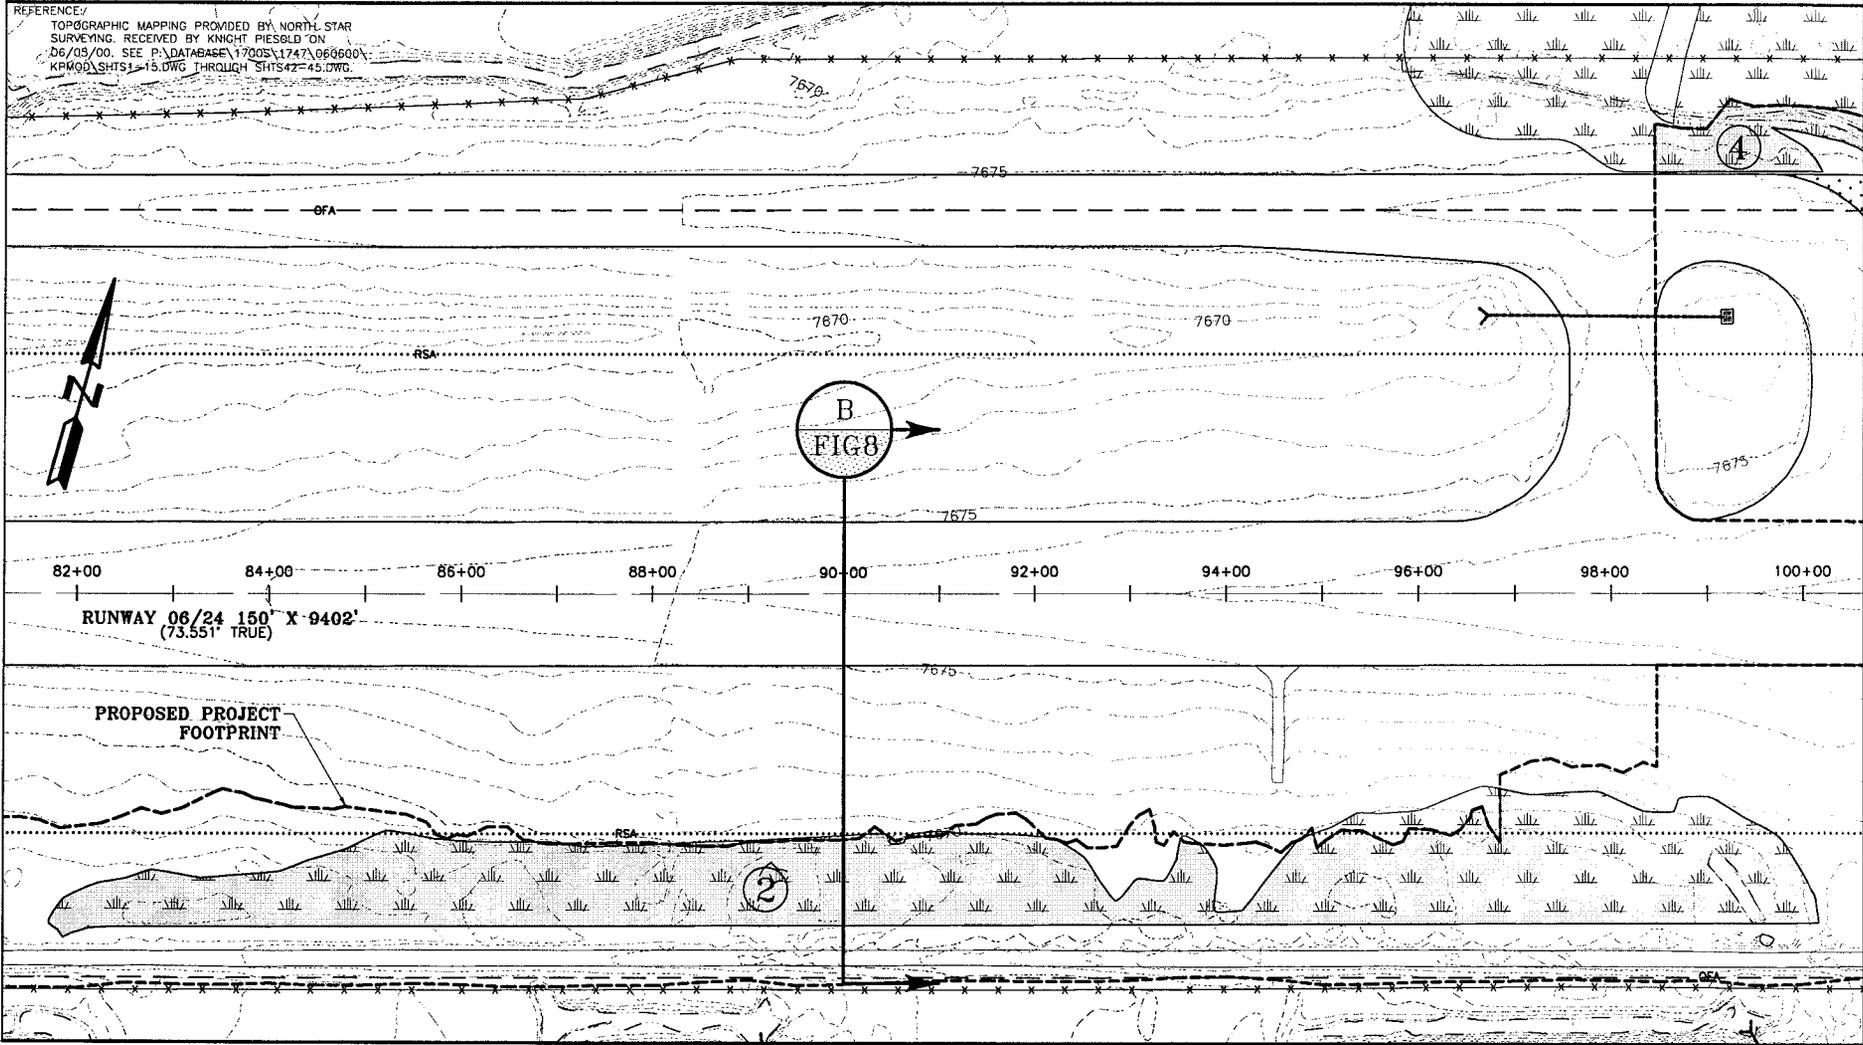


NOTE:

1. WETLAND AREA DELINEATION FROM DRAWING BERNARD DUNKELBERG AND CO. "AIRPORT LAYOUT DRAWING" SEPTEMBER 1, 2000 RECEIVED BY KNIGHT PIESOLD SEPTEMBER 8, 2000.

LEGEND:

- 7650- EXISTING GROUND SURFACE CONTOUR AND EL. FEET
-RSA..... RUNWAY SAFETY AREA (RSA), (E), (F)
- - - - - OFA - - - - - OBJECT FREE AREA (OFA), (E), (F)
- - - - - UNIMPROVED ROAD
- EXISTING ROAD
- x x x - - - - - EXISTING PERIMETER FENCING


- - - - - EXISTING DRAINAGE
- x — x — EXISTING CULVERT
- [Stippled Box] AIRSIDE PAVEMENT (FUTURE PROJECT)
- [Hatched Box] WETLAND DISTURBED IN THIS PROJECT
- [Cross-hatched Box] WETLAND AREA (NOTE 1)
- [Square Box] EXISTING CATCH BASIN

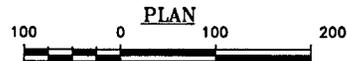

PLOT SCALE: 1 XREF: NO

CLIENT		GUNNISON COUNTY				
PROJECT		GUNNISON COUNTY AIRPORT A.I.P. PROJECT NO. 3-08-0030				
TITLE		WETLAND DELINEATION SCHEDULE II AREA 2				
<i>Knights Piésold</i> CONSULTING						
DESIGNED BY	JAJ	CHECKED BY	KCD	DATE	FILENAME	
DRAWN BY	JAJ	APPROVED BY	JLT	03/30/01	1747FIG2345	
					FIGURE No.	REV.
					4	A

REFERENCE:
 TOPOGRAPHIC MAPPING PROVIDED BY NORTH STAR SURVEYING. RECEIVED BY KNIGHT PIESOLD ON 06/05/00. SEE P:\DATABASE\17005\1747\050600\KPMO\SHTS1-15.DWG THROUGH SHTS42-46.DWG.

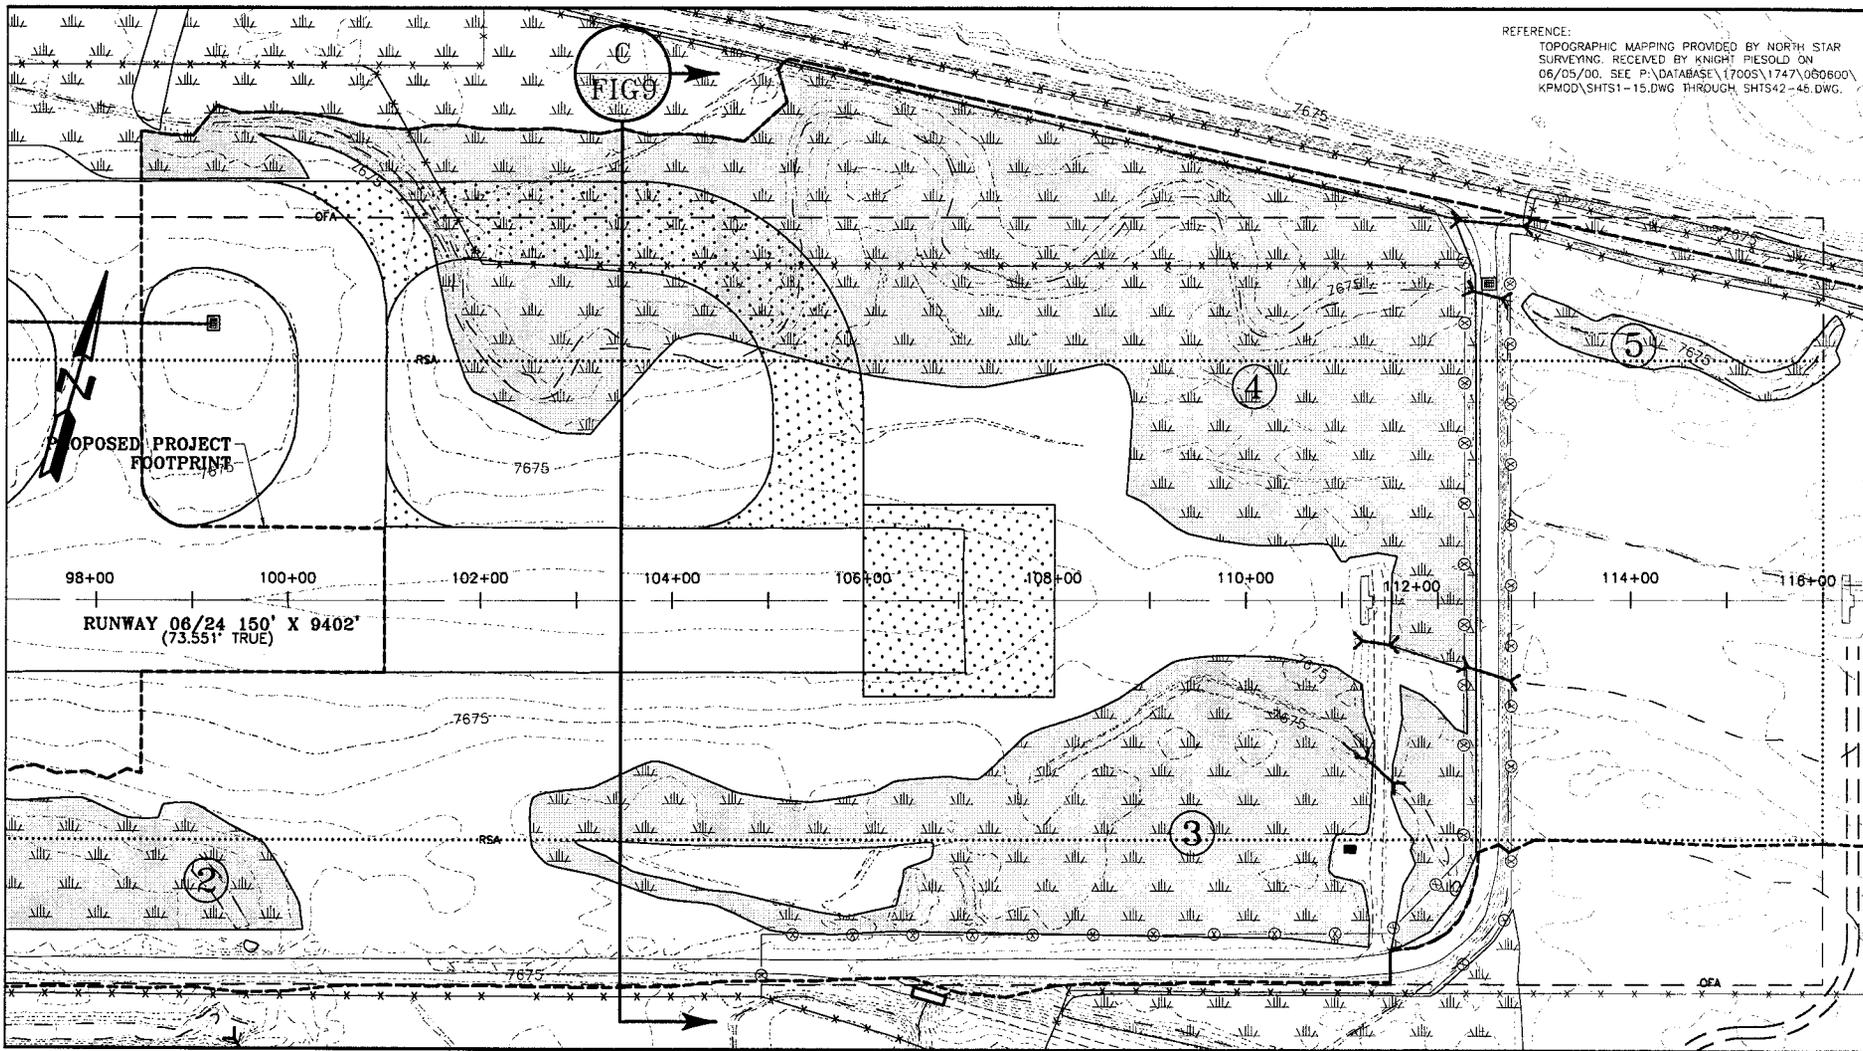

NOTE:

1. WETLAND AREA DELINEATION FROM DRAWING BERNARD DUNKELBERG AND CO. "AIRPORT LAYOUT DRAWING" SEPTEMBER 1, 2000 RECEIVED BY KNIGHT PIESOLD SEPTEMBER 8, 2000.


LEGEND:

- - - - - 7650 - - - - - EXISTING GROUND SURFACE CONTOUR AND EL, FEET
-RSA..... RUNWAY SAFETY AREA (RSA), (E), (F)
- - - - - OFA - - - - - OBJECT FREE AREA (OFA), (E), (F)
- - - - - UNIMPROVED ROAD
- - - - - EXISTING ROAD
- x x x - - - - - EXISTING PERIMETER FENCING

- PLAN**
- 100 0 100 200
- - - - - EXISTING DRAINAGE
 - — — — — EXISTING CULVERT
 - [Stippled Box] AIRSIDE PAVEMENT (FUTURE PROJECT)
 - [Hatched Box] WETLAND DISTURBED IN THIS PROJECT
 - [Symbol 2] WETLAND AREA (NOTE 1)
 - [Hatched Box] WETLAND AREA (NOTE 1)
 - [Square Box] EXISTING CATCH BASIN


CLIENT				GUNNISON COUNTY			
PROJECT				GUNNISON COUNTY AIRPORT A.I.P. PROJECT NO. 3-08-0030			
TITLE				WETLAND DELINEATION SCHEDULE II AREAS 3, 4 AND 5			
<i>Knights</i> Piésold CONSULTING							
DESIGNED BY	JAJ	CHECKED BY	AJV	DATE	FILENAME	FIGURE No.	REV.
DRAWN BY	JAJ	APPROVED BY	JLT	03/30/01	1747FIG2345	5	A

PLOT SCALE 1" = 100'

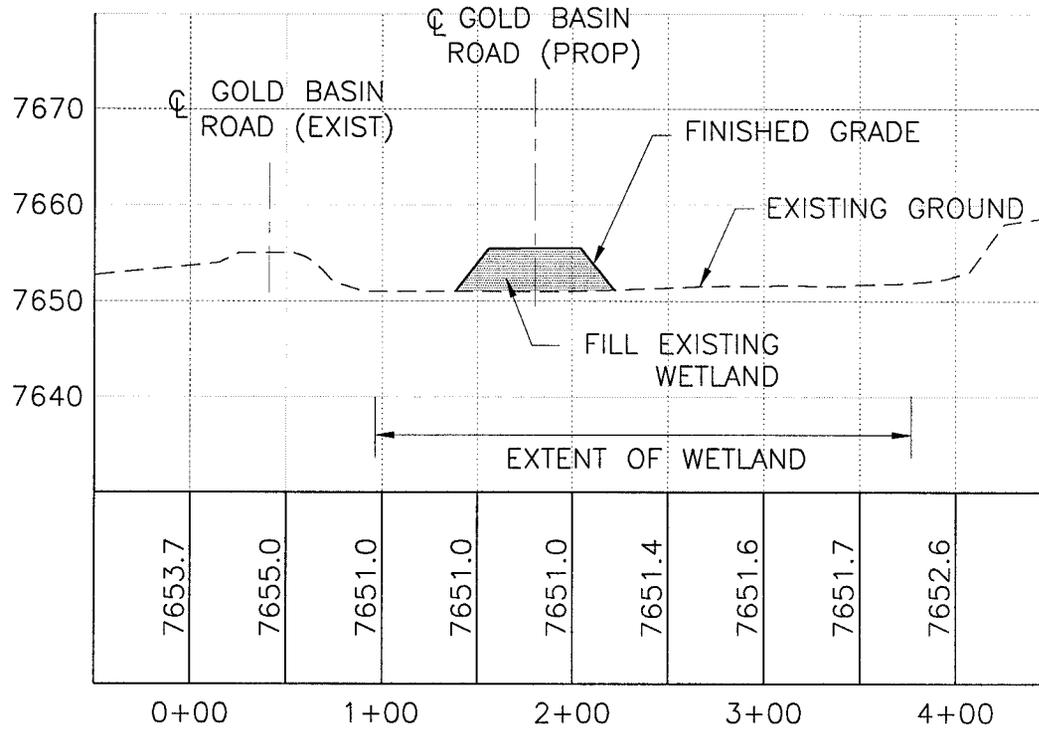

D STATION 3+00 GOLD BASIN ROAD
 FIG. NO. 2 SCHEDULE I - WETLAND AREA GBR


CLIENT		GUNNISON COUNTY					
PROJECT		GUNNISON COUNTY AIRPORT A.I.P. PROJECT NO. 3-08-0030					
TITLE		WETLAND DELINEATION SECTION					
<i>Knight Piésold</i> CONSULTING							
DESIGNED BY	BMD	CHECKED BY	JLT	DATE	FILENAME	FIGURE No.	REV.
DRAWN BY	PAJ	APPROVED BY		03/30/01	1BMD	6	A

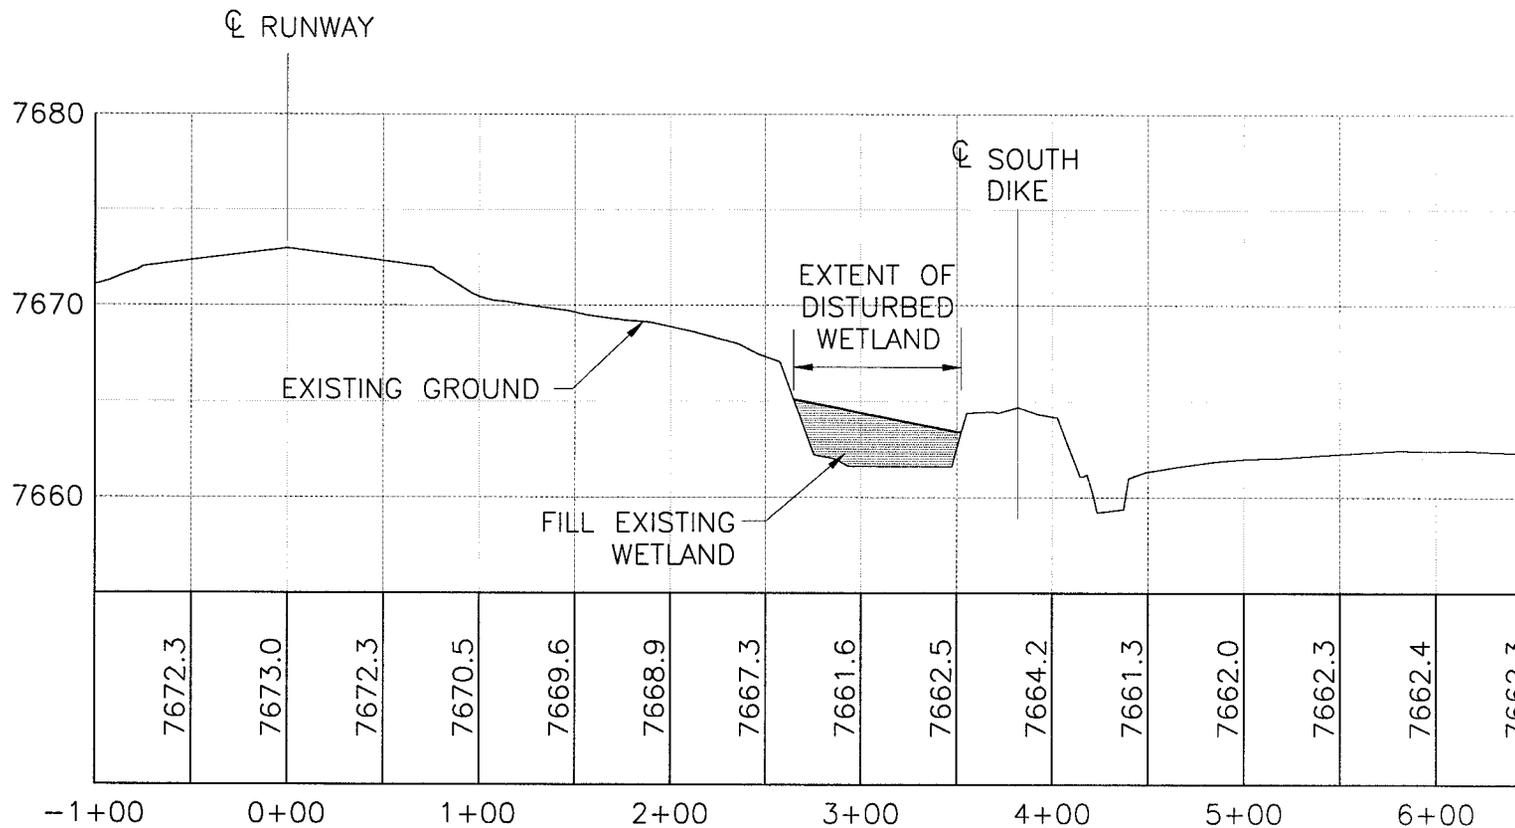

A
FIG. NO. 3

STATION 70+00 RUNWAY 06/24
SCHEDULE II - WETLAND AREA 1


CLIENT		GUNNISON COUNTY		
PROJECT		GUNNISON COUNTY AIRPORT A.I.P. PROJECT NO. 3-08-0030		
TITLE		WETLAND DELINEATION SECTION		
<i>Knight Piésold</i> CONSULTING				
DESIGNED BY	BMD	CHECKED BY	JLT	DATE
DRAWN BY	JAJ	APPROVED BY		03/30/01
FILENAME		FIGURE No.		REV.
7000		7		A

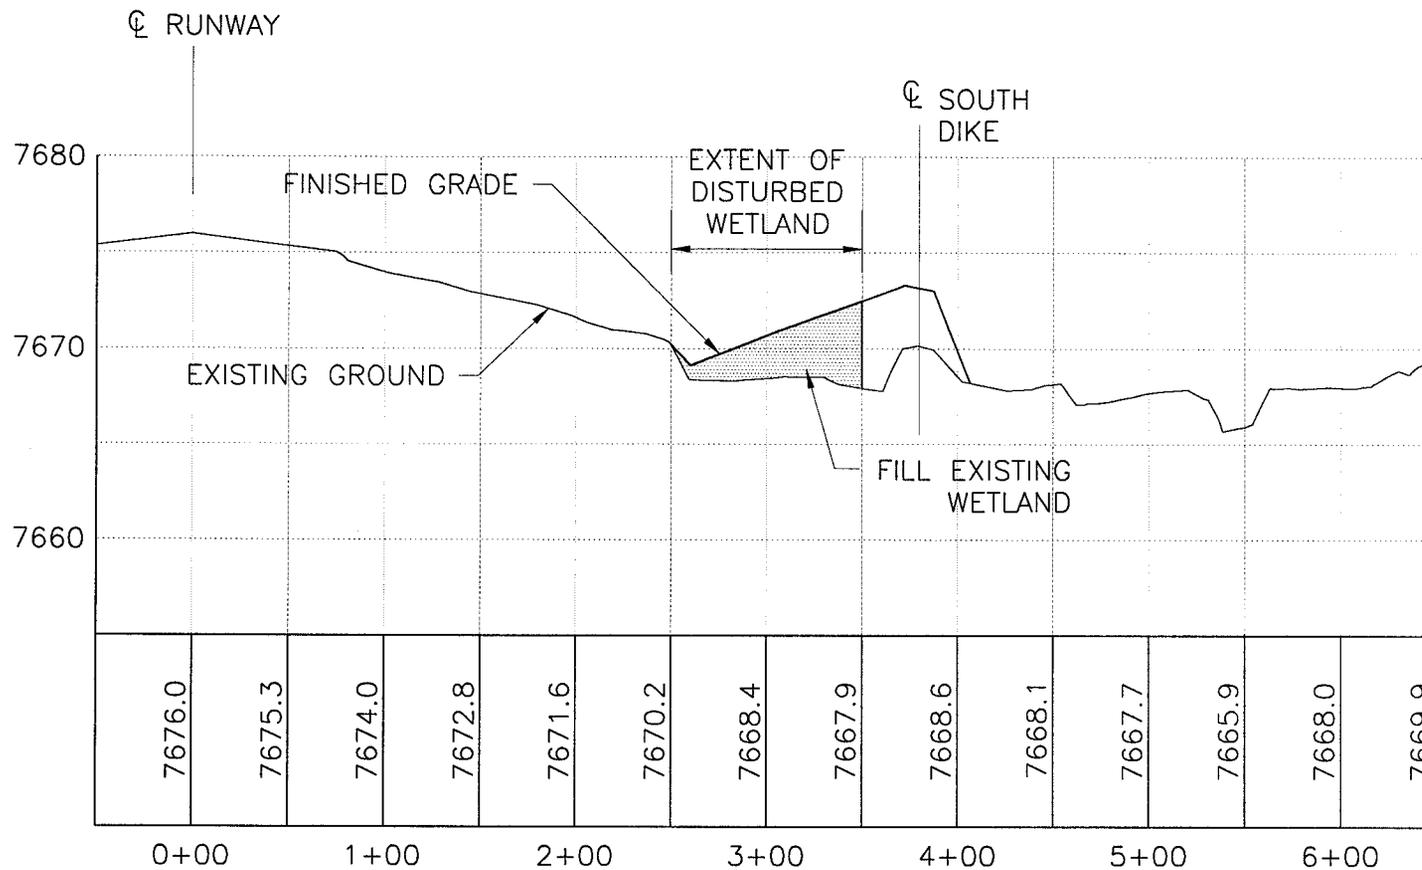

B
FIG. NO. 4

STATION 90+00 RUNWAY 06/24
SCHEDULE II - WETLAND AREA 2

CLIENT		GUNNISON COUNTY		
PROJECT		GUNNISON COUNTY AIRPORT A.I.P. PROJECT NO. 3-08-0030		
TITLE		WETLAND DELINEATION SECTION		
<i>Knight Piésold</i> CONSULTING				
DESIGNED BY	JAJ	CHECKED BY	JLT	DATE
DRAWN BY	JAJ	APPROVED BY		03/30/01
FILENAME		FIGURE No.	REV.	
9000		8	A	

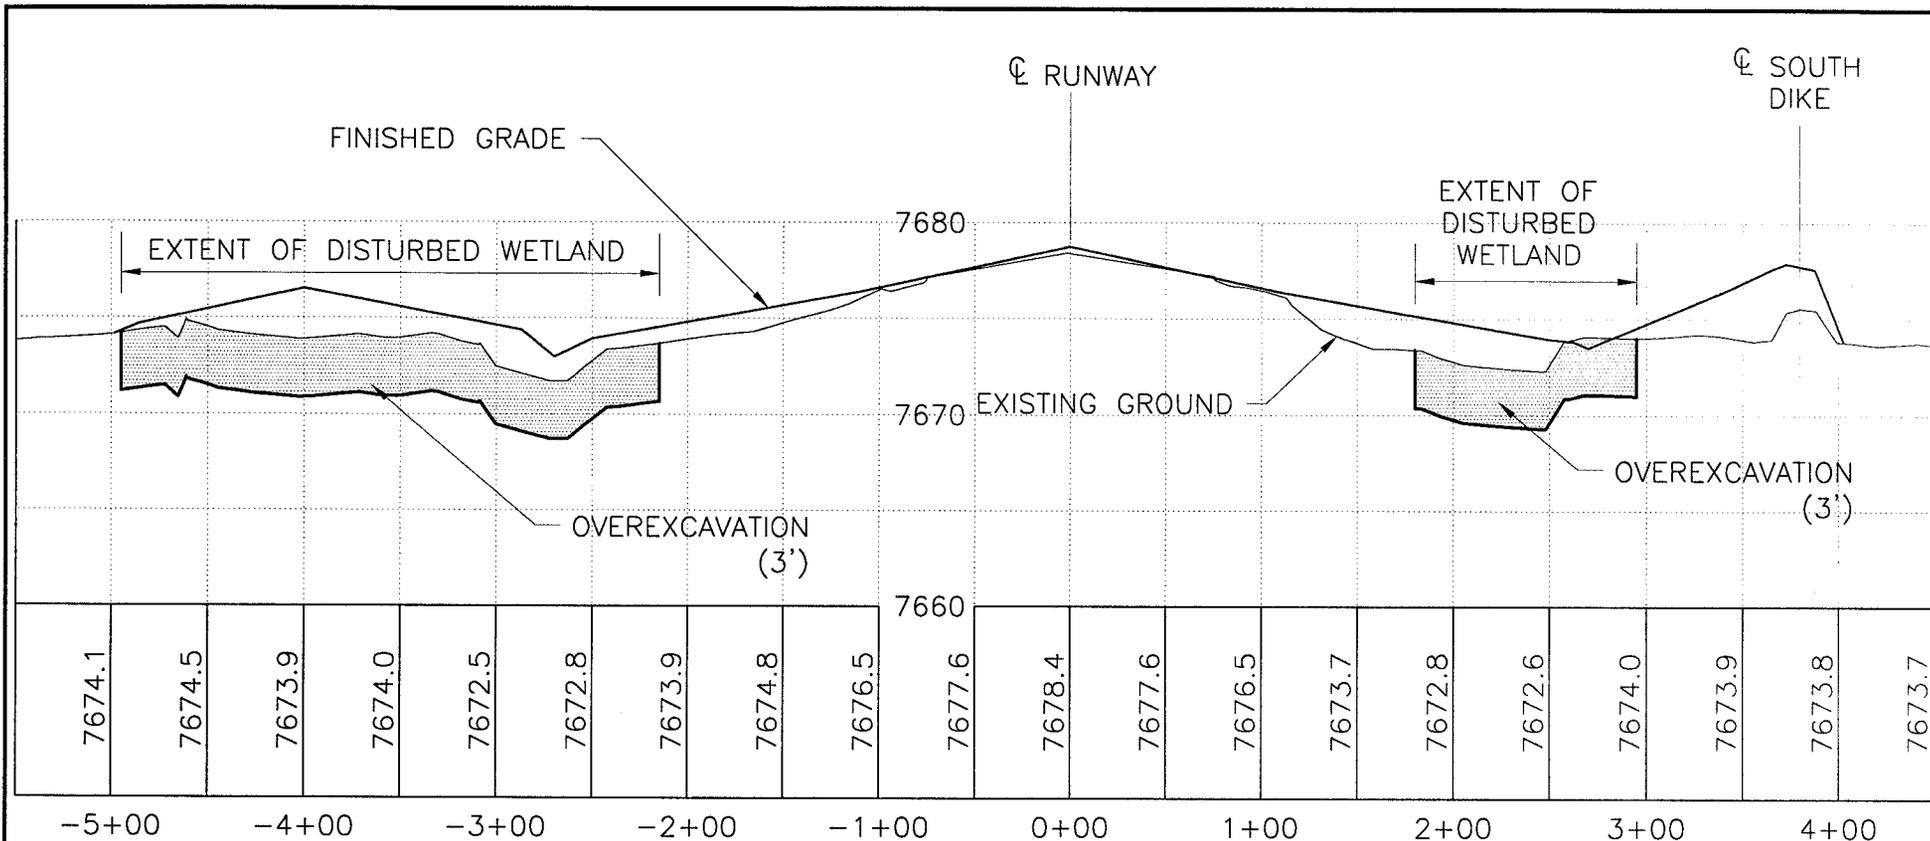

C
FIG. NO. 5

STATION 103+50 RUNWAY 06/24
SCHEDULE II - WETLAND AREA 3 and 4

CLIENT		GUNNISON COUNTY		
PROJECT		GUNNISON COUNTY AIRPORT A.I.P. PROJECT NO. 3-08-0030		
TITLE		WETLAND DELINEATION SECTION		
<i>Knight Piésold</i> CONSULTING				
DESIGNED BY	JAJ	CHECKED BY	JLT	DATE
DRAWN BY	JAJ	APPROVED BY		03/30/01
FILENAME		FIGURE No.		REV.
10350		9		A