



TYP. CROSS SECTION
NTS

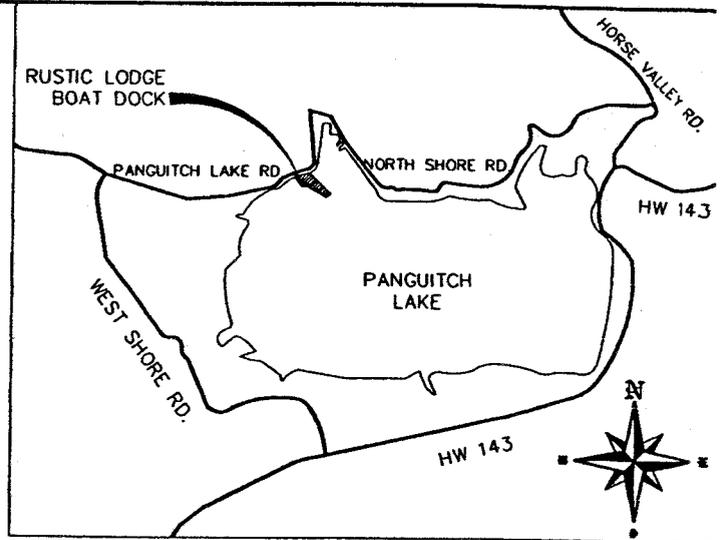



VICINITY MAP

SCALE = 1" = 5000'
FROM USGS MAP
LATITUDE: N 37°43.37'
LONGITUDE: W 112°39.14'

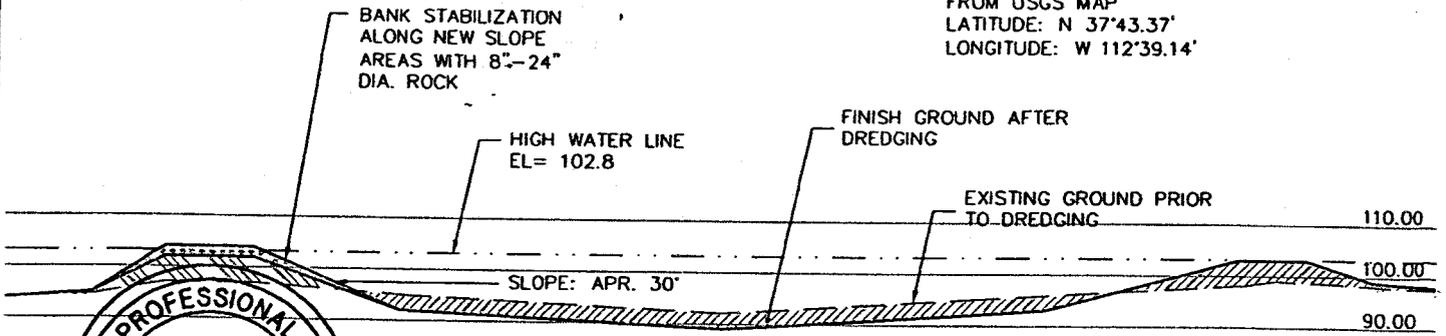

SECTION A-A

SCALE = 1" = 40'

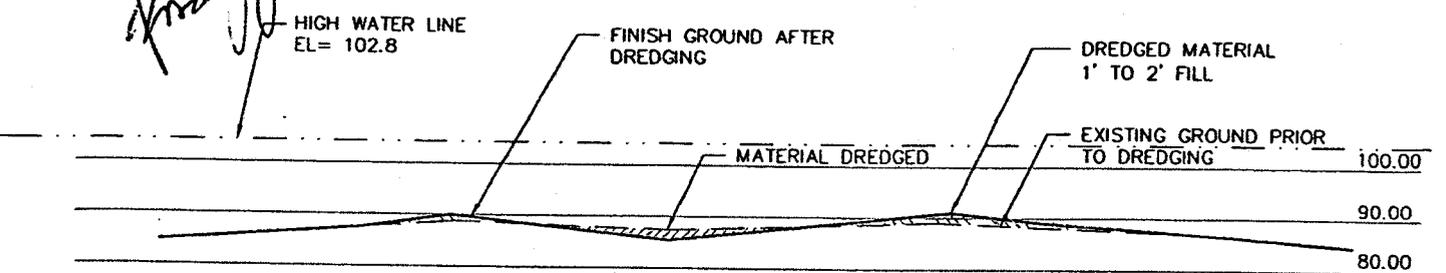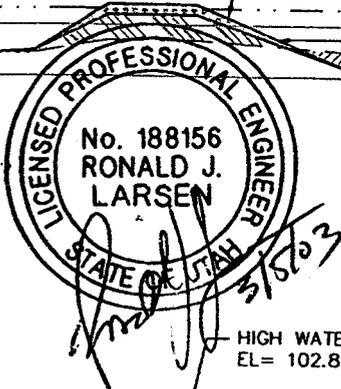

SECTION B-B

SCALE = 1" = 40'

PREPARED BY: INSITE ENGINEERING
1957 W. ROYAL HUNT DR. SUITE #275
CEDAR CITY, UT 84720 (435) 867-4565



PURPOSE: DREDGE EXISTING CHANNEL AND MARINA TO IMPROVE ACCESS TO LAKE

SECTION VIEWS

RUSTIC LODGE
186 S WEST SHORE RD.
PANGUITCH LAKE, UT 84759

PROPOSED MAINTENANCE FOR RUSTIC LODGE BOAT DOCK
AT: PANGUITCH LAKE
COUNTY OF: GARFIELD
STATE: UTAH
APPLICATION BY: BRANDON AND SANDY SMITH

DATE: 3-05-03
SHEET 2 OF 2

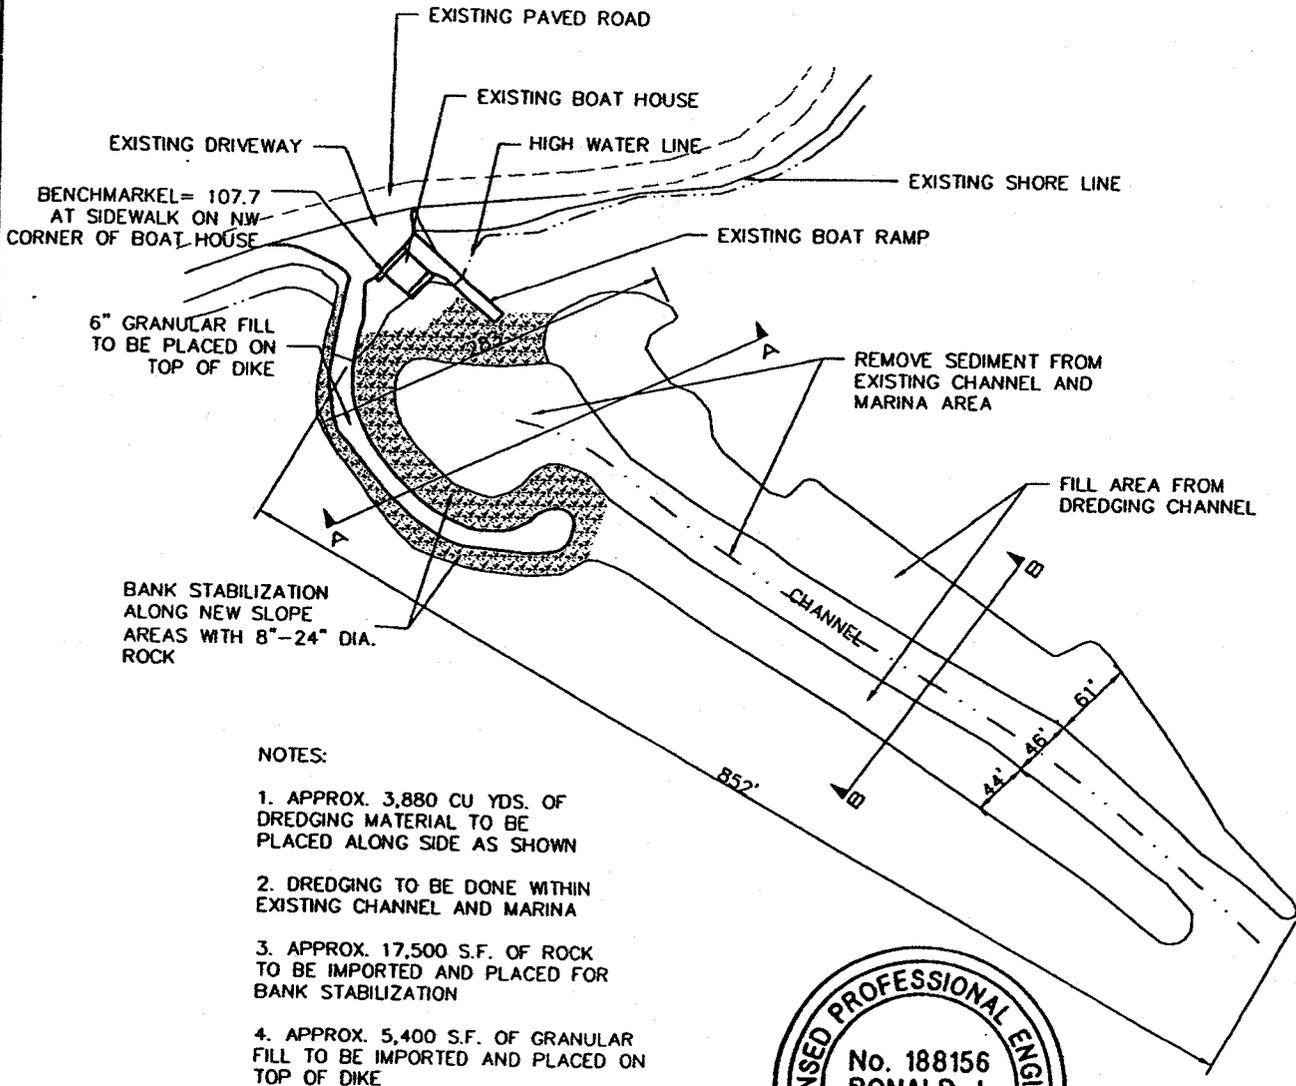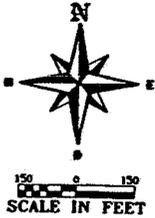

NOTES:

1. APPROX. 3,880 CU YDS. OF DREDGING MATERIAL TO BE PLACED ALONG SIDE AS SHOWN
2. DREDGING TO BE DONE WITHIN EXISTING CHANNEL AND MARINA
3. APPROX. 17,500 S.F. OF ROCK TO BE IMPORTED AND PLACED FOR BANK STABILIZATION
4. APPROX. 5,400 S.F. OF GRANULAR FILL TO BE IMPORTED AND PLACED ON TOP OF DIKE



PREPARED BY: INSITE ENGINEERING
 1957 W. ROYAL HUNT DR. SUITE #275
 CEDAR CITY, UT 84720 (435) 867-4565

<p>PURPOSE: DREDGE EXISTING CHANNEL AND MARINA TO IMPROVE ACCESS TO LAKE</p>	<p>RUSTIC LODGE DOCK PLAN VIEW SCALE = 1" = 150'</p>	<p>PROPOSED MAINTENANCE FOR RUSTIC LODGE BOAT DOCK AT: PANGUITCH LAKE COUNTY OF: GARFIELD STATE: UTAH APPLICATION BY: BRANDON AND SANDY SMITH DATE: 3-05-03 SHEET 1 OF 2</p>
--	--	--