

Source: Adapted by EDAW 2008


Regional Location

Natomas Levee Improvement Program
Landside Improvements Project

B-1

Section 404 Permit Application


Exhibit 1

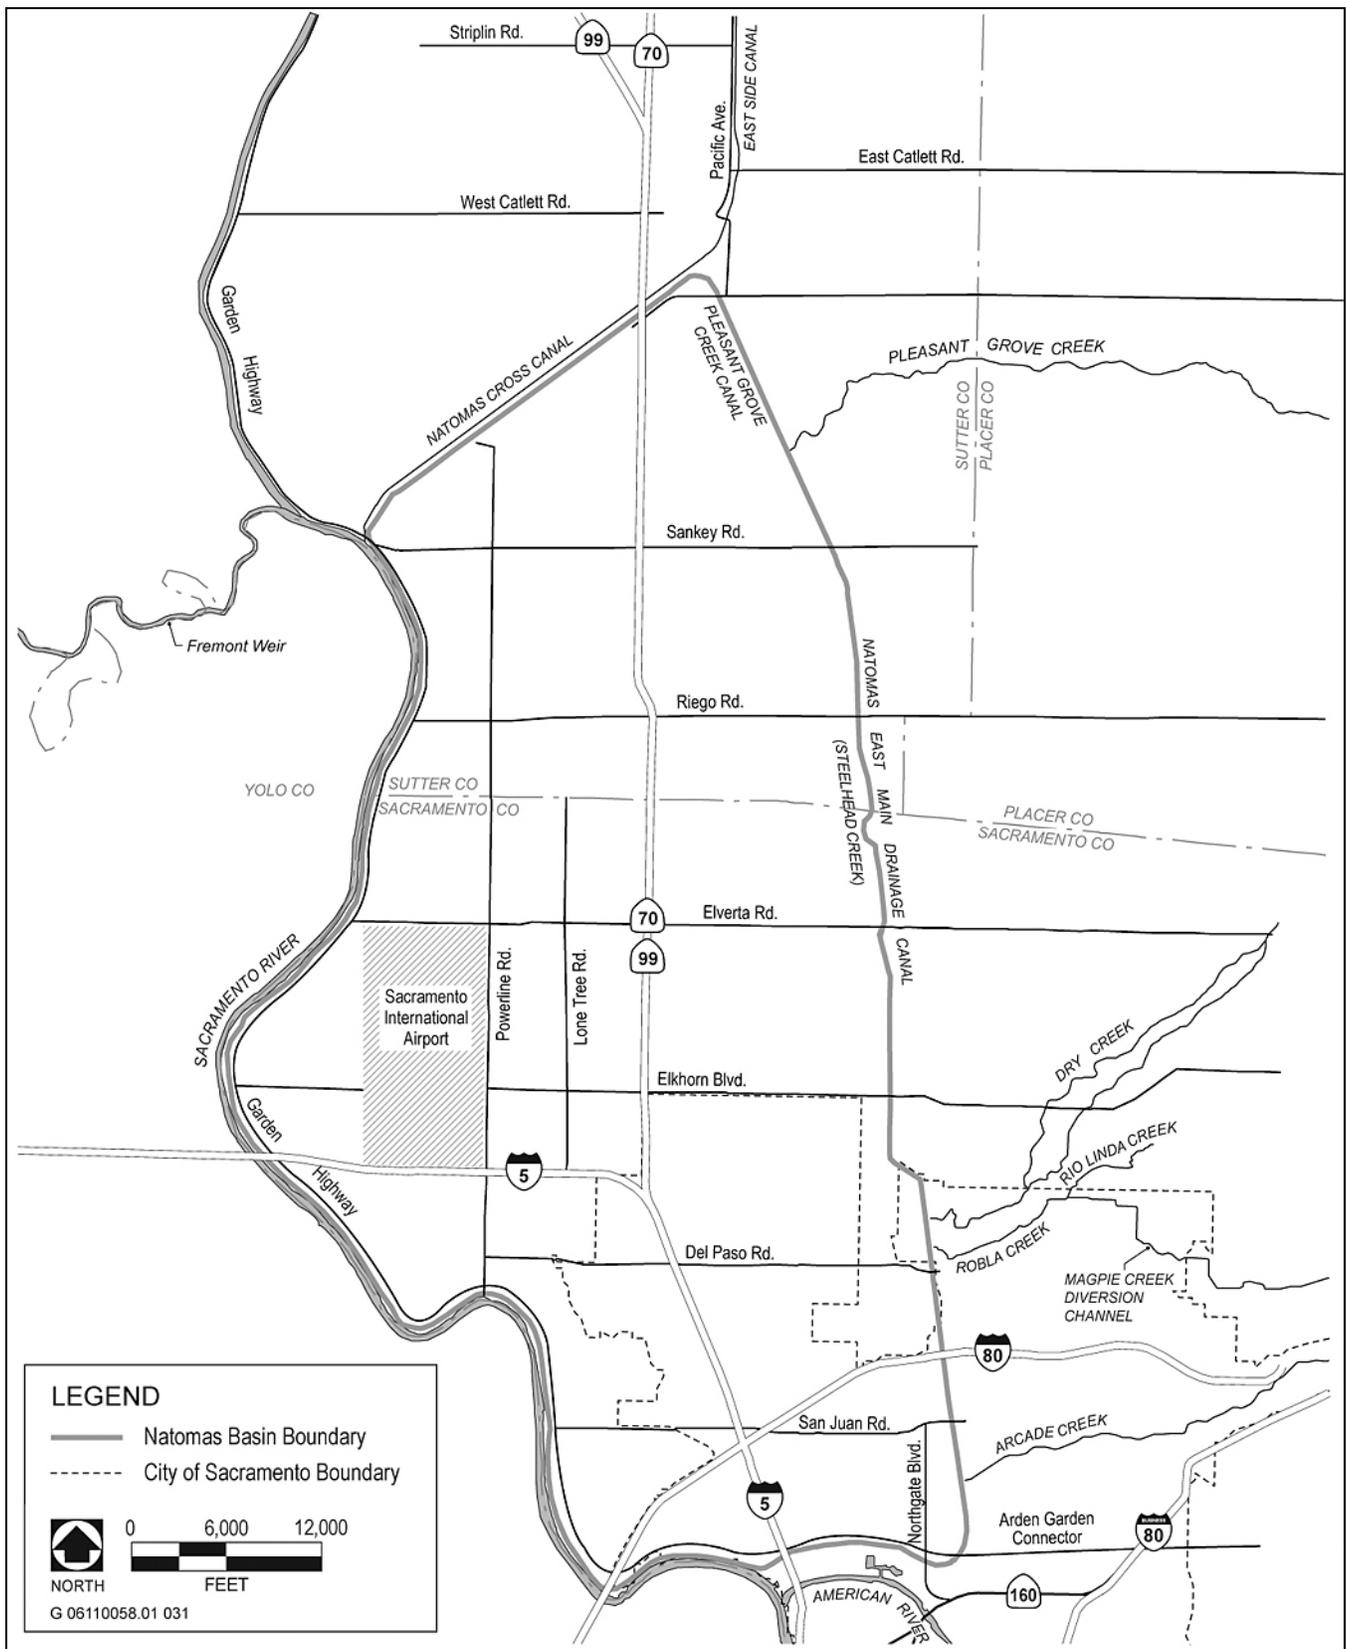



Source: Adapted by EDAW 2008

Project Location

Exhibit 2

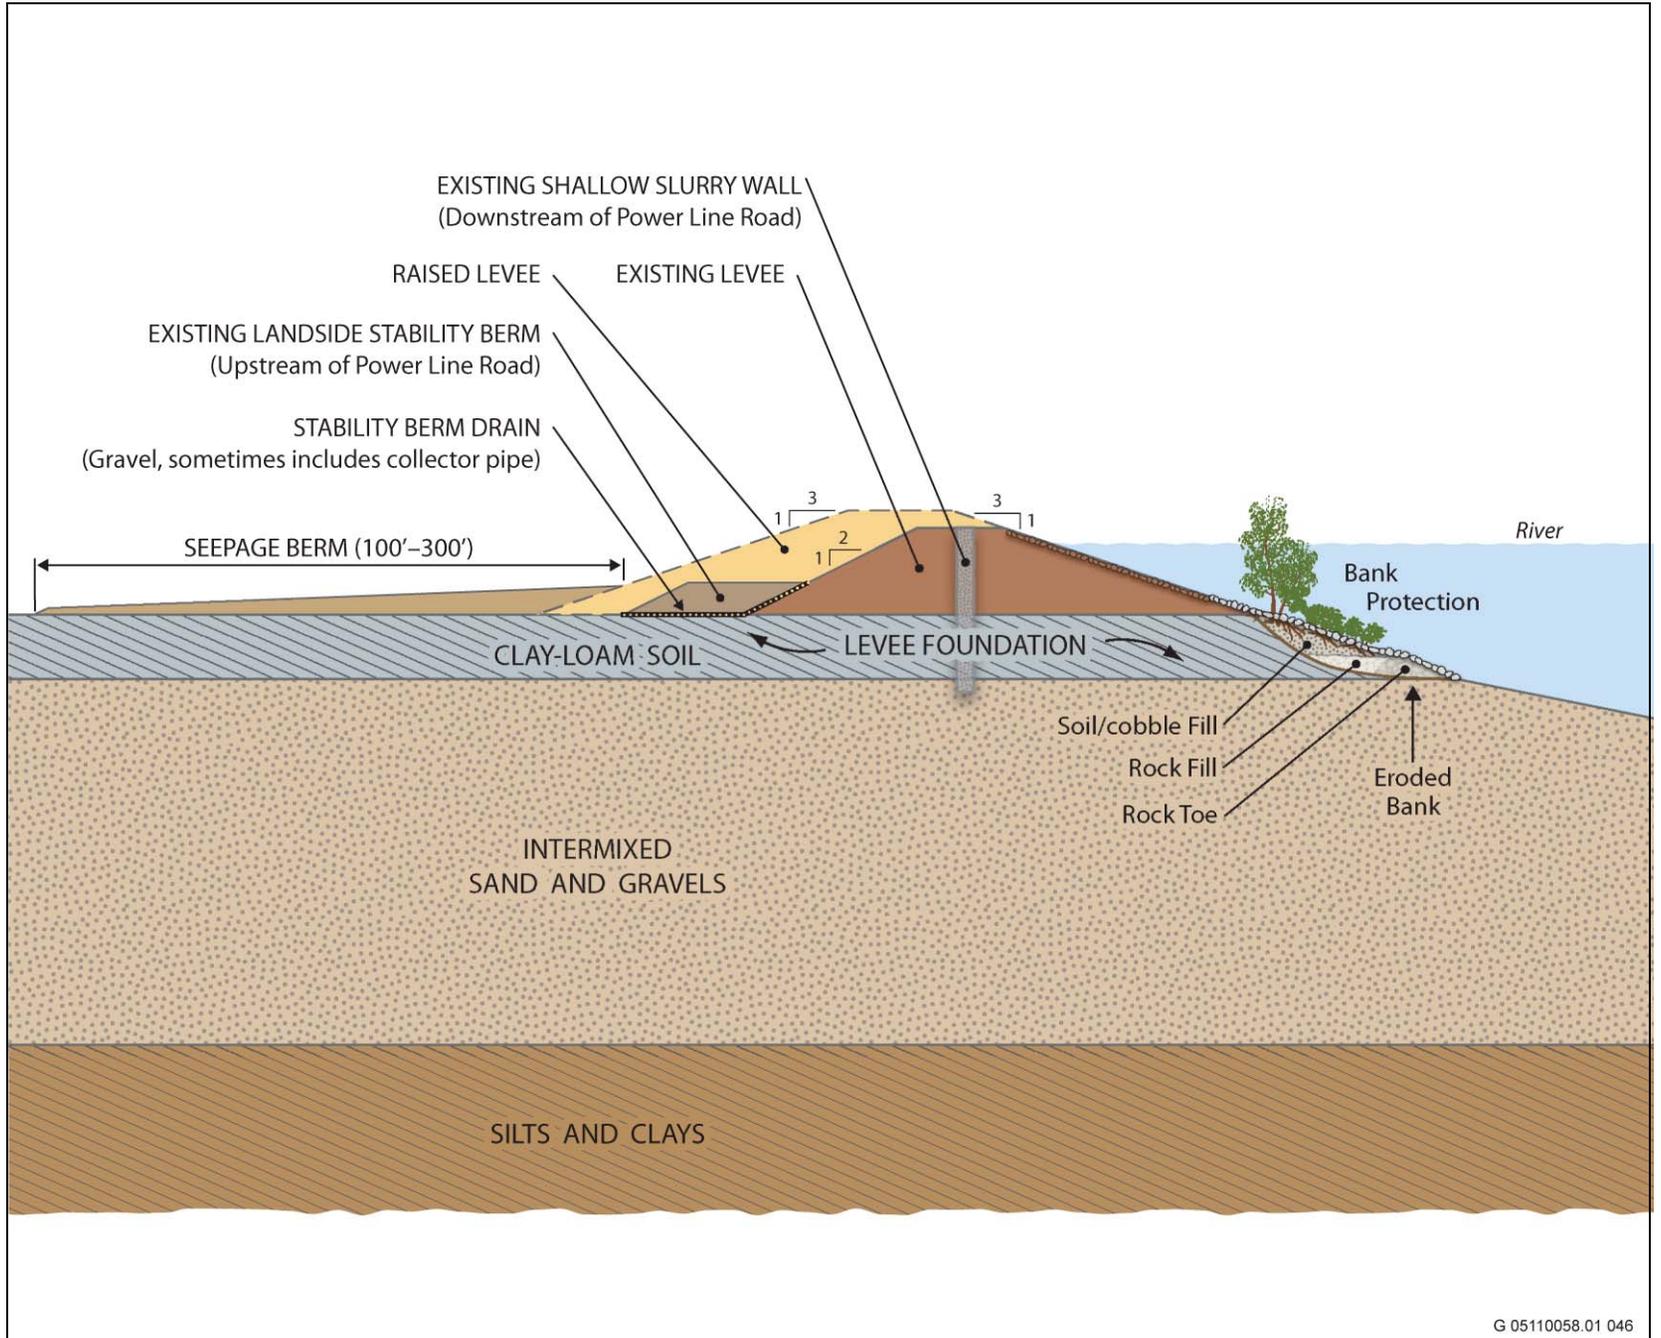

Typical Levee Raise, Flattening of Landside Levee Slope, and Seepage Cutoff Wall

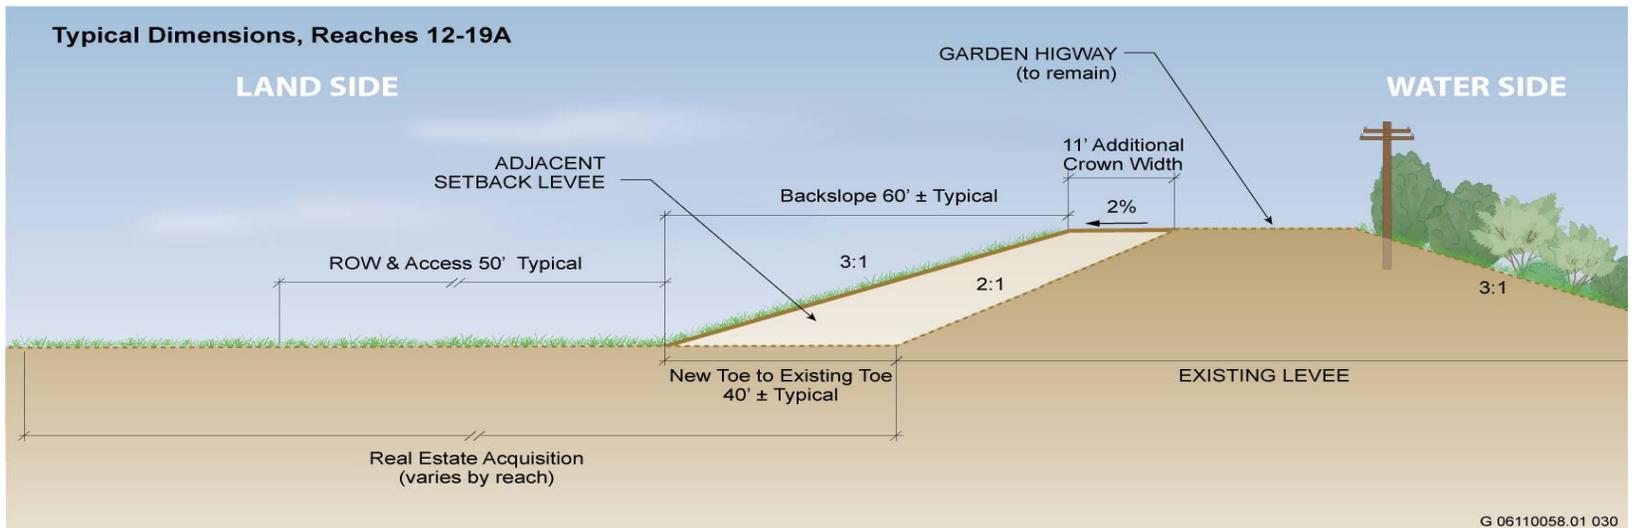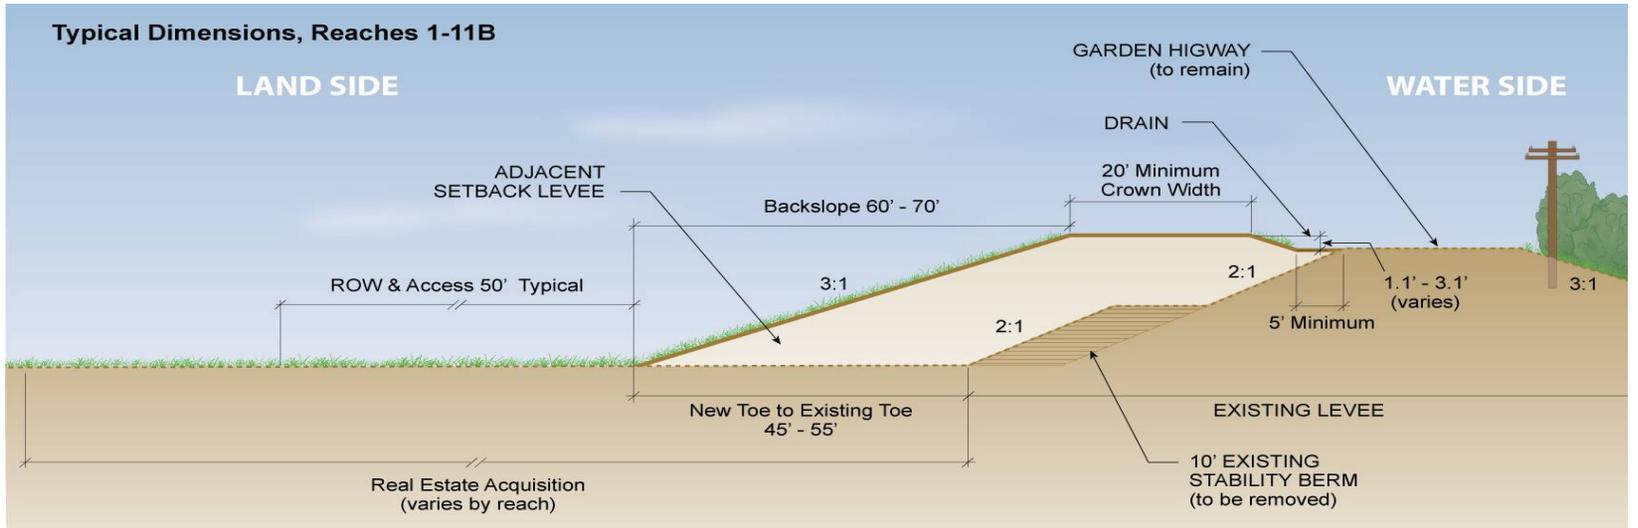

G 06110058.01 030

Source: Adapted by EDAM 2008

Proposed Adjacent Setback Levee Dimensions

Exhibit 6