



TYPICAL PLANTING SECTION (STATION 516+50 TO 519+50 AND 524+50 TO 528+20)
 H: 1"=10' V: 1"=5'

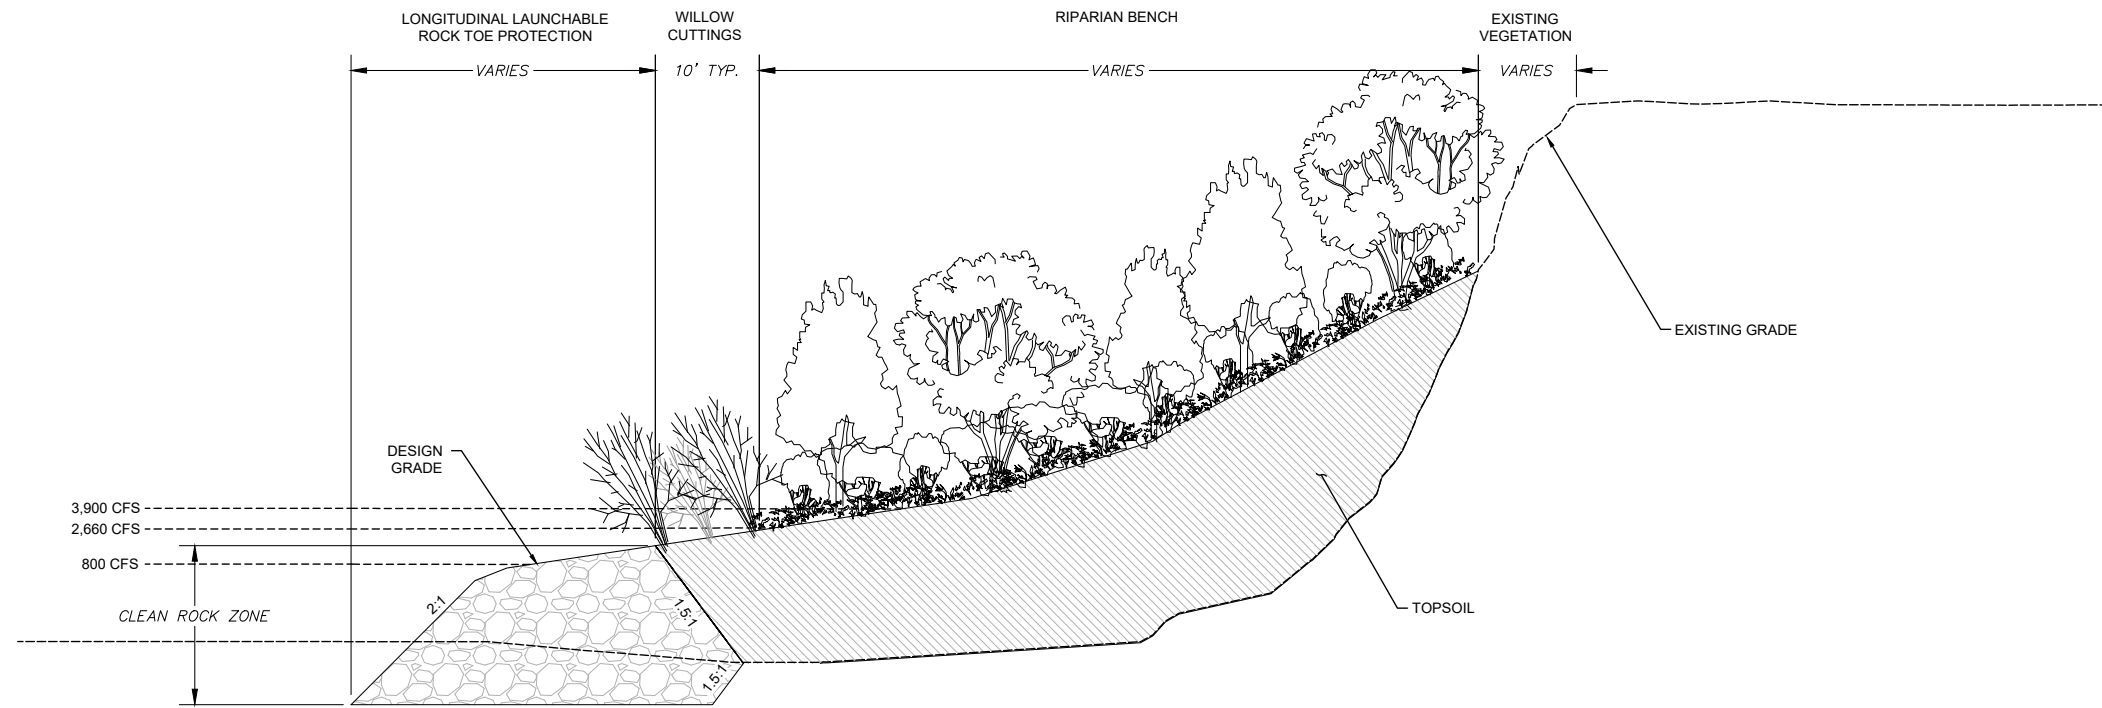

TYPICAL PLANTING SECTION (STATION 519+50 TO 524+50)
 SCALE: 1"=10'

D:\60092.08 - American River Watershed Contract 1 Environmental\05 Graphics-GIS-Modeling\Illustrator

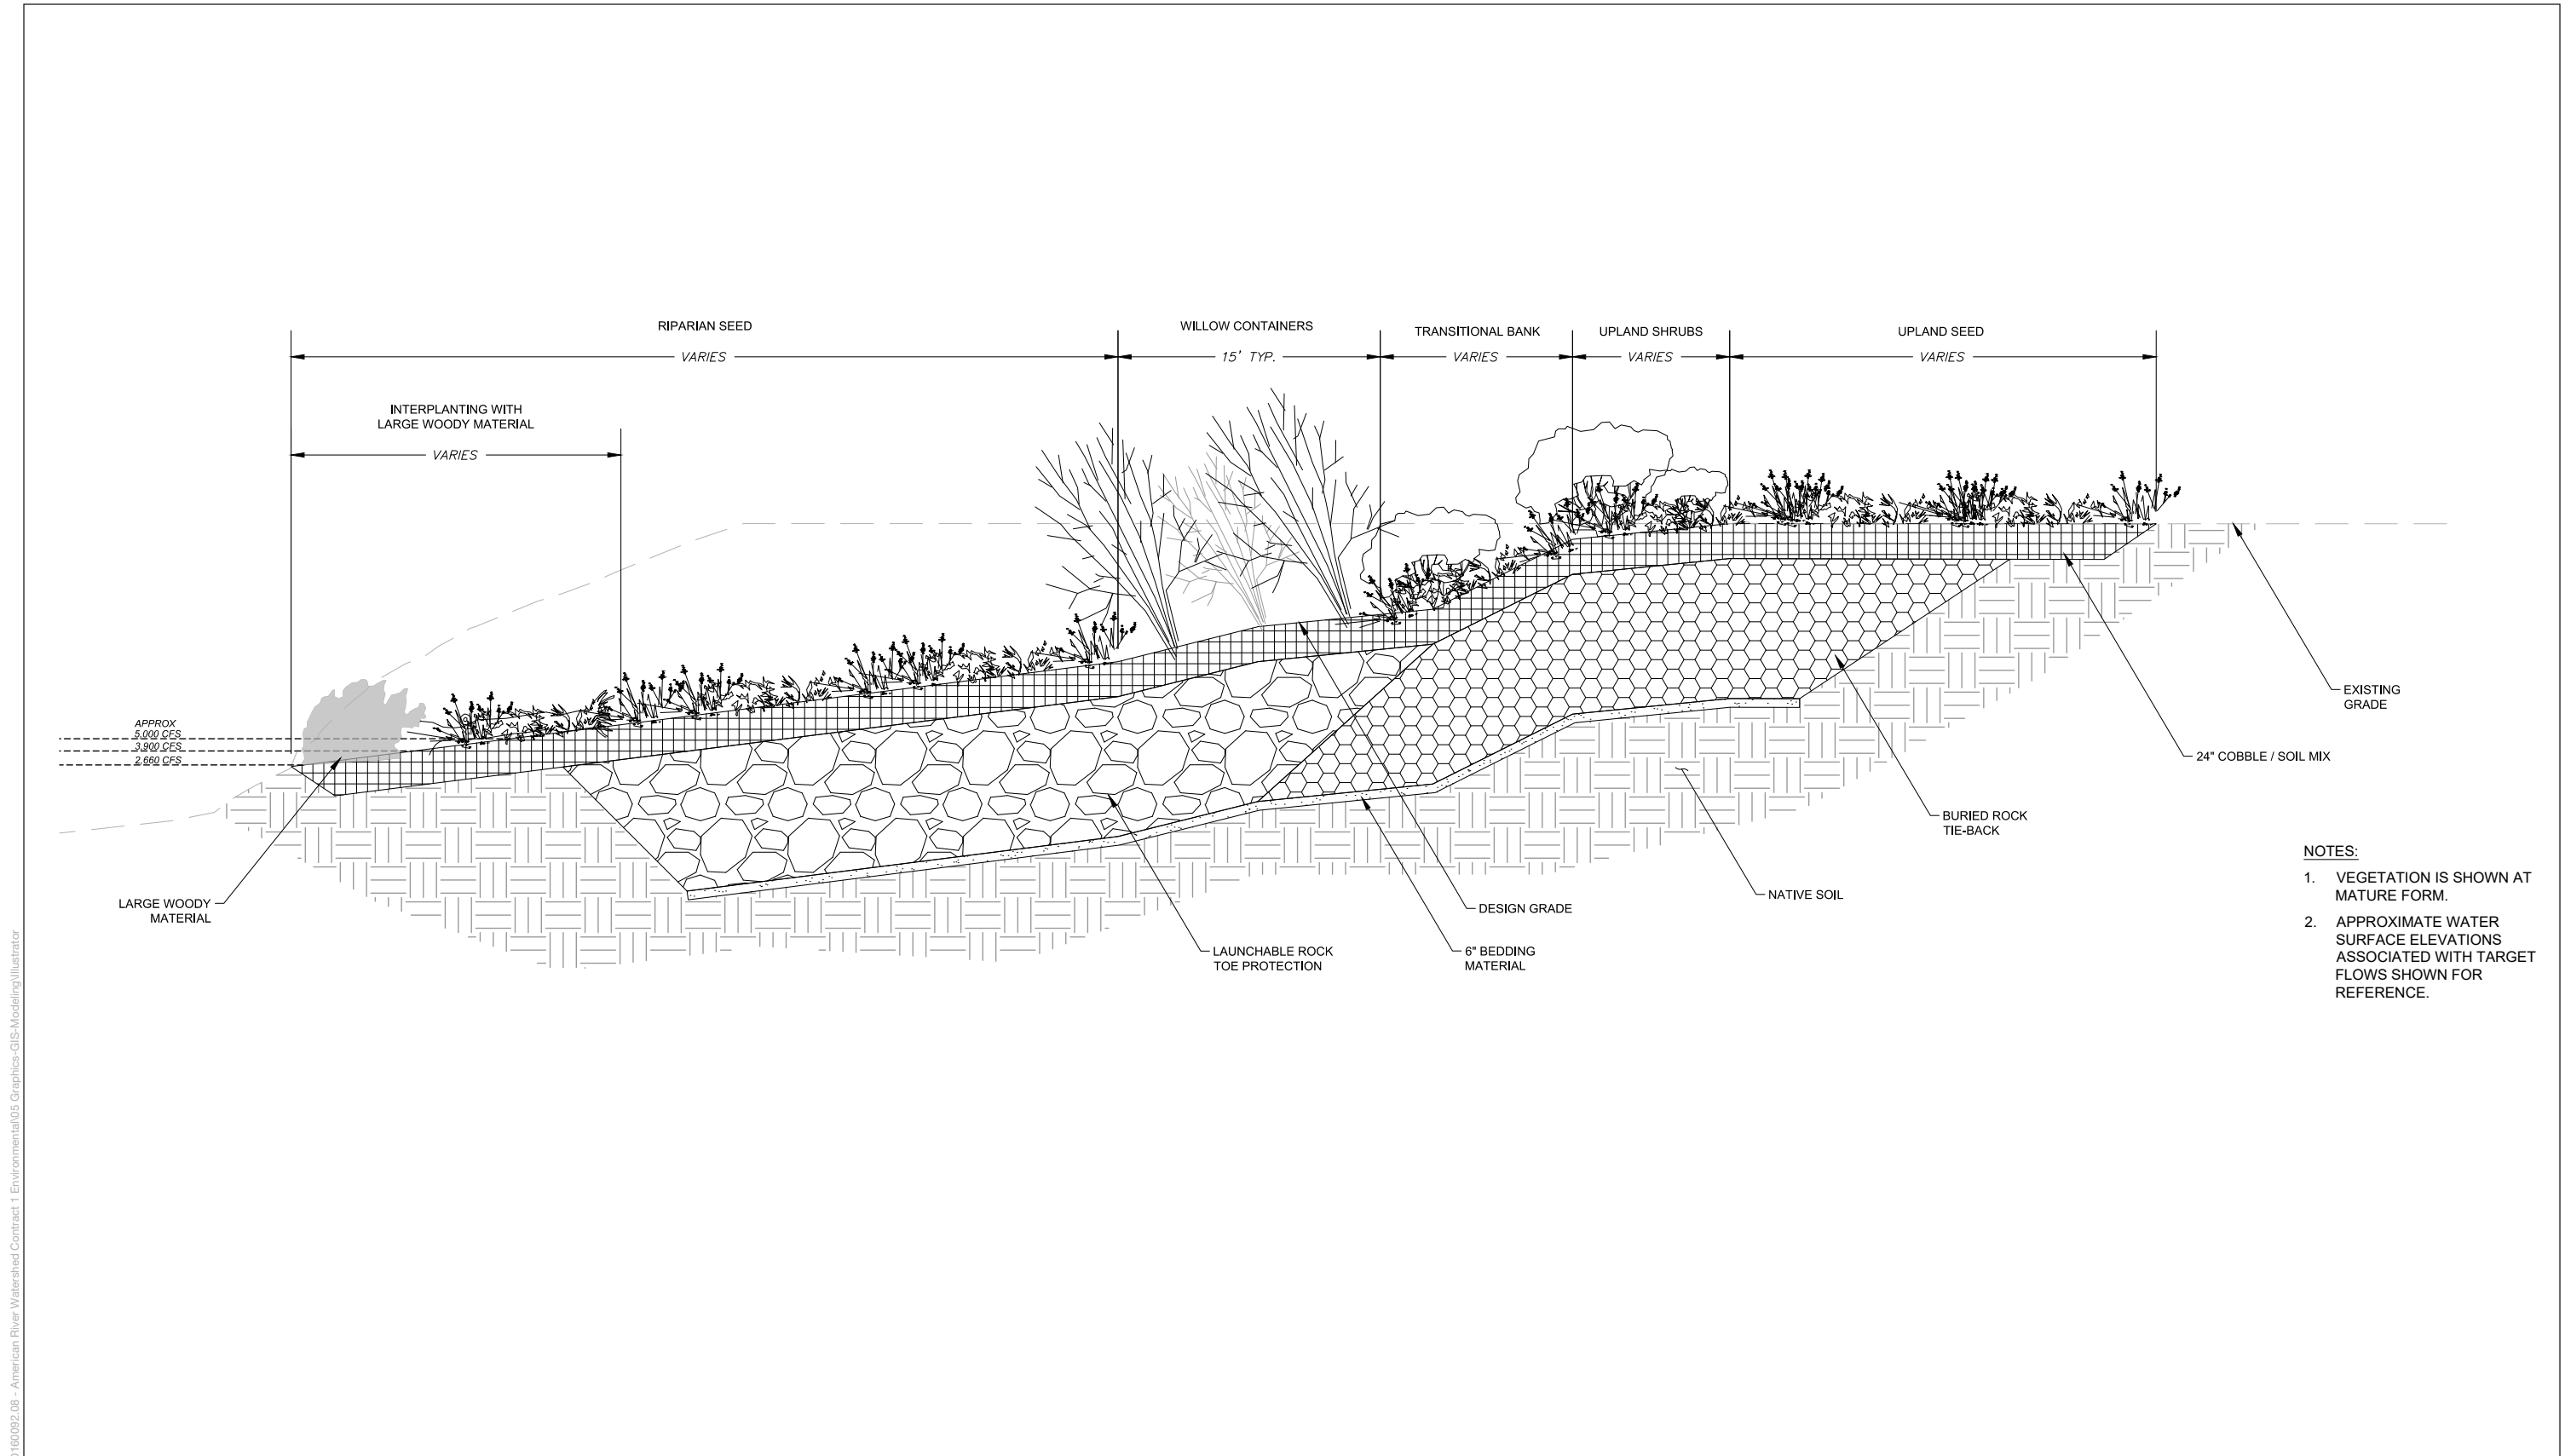


- NOTES:**
1. VEGETATION IS SHOWN AT MATURE FORM.
 2. APPROXIMATE WATER SURFACE ELEVATIONS ASSOCIATED WITH TARGET FLOWS SHOWN FOR REFERENCE.

SOURCE: USACE, 2020

ARCF 2016 American River Contract 2

Figure 2-15
Typical Cross Section of Planting Plan on Cobble/Soil Mix Section at Site 2-3



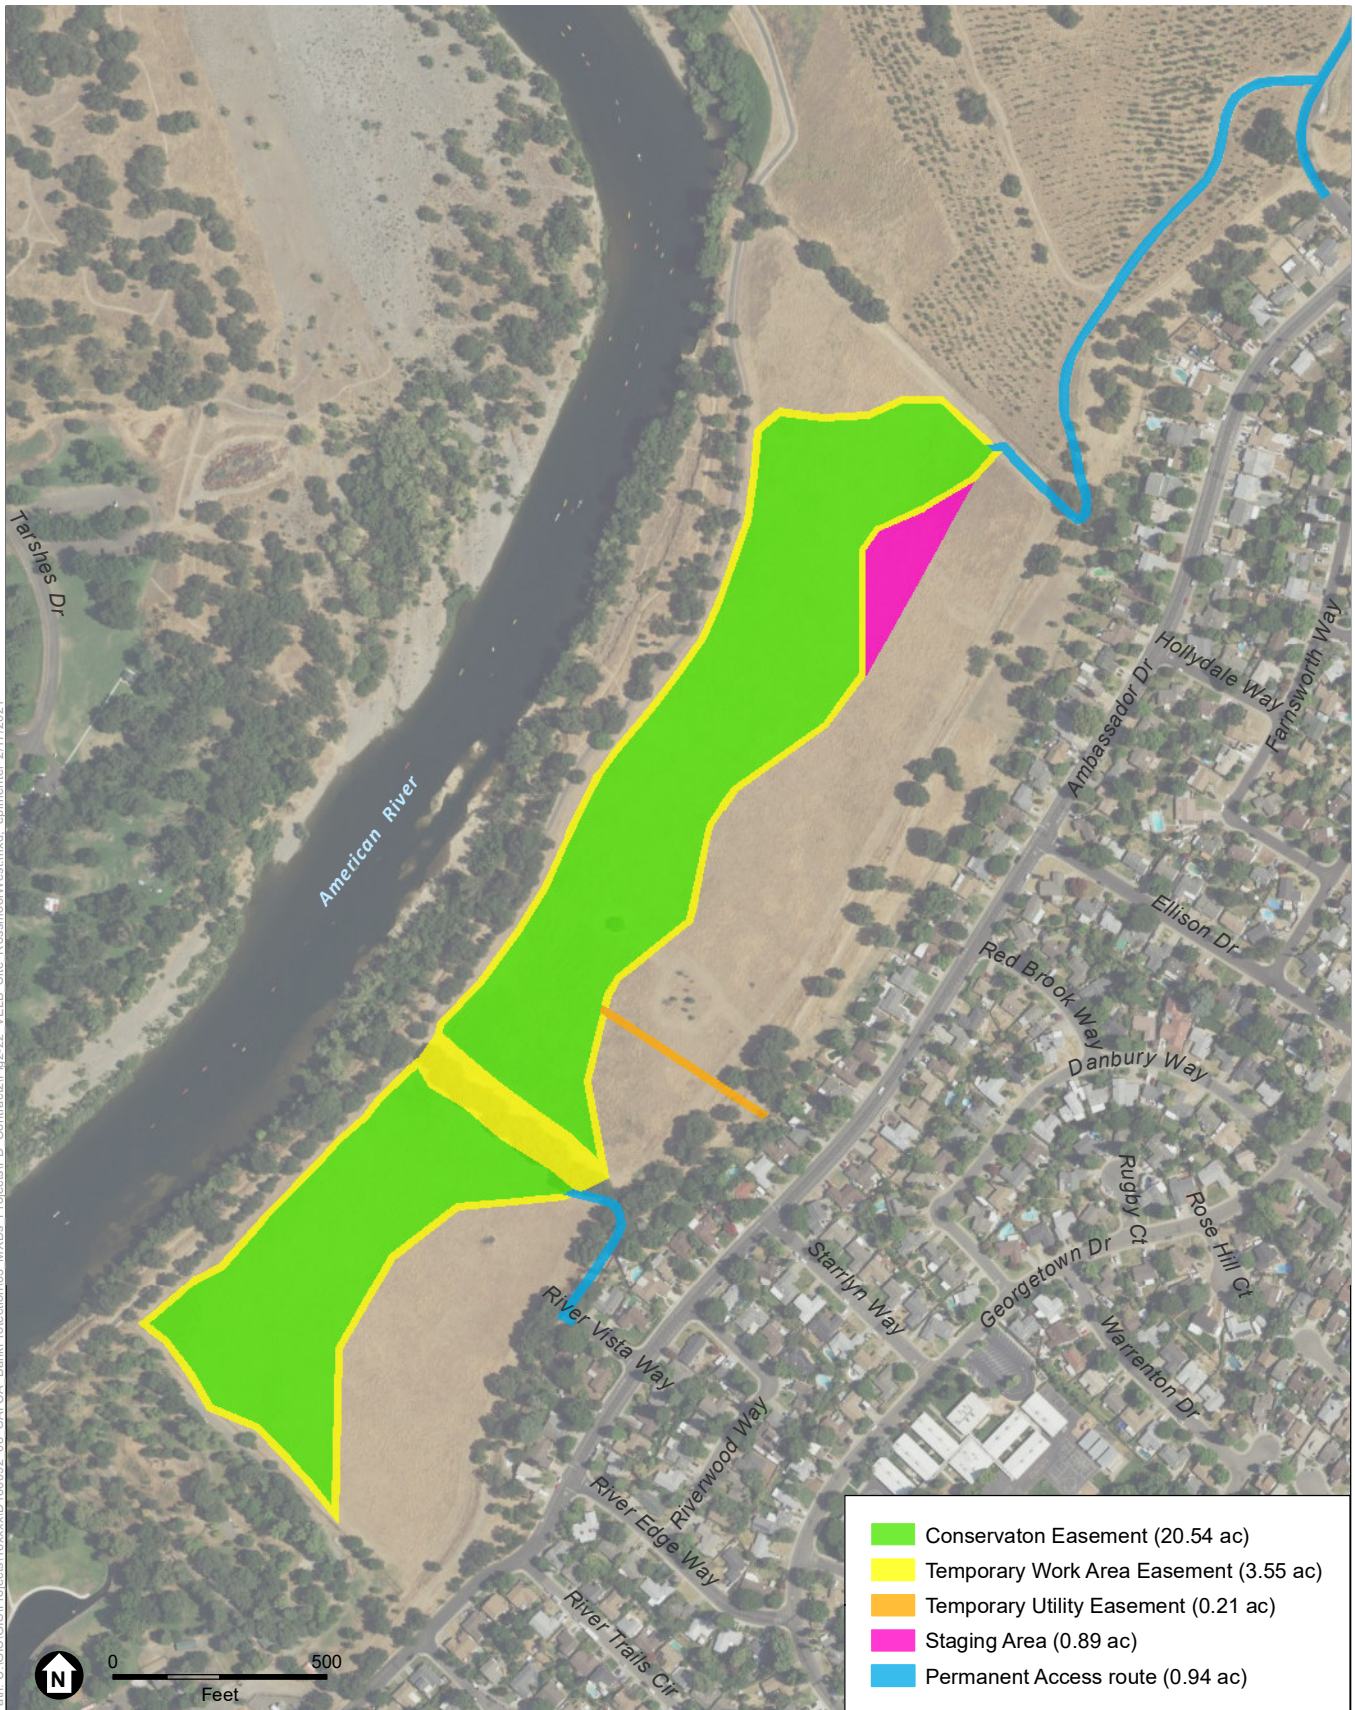

SOURCE: DigitalGlobe, 2018; NHC, 2020; USACE, 2021; ESA, 2021

ARCF 2016 American River Contract 2

Figure 2-22
Rossmoor West Mitigation Site






SOURCE: DigitalGlobe, 2018; NHC, 2020; USACE, 2021; ESA, 2021

ARCF 2016 American River Contract 2

Figure 2-23
Rossmoor East Mitigation Site

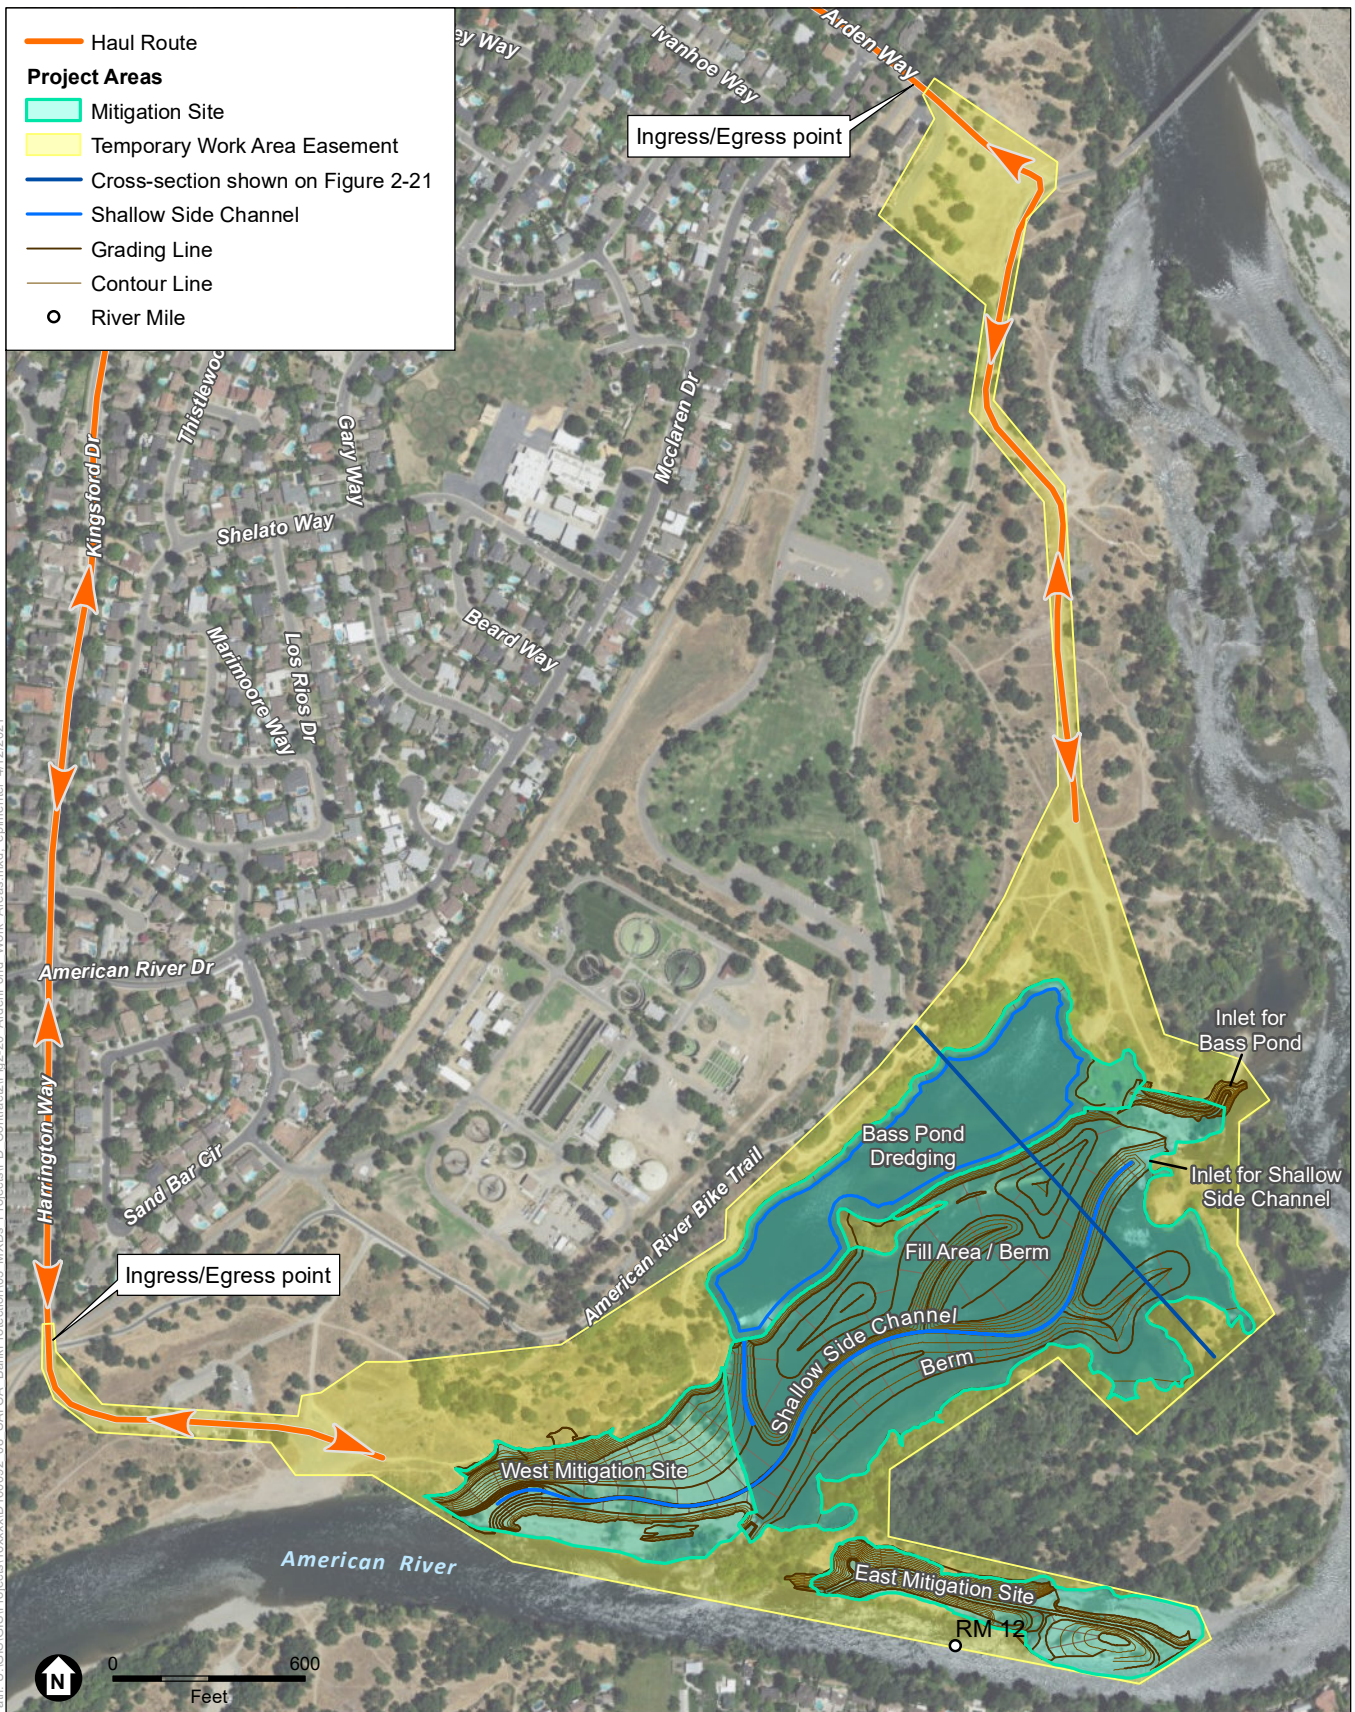


SOURCE: USDA, 2018; NHC, 2021; HDR, 2021; ESA 2021

ARCF 2016 American River Contract 2

Figure 2-20
Arden Pond Mitigation Site



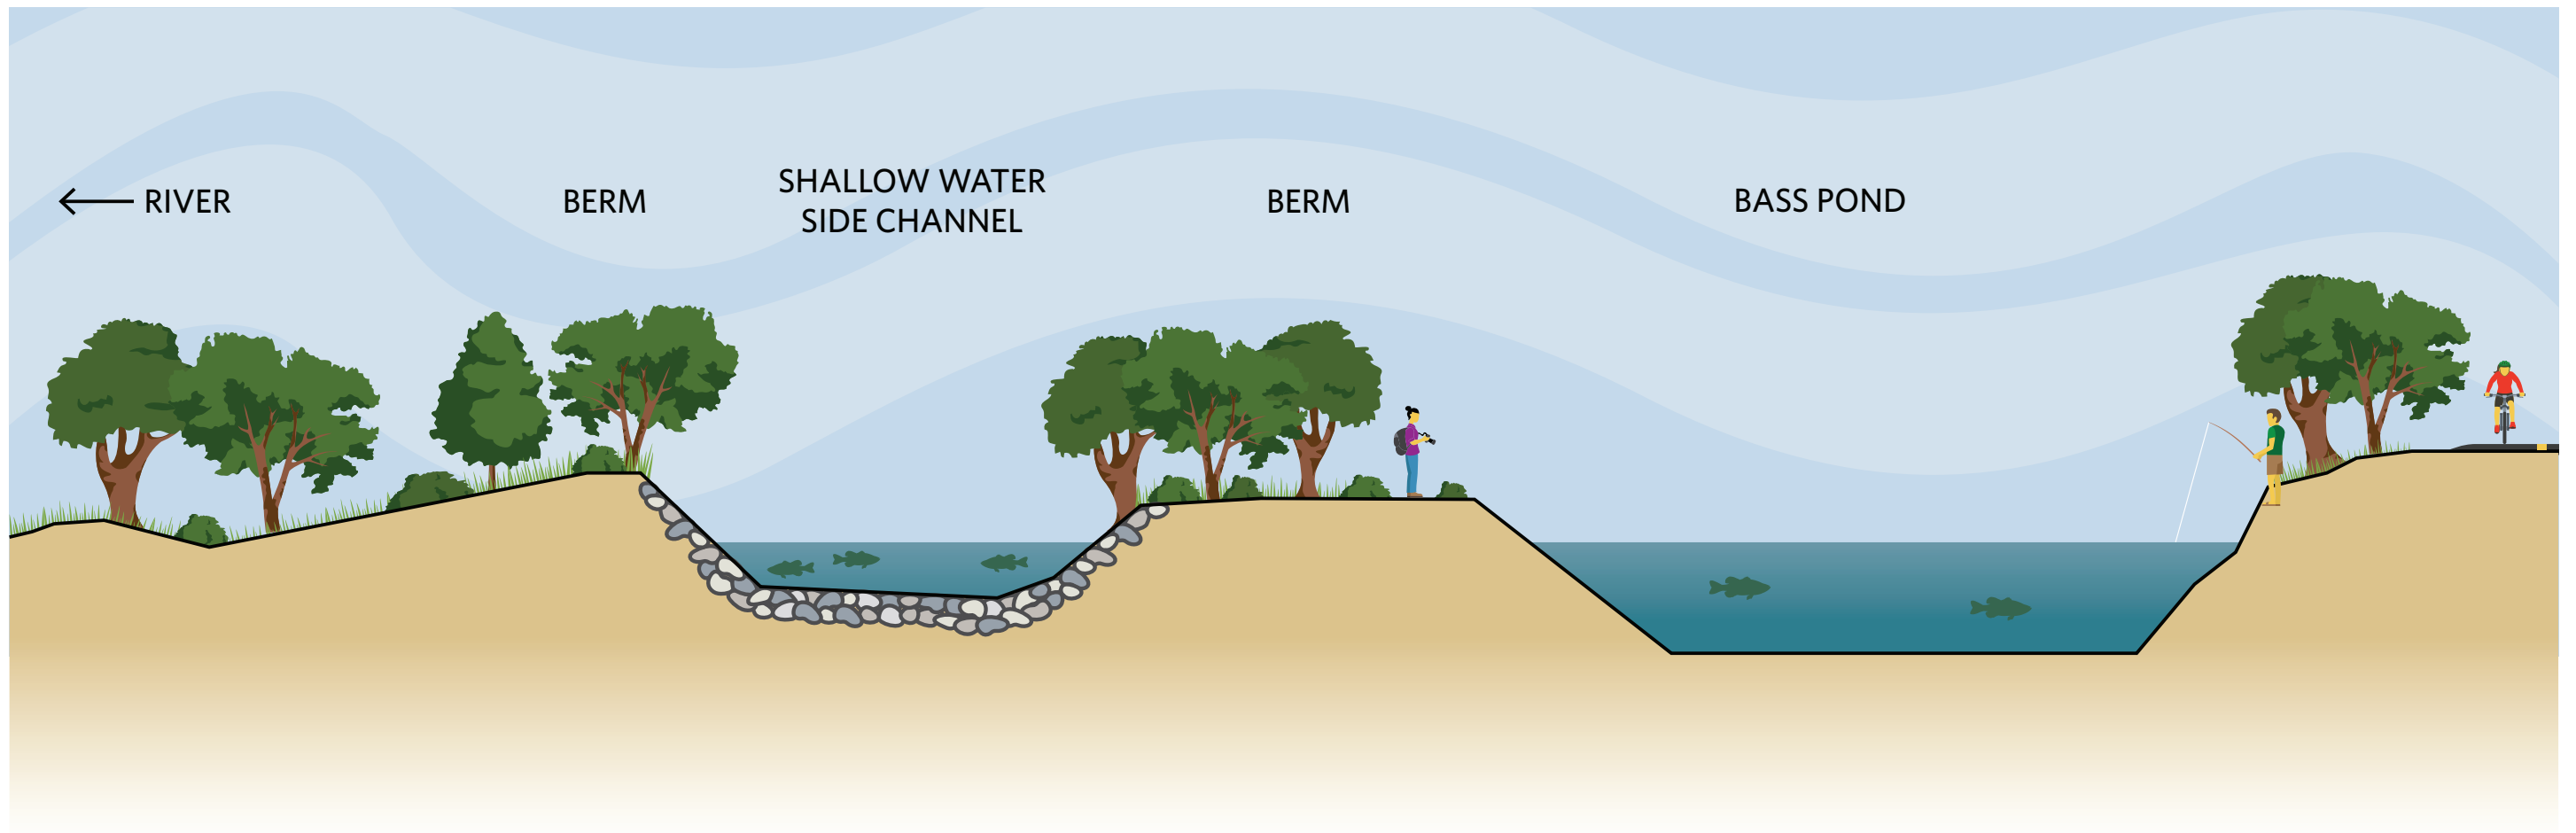

Not to scale


D:\60092_16 - American River Watershed Common Features Contract 2\05 Graphics-GIS-Modeling\Illustrator

SOURCE: HDR, 2021

American River Common Features Contract 2

Figure 2-21
Typical Cross Section at Arden Pond Mitigation Site



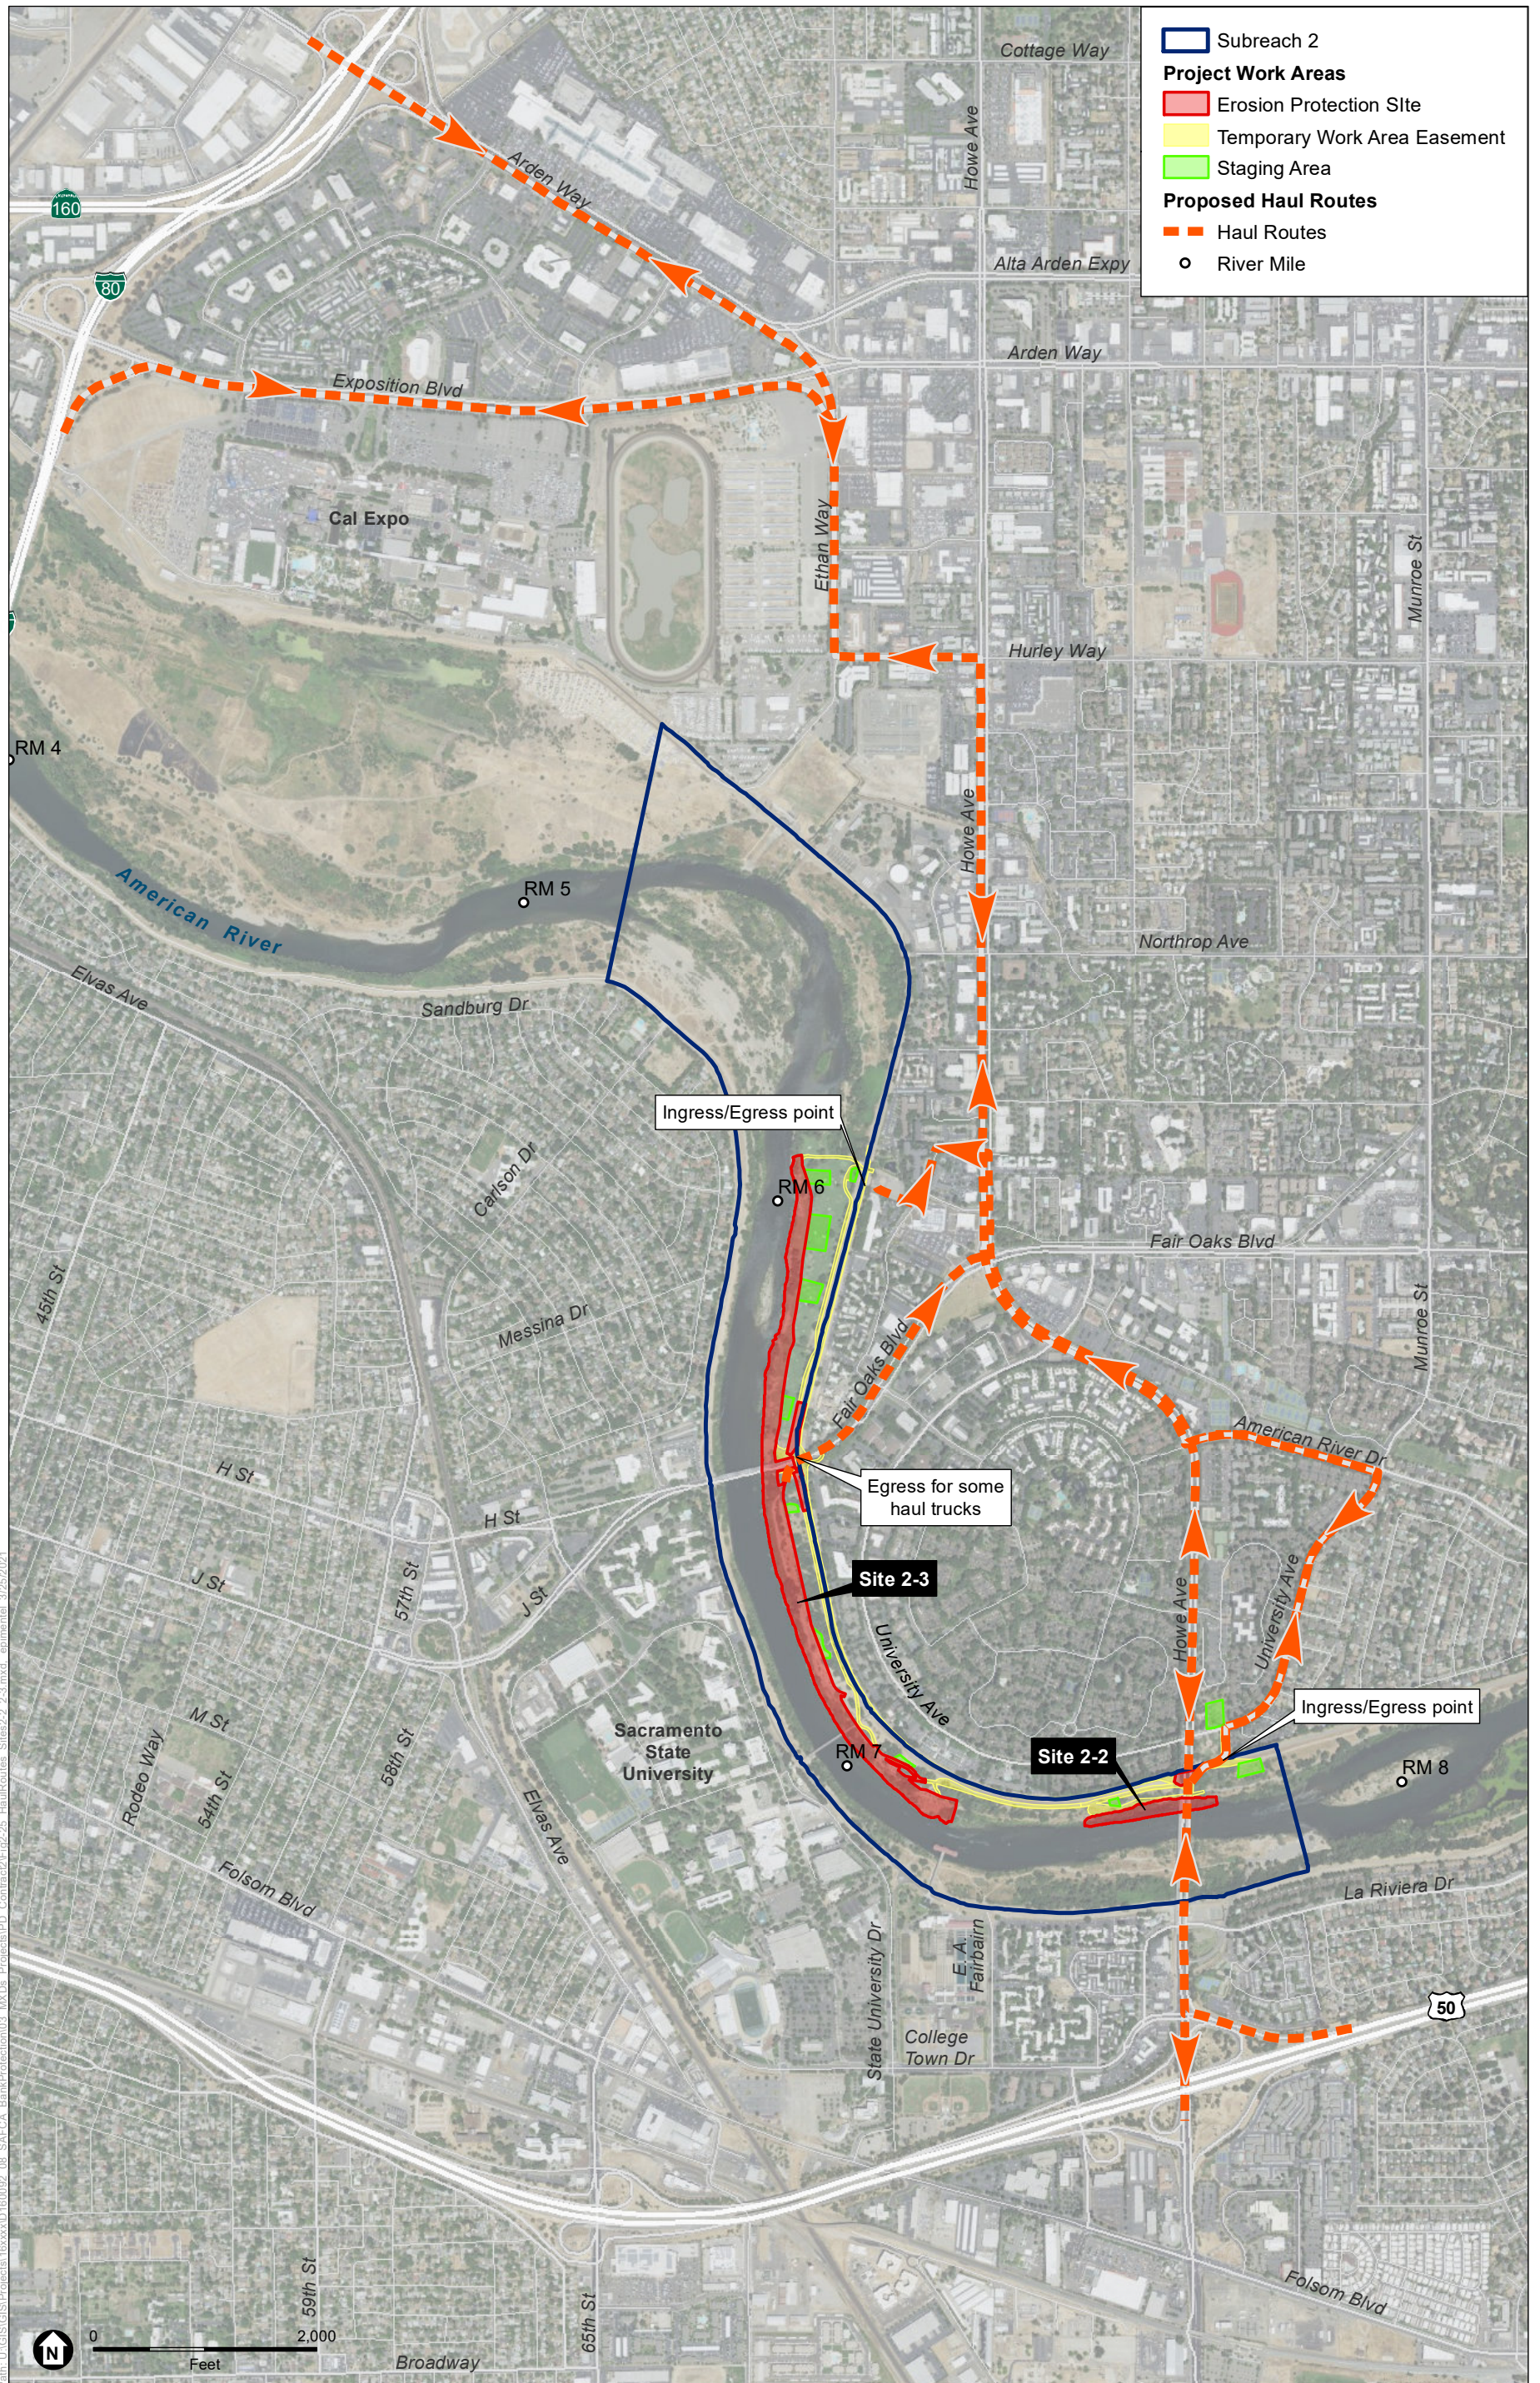

SOURCE: USDA, 2018; NHC, 2021; ESA, 2021

ARCF 2016 American River Contract 2

Figure 2-25
Haul Routes

