

Graphics/Projects/00135-10 Permitting/TBP/1-1-11 JD

Figure 1
Project Vicinity

Graphics/Projects/00135.10 Permitting TBP (11-11).JD

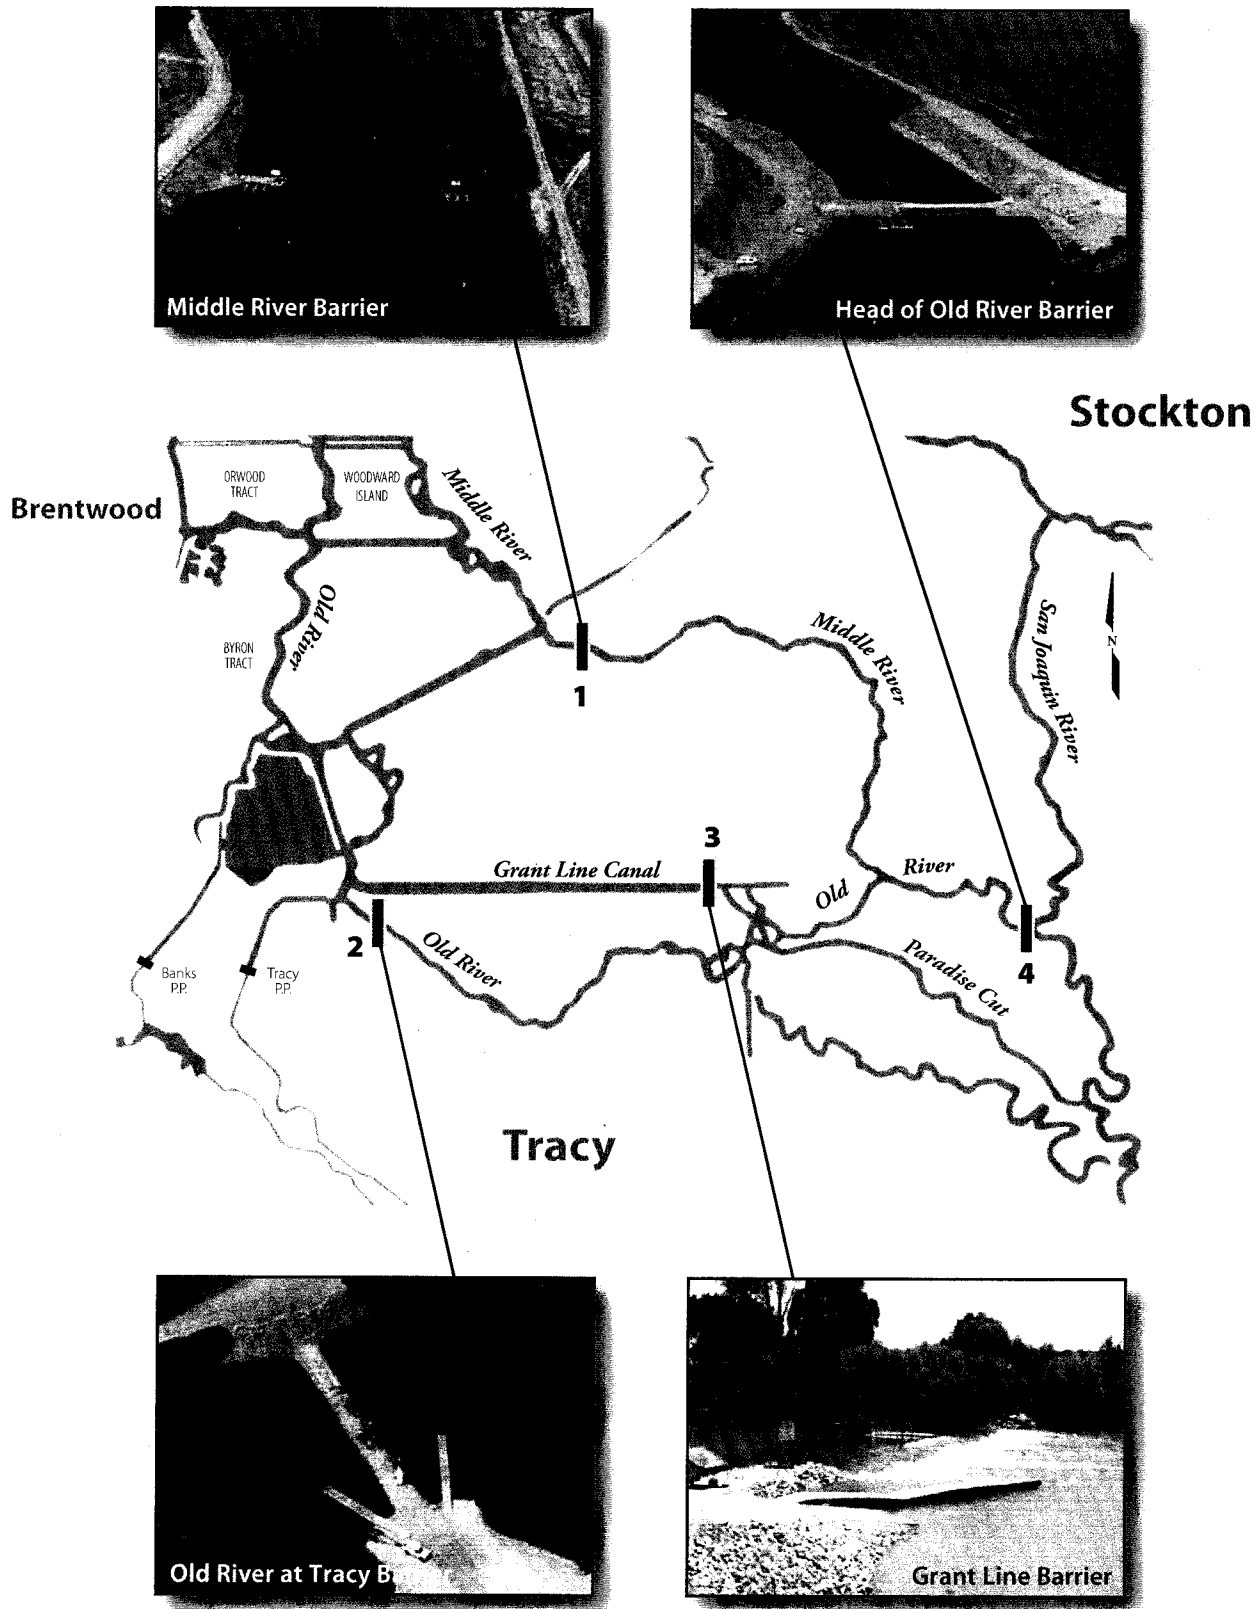


Figure 2
Project Location Map


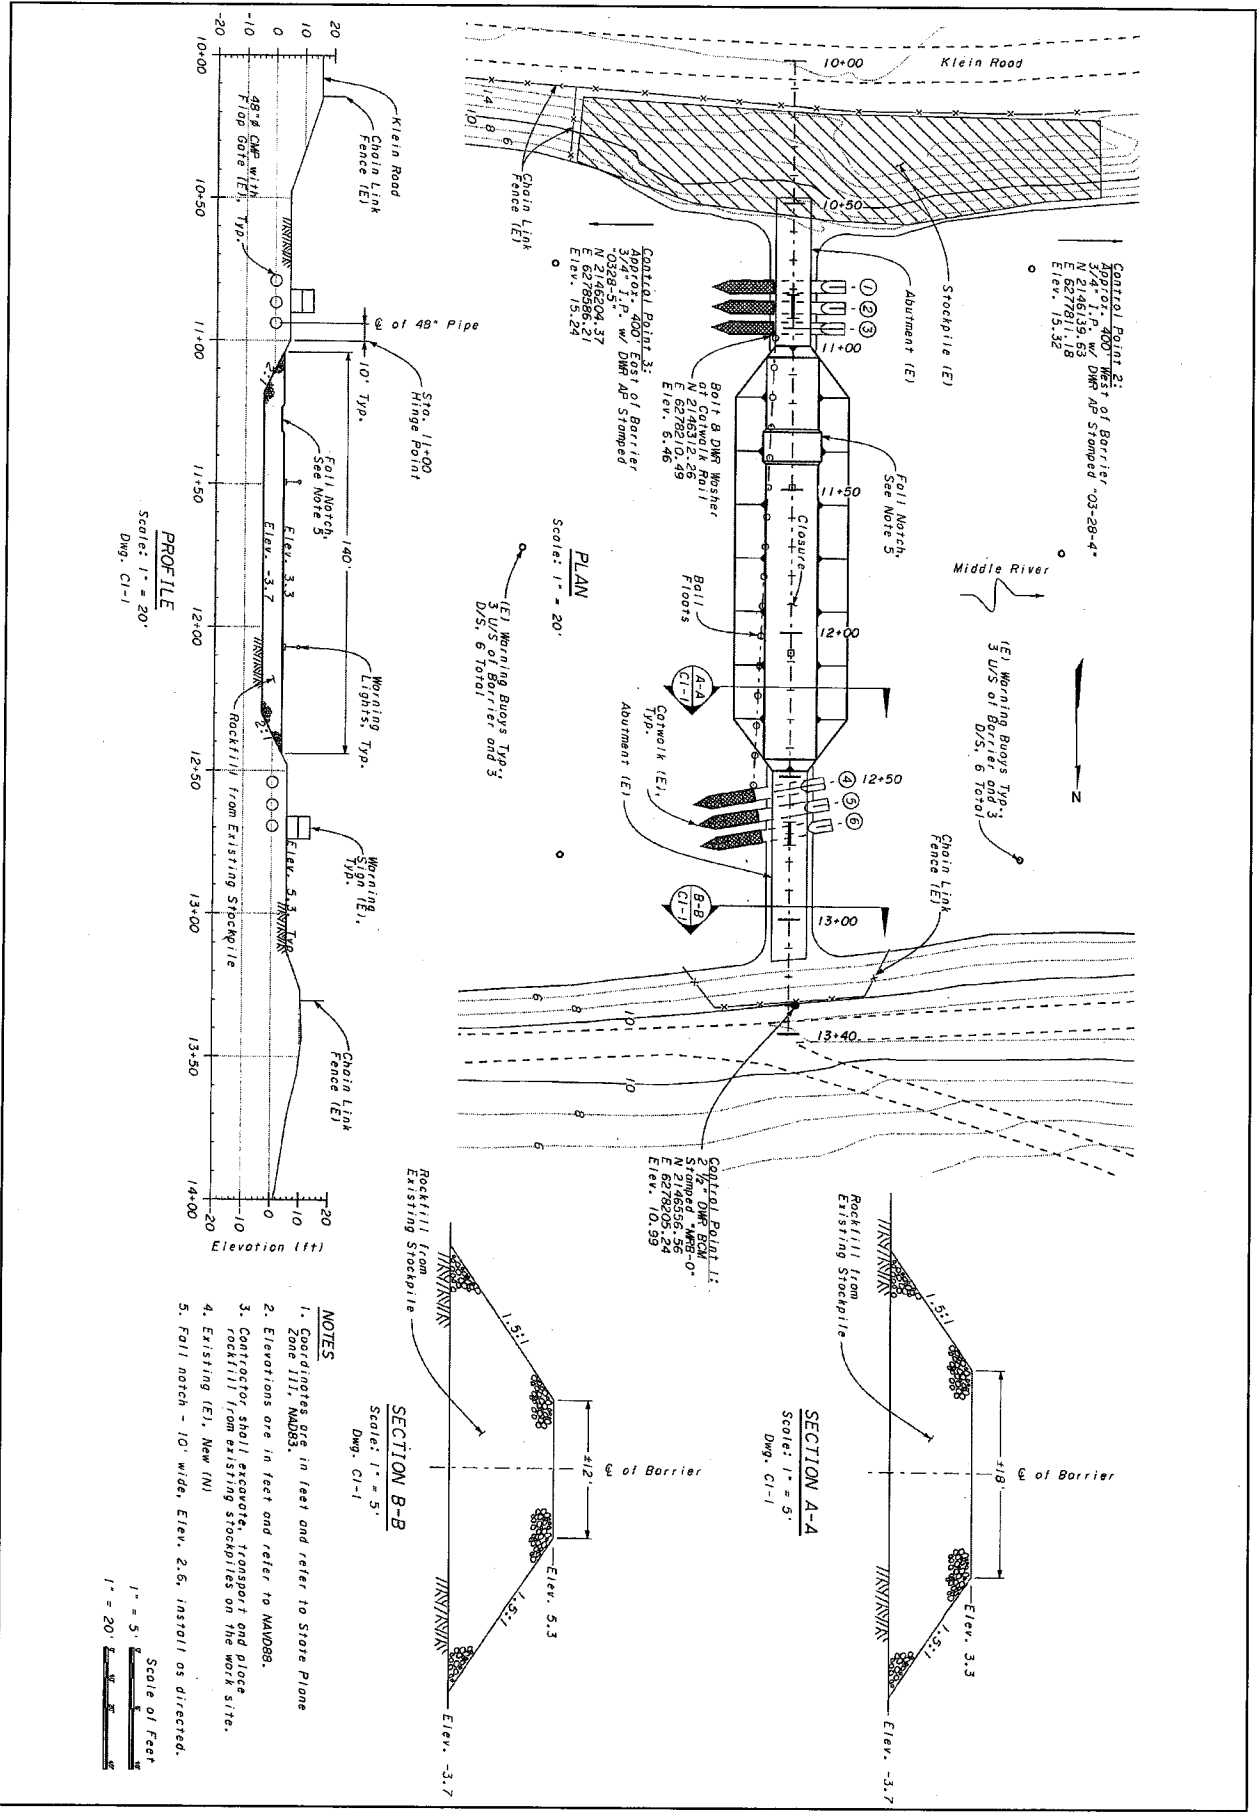


Figure 3
 Middle River Barrier
 Plan, Profile, and Sections

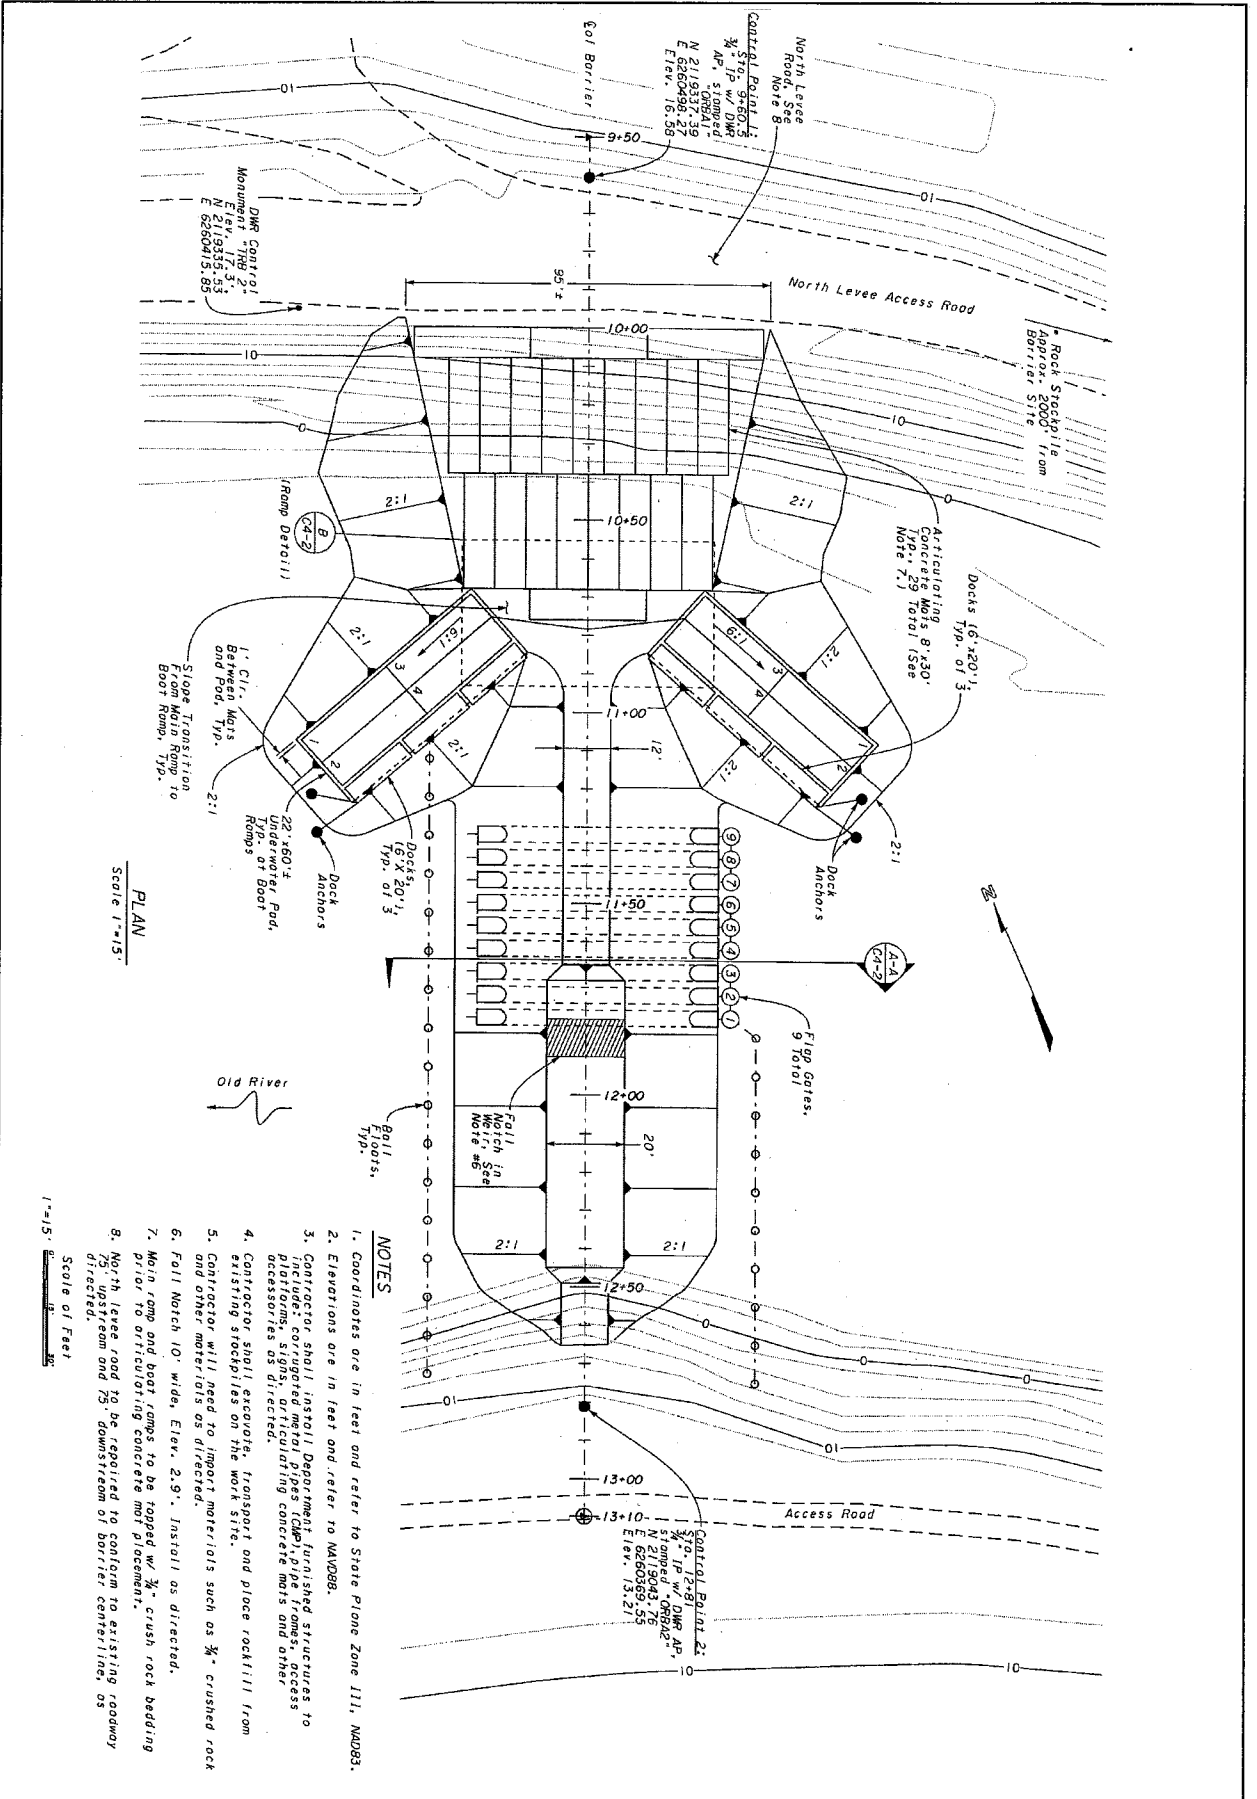

Public Notice 200100121

Figure 4a
Old River Near Tracy Barrier
Plan

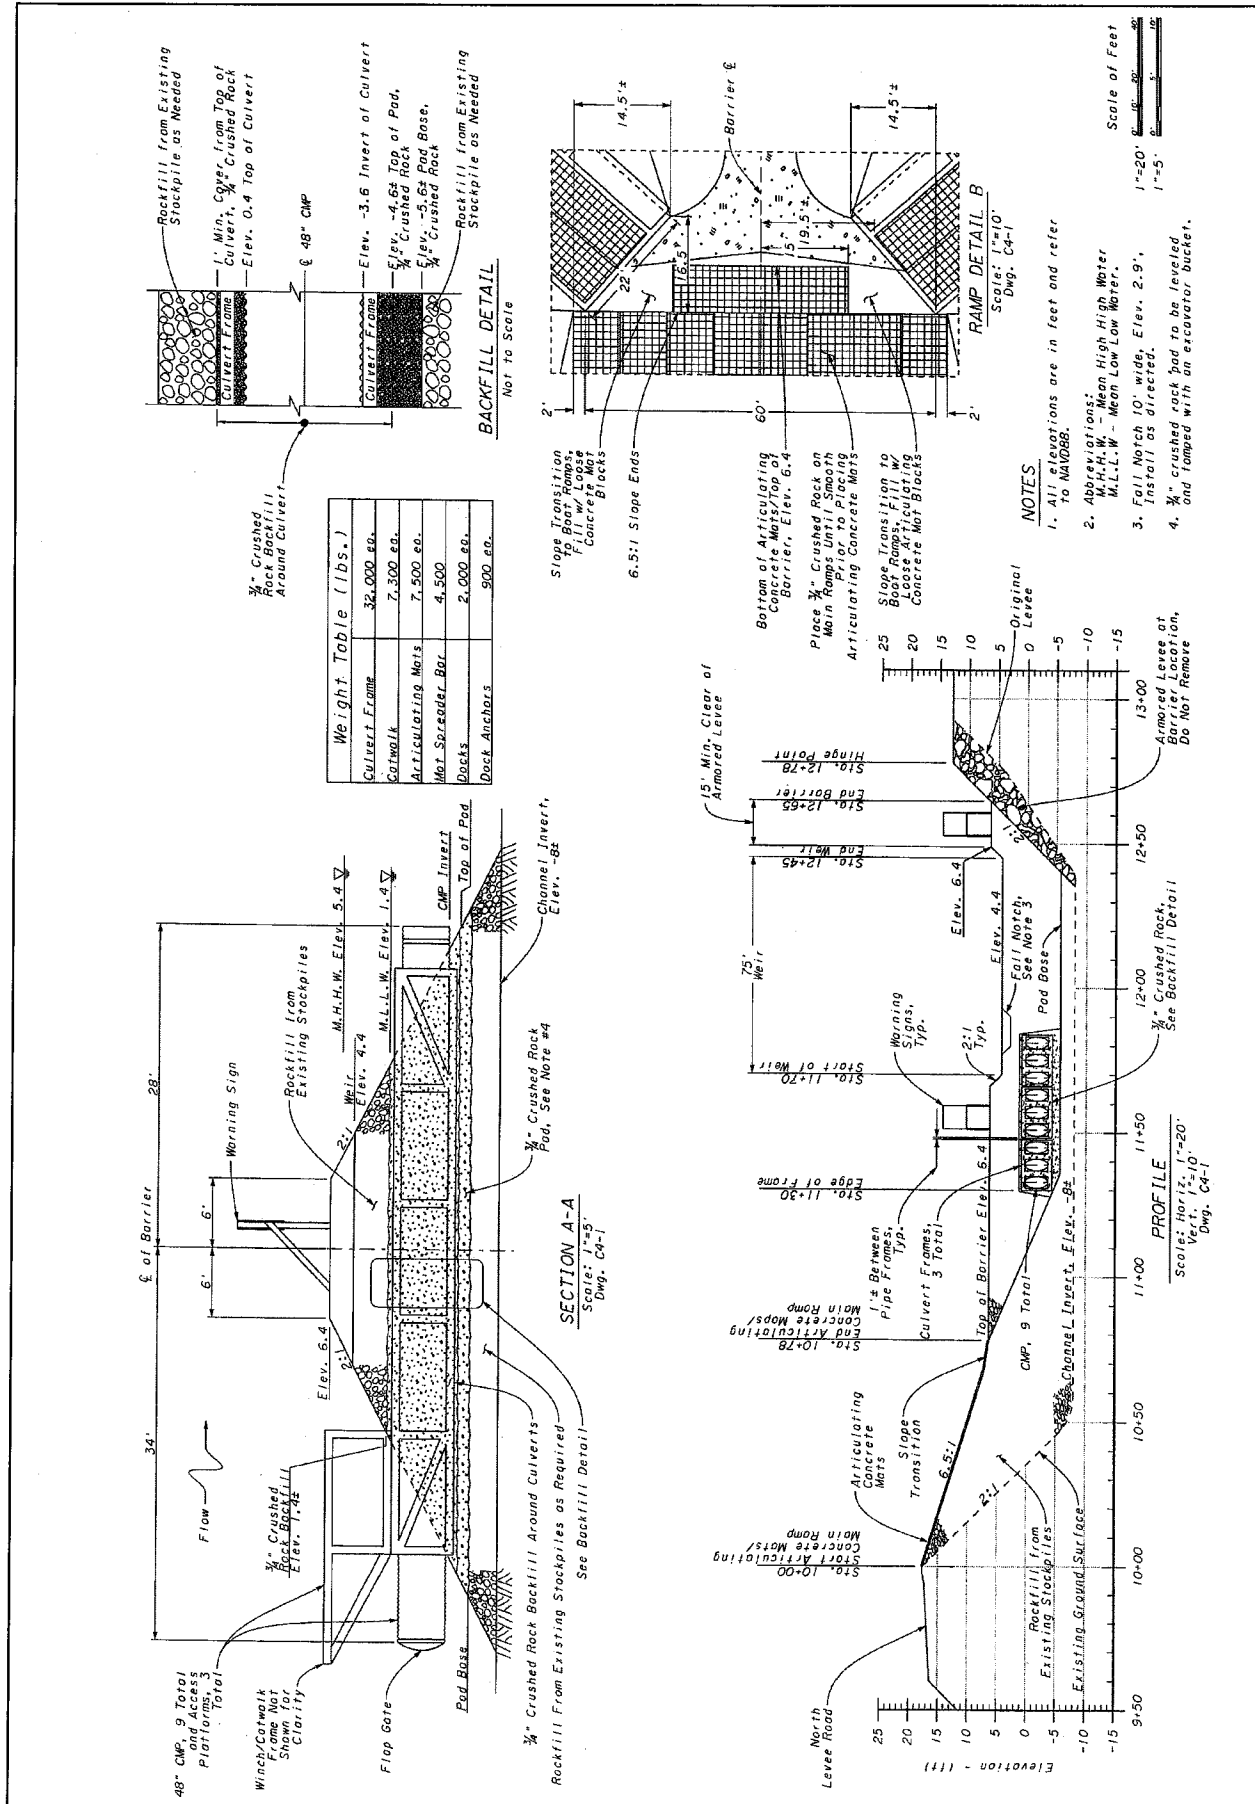


Figure 4b
Old River Near Tracy Barrier
Profile, Section and Details


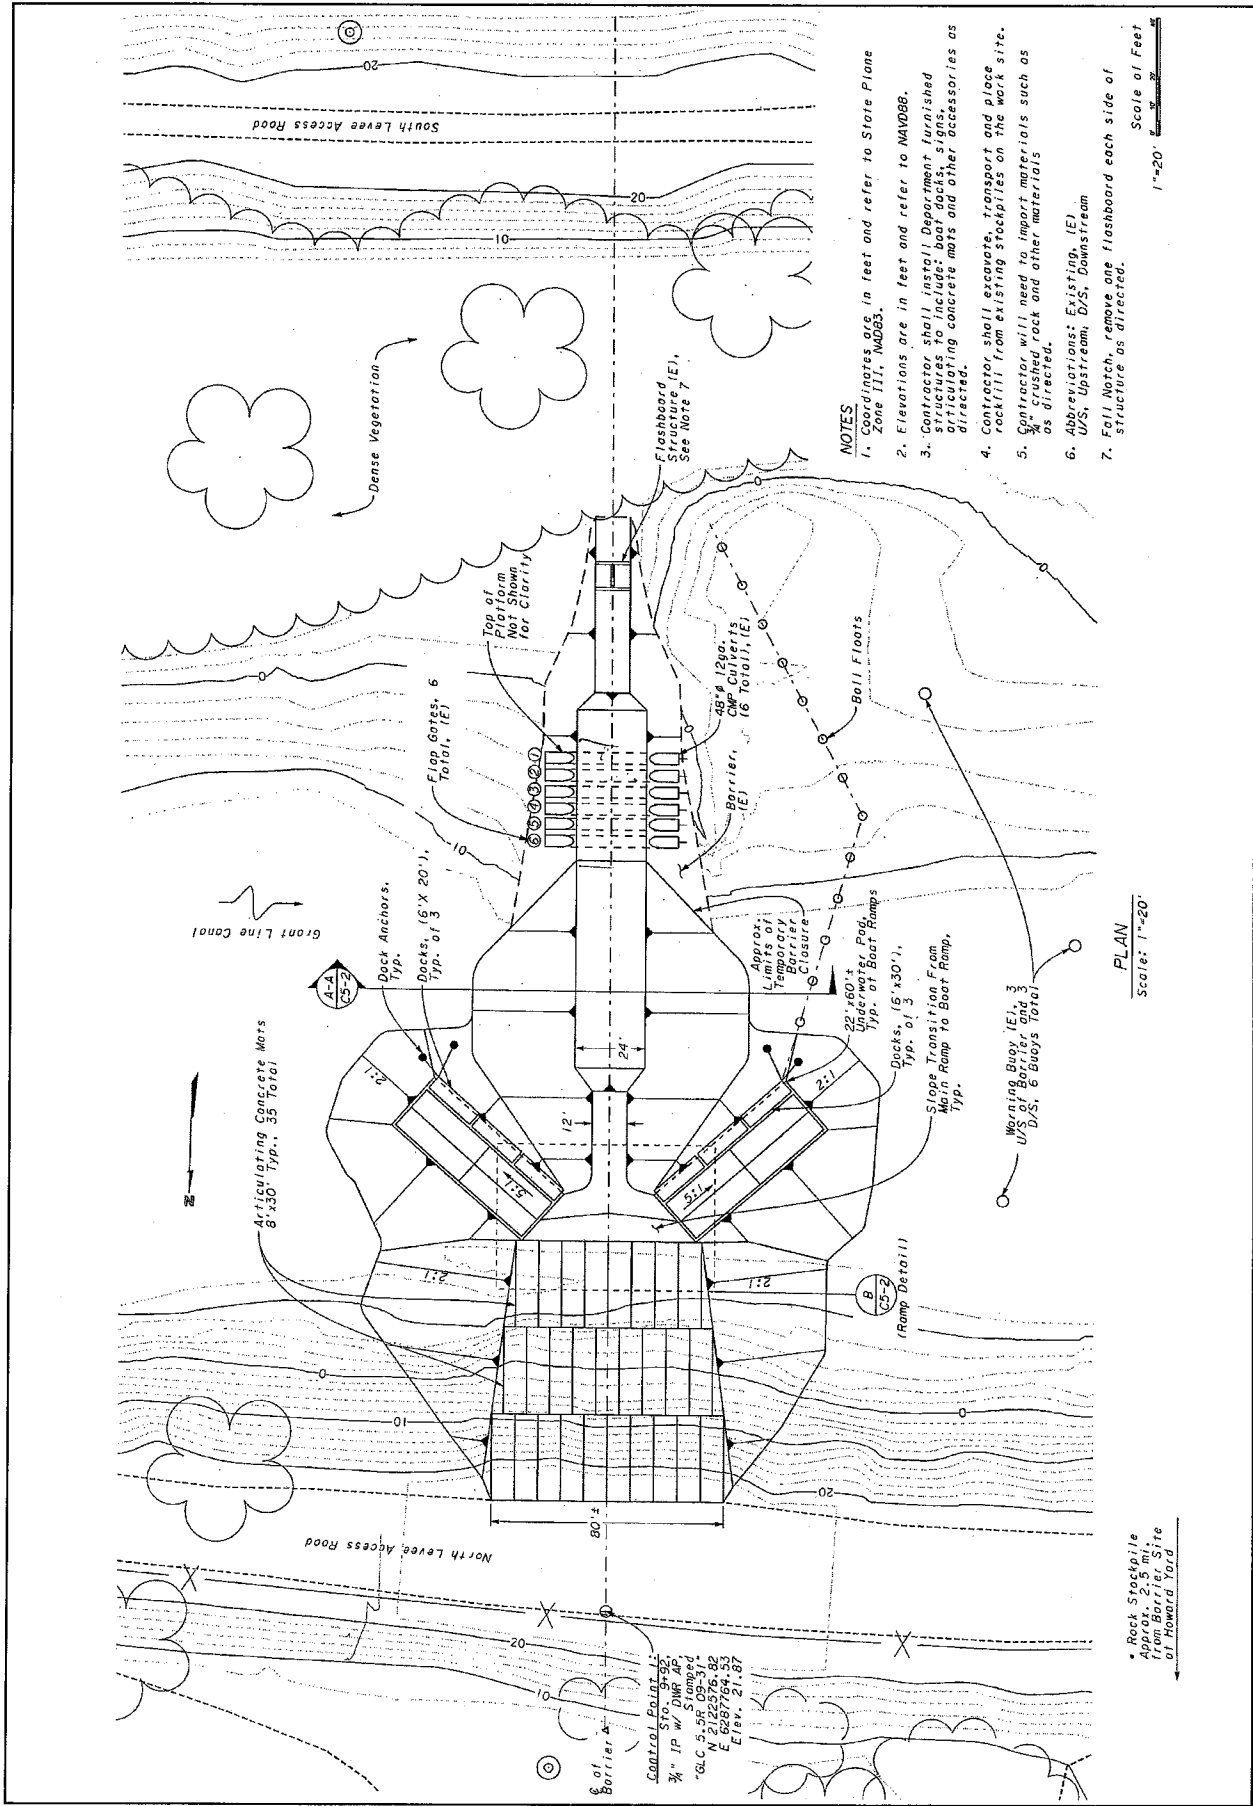


Figure 5a
Grant Line Canal Barrier
Plan

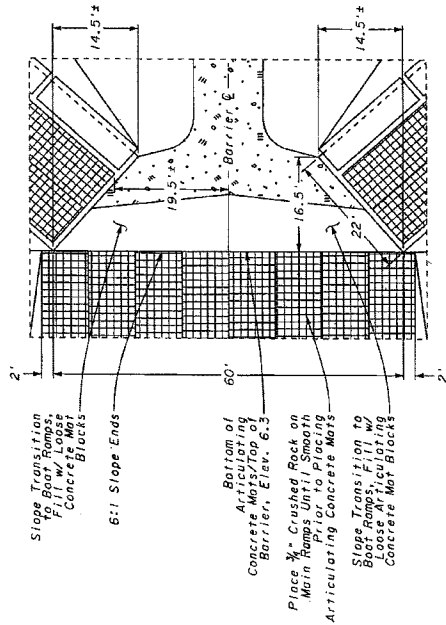


RAMP DETAIL B
Scale: 1"=10'
Dwg. CS-1


NOTES
1. All elevations are in feet and refer to MVDDB.
2. Fall Notch, remove one flashboard each side, as directed.

Weight Table (lbs.)	
Articulating Mats	7,500 ea.
Mat Spreader Bar	4,500
Dock Sections	2,000 ea.
Dock Anchors	900 ea.

Scale of Feet
1"=10'
1"=30'

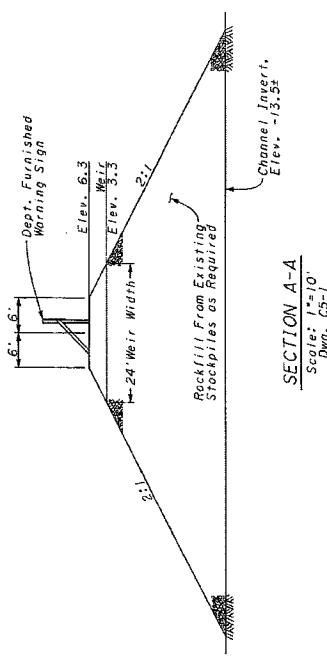

SECTION A-A
Scale: 1"=10'
Dwg. CS-1

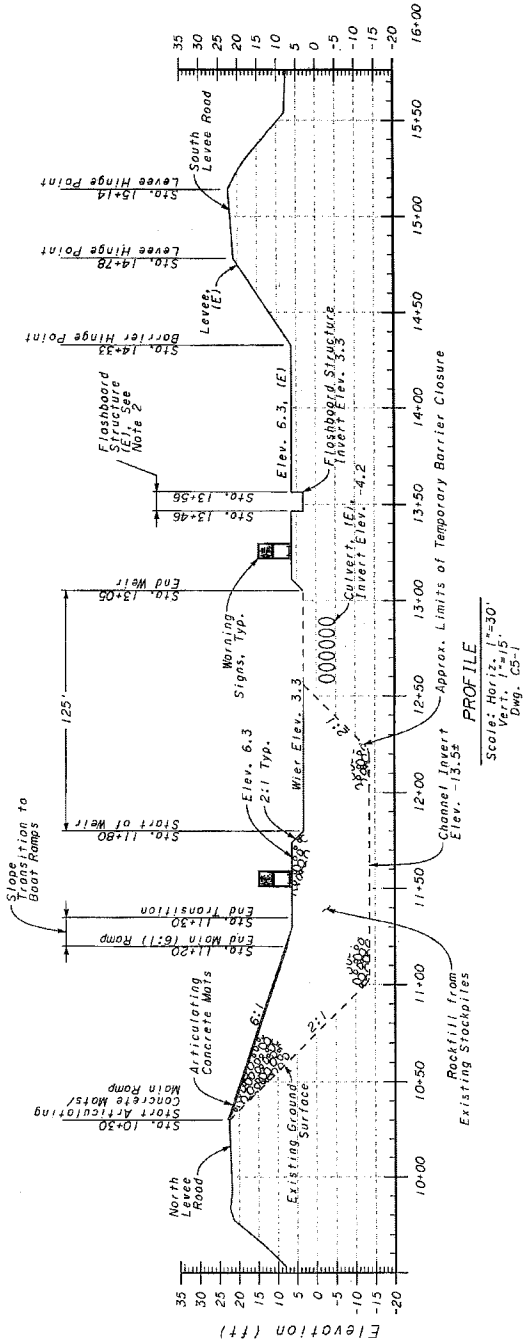

PROFILE
Scale: Horiz. 1"=30'
Dwg. CS-1

Figure 5b
Grant Line Canal Barrier
Profile, Section and Details

