




**PROJECT
LOCATION**




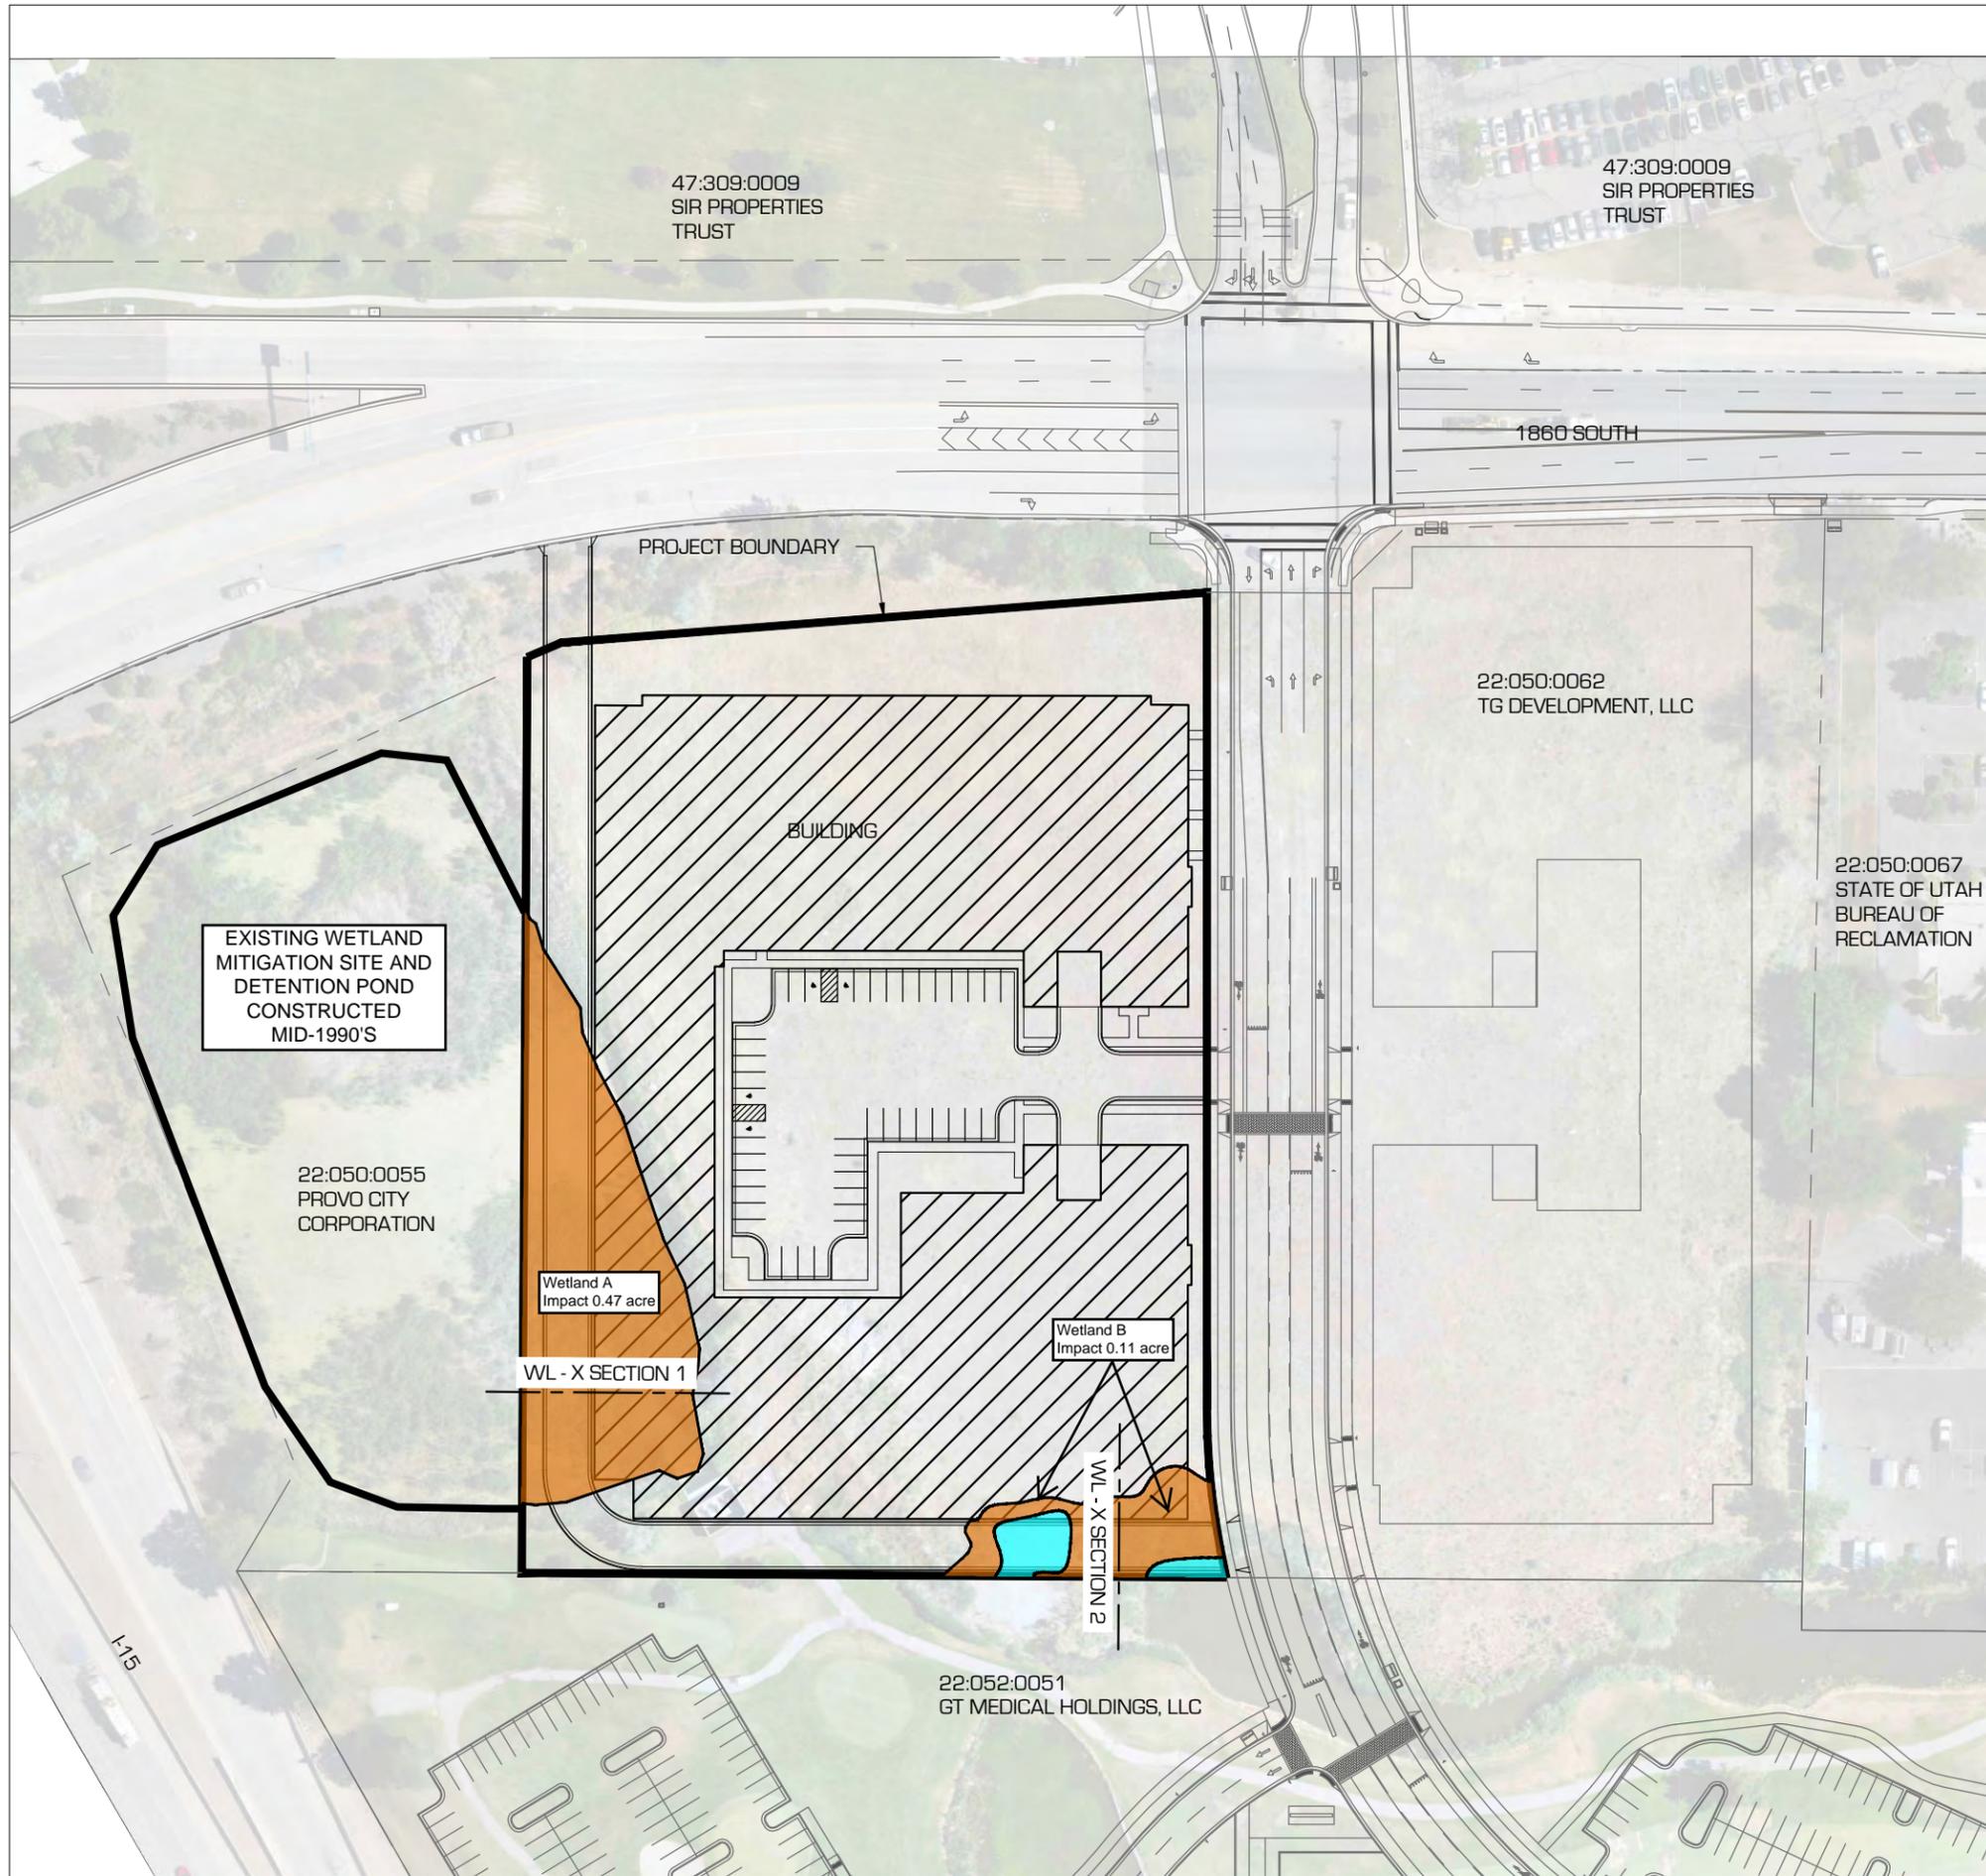

LEGEND


- EXISTING WETLAND IMPACTED [25,050 SF]
- OPEN WATER TO BE FILLED (BELOW OHWM) [1,661 SF]
- PROPOSED PARKING = 259 STALLS

WL-X SECTION 1 (2:1 VERT. EXAGGERATION)
HORIZONTAL SCALE: 1"=60'

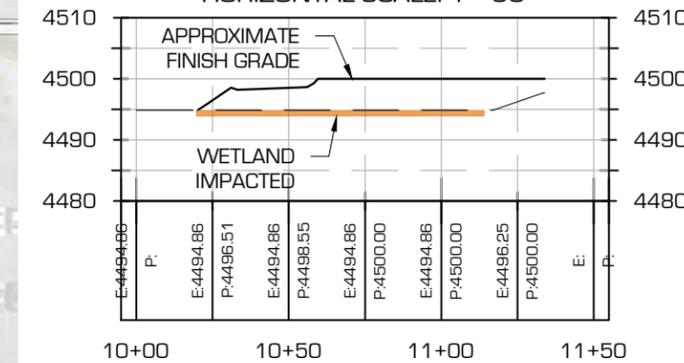

3,230 ft3 of discharged fill

WL-X SECTION 2 (2:1 VERT. EXAGGERATION)
HORIZONTAL SCALE: 1"=60'

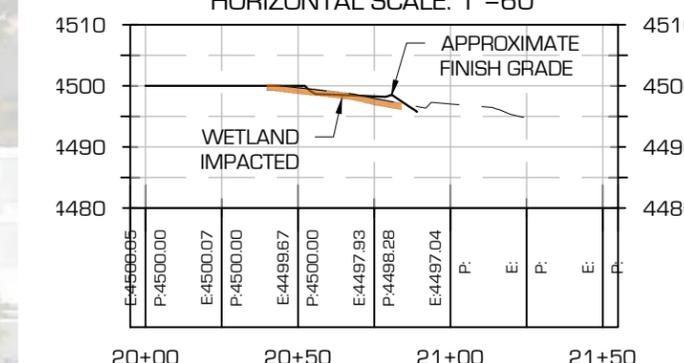

120 ft3 of discharged fill




THESE PLANS AND SPECIFICATIONS ARE THE PROPERTY OF CIVIL SOLUTIONS GROUP, INC. AN SHALL NOT BE PHOTOCOPIED, RE-DRAWN, OR USED ON ANY OTHER PROJECT OTHER THAN THE PROJECT SPECIFICALLY DESIGNED FOR, WITHOUT WRITTEN PERMISSION. THE OWNERS AND ENGINEERS OF CIVIL SOLUTIONS GROUP, INC. DISCLAIM ANY LIABILITY FOR ANY CHANGES OR MODIFICATIONS MADE TO THESE PLANS OR THE DESIGN THEREON WITHOUT THEIR CONSENT. THESE PLANS ARE DRAWN TO SCALE WHEN PLOTTED ON A 11" X 17" SHEET OF PAPER. THESE PLANS ARE PRODUCED IN COLOR AND SHOULD BE PLOTTED AS SUCH.

WETLAND MITIGATION GRAPHIC
 EAST BAY
 PROVO, UT 84601

MARK:	DATE:	DESCRIPTION:

PROJECT #: 18-361
 DRAWN BY: A. OCHSENBEIN
 PROJECT MANAGER: M. TAYLOR
 ISSUED: 04.16.20

PROPOSED ACTION & CROSS SECTIONS
FIGURE 4

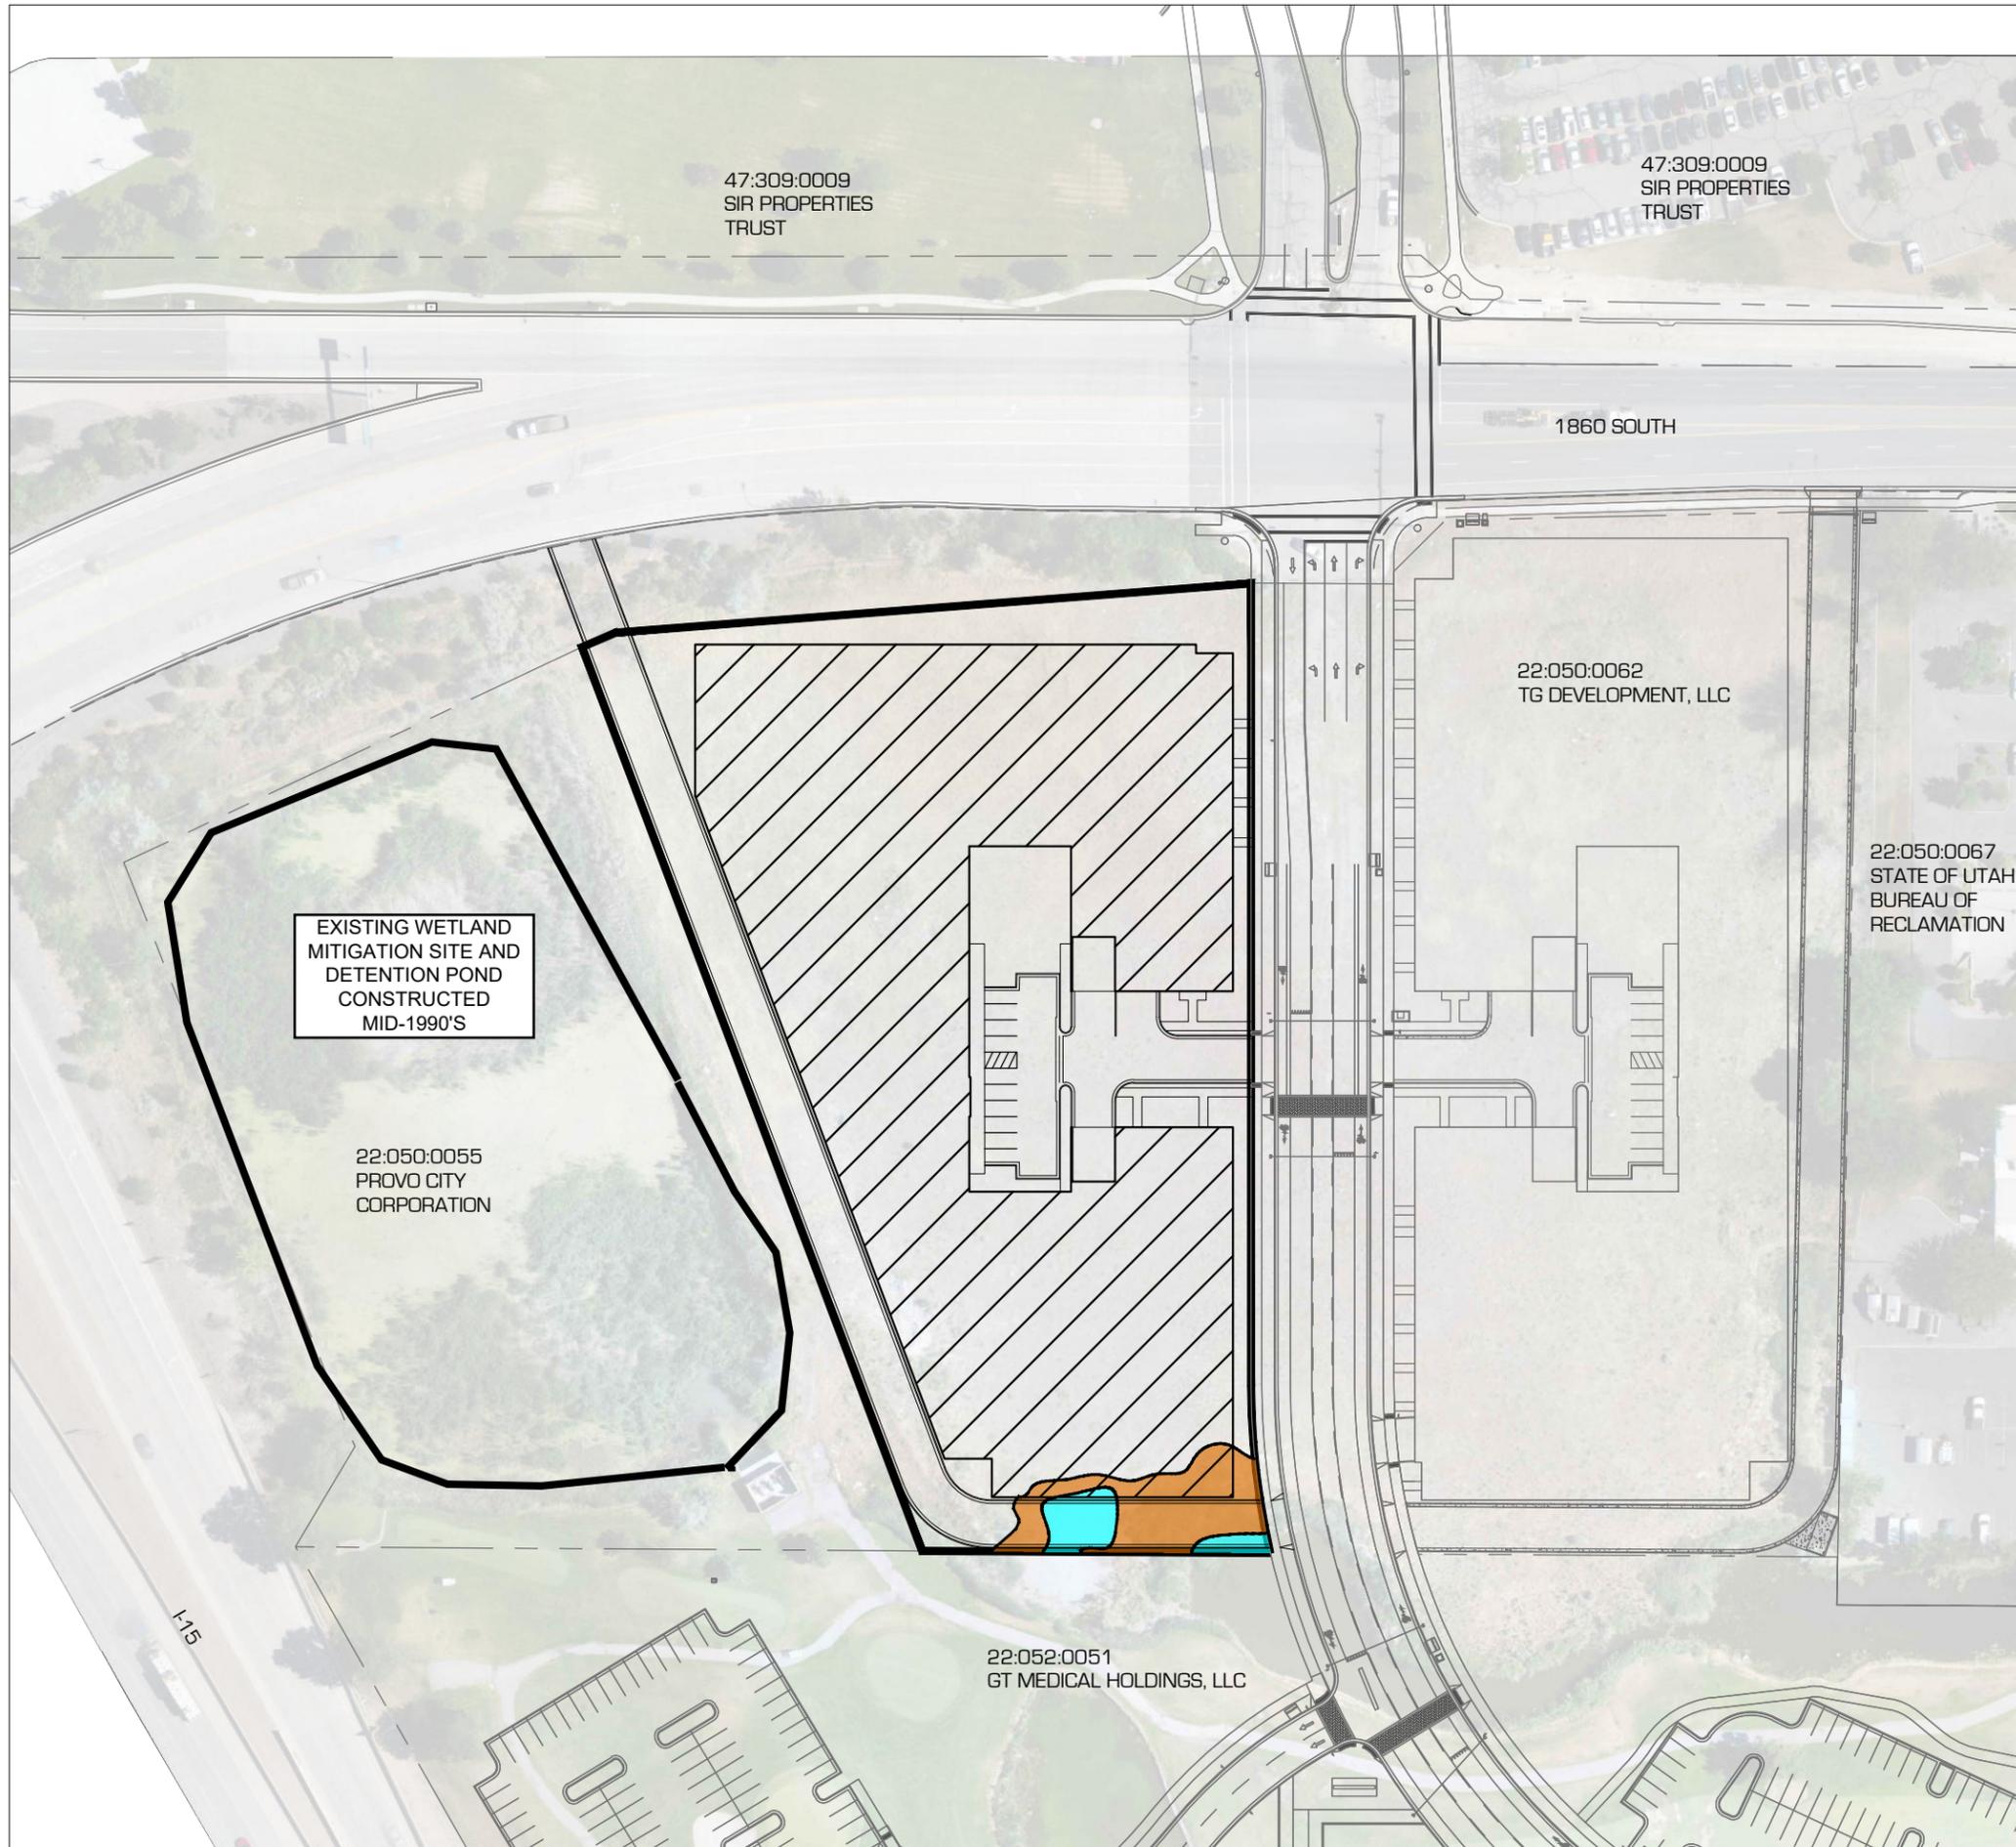


LEGEND

- EXISTING WETLAND TO BE REMOVED [4,690 SF]
- OPEN WATER TO BE FILLED (BELOW OHWM) [1,661 SF]
- PROPOSED PARKING = 213 STALLS

**ALTERNATIVE 2: NEAR TOTAL AVOIDANCE
 EAST BAY
 PROVO, UT 84601**

MARK	DATE	DESCRIPTION

PROJECT #: 18-361
 DRAWN BY: A. OCHSENBEIN
 PROJECT MANAGER: M. TAYLOR
 ISSUED: 04.16.20

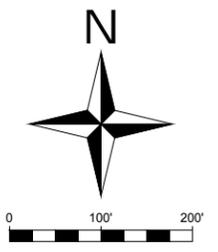

THESE PLANS AND SPECIFICATIONS ARE THE PROPERTY OF CIVIL SOLUTIONS GROUP, INC. AN SHALL NOT BE PHOTOCOPIED, RE-DRAWN, OR USED ON ANY OTHER PROJECT OTHER THAN THE PROJECT SPECIFICALLY DESIGNED FOR, WITHOUT WRITTEN PERMISSION. THE OWNERS AND ENGINEERS OF CIVIL SOLUTIONS GROUP, INC. DISCLAIM ANY LIABILITY FOR ANY CHANGES OR MODIFICATIONS MADE TO THESE PLANS OR THE DESIGN THEREON WITHOUT THEIR CONSENT. THESE PLANS ARE DRAWN TO SCALE WHEN PLOTTED ON A 11" X 17" SHEET OF PAPER. THESE PLANS ARE PRODUCED IN COLOR AND SHOULD BE PLOTTED AS SUCH.

ALTERNATIVE 2

FIGURE 7




**OFF-SITE ALTERNATIVES
 EAST BAY
 PROVO, UT 84601**

MARK	DATE	DESCRIPTION

PROJECT #: 18-361
 DRAWN BY: A. OCHSENBEIN
 PROJECT MANAGER: M. TAYLOR
 ISSUED: 04.16.20

**OFF-SITE
 ALTERNATIVES**

FIGURE 8

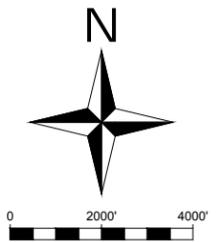

THESE PLANS AND SPECIFICATIONS ARE THE PROPERTY OF CIVIL SOLUTIONS GROUP, INC. AN SHALL NOT BE PHOTOCOPIED, RE-DRAWN, OR USED ON ANY OTHER PROJECT OTHER THAN THE PROJECT SPECIFICALLY DESIGNED FOR, WITHOUT WRITTEN PERMISSION. THE OWNERS AND ENGINEERS OF CIVIL SOLUTIONS GROUP, INC. DISCLAIM ANY LIABILITY FOR ANY CHANGES OR MODIFICATIONS MADE TO THESE PLANS OR THE DESIGN THEREON WITHOUT THEIR CONSENT. THESE PLANS ARE DRAWN TO SCALE WHEN PLOTTED ON A 11" X 17" SHEET OF PAPER. THESE PLANS ARE PRODUCED IN COLOR AND SHOULD BE PLOTTED AS SUCH.