


Bear Lake Marina: Vicinity Map

Legend

 Project Location

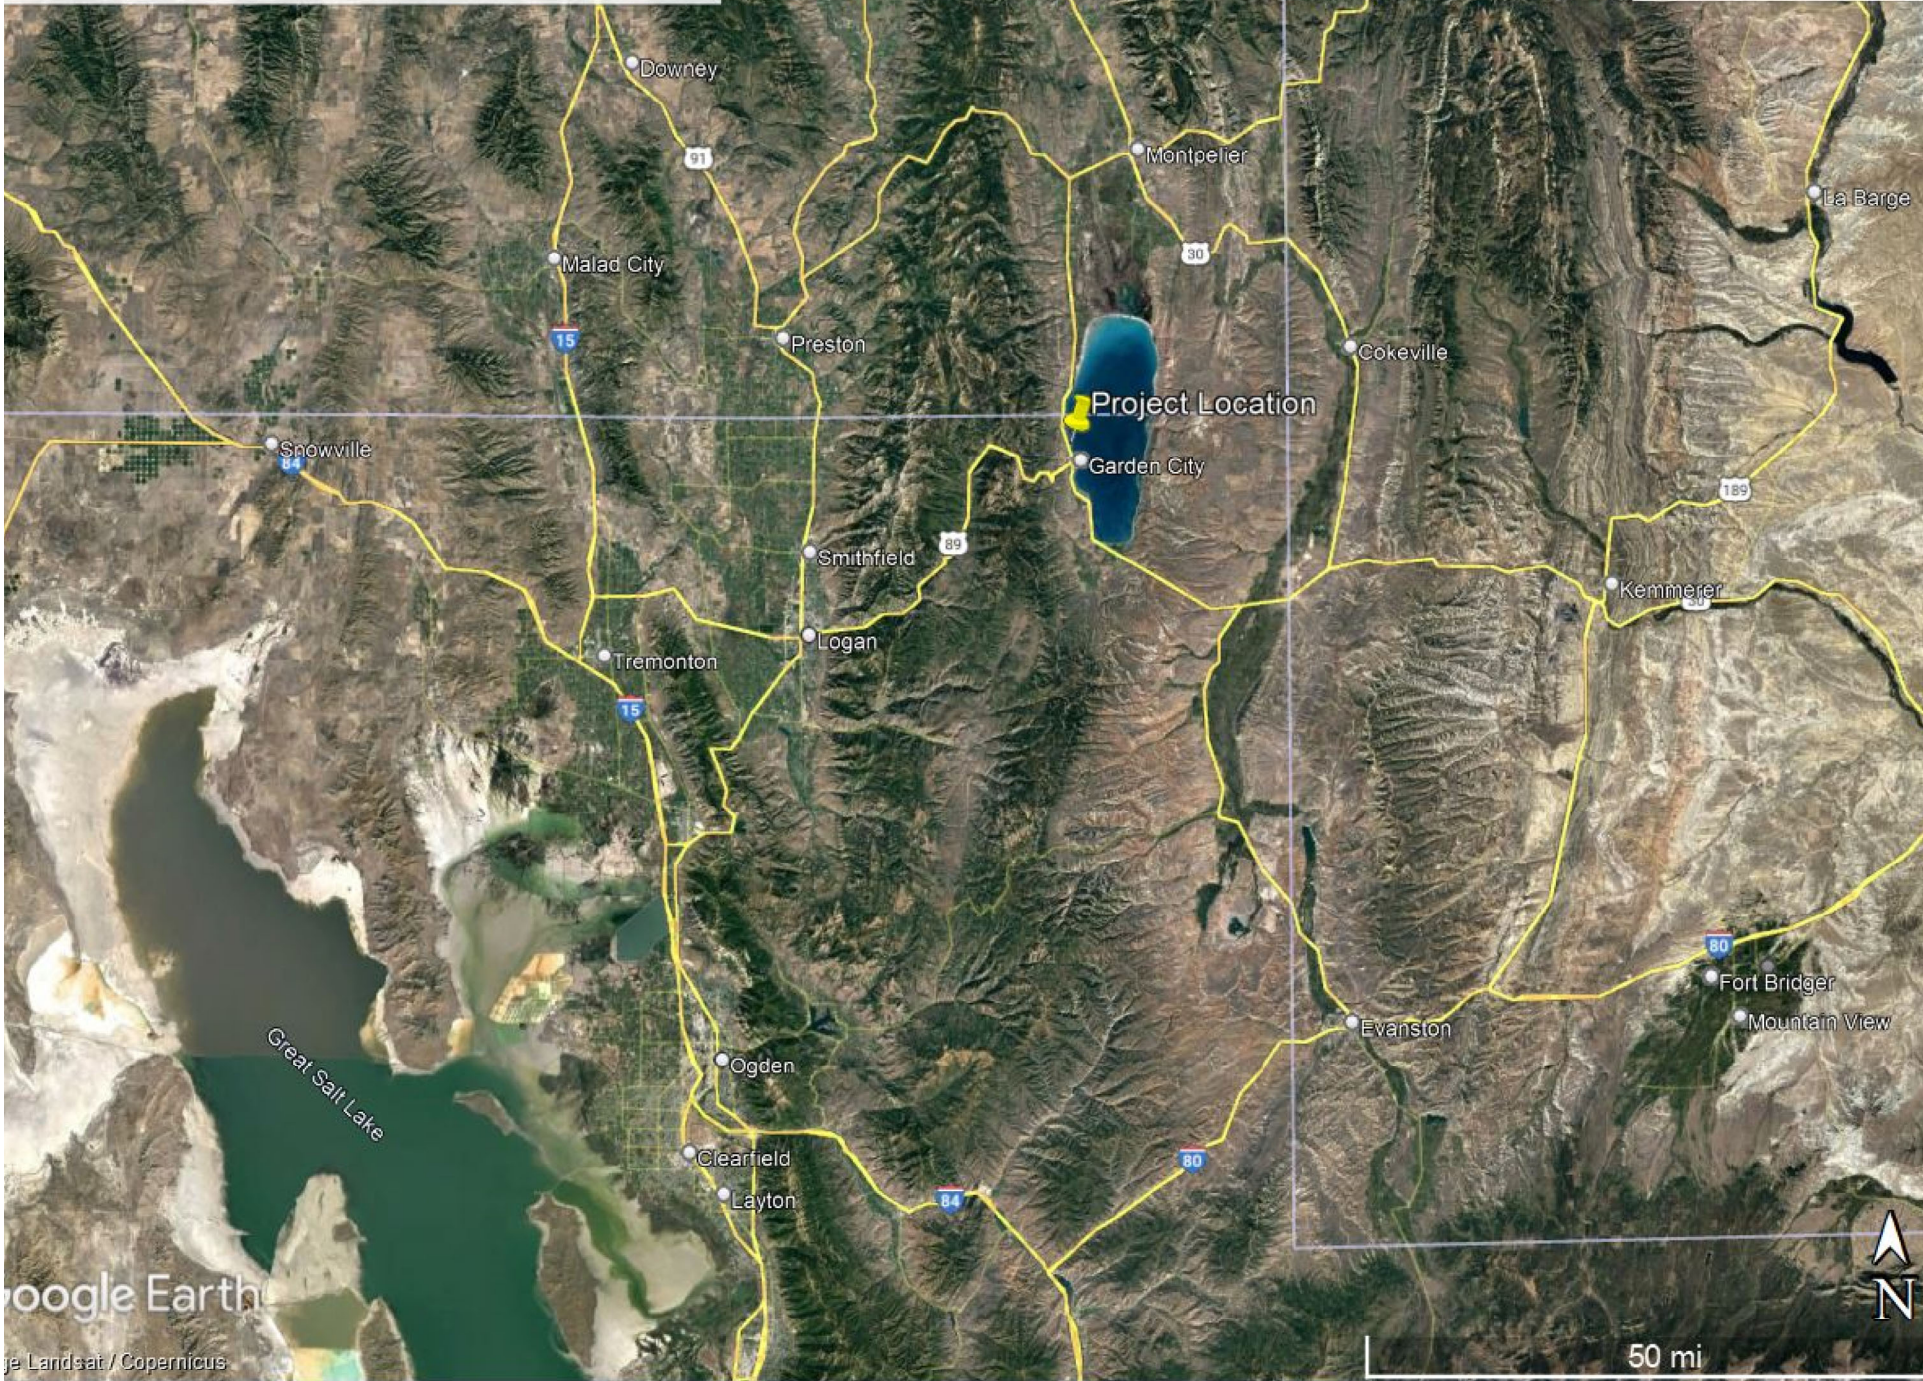

LEGEND

- Limits of Construction (48 ac)
- Ordinary High Water Mark (OHWM) (5,928 FT)

Impacts:

- IA1: Permanent Impact Wetland Below OHWM (0.62 ac)
- IA2: Permanent Impact Wetland Below OHWM (0.19 ac)
- IA3: Permanent Impact Wetland Below OHWM (0.10 ac)
- IA4: Permanent Impact Open Water (24.92 ac)
- IA5: Permanent Impact Wetland Above OHWM (0.01 ac)
- IA6: Permanent Impact Wetland Above OHWM (0.07 ac)
- IA7: Permanent Impact Wetland Above OHWM (0.06 ac)
- IA8: Permanent Impact / No Take Open Water (14.56 ac)
- T1: Temporary Impact Wetland Below OHWM (0.04 ac)
- T2: Temporary Impact Wetland Below OHWM (0.03 ac)
- T3: Temporary Impact Open Water (1.72 ac)
- T4: Temporary Impact Open Water (0.01 ac)
- T5: Temporary Impact Open Water (0.16 ac)

Marina expansion impacts

Pedestrian multi-use trail extension impacts

Figure Created by:
Cara Glabau on 3/8/2023
Imagery: Hexagon 2018



KIMLEY-HORN
BEAR LAKE
MARINA EXPANSION

WETLAND IMPACTS
WEST BEACH NORTH MARINA



FIGURE NO.
7

KEY MAP



- A. WEST BEACH NORTH
- B. WEST BEACH SOUTH
- C. RENDEZVOUS
- D. RAINBOW COVE

SITE SUMMARY


LARGE BOAT SLIPS	116
MEDIUM BOAT SLIPS	212
SMALL BOAT SLIPS	92
TOTAL TRAILER PARKING	68
TOTAL CAR PARKING	404


LEGEND

- LIMITS OF CONSTRUCTION
- ALL VERTICAL DATA IS SHOWN IN THE NAVD88 DATUM




- KEYNOTE LIST
- ① 7 LANE BOAT RAMP
 - ② CONCESSIONAIRE BUILDING
 - ③ BOAT CRANE PAD
 - ④ FEE STATION
 - ⑤ RESTROOMS
 - ⑥ PAVILION
 - ⑦ BEACH AREA
 - ⑧ INSPECTION AND DECONTAMINATION AREA
 - ⑨ QUEUING LANES
 - ⑩ BOAT PREP LANES
 - ⑪ BOAT WIPE-DOWN LANES

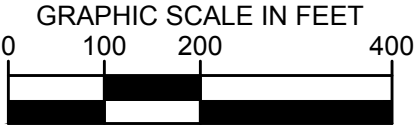


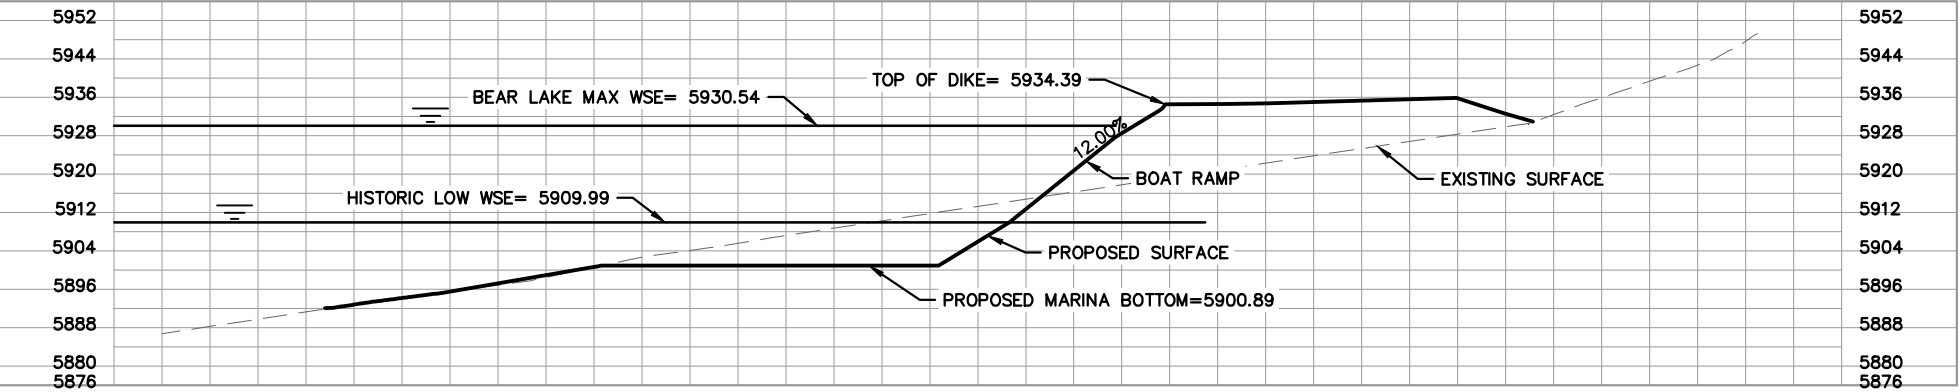

SECTION VIEW A
HORIZONTAL SCALE 1" = 200'
VERTICAL SCALE 1" = 40'

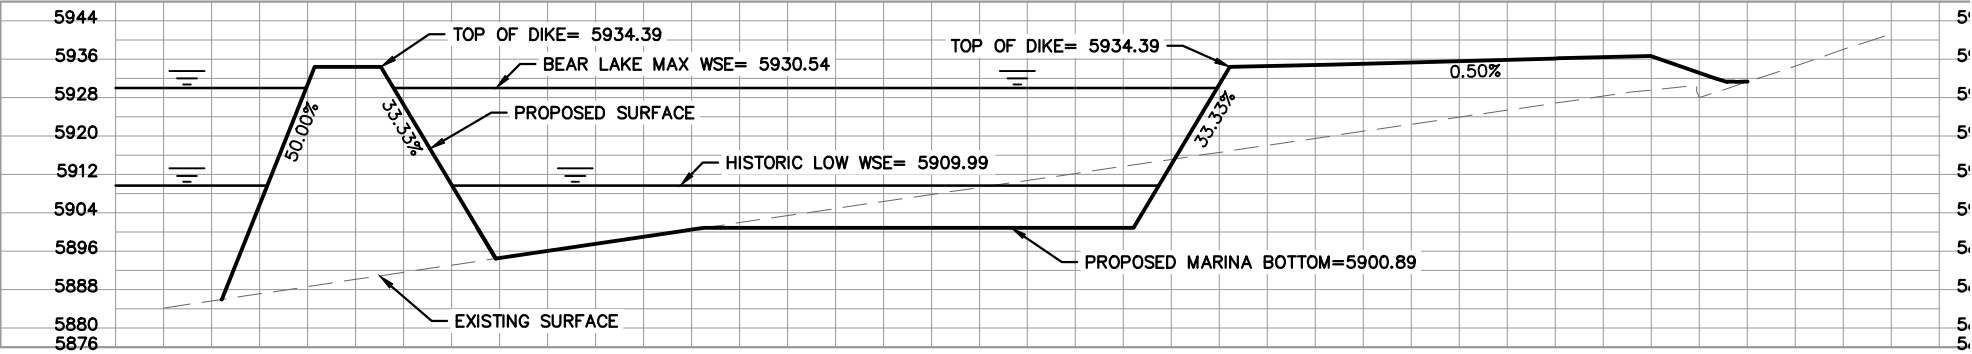

SECTION VIEW B
HORIZONTAL SCALE 1" = 200'
VERTICAL SCALE 1" = 40'

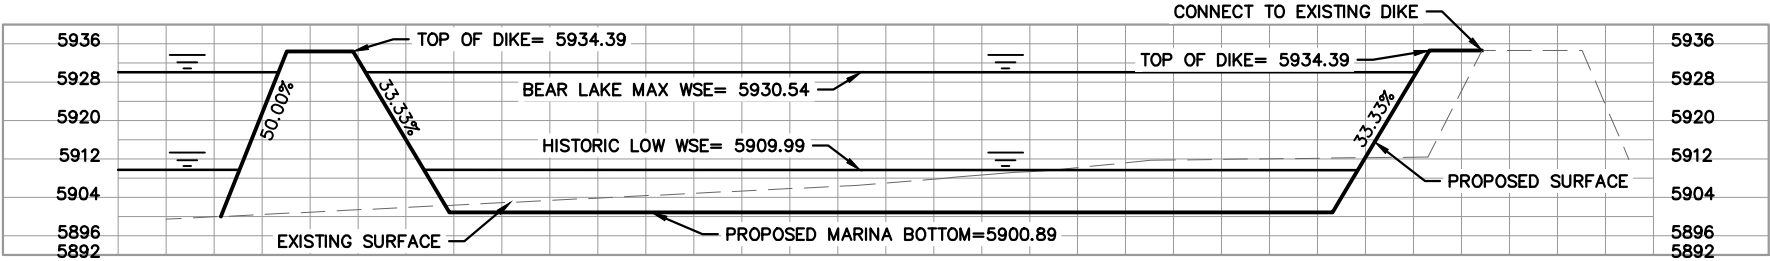

SECTION VIEW C
HORIZONTAL SCALE 1" = 200'
VERTICAL SCALE 1" = 40'

ALL VERTICAL DATA IS SHOWN IN THE
NAVD88 DATUM



SITE SUMMARY	
LARGE BOAT SLIPS (13'x32')	83
MEDIUM BOAT SLIPS (10'x25')	161
SMALL BOAT SLIPS (10'x20')	152
EXISTING MARINA TRAILER PARKING	24
EXISTING MARINA CAR PARKING	34
ADDED TRAILER PARKING	104
ADDED CAR PARKING	199



SITE SUMMARY	
LARGE BOAT SLIPS (13'x32')	83
MEDIUM BOAT SLIPS (10'x25')	161
SMALL BOAT SLIPS (10'x20')	152
EXISTING MARINA TRAILER PARKING	24
EXISTING MARINA CAR PARKING	34
ADDED TRAILER PARKING	104
ADDED CAR PARKING	199



 BOWEN COLLINS & ASSOCIATES	Overview of Marinas and Potential Impacts UTAH STATE PARKS Bear Lake Marina Expansion	NORTH: 	SCALE: 0 3,000 6,000 Feet FIGURE NO. 1
--	---	---	---

