

PUBLIC NOTICE 200801708

Figure 2a. Project Location/Surrounding Land Uses
 West Antioch Creek Channel Improvement Project



PUBLIC NOTICE 200801708

Figure 2b. Staging/Stockpiling Areas and Access Points

West Antioch Creek Channel Improvement Project



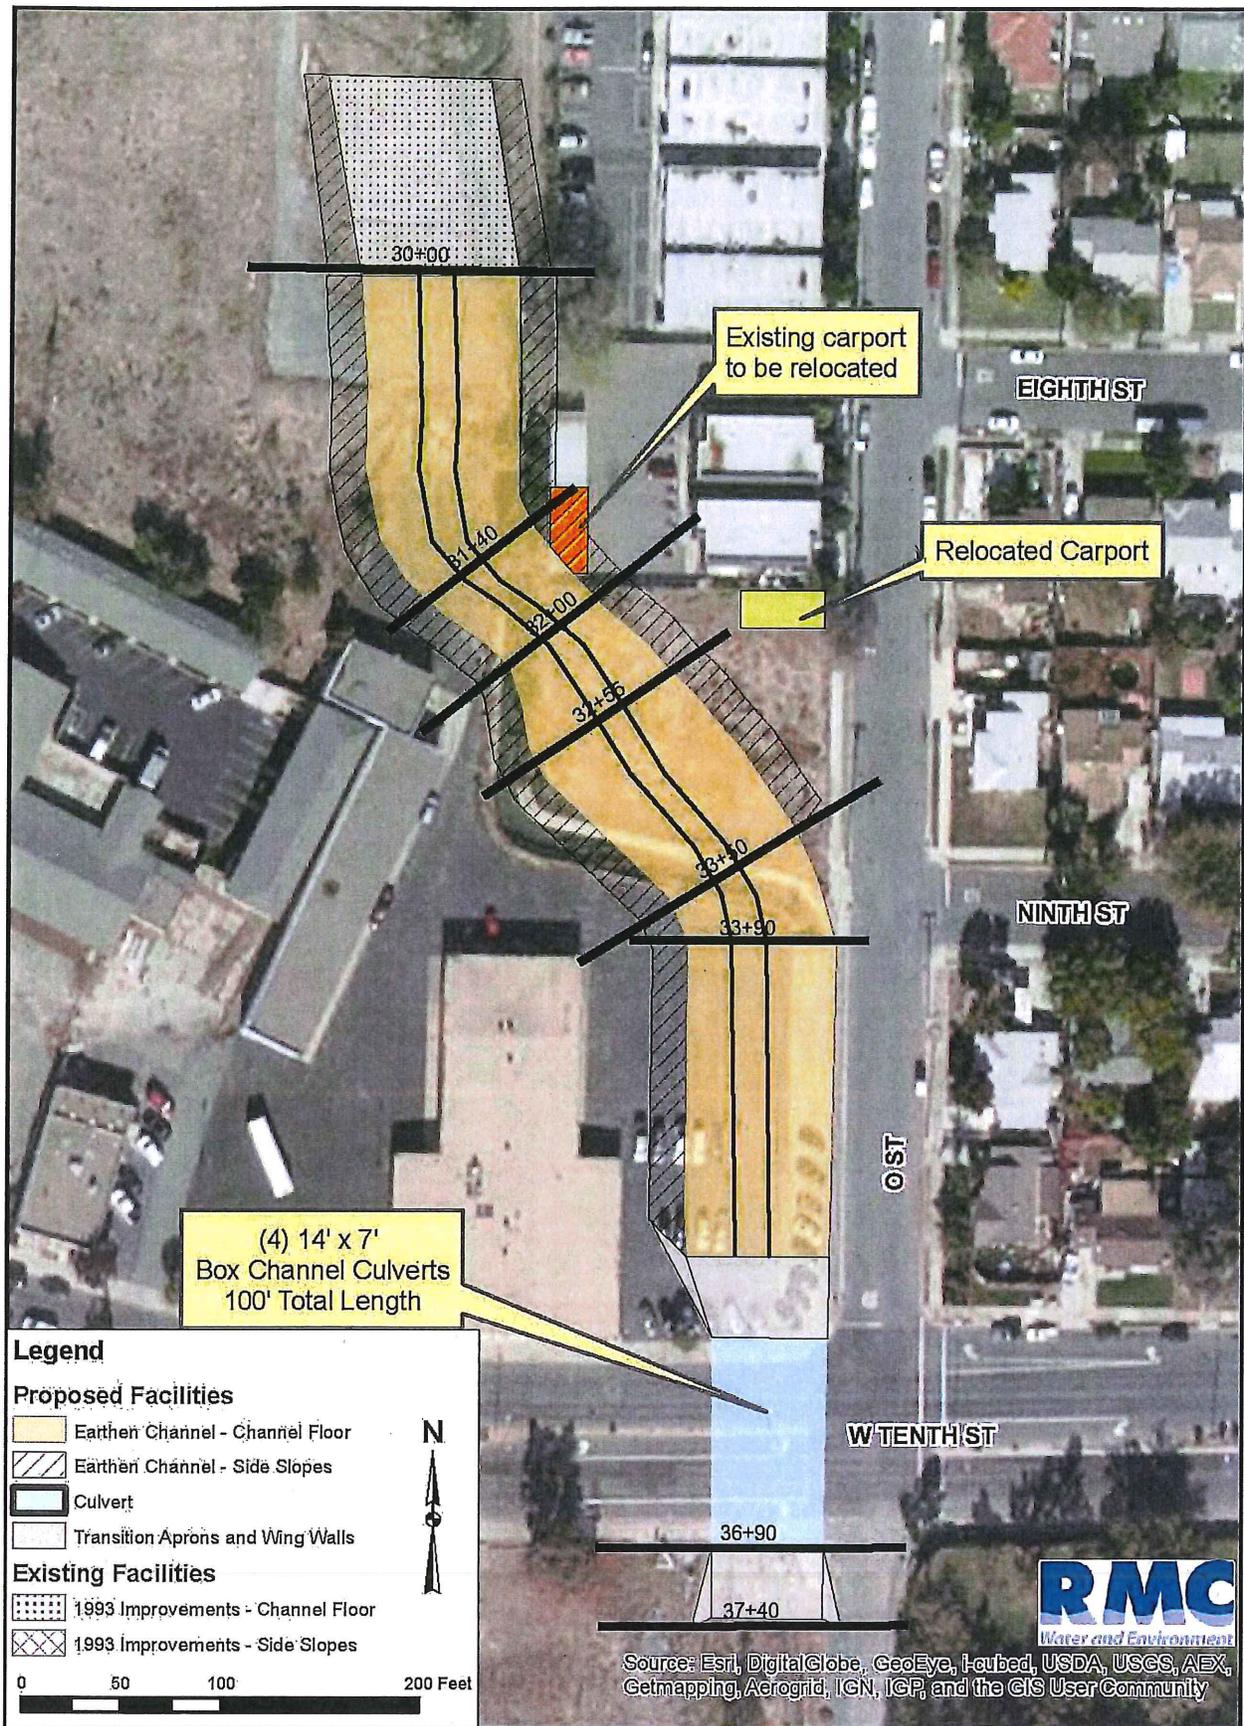


Figure 3. Reach A Preferred Alternative


West Antioch Creek Channel Improvements
Phased Sediment Removal Plan
Potential Phase 2

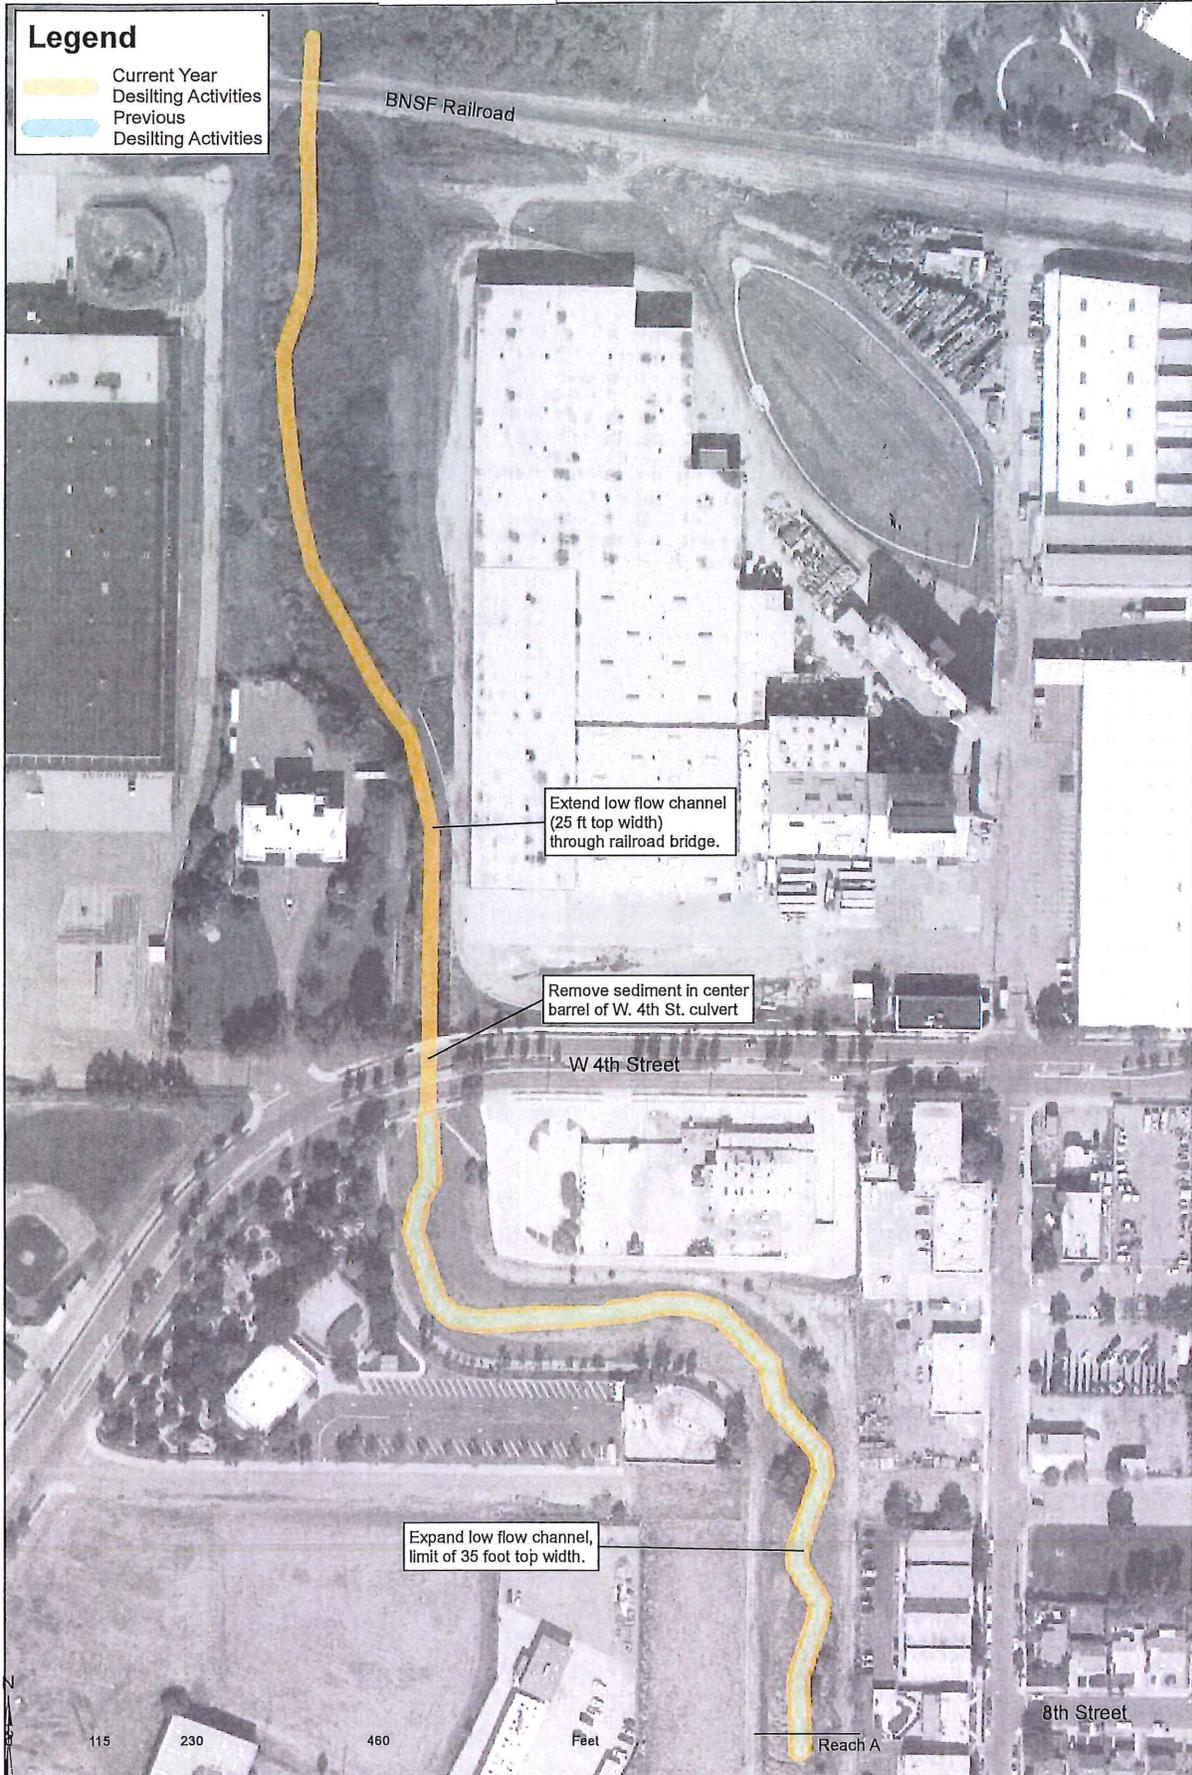

West Antioch Creek Channel Improvements
 Phased Sediment Removal Plan
 - Potential Phase 3

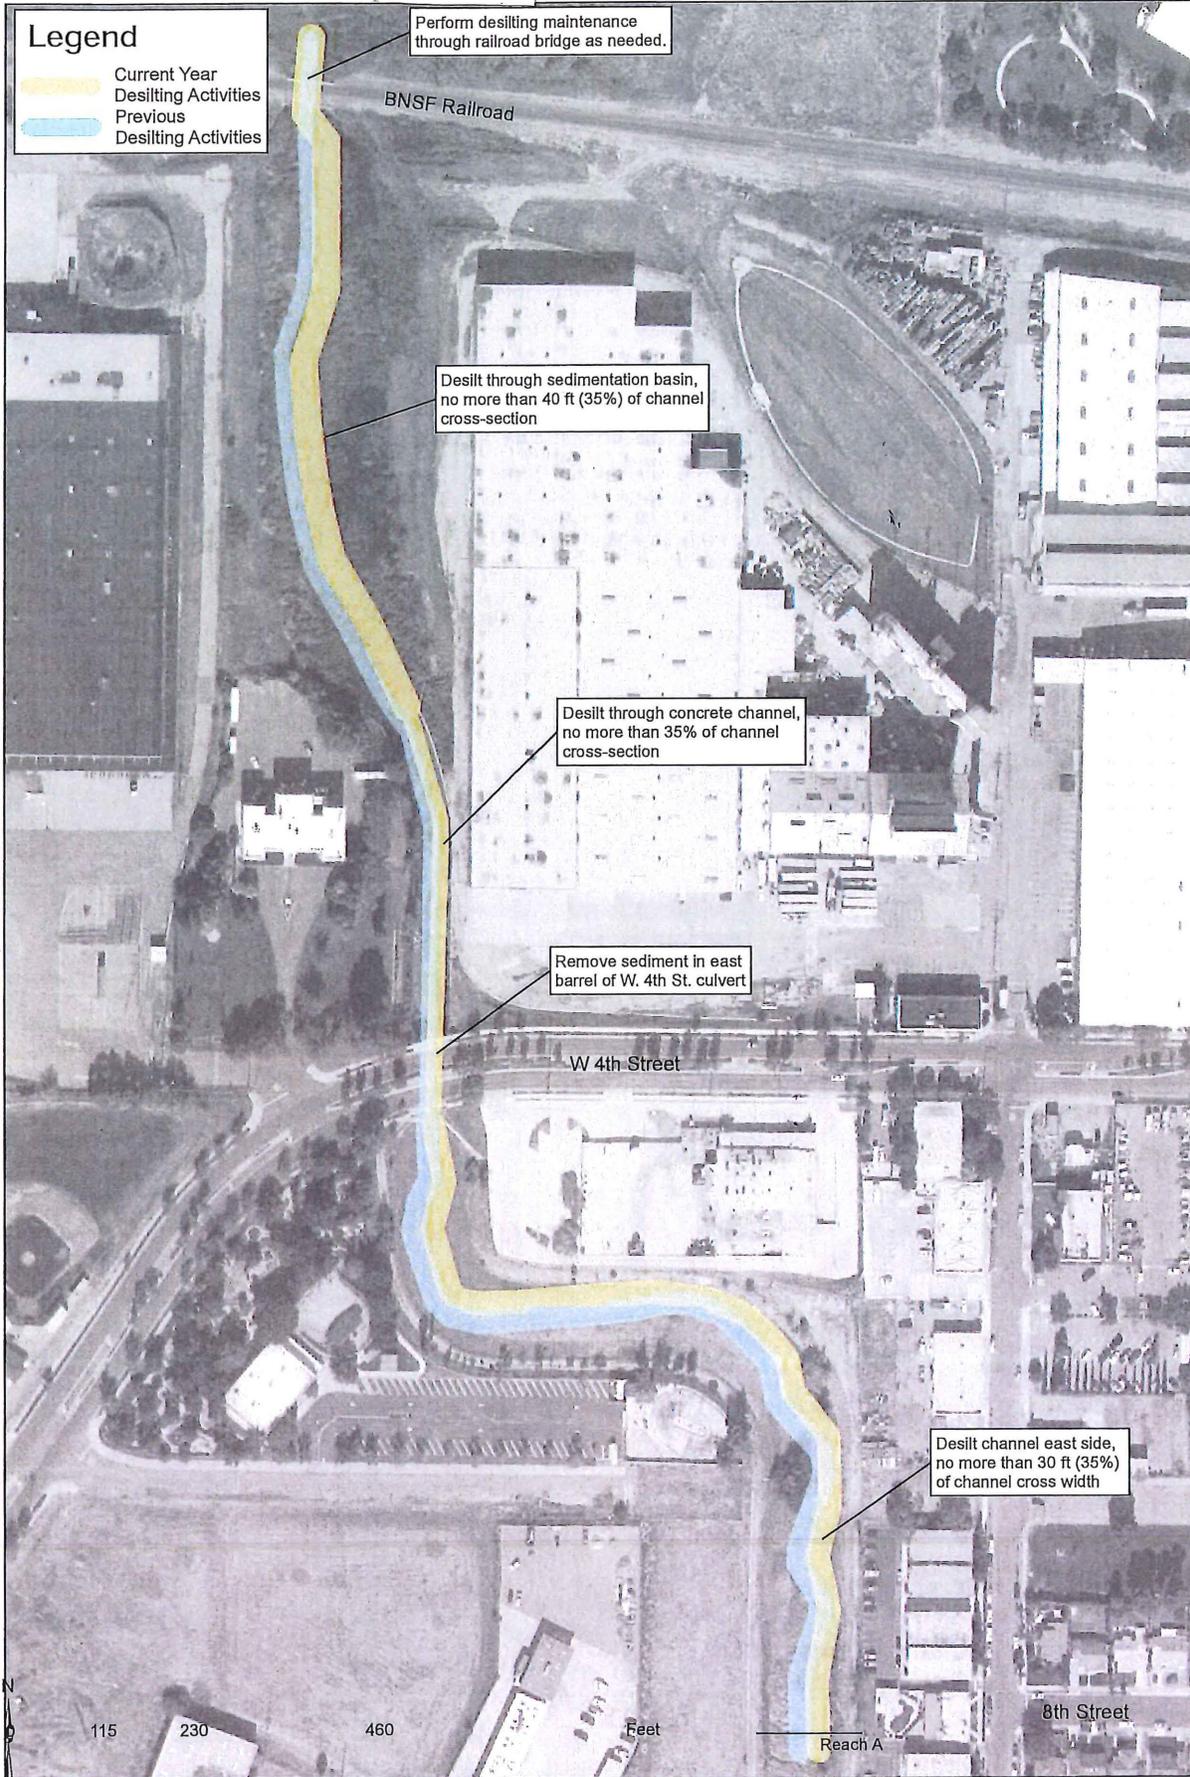

West Antioch Creek Channel Improvements
 Phased Sediment Removal Plan
 Potential Phase 4

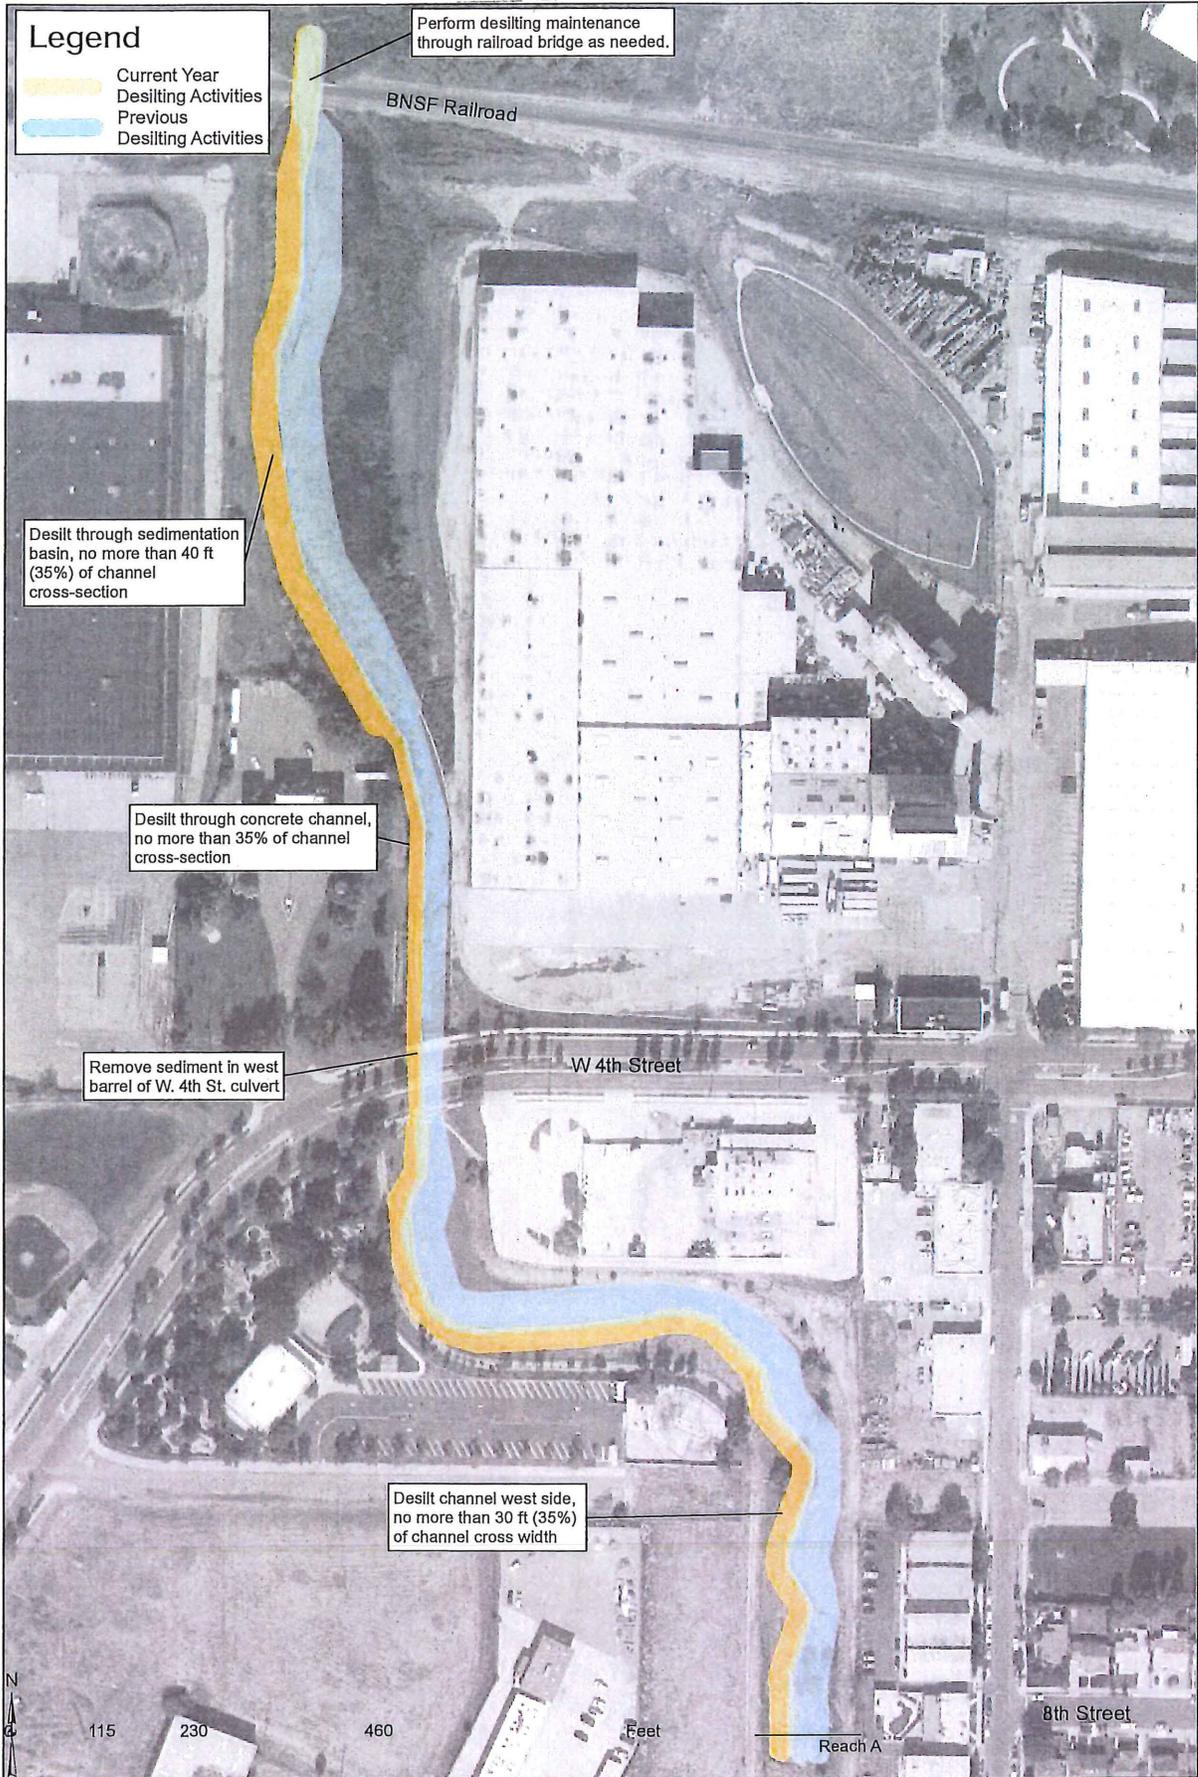

PUBLIC NOTICE 200801708 Figure 6



West Antioch Creek Channel Improvements
 Phased Sediment Removal Plan
 Potential Phase 5

