


EMERGENCY SPILLWAY RELEASE DIAGRAM (PROPOSED) (WITH SURCHARGE)

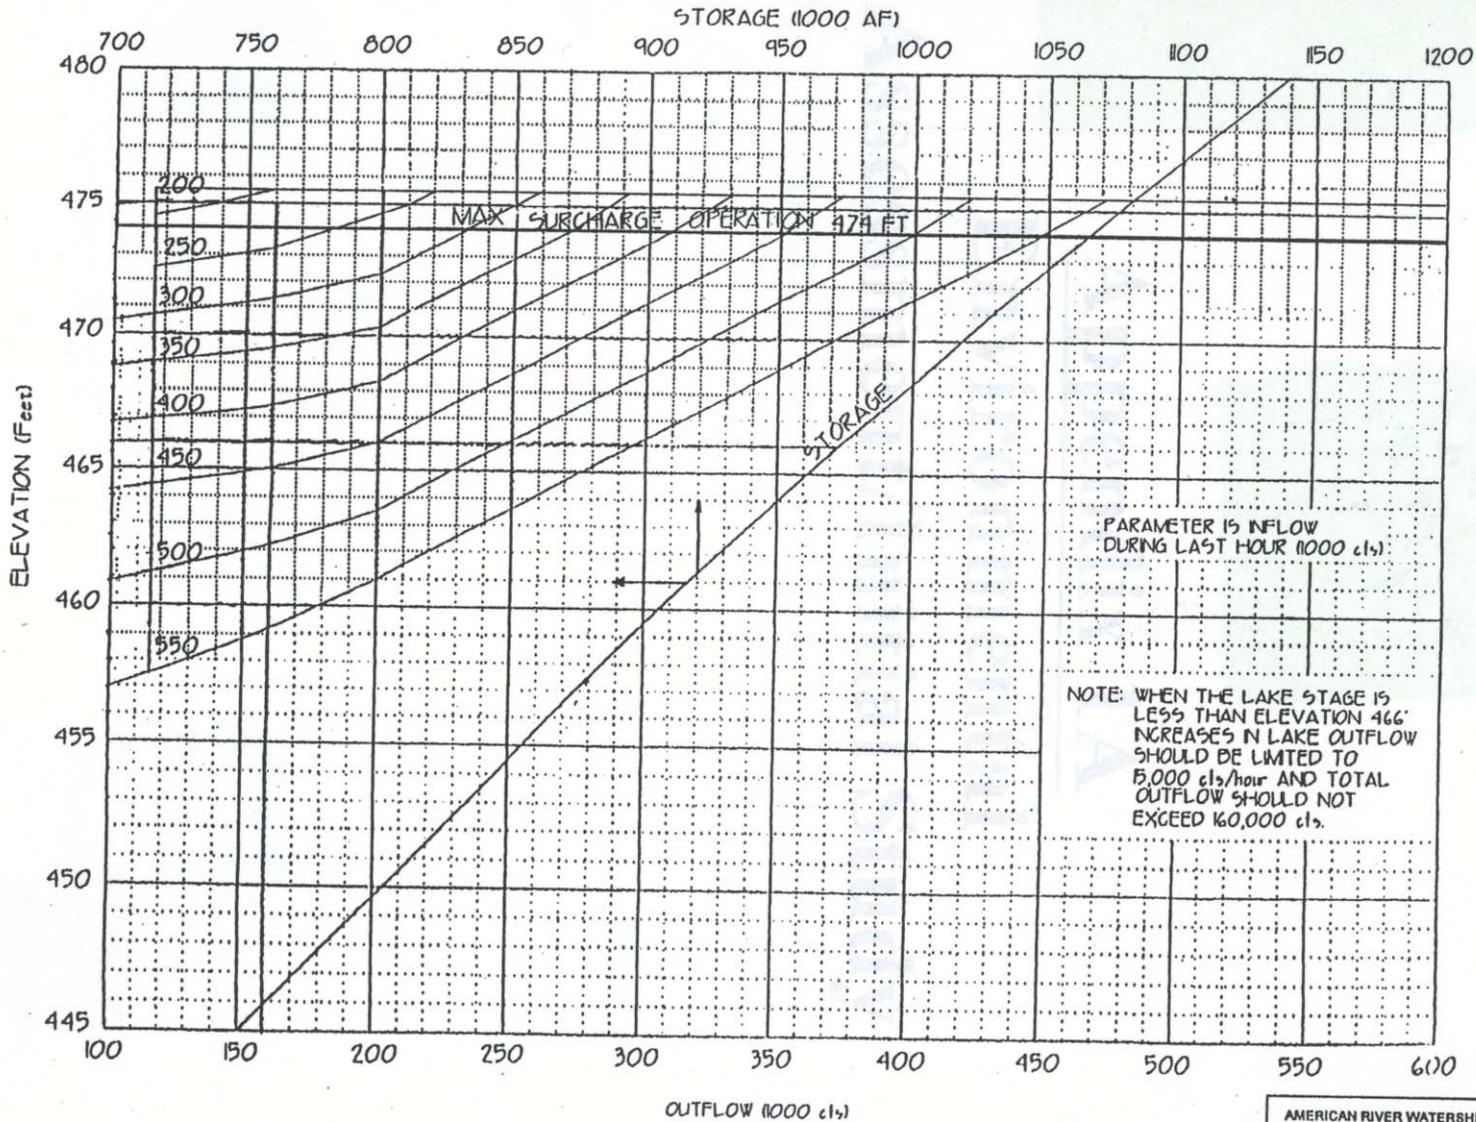

AMERICAN RIVER WATERSHED PROJECT, CALIFORNIA
FOLSOM MODIFICATION REPORT
FOLSOM DAM AND RESERVOIR
REVISED EMERGENCY SPILLWAY
RELEASE DIAGRAM
SACRAMENTO DISTRICT, CORPS OF ENGINEERS
August 2001