


DRAWING TITLE: SITE & VICINITY

PROJECT: MONTE DORADO
LOCATION: MERCED COUNTY
DATE: 1/24/03

 **FOOTHILL ASSOCIATES**
ENVIRONMENTAL CONSULTING • PLANNING
LANDSCAPE ARCHITECTURE

SHEET 1 OF 3

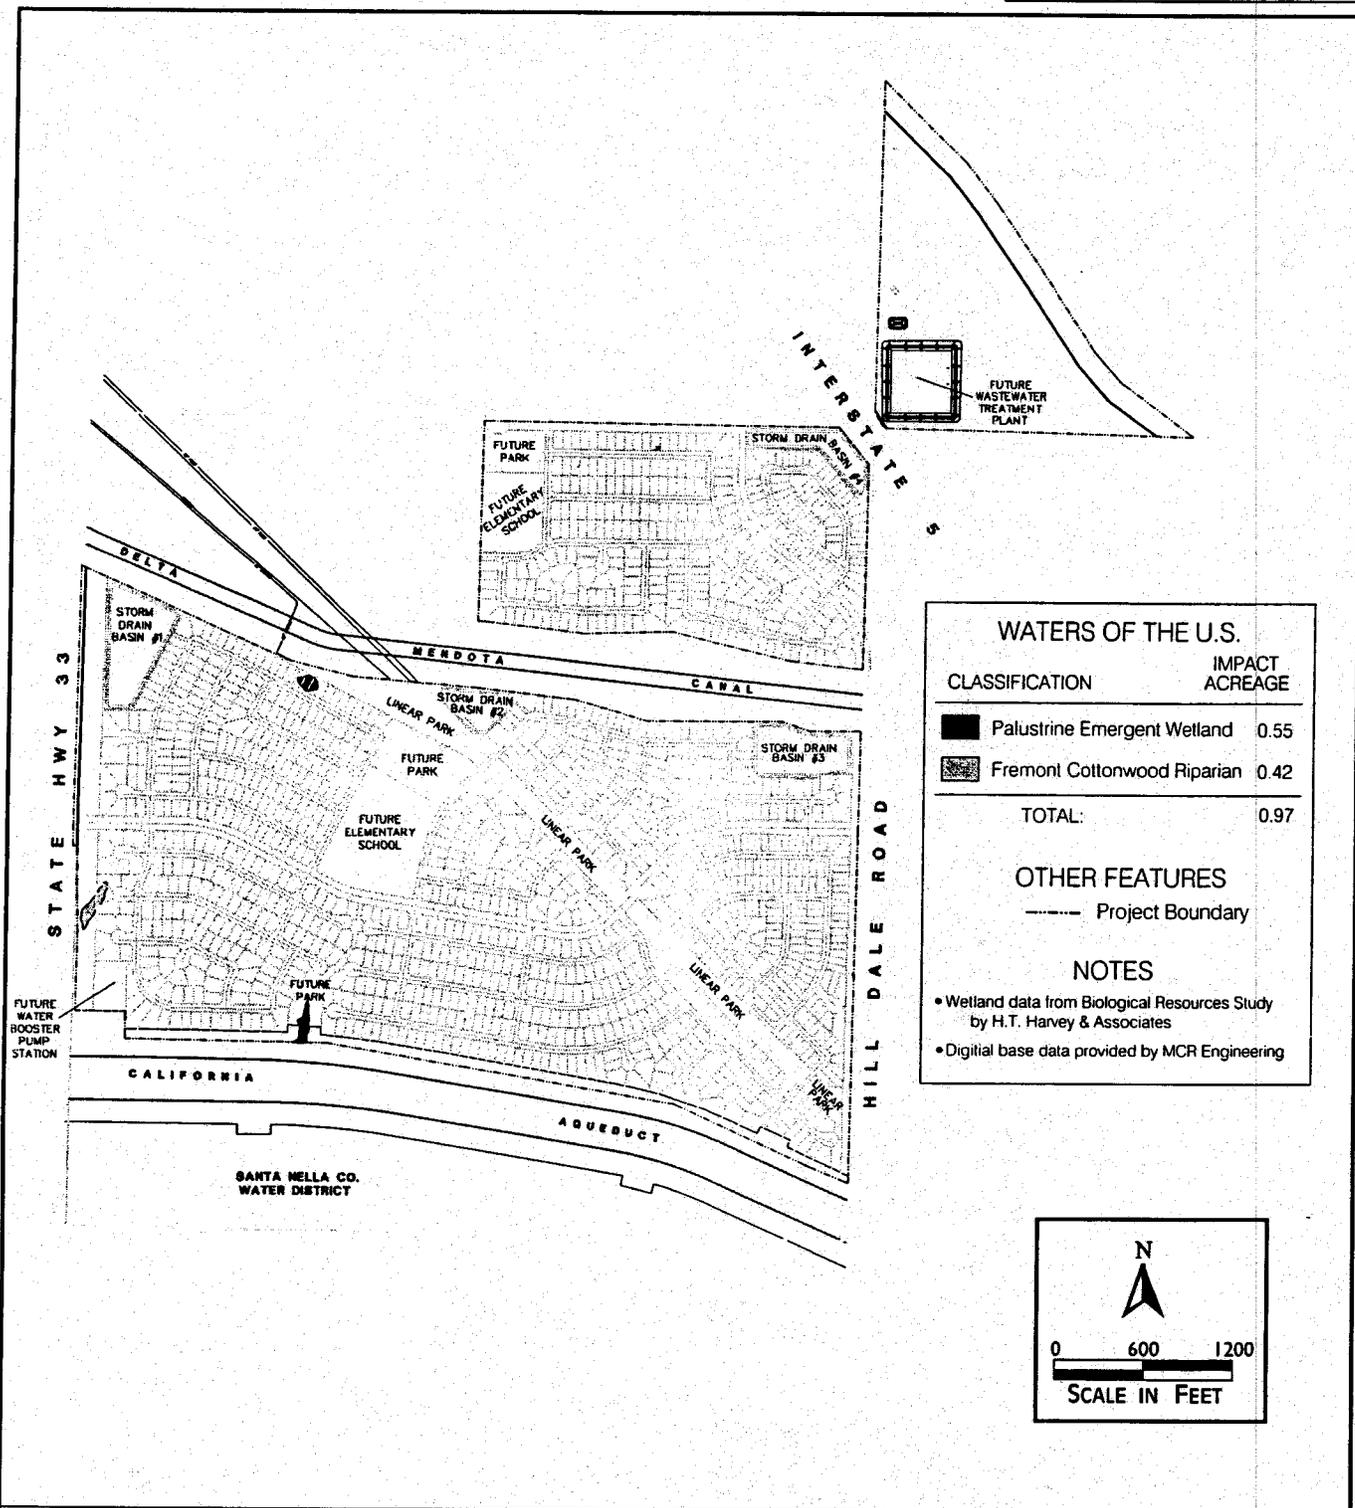

DRAWING TITLE: PROPOSED DEVELOPMENT AND WETLAND IMPACTS

PROJECT: Monte Dorado
LOCATION: Merced County
DATE: 01/24/03

 **FOOTHILL ASSOCIATES**
 ENVIRONMENTAL CONSULTING • PLANNING
 LANDSCAPE ARCHITECTURE