



© Delorme Maps
with Quadrangle Names

Project Location Maps

West Lake Investors
Lake Tahoe
November 2002
Corps Number: 200225127
Sheet 1 of 3

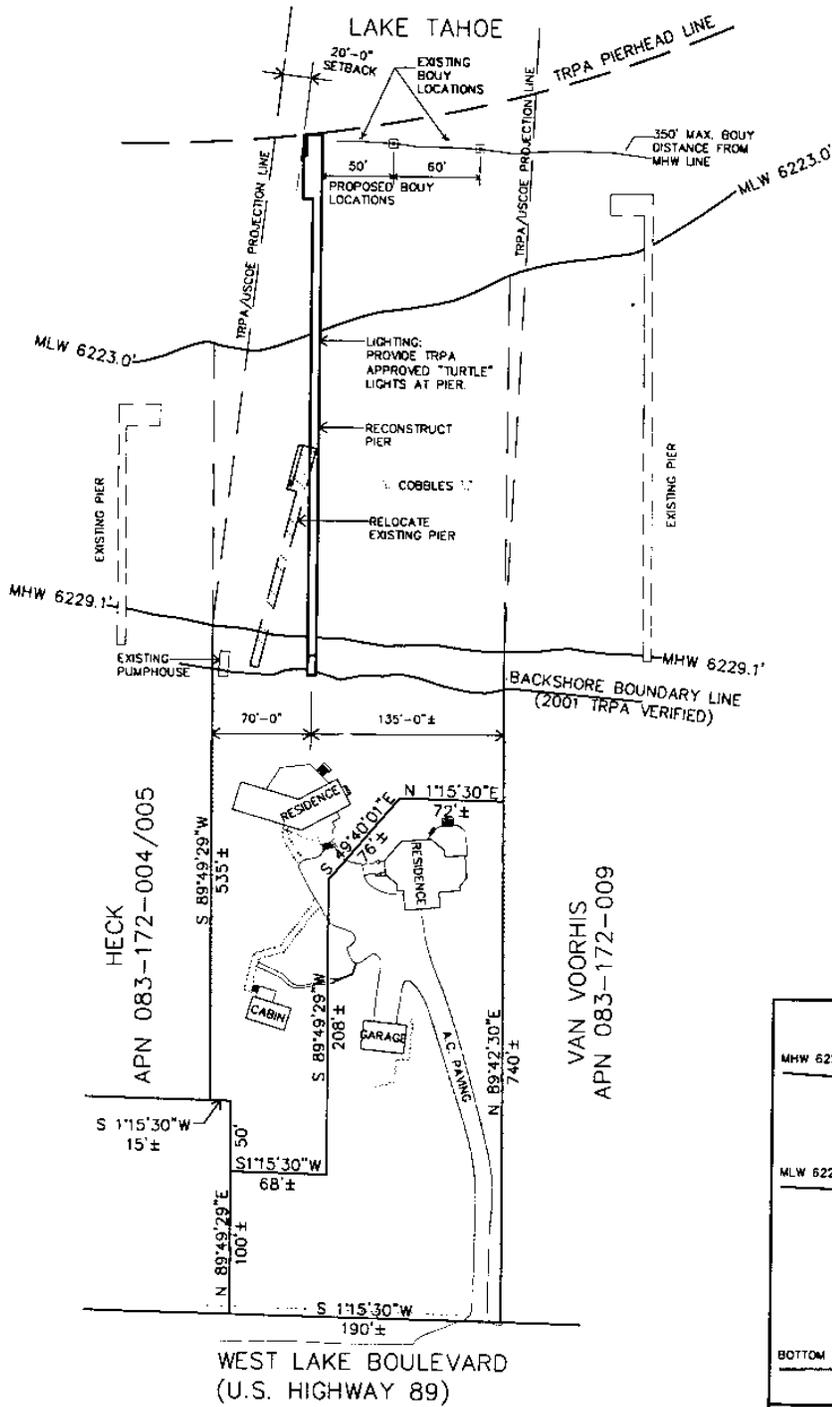


Scale: 1" = 120'

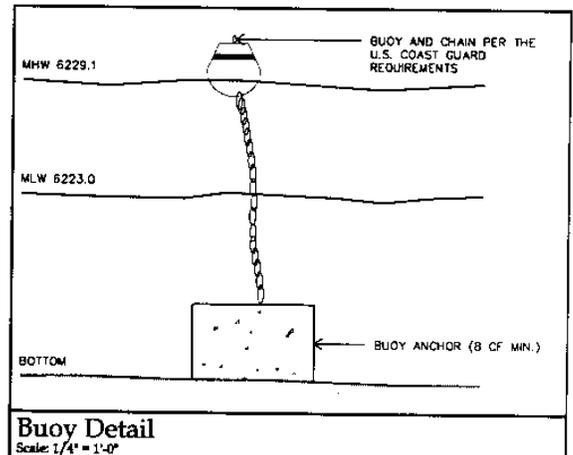


Top View of Project Site

no scale

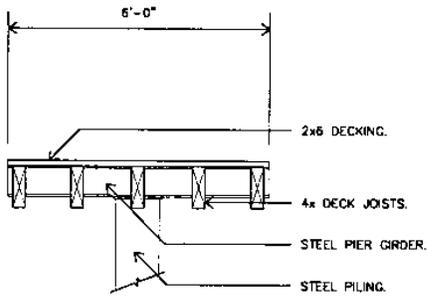

NOTE:
SEE PIER MANUFACTURER FOR ALL MEMBER SIZE AND SPACING.

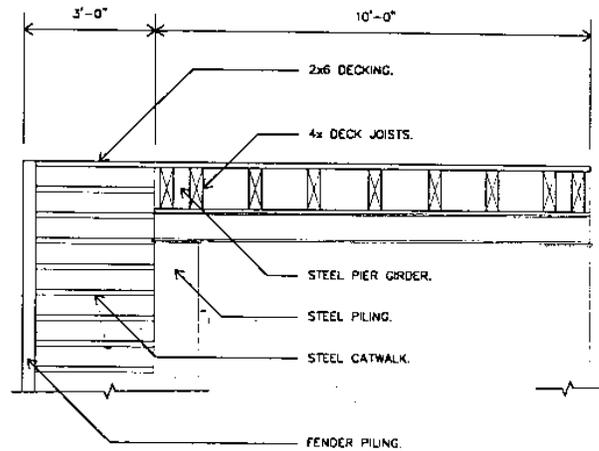


NOTE:
SEE PIER MANUFACTURER FOR ALL MEMBER SIZE AND SPACING.

Pier Walkway Section

Scale: 1/4" = 1'-0"


Pierhead Section

Scale: 1/4" = 1'-0"

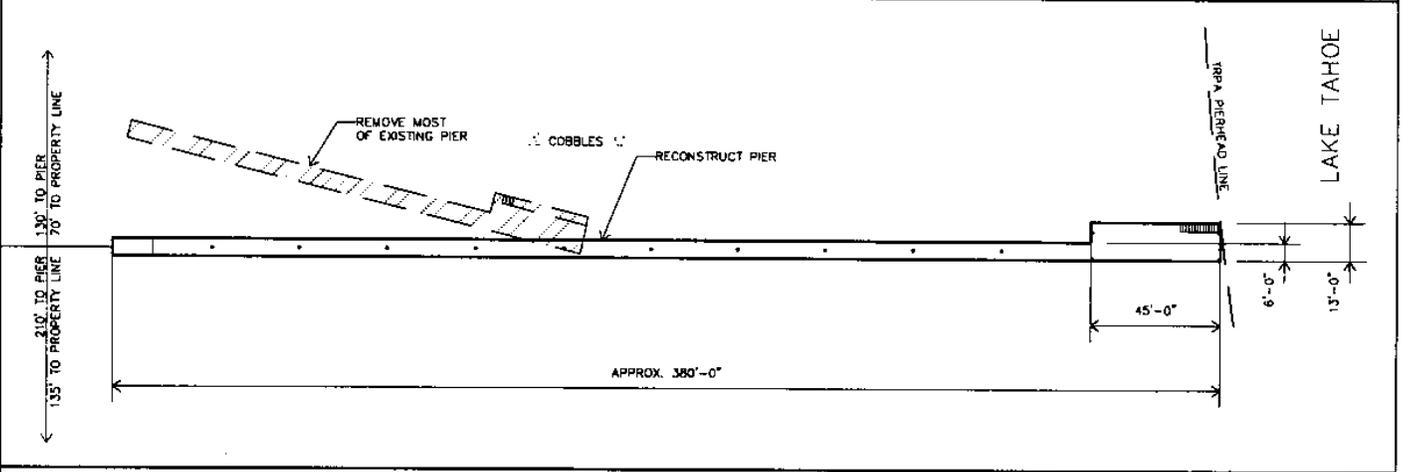

Pier Plan

Scale: 1" = 60'

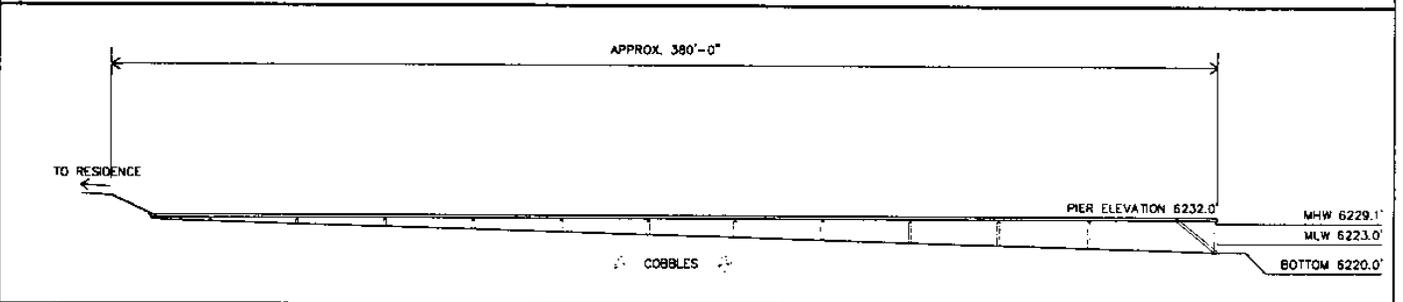

Pier Profile

Scale: 1" = 60'

Typical Cross Section and Top View

no scale

West Lake Investors
 Lake Tahoe
 November 2002
 Corps Number: 200225127
 Sheet 3 of 3