


<p>PURPOSE: PROVIDE PUBLIC RECREATION FACILITIES</p> <p>DATUM: MEAN SEA LEVEL RESERVOIR WATER MANAGEMENT</p> <p>1. SILT CONSERVANCY DISTRICT</p>	<p>VICINITY MAP</p> <p>DOE # 200275386</p> <p>COLORADO STATE PARKS P.O. BOX 56 CLIFTON, CO 81520</p>	<p>PROPOSED CONSTRUCTION LOCATIONS</p> <p>IN: RIFLE GAP RESERVOIR AT: RIFLE GAP STATE PARK COUNTY OF: GARFIELD STATE: CO APPLICATION BY: CO STATE PARKS</p> <p>SHEET 1 OF 4 DATE 5/30/02</p>
--	--	---

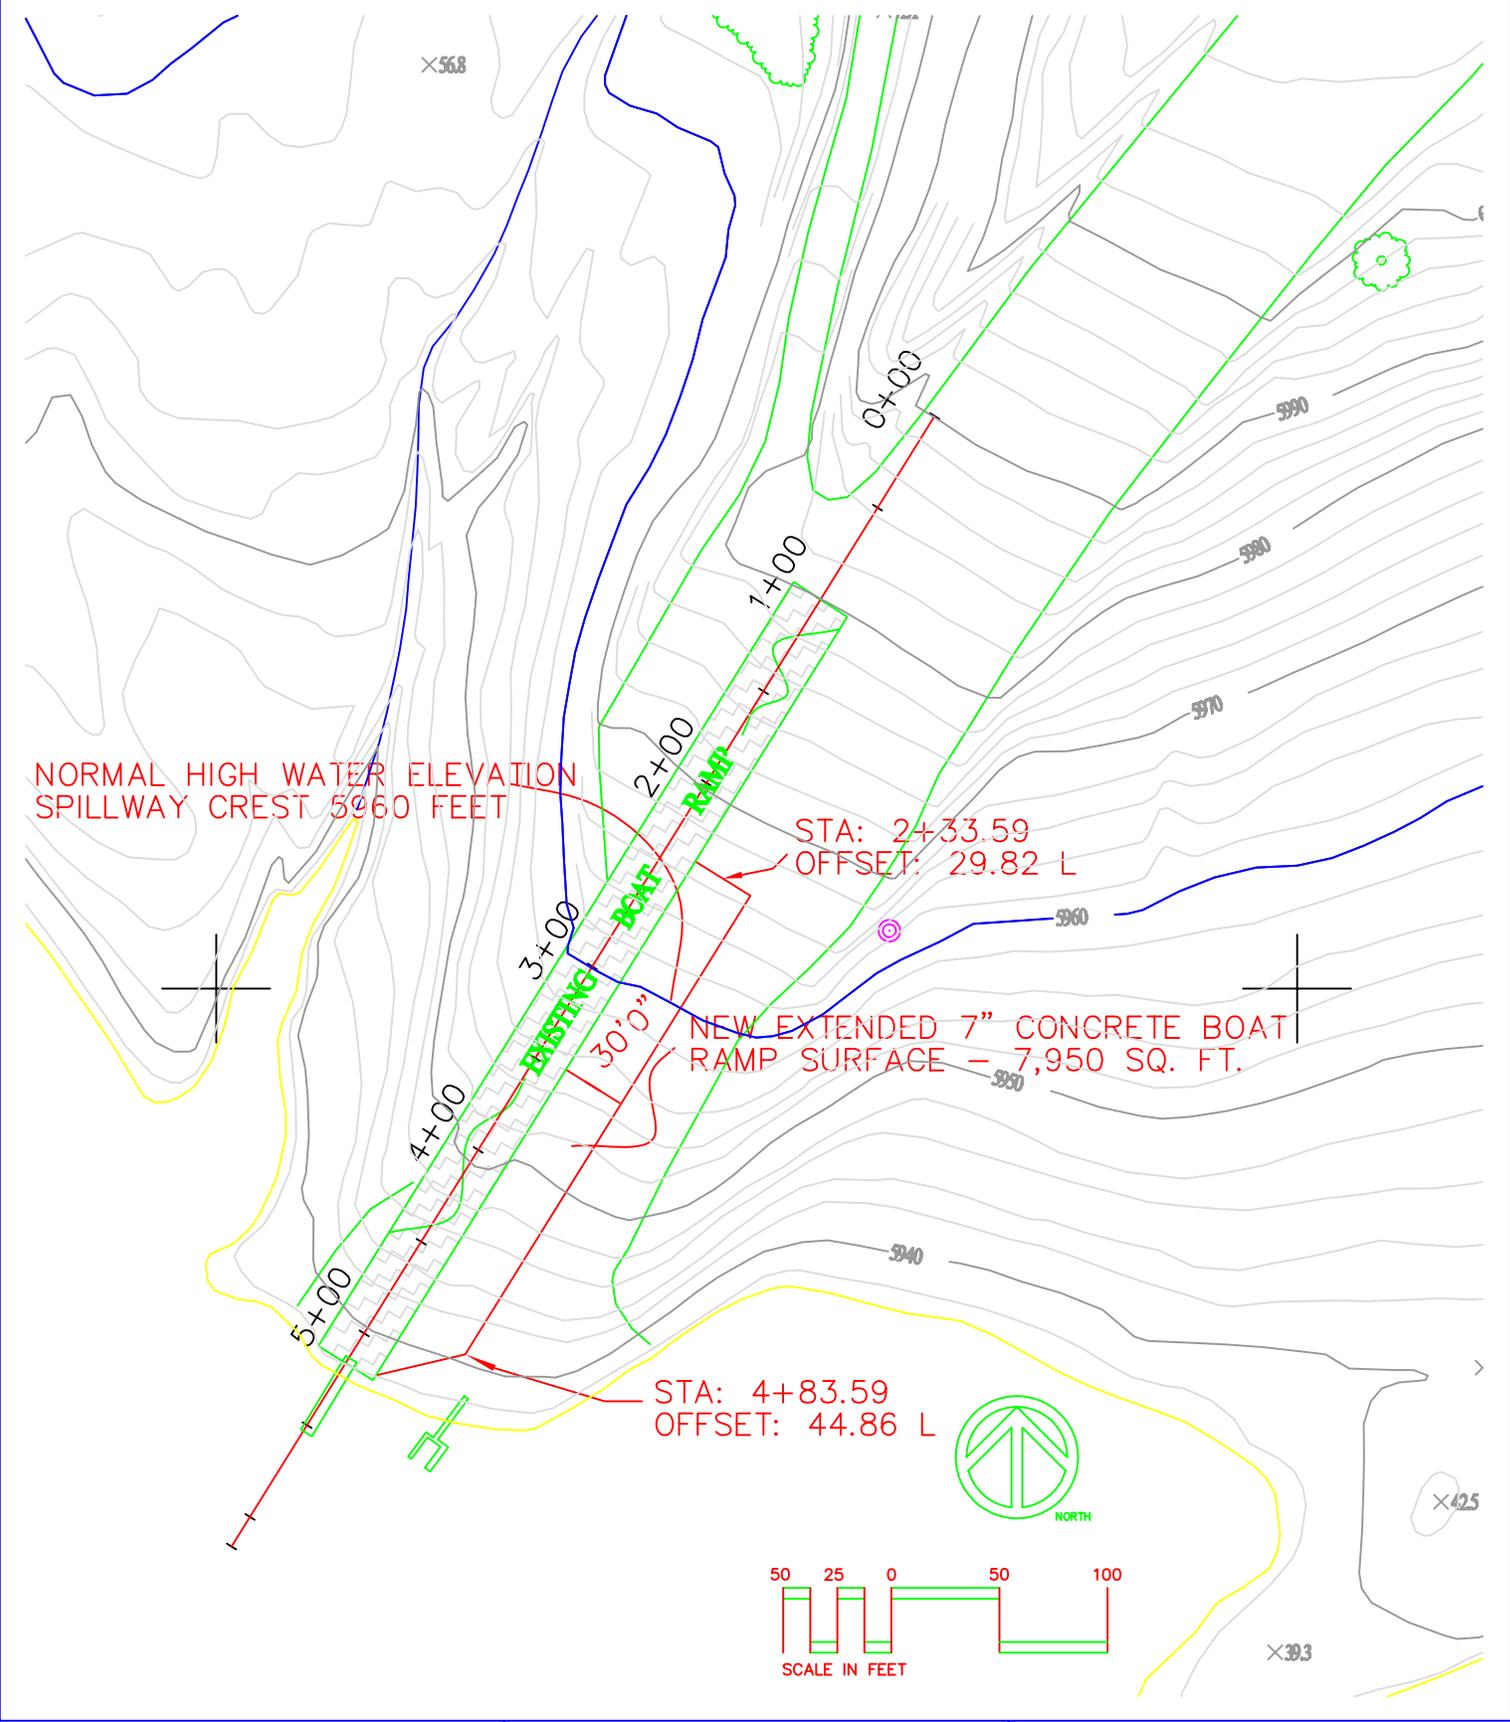

PURPOSE: PROVIDE PUBLIC RECREATION FACILITIES

DATUM: MEAN SEA LEVEL
RESERVOIR WATER MANAGEMENT

1. SILT CONSERVANCY DISTRICT

AREA 'A'


DOA # 200275386

COLORADO STATE PARKS
P.O. BOX 56
CLIFTON, CO 81520

RIFLE GAP BOAT RAMP
PLAN VIEW

IN: RIFLE GAP RESERVOIR
AT: RIFLE GAP STATE PARK
COUNTY OF: GARFIELD STATE: CO
APPLICATION BY: CO STATE PARKS

SHEET 2 OF 4 DATE 5/30/02

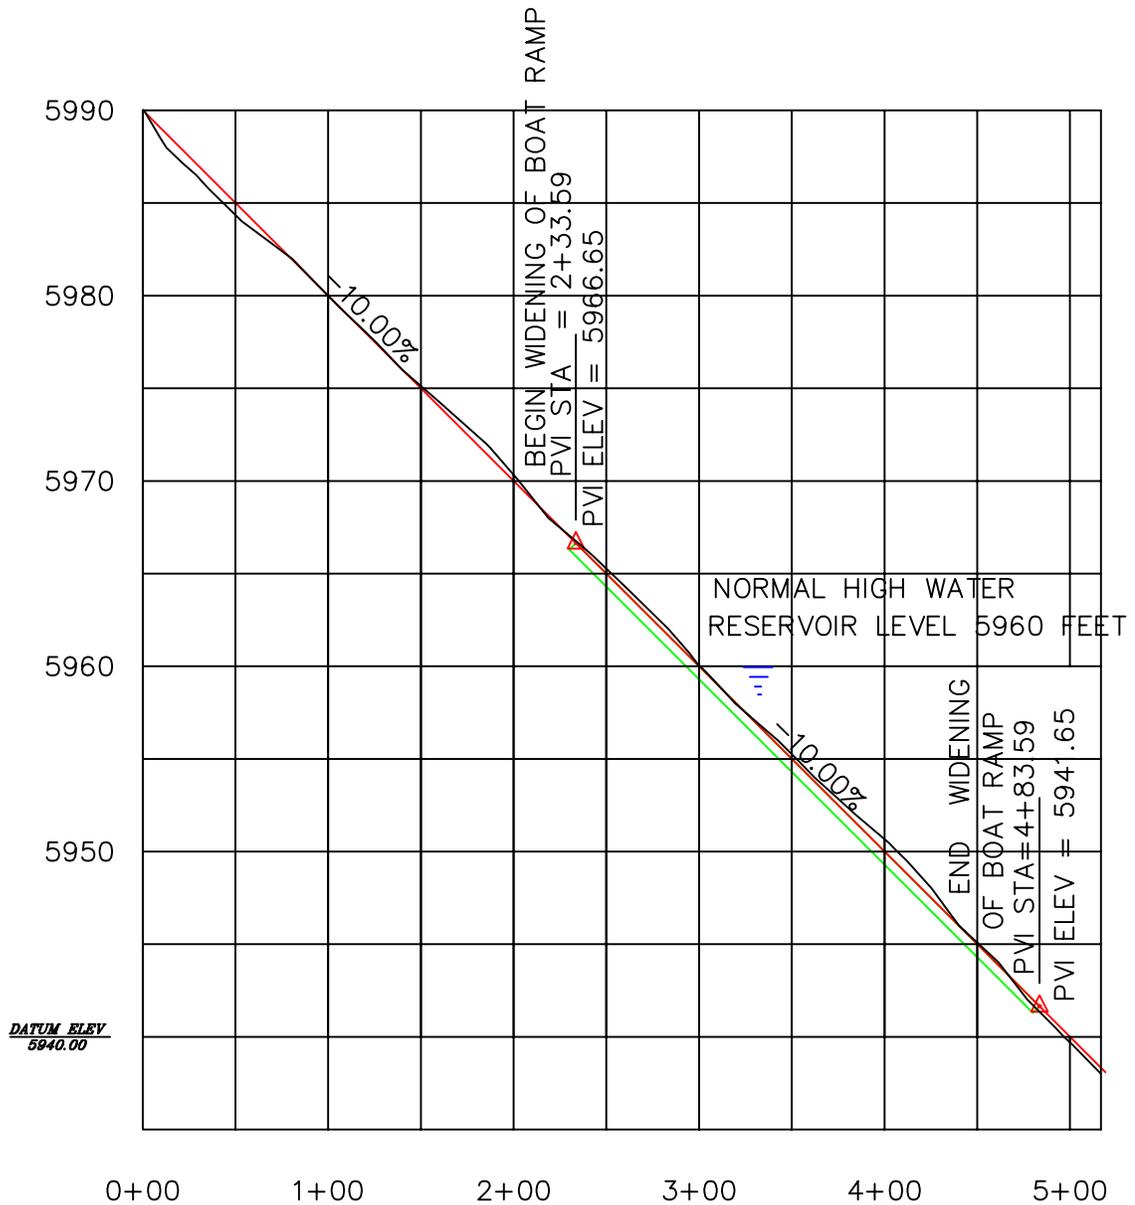

PURPOSE: PROVIDE PUBLIC RECREATION FACILITIES

DATUM: MEAN SEA LEVEL
RESERVOIR WATER MANAGEMENT

1. SILT CONSERVANCY DISTRICT

AREA 'A'


DOA # 200275386

COLORADO STATE PARKS
P.O. BOX 56
CLIFTON, CO 81520

RIFLE GAP BOAT RAMP PROFILE

IN: RIFLE GAP RESERVOIR
AT: RIFLE GAP STATE PARK
COUNTY OF: GARFIELD STATE: CO
APPLICATION BY: CO STATE PARKS
SHEET 3 OF 4 DATE 5/30/02



INSTALL DOWELS
INTO SIDE OF
EXISTING CONCRETE
BOAT RAMP

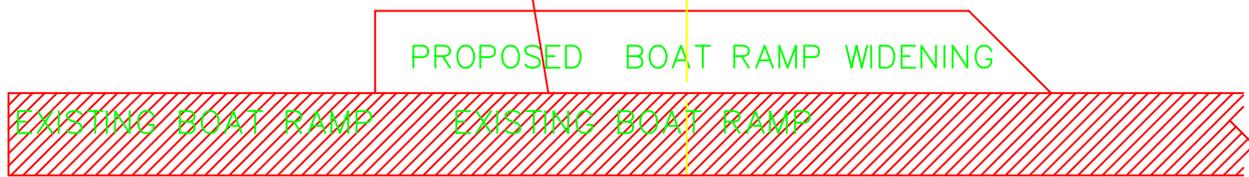

EXISTING RAMP. SEE
SECTION A-A

CONSTRUCTION JOINTS
PLACED EVERY 10'

BOAT RAMP - PLAN VIEW

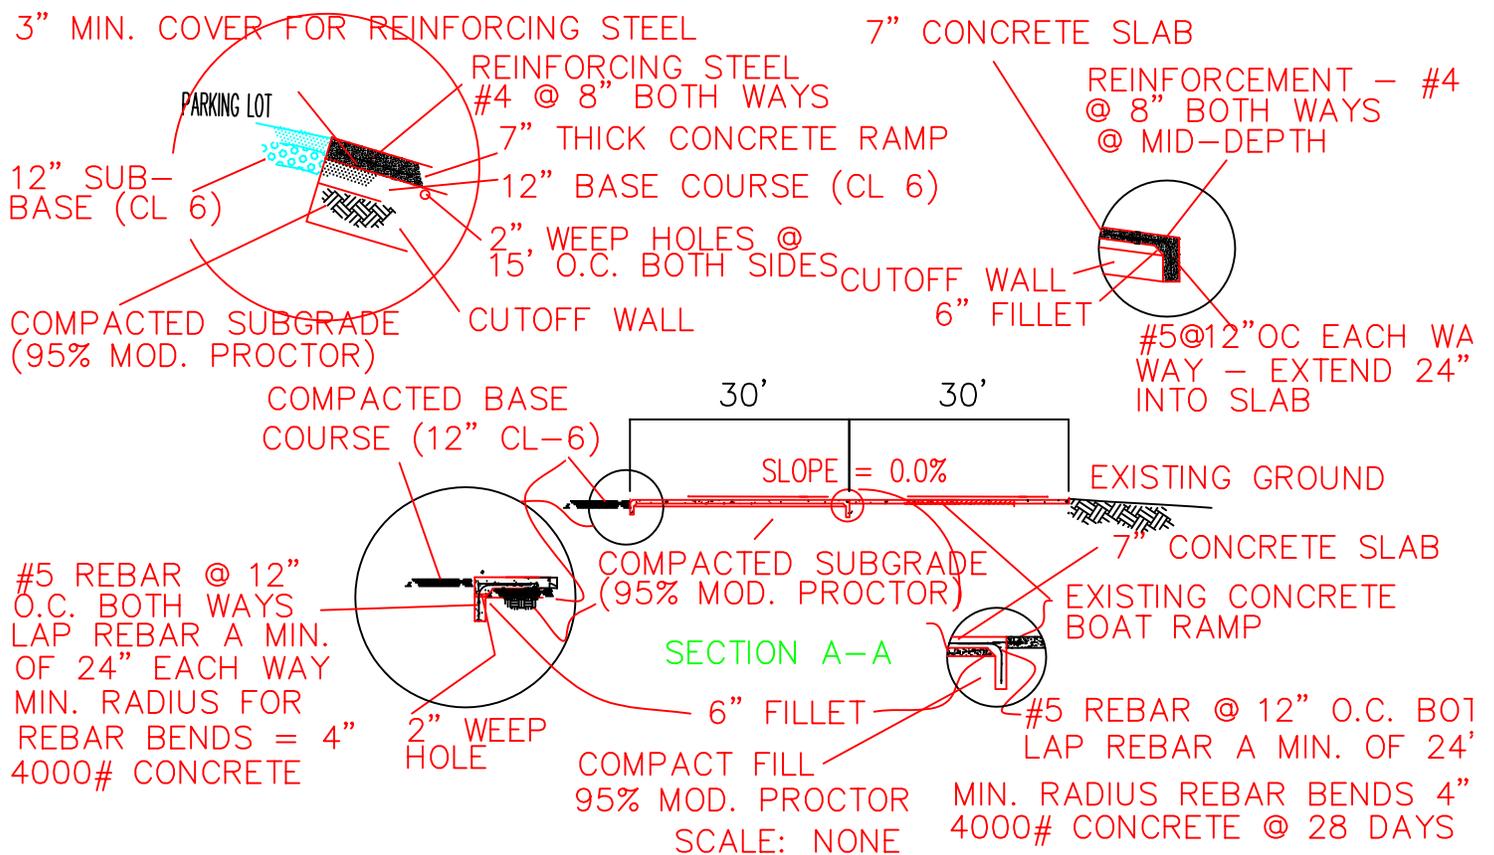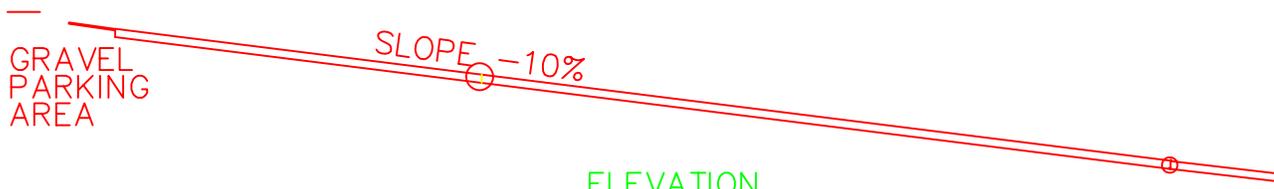

<p>PURPOSE: PROVIDE PUBLIC RECREATION FACILITIES</p> <p>DATUM: MEAN SEA LEVEL</p> <p>RESERVOIR WATER MANAGEMENT</p> <p>1. SILT CONSERVANCY DISTRICT</p>	<p>AREA 'A'</p> <p>DOA # 200275386</p> <p>COLORADO STATE PARKS P.O. BOX 56 CLIFTON, CO 81520</p>	<p>RIFLE GAP BOAT RAMP DETAILS</p> <p>IN: RIFLE GAP RESERVOIR</p> <p>AT: RIFLE GAP STATE PARK</p> <p>COUNTY OF: GARFIELD STATE: CO</p> <p>APPLICATION BY: CO STATE PARKS</p> <p>SHEET 4 OF 4 DATE 5/30/02</p>
---	--	---