

**VICINITY MAP**

NO SCALE



**BAKER-WILLIAMS ENGINEERING GROUP**  
Engineering / Surveying / Land Planning / Estimation Processing / GPS Services  
8880 Rockford Drive, Suite 10 - Carmichael, CA 95822  
(916) 261-4220 - Fax (916) 261-4220 - [www.bakerwilliams.com](http://www.bakerwilliams.com)


SCALE: None

JOB #: 03-05-053

DATE: April 5, 2005


**Vicinity Map  
WILDHAWK SOUTH**

SACRAMENTO COUNTY, CALIFORNIA

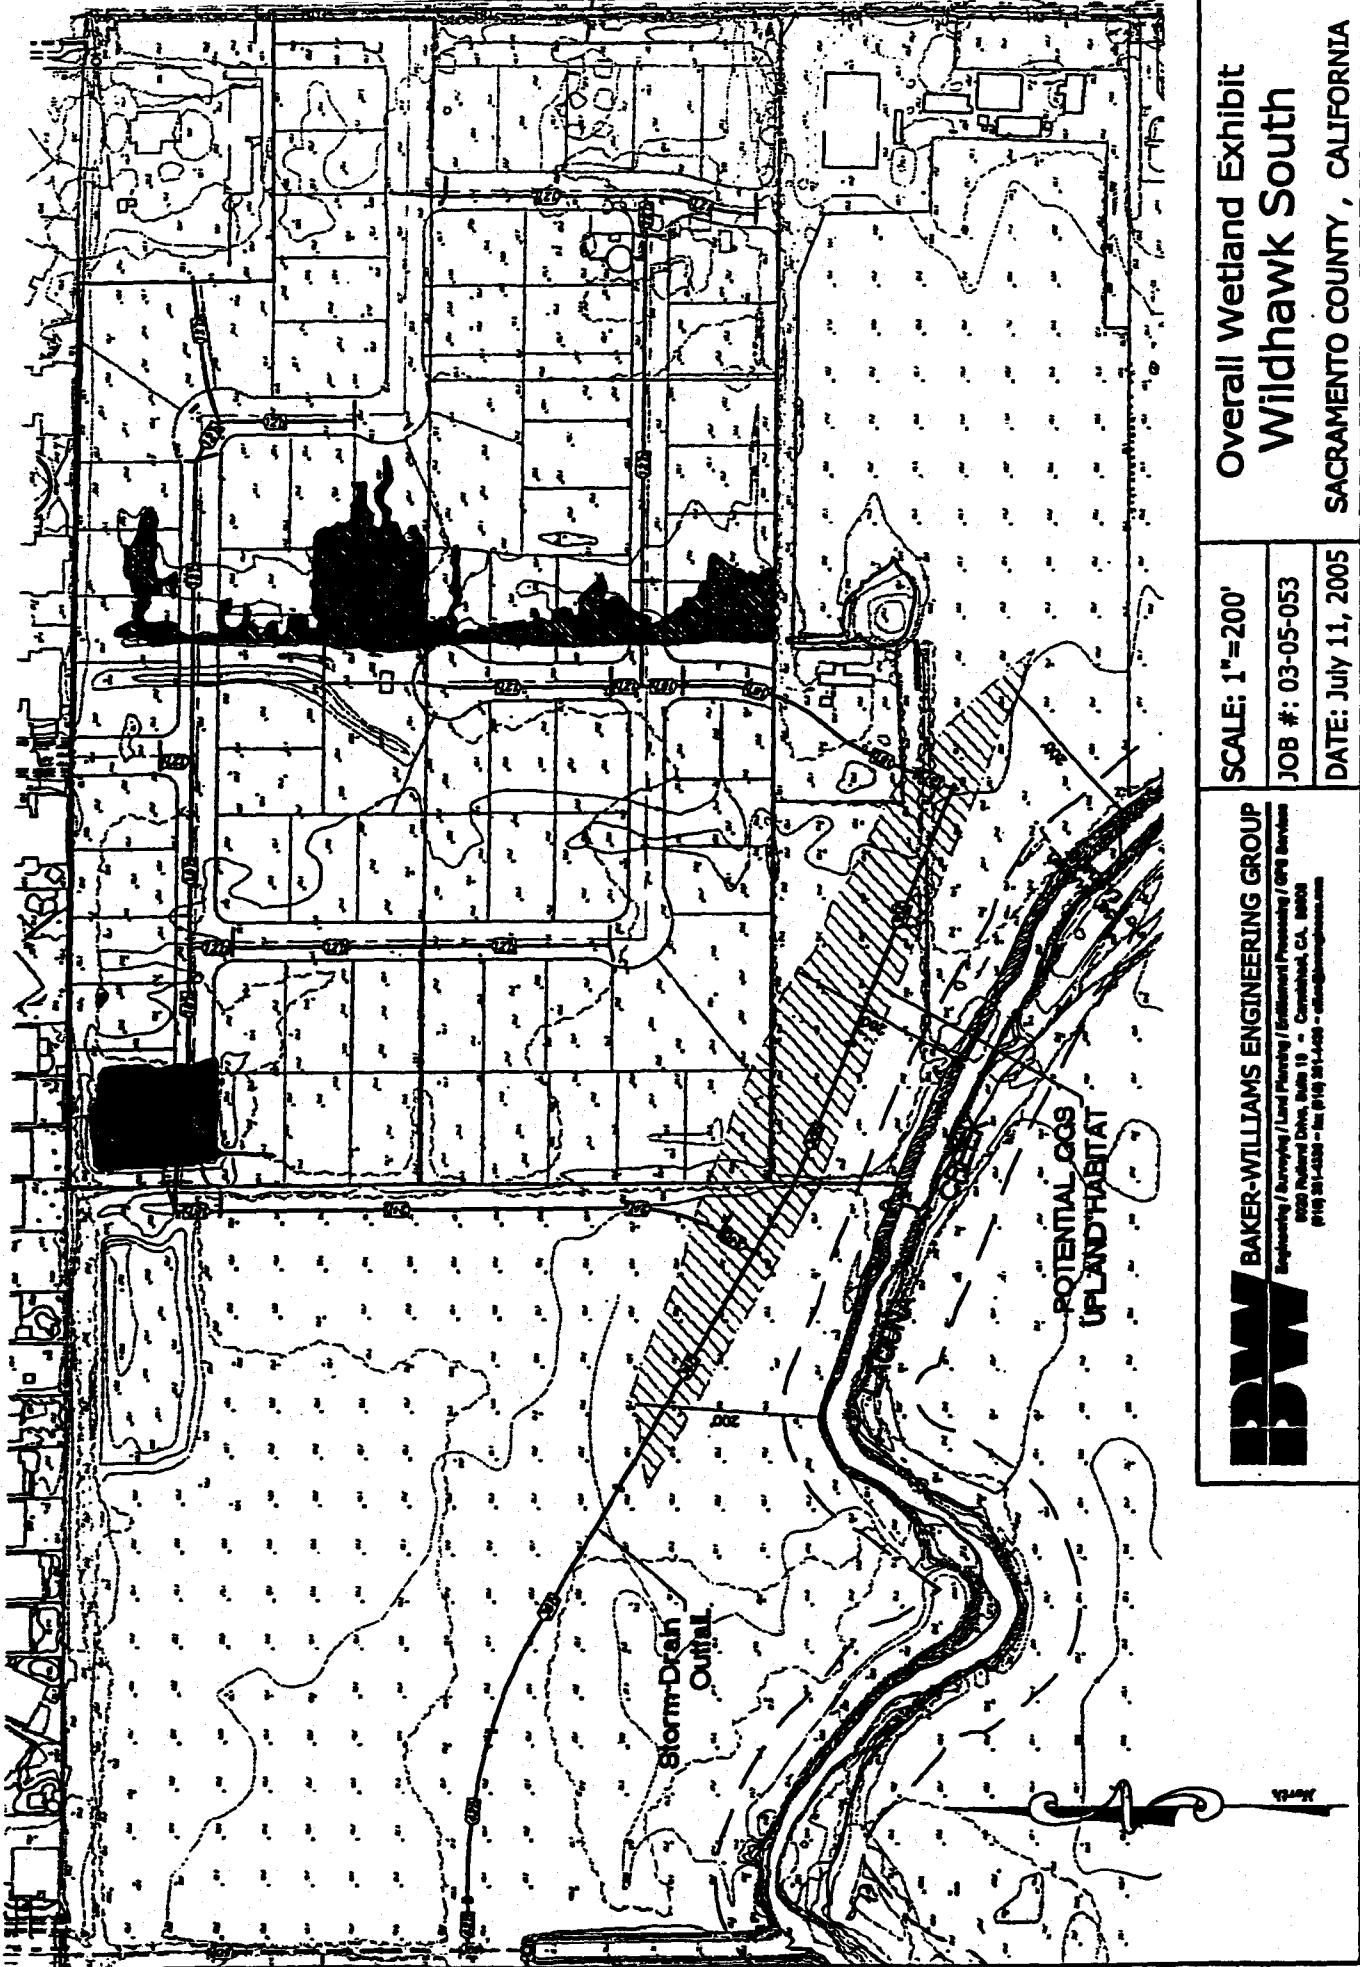

PUBLIC NOTICE 200400091

FIGURE 2 OF 4

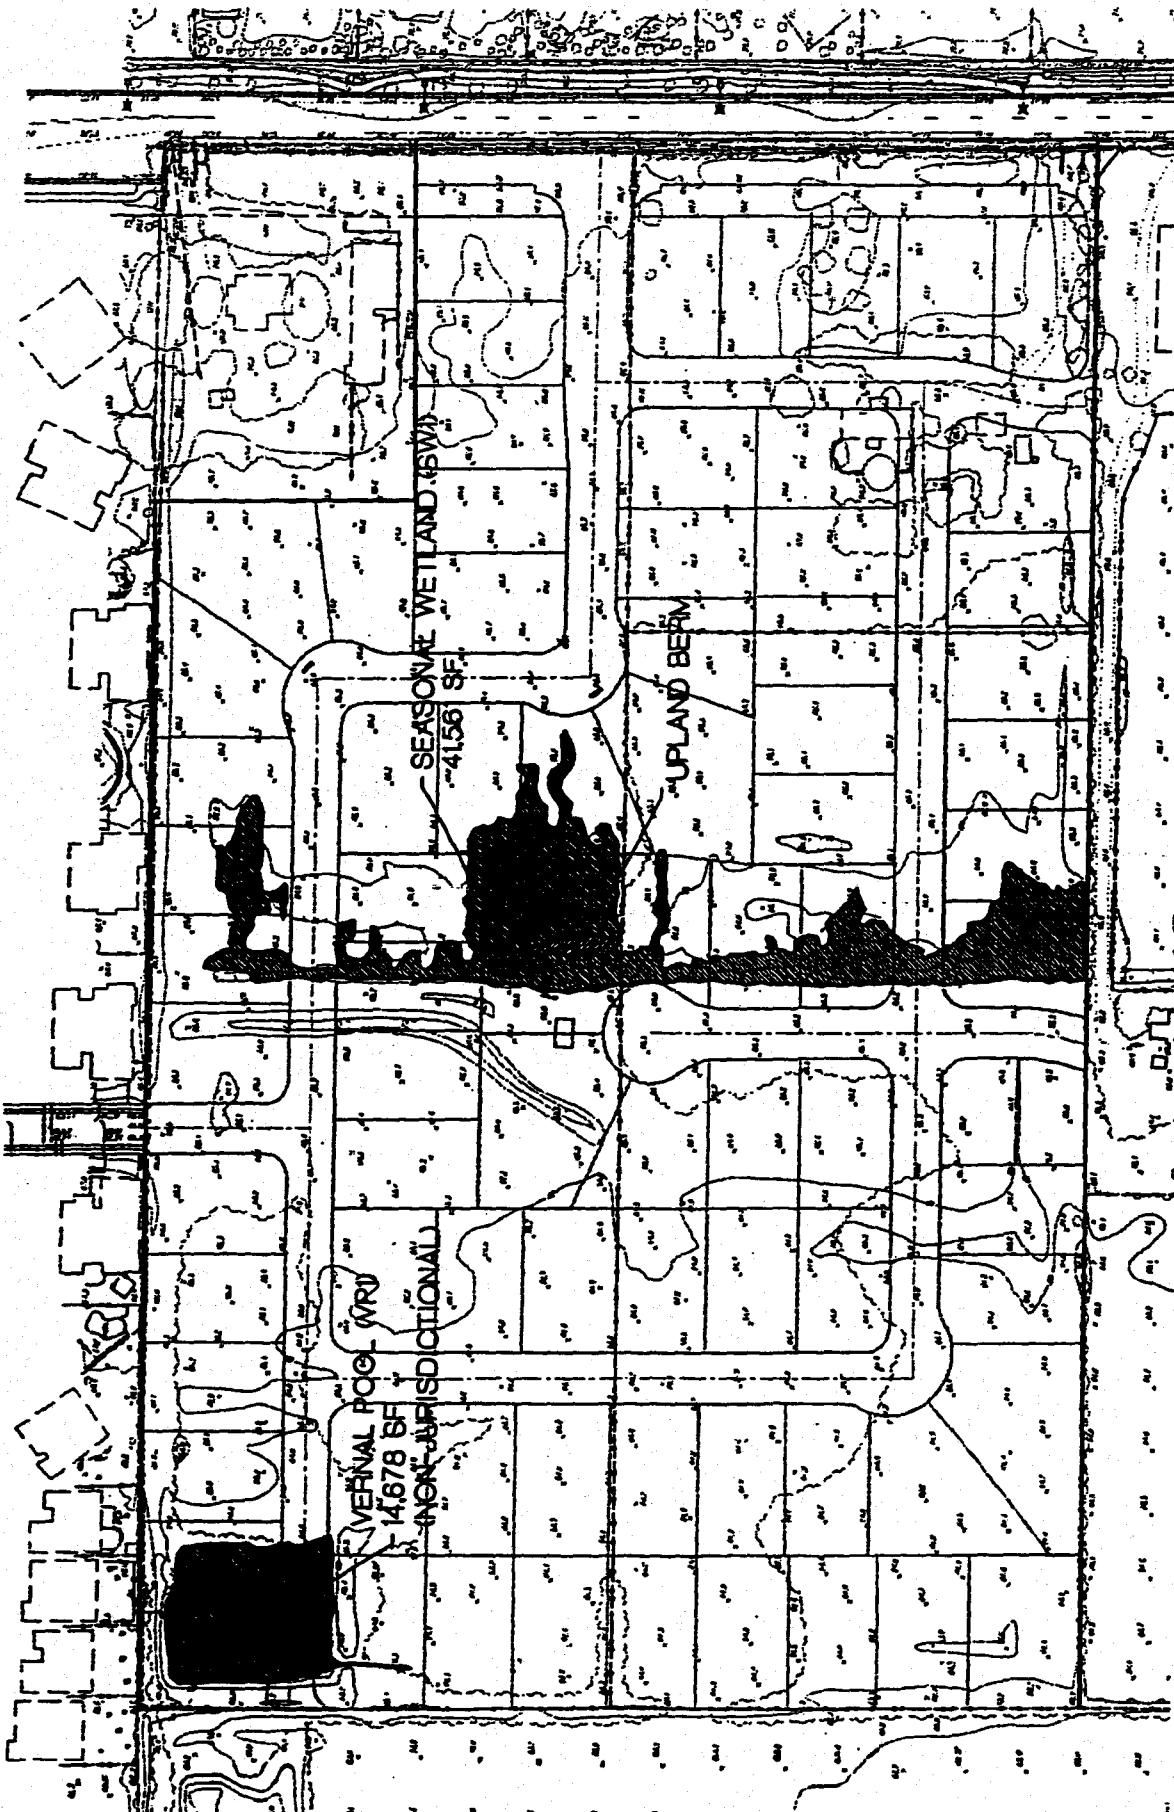


Wetland Exhibit  
Wildhawk South  
SACRAMENTO COUNTY, CALIFORNIA

SCALE: 1"=150'  
JOB #: 03-05-053  
DATE: July 11, 2005

**BW**  
BAKER-WILLIAMS ENGINEERING GROUP  
Engineering / Surveying / Land Planning / Environmental Consulting / GPS Services  
4000 Industrial Drive, Suite 10 • Carmichael, CA 95822  
(916) 468-0800 • Fax (916) 468-0800

PUBLIC NOTICE 200400091

FIGURE 3 OF 4

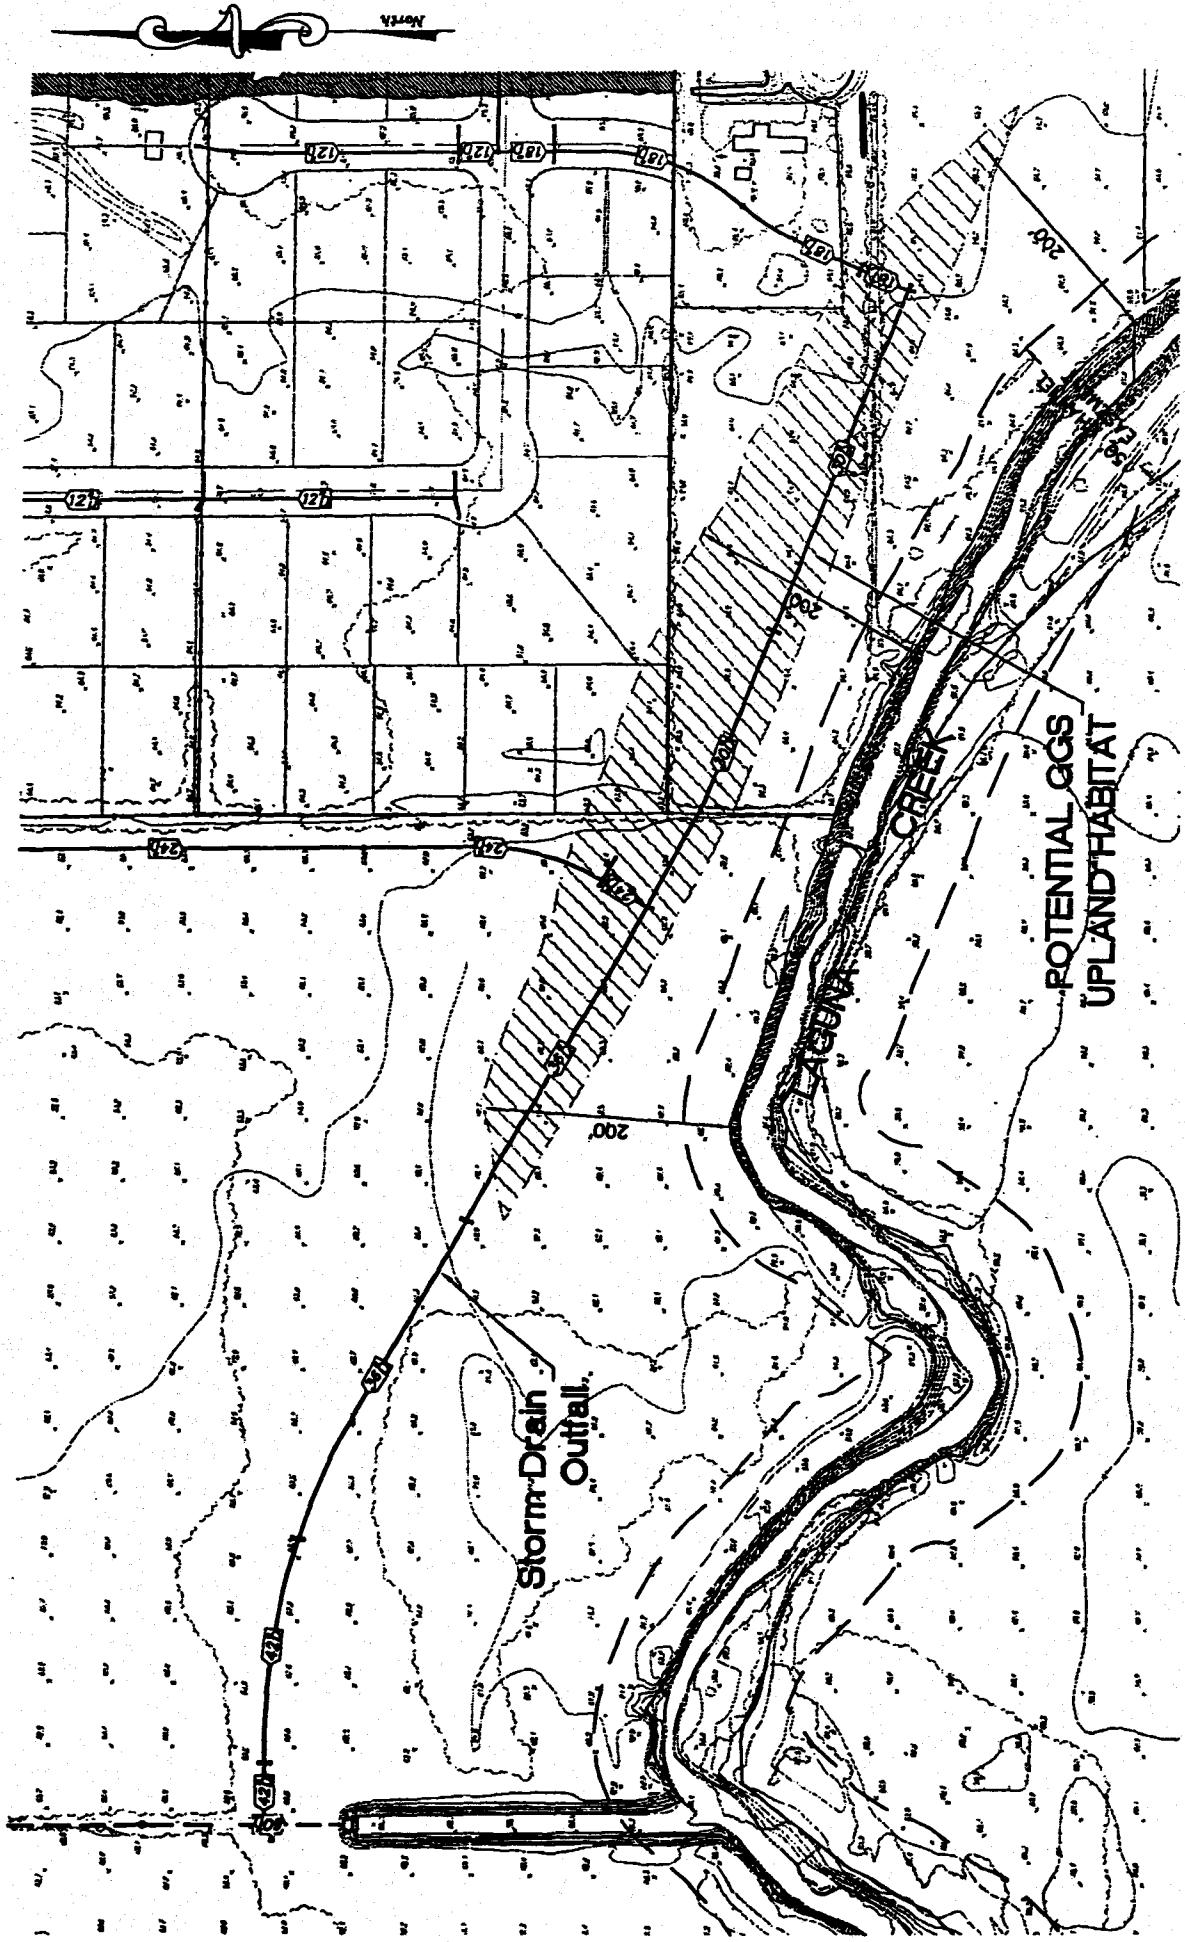

<b>BAKER-WILLIAMS ENGINEERING GROUP</b>	<b>Scale: 1"=150'</b>	<b>Drain Outfall Exhibit</b>
	<b>JOB #: 03-05-053</b>	<b>Wildhawk South</b>
	<b>DATE: July 11, 2005</b>	<b>SACRAMENTO COUNTY, CALIFORNIA</b>

**BW** BAKER-WILLIAMS ENGINEERING GROUP  
Engineering / Surveying / Land Planning / Software and Processing / GPS Services  
2000 Northland Drive, Suite 10 - Courtland, CA 95610  
(916) 221-4450 - fax (916) 221-4450 - [bw@bwengineeringgroup.com](mailto:bw@bwengineeringgroup.com)

PUBLIC NOTICE 200400091

FIGURE 4 OF 4