



PAXTON LAKE RANCH VICINITY MAP

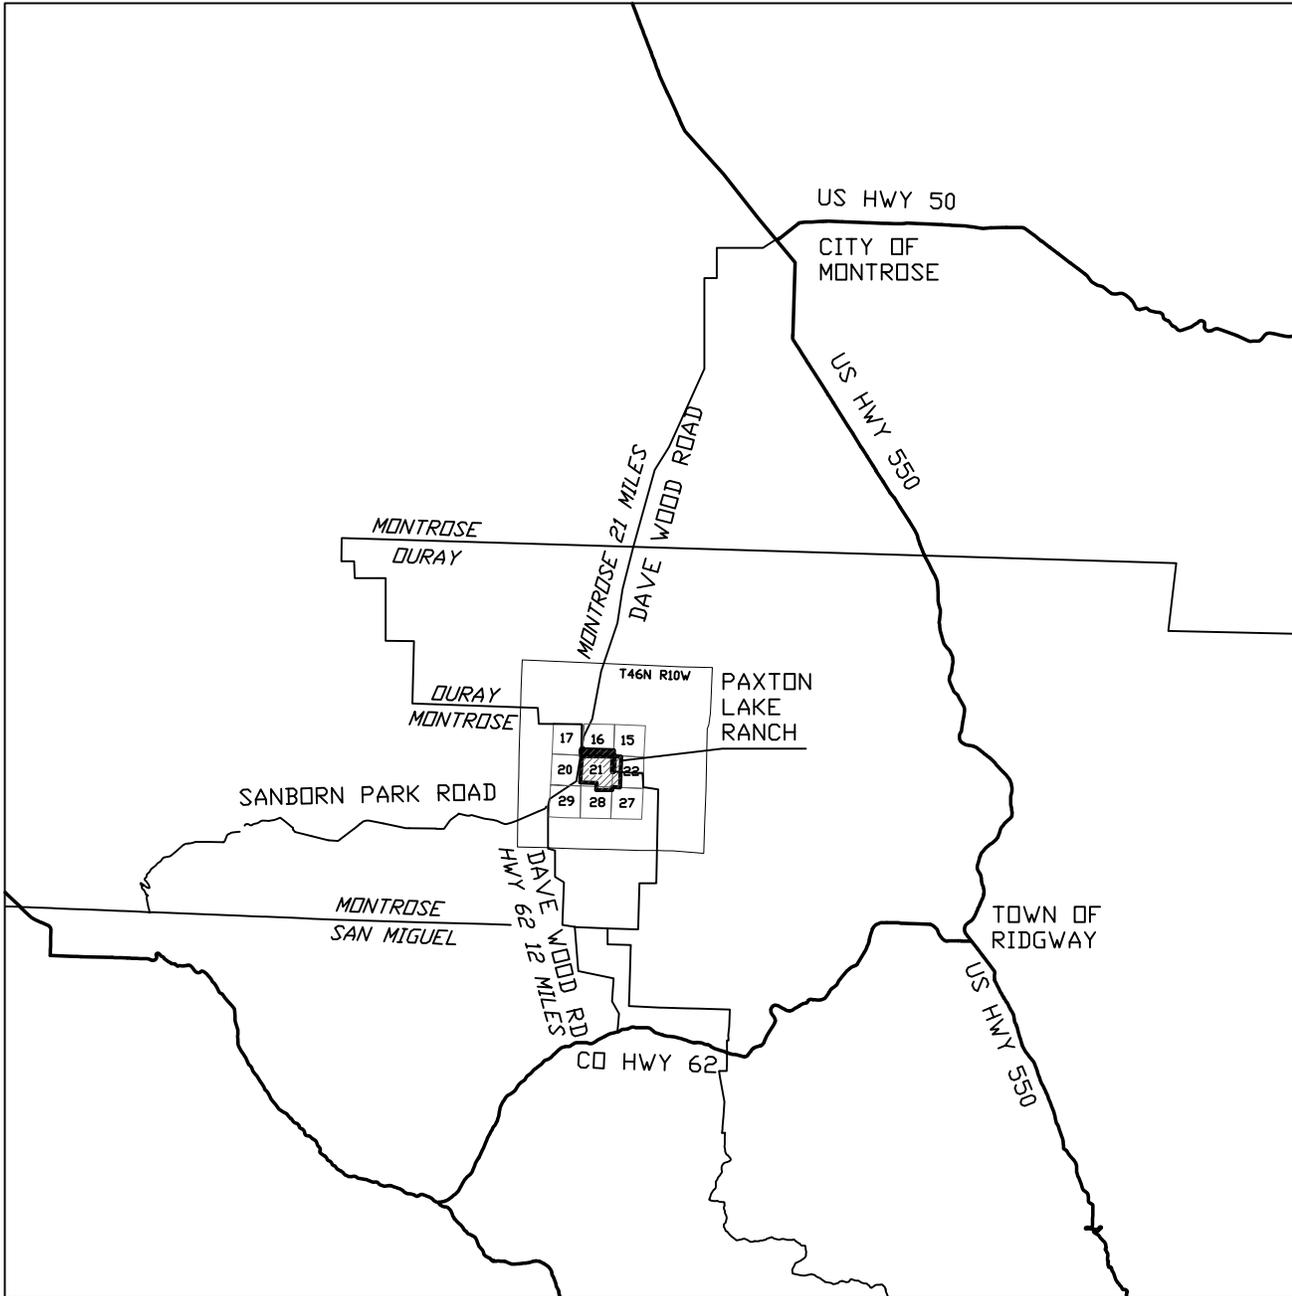

PAXTON LAKE RANCH EXISTING CONDITIONS

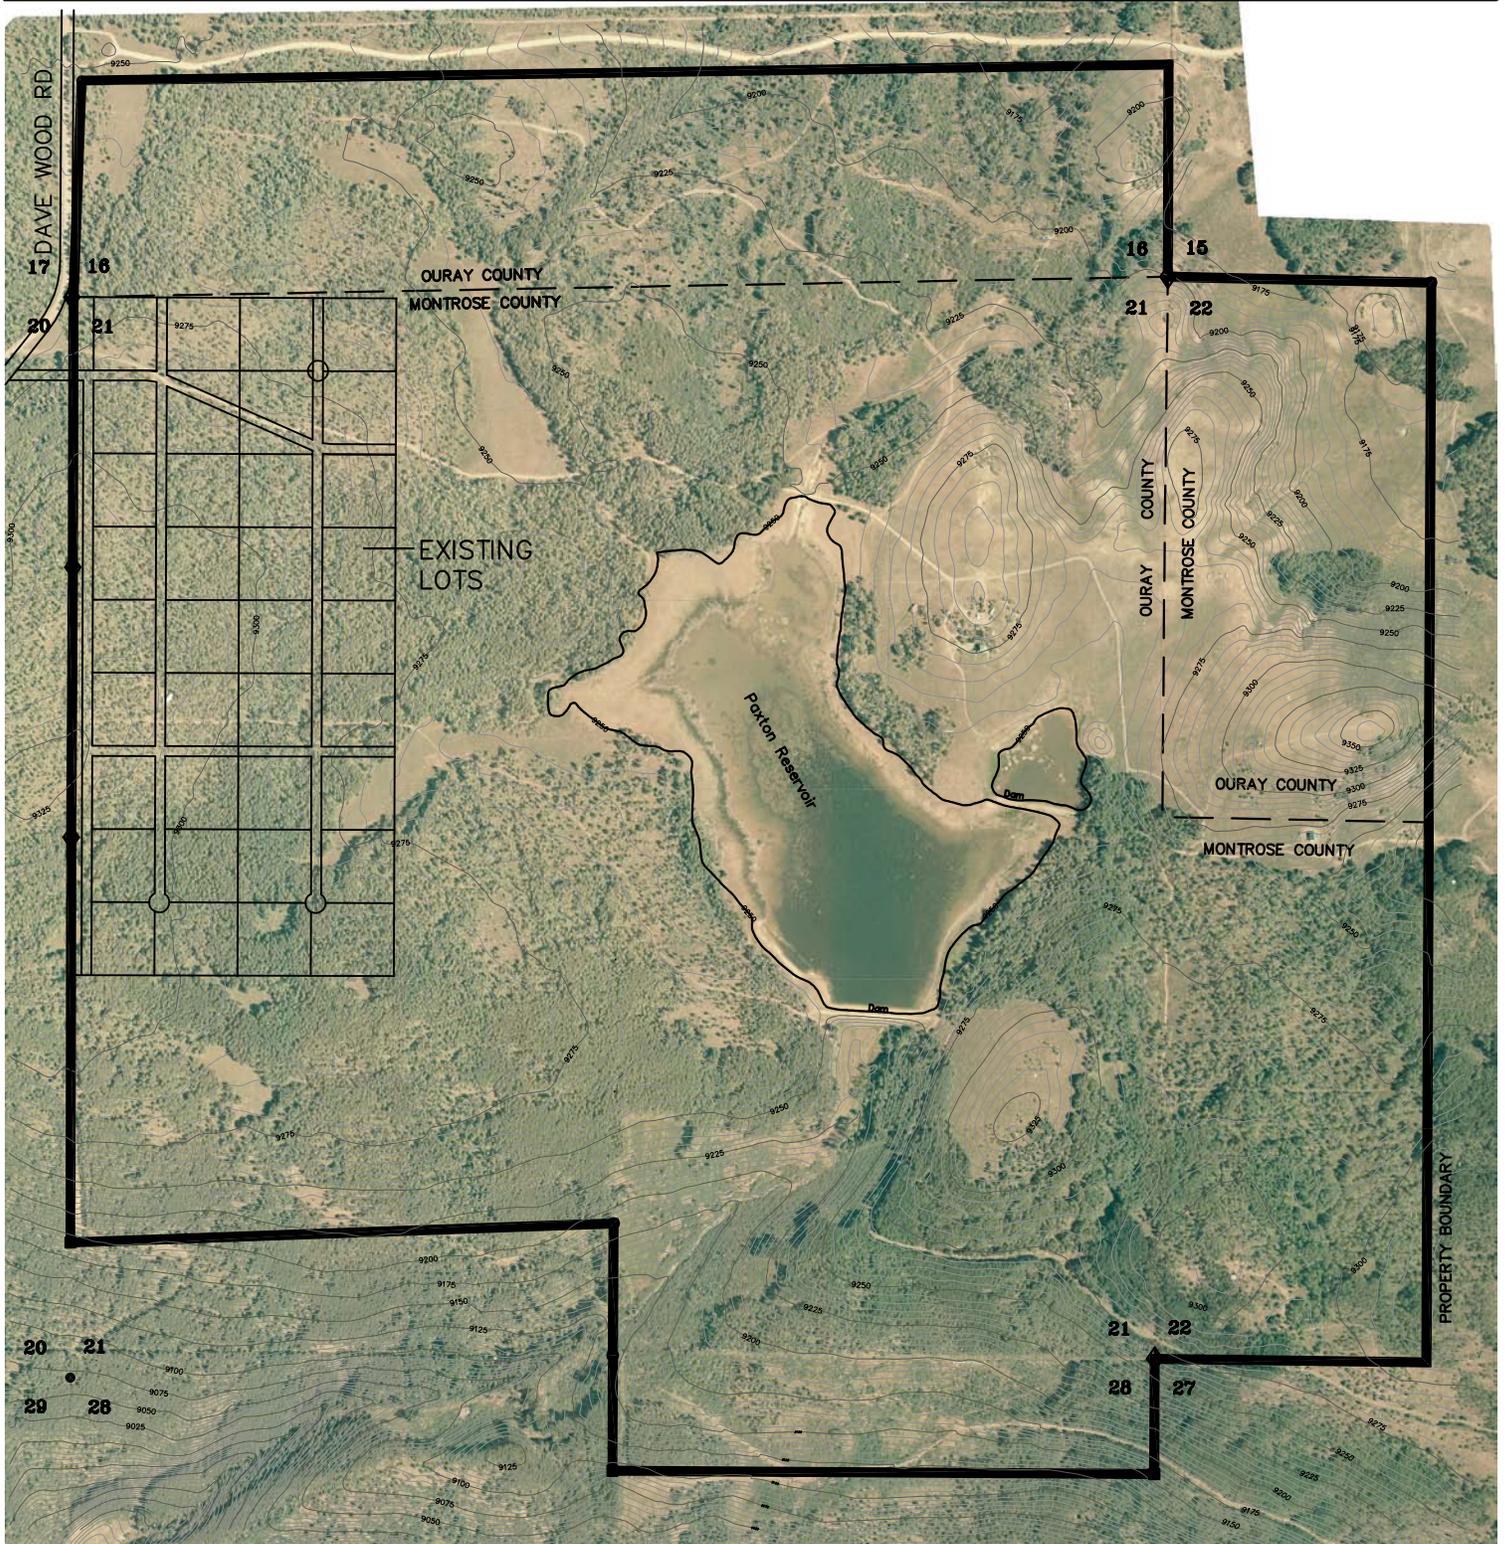

JOHN PETERS & ASSOCIATES
112 VILLAGE SQUARE WEST
RIDGWAY, CO 81432
(970) 626-9887

EXHIBIT B





LEGEND – PAXTON LAKE RANCH

- SINGLE FAMILY RESIDENTIAL
- MULTI-FAMILY RESIDENTIAL
- ESTATE LOTS
- COMMERCIAL/CLUBHOUSE
- OPEN SPACE/GOLF COURSE
- EQUESTRIAN

EXHIBIT C – MASTER PLAN PAXTON LAKE RANCH









JOHN PETERS & ASSOCIATES
112 VILLAGE SQUARE WEST
RIDGWAY, CO 81432
(970) 628-9887

PAXTON LAKE RANCH EXIST LAKE VS PROPOSED LAKE

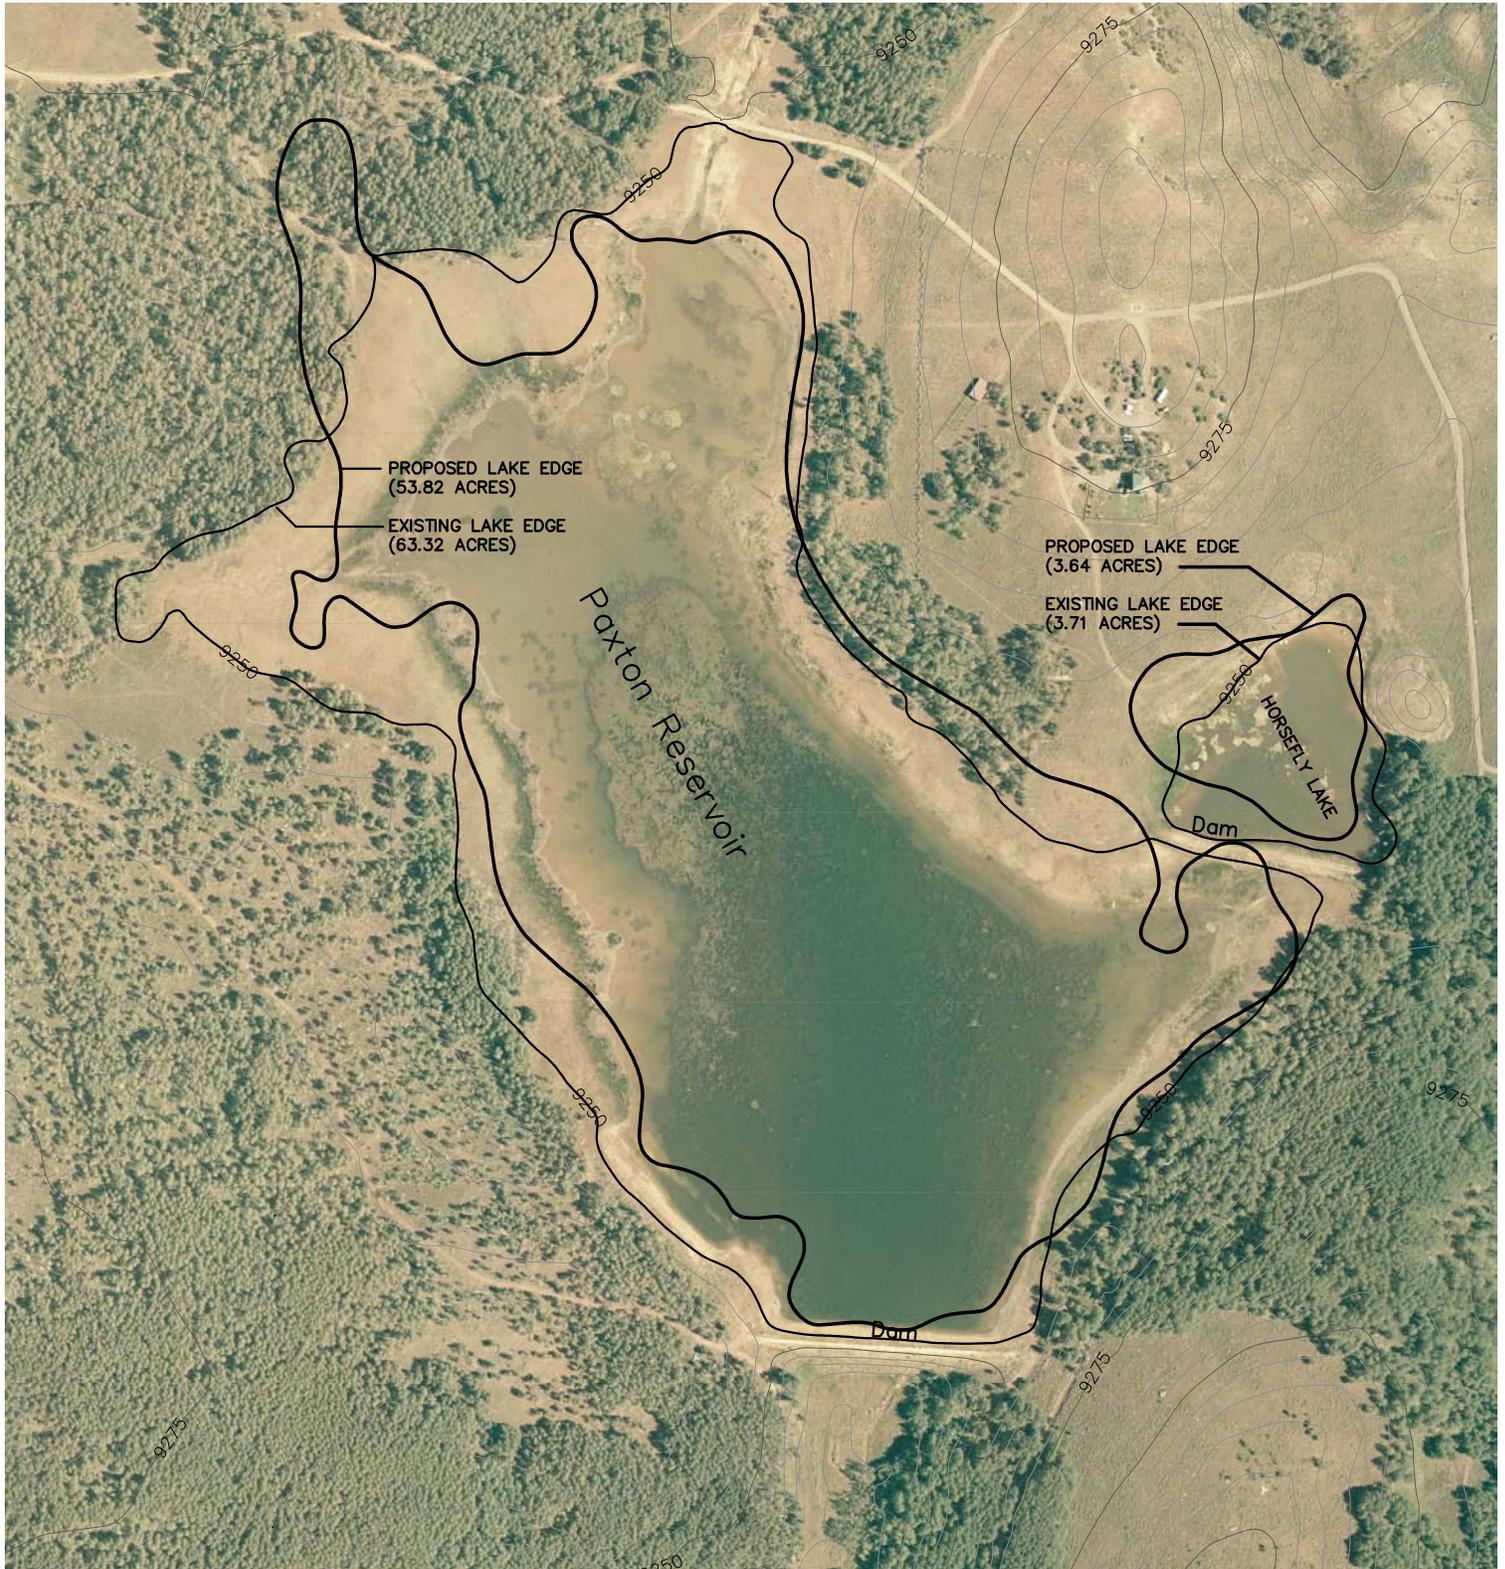

PAXTON LAKE RANCH PROPOSED LAKE CONSTRUCTION

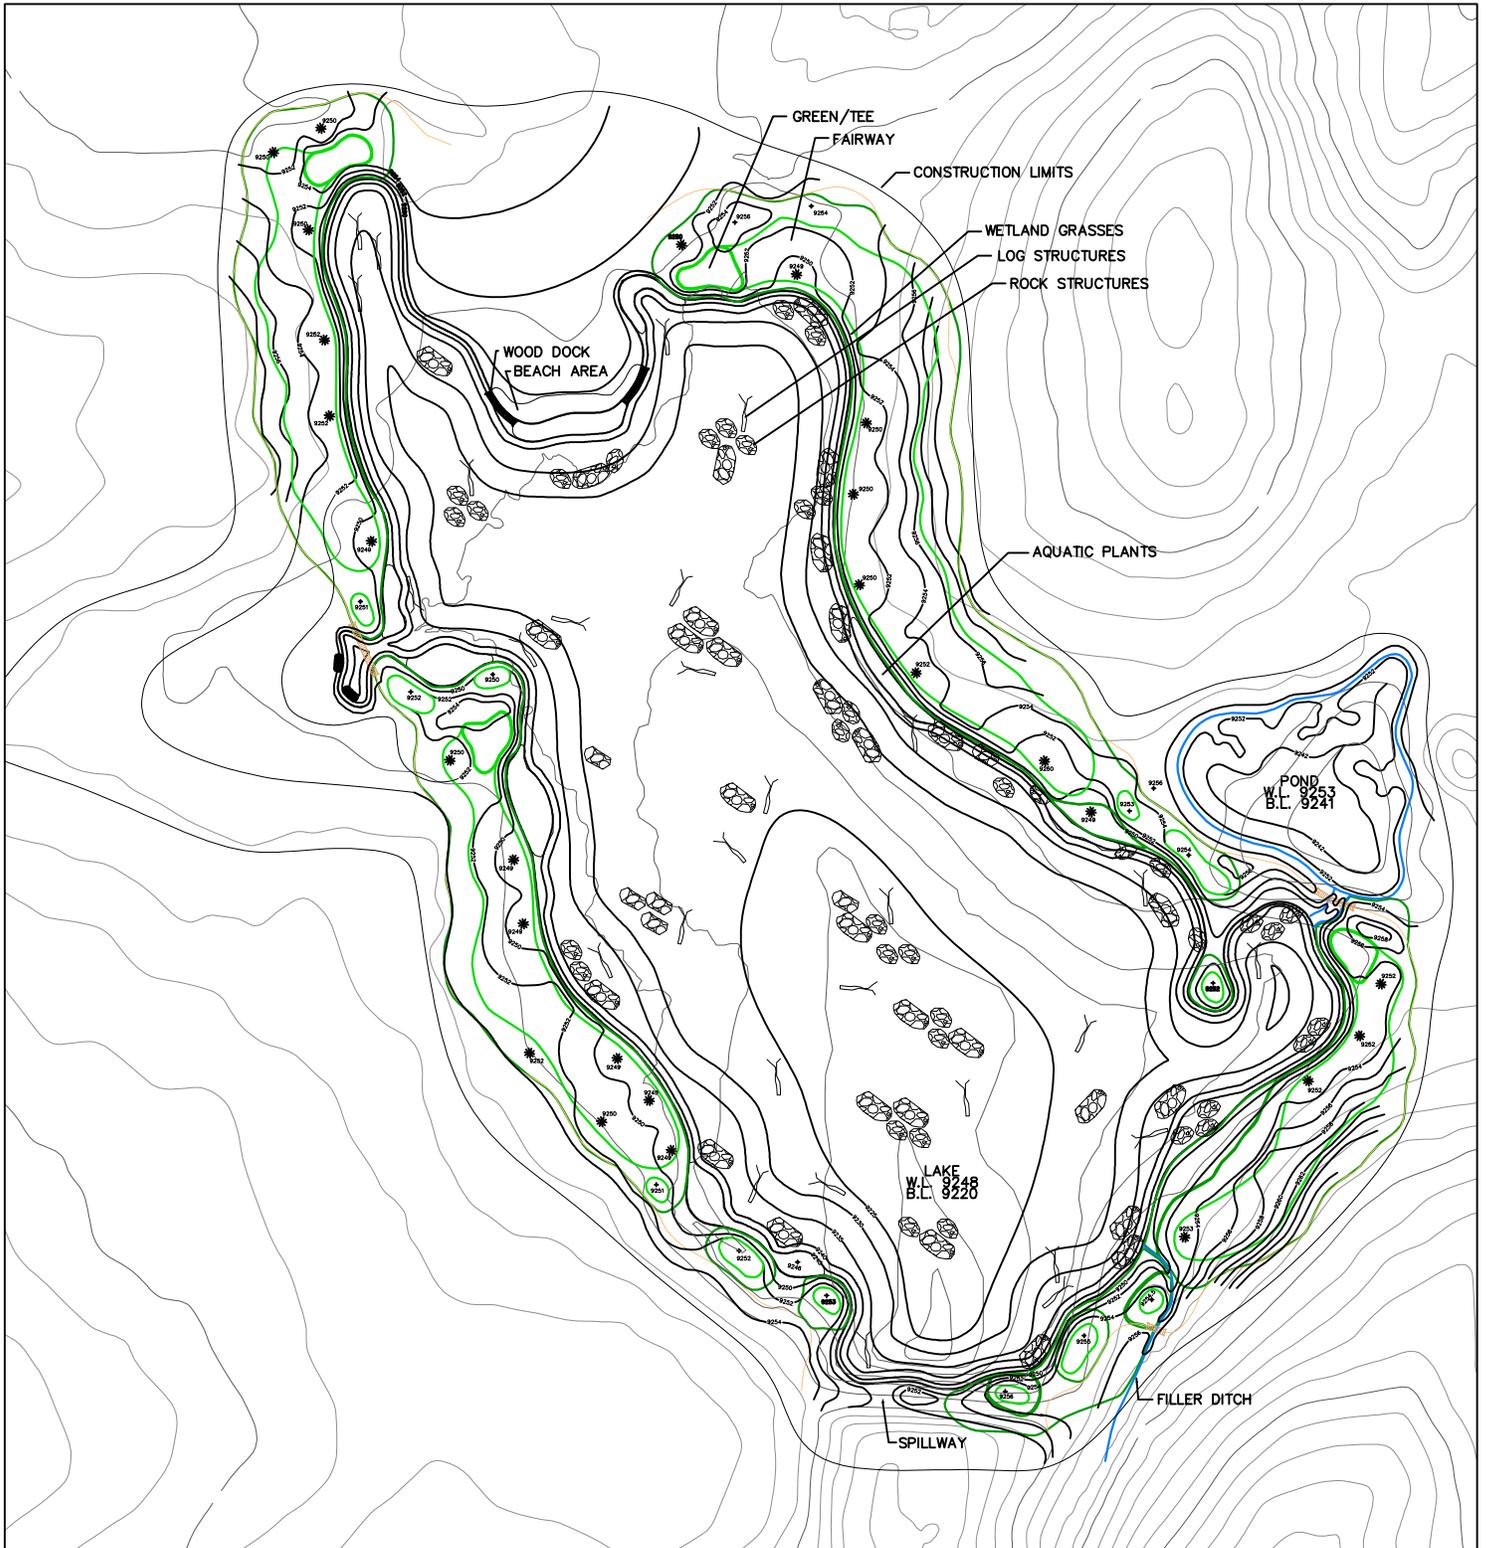



JOHN PETERS & ASSOCIATES
112 VILLAGE SQUARE WEST
RIDGWAY, CO 81432
(970) 626-9887

EXHIBIT E



0 100 200 300 400

PAXTON LAKE RANCH LITORAL SHELF

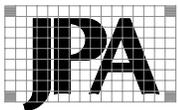
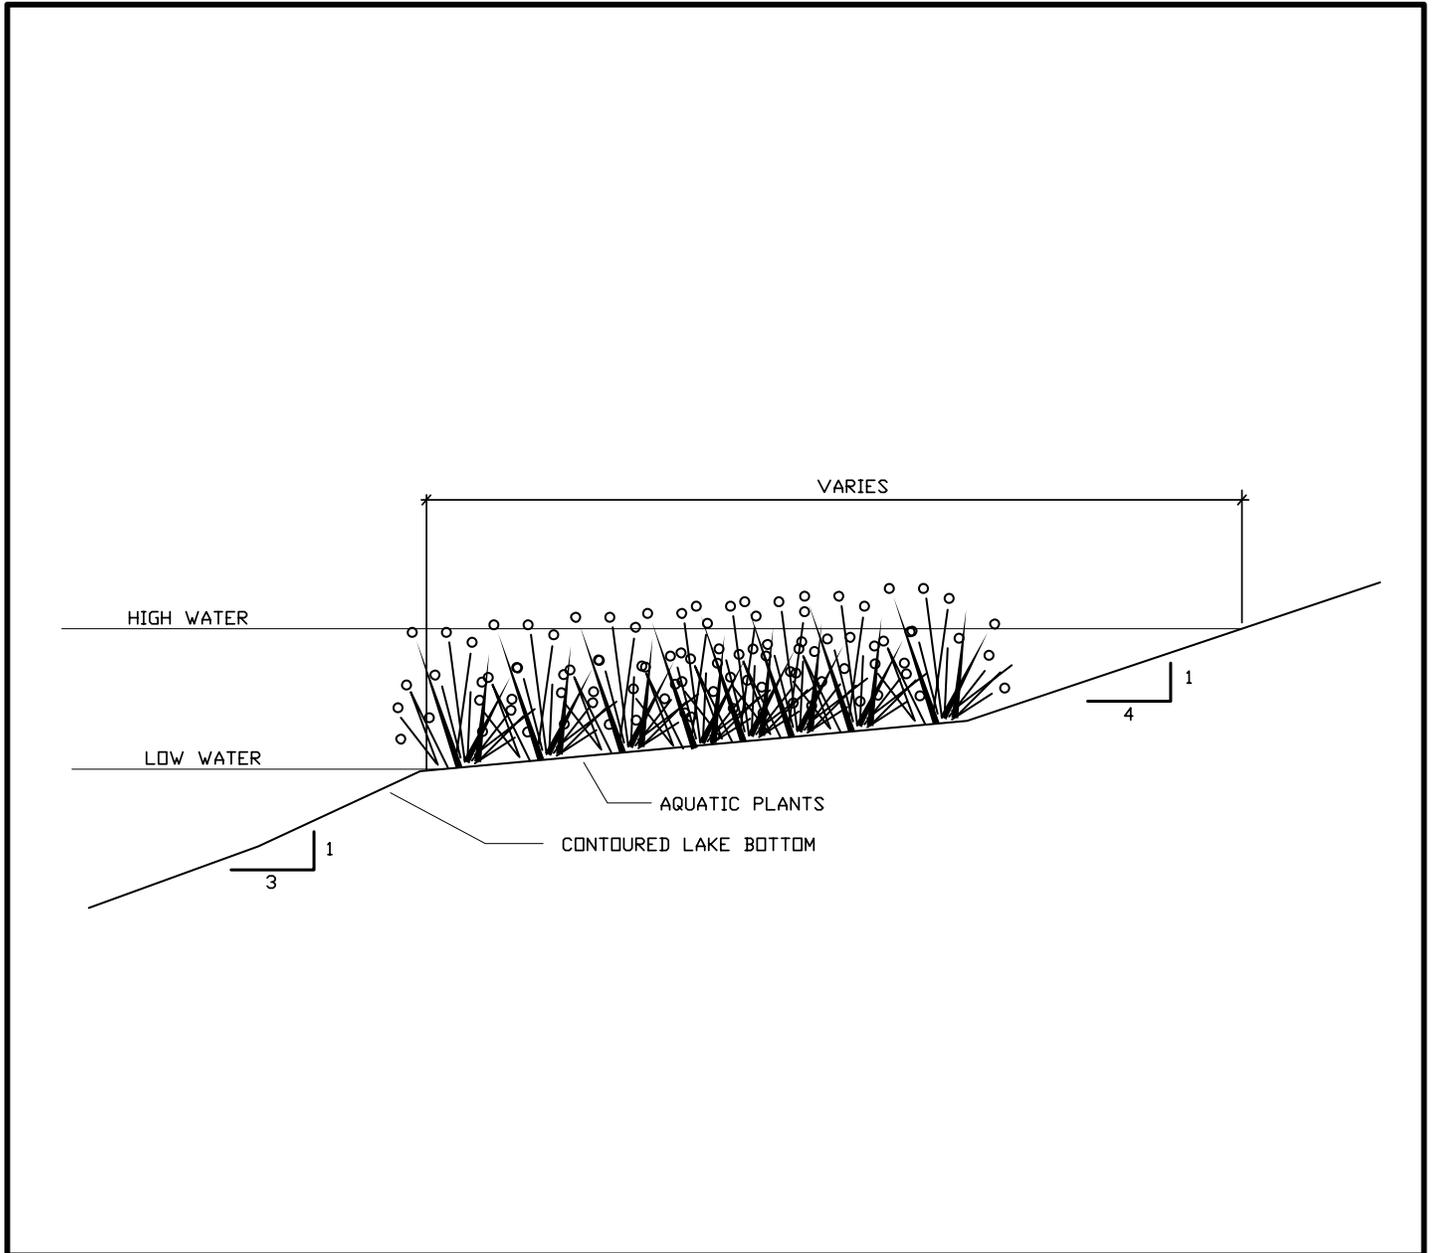


JOHN PETERS & ASSOCIATES
112 VILLAGE SQUARE WEST
RIDGWAY, CO 81432
(970) 626-9887

EXHIBIT F

NOT TO SCALE

PAXTON LAKE RANCH WETLAND GRASS AREA

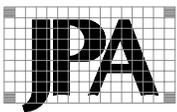
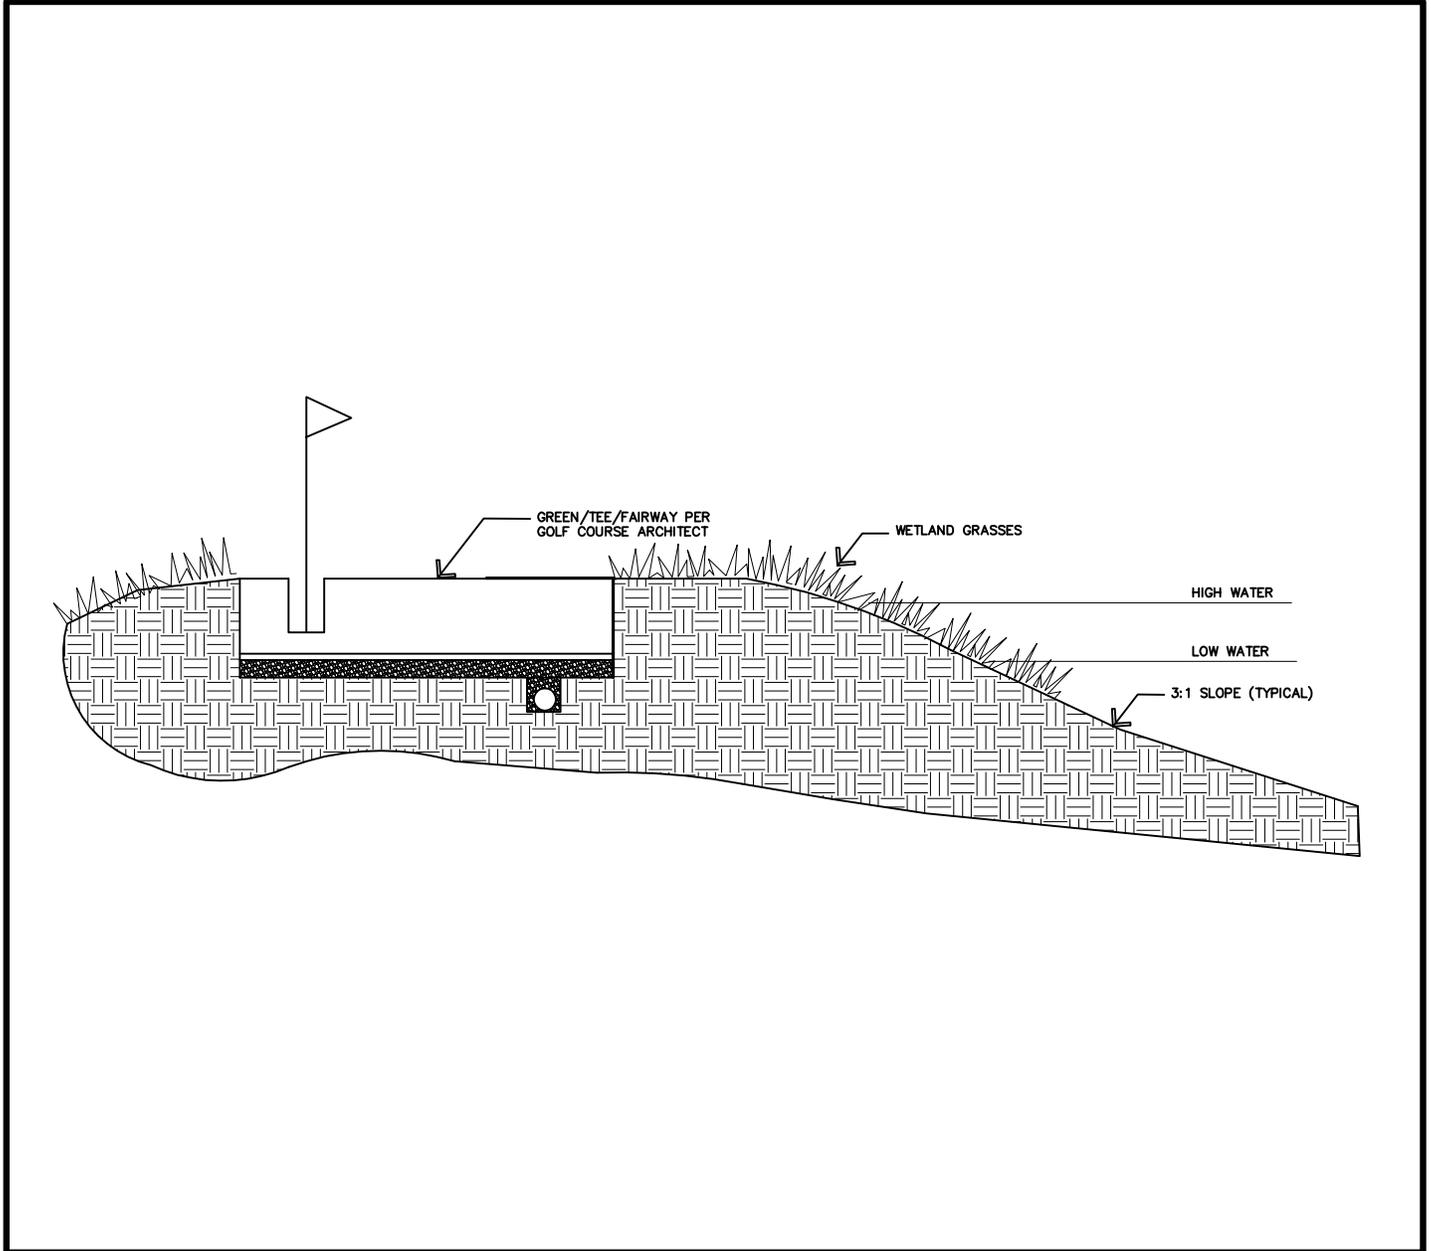


JOHN PETERS & ASSOCIATES
112 VILLAGE SQUARE WEST
RIDGWAY, CO 81432
(970) 626-9887

EXHIBIT G

NOT TO SCALE

PAXTON LAKE RANCH BOULDER OUTCROPPING AREA

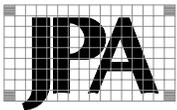
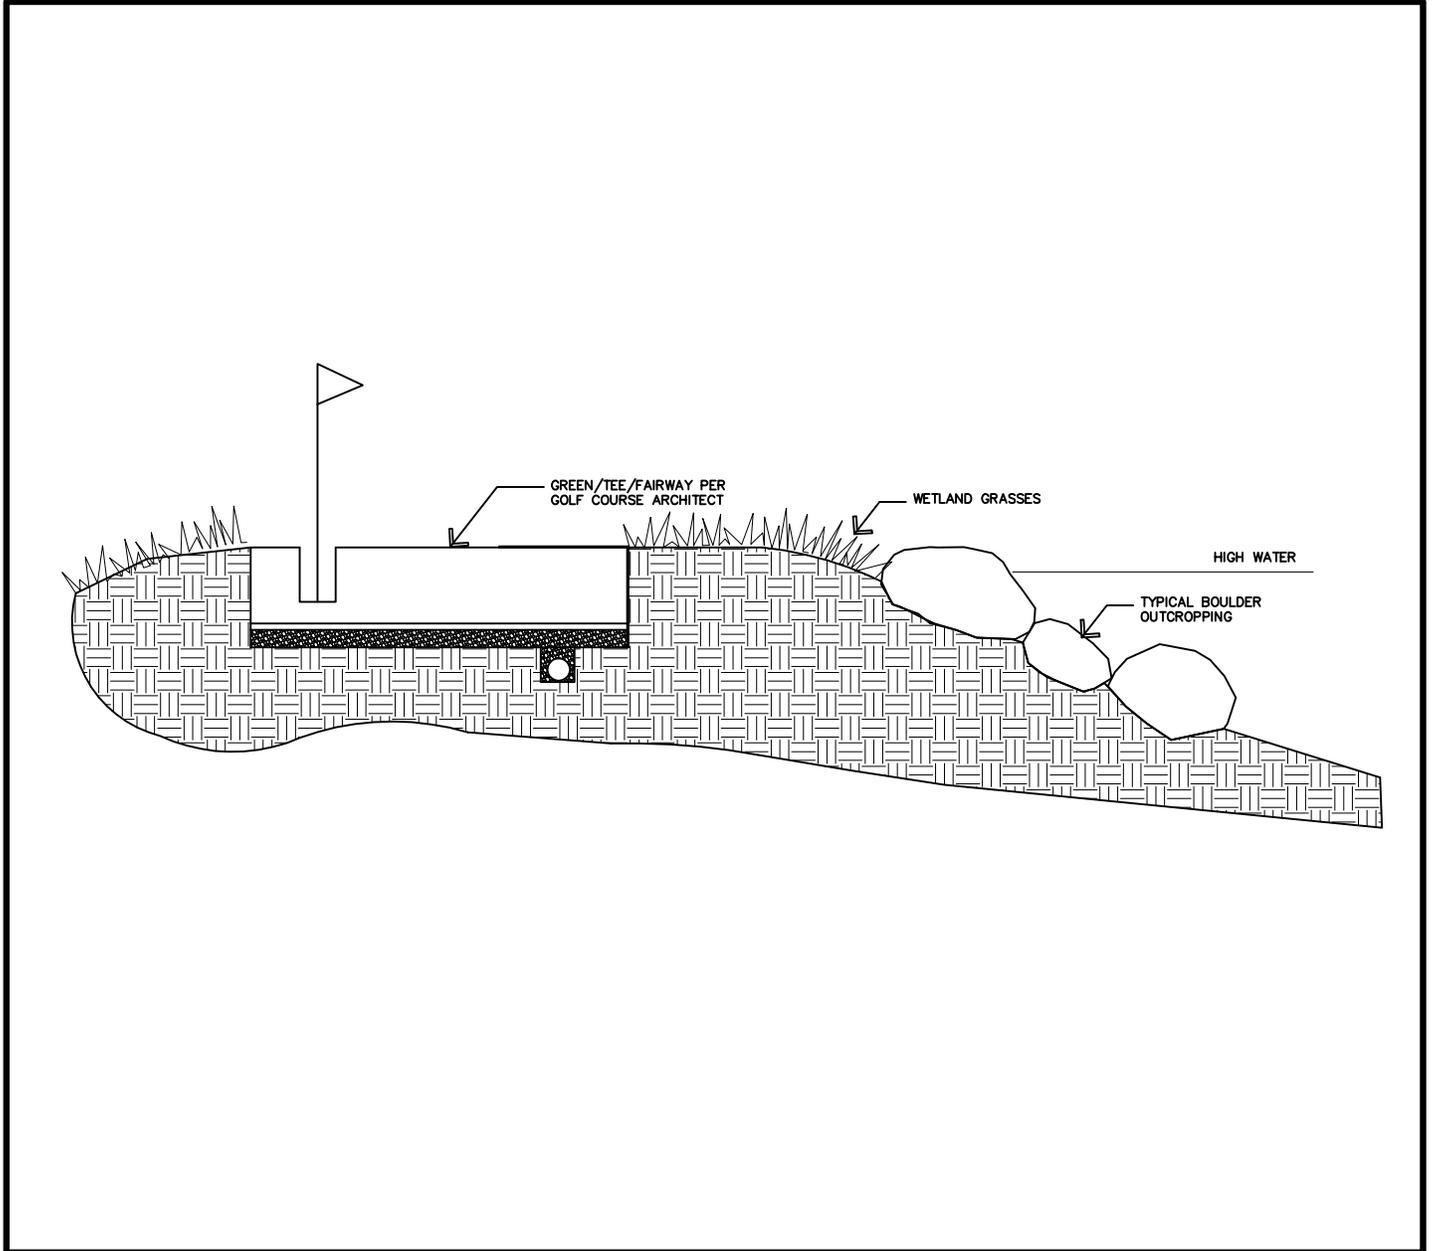


JOHN PETERS & ASSOCIATES
112 VILLAGE SQUARE WEST
RIDGWAY, CO 81432
(970) 626-9887

EXHIBIT H

NOT TO SCALE

PAXTON LAKE RANCH BEACH AREA

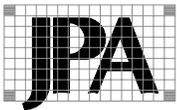
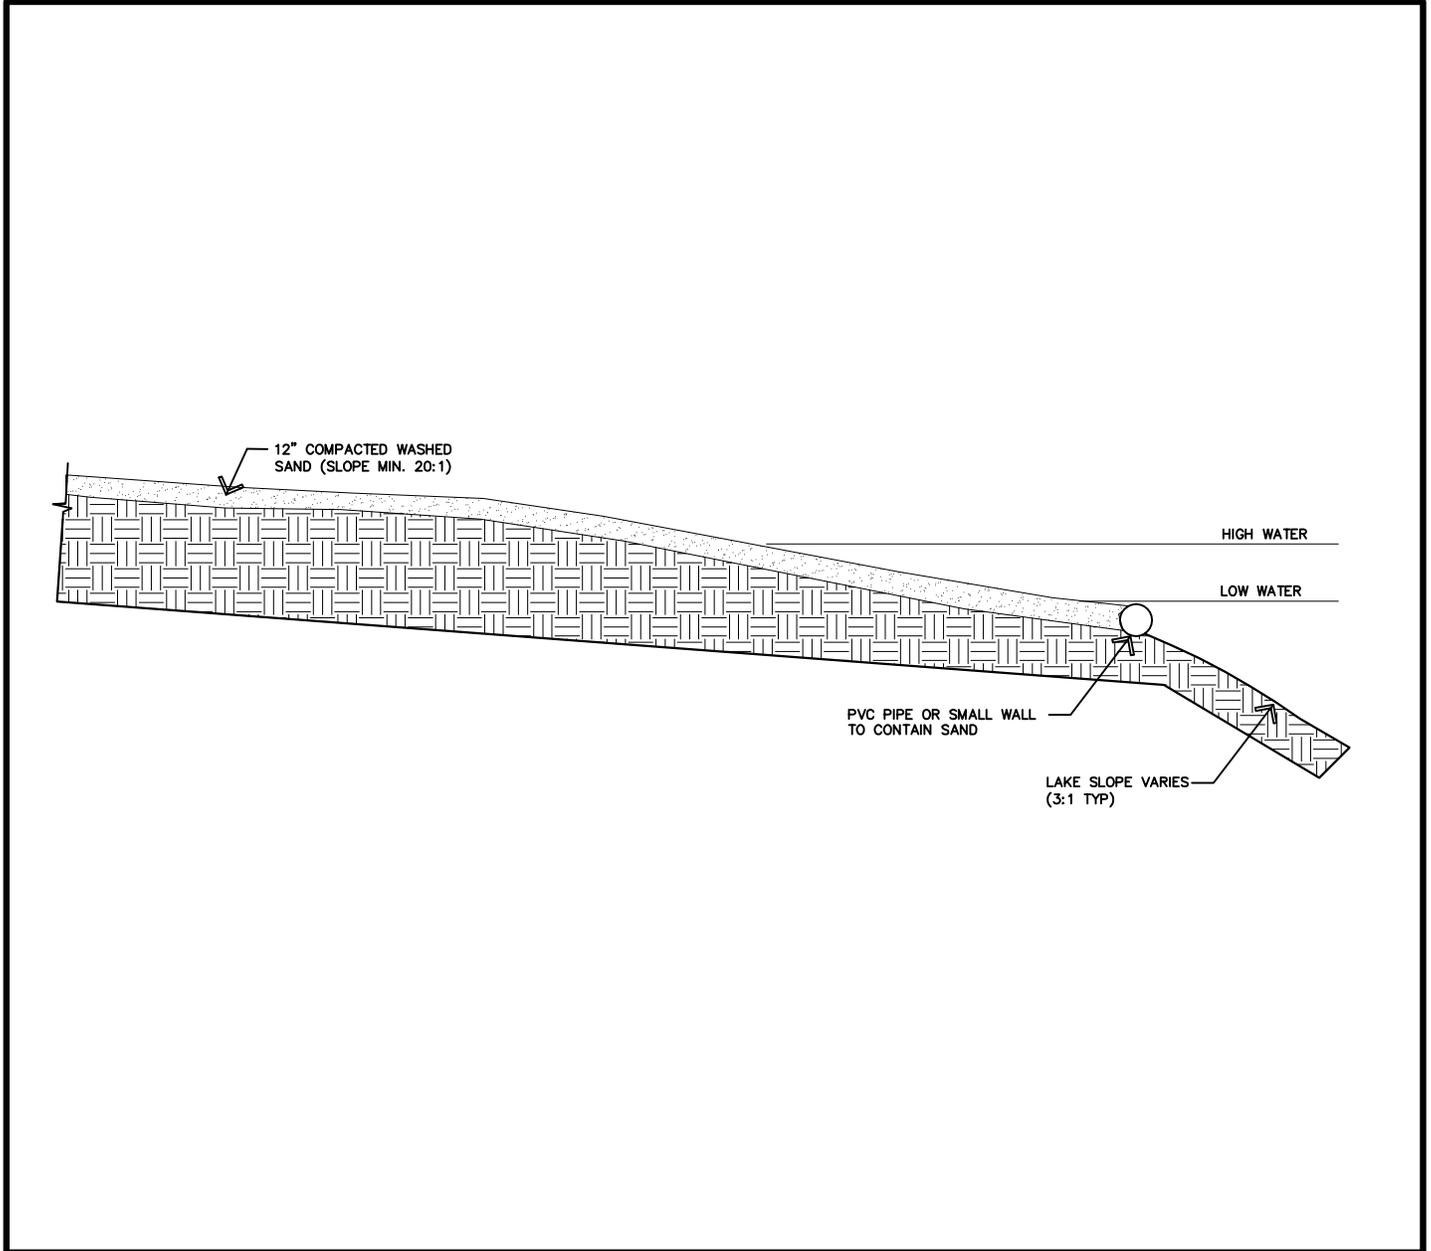


JOHN PETERS & ASSOCIATES
112 VILLAGE SQUARE WEST
RIDGWAY, CO 81432
(970) 626-9887

EXHIBIT I

NOT TO SCALE

PAXTON LAKE RANCH DOCK AREA

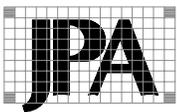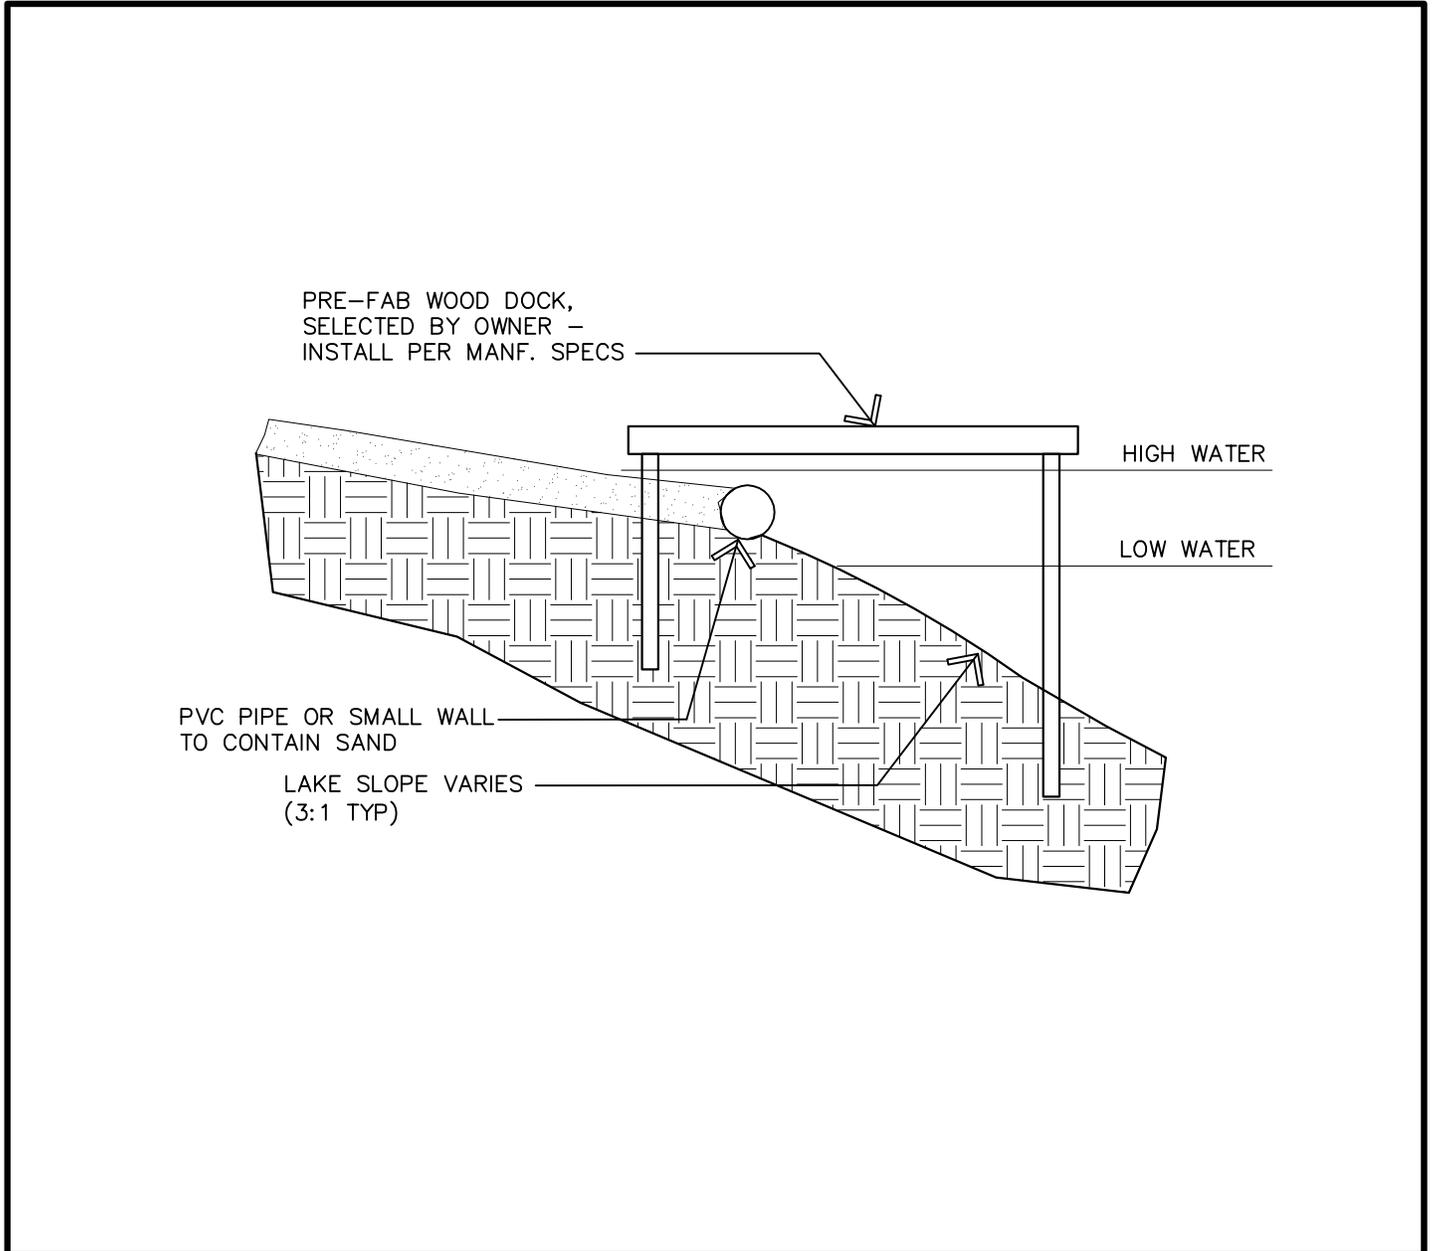



JOHN PETERS & ASSOCIATES
112 VILLAGE SQUARE WEST
RIDGWAY, CO 81432
(970) 626-9887

EXHIBIT J

NOT TO SCALE

PAXTON LAKE RANCH LAKE BOTTOM W/ BOULDERS

NOTE: SET BOULDERS AS
DIRECTED IN FIELD BY
LANDSCAPE ARCHITECT

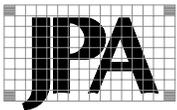
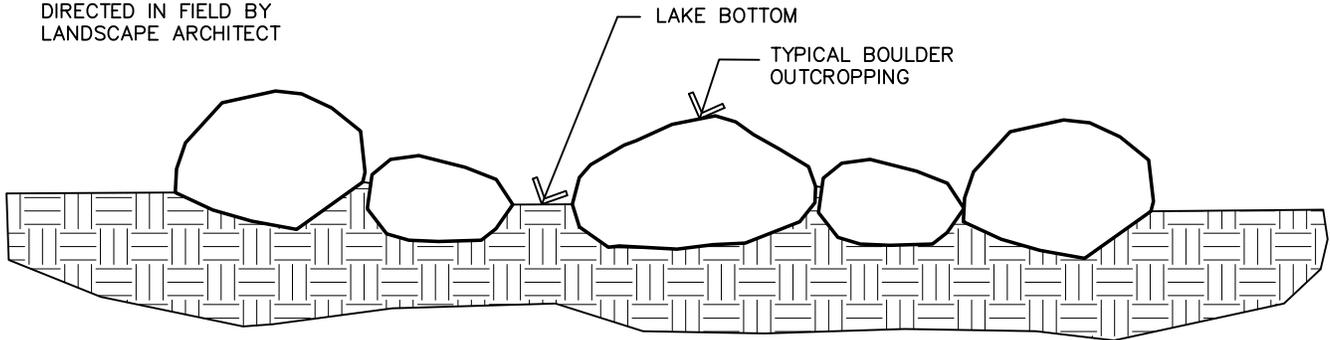


JOHN PETERS & ASSOCIATES
112 VILLAGE SQUARE WEST
RIDGWAY, CO 81432
(970) 626-9887

EXHIBIT K

NOT TO SCALE

PAXTON LAKE RANCH PROPOSED CULVERT LOCATION

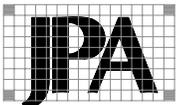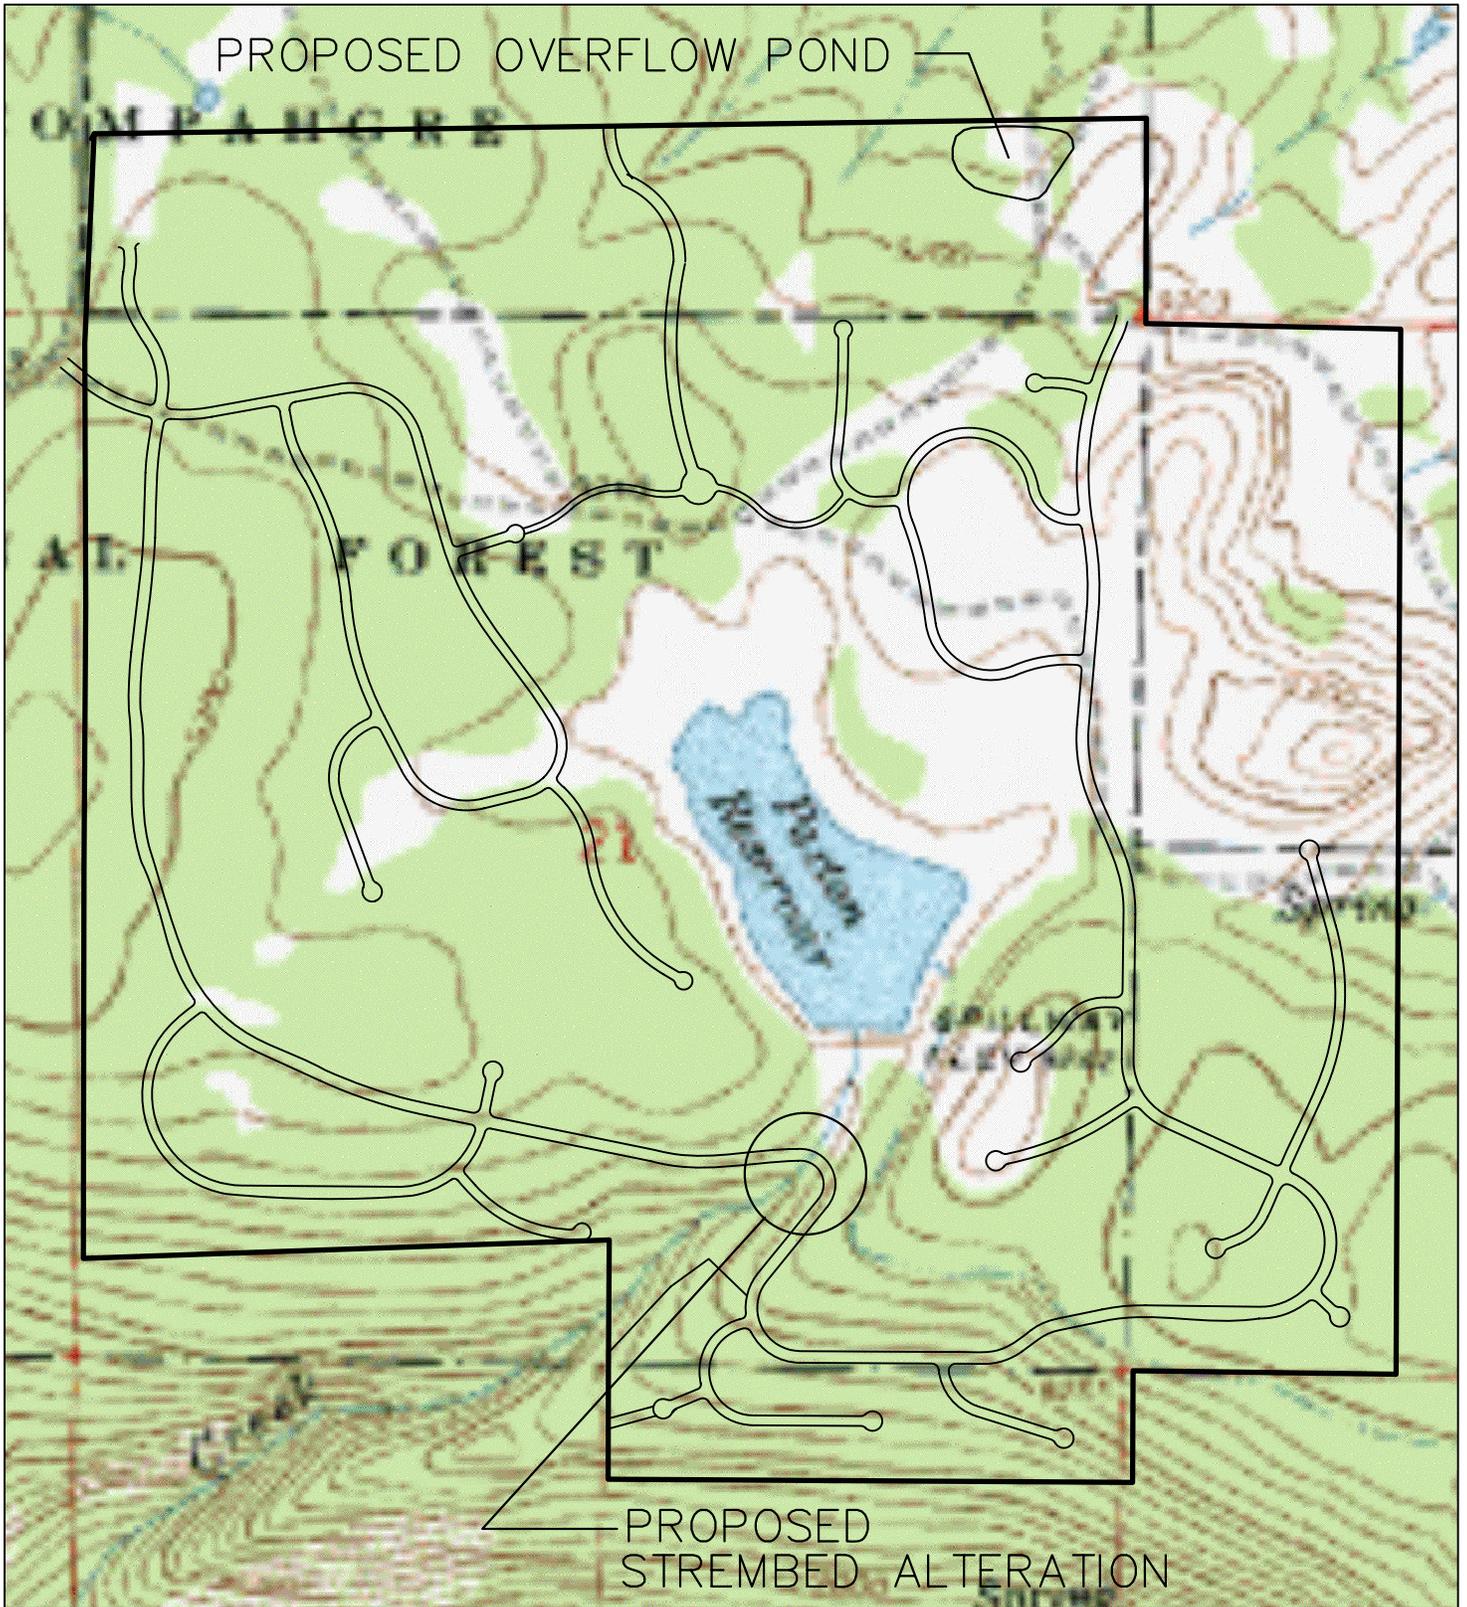


JOHN PETERS & ASSOCIATES
112 VILLAGE SQUARE WEST
RIDGWAY, CO 81432
(970) 626-9887

EXHIBIT L



PAXTON LAKE RANCH PROPOSED CULVERT

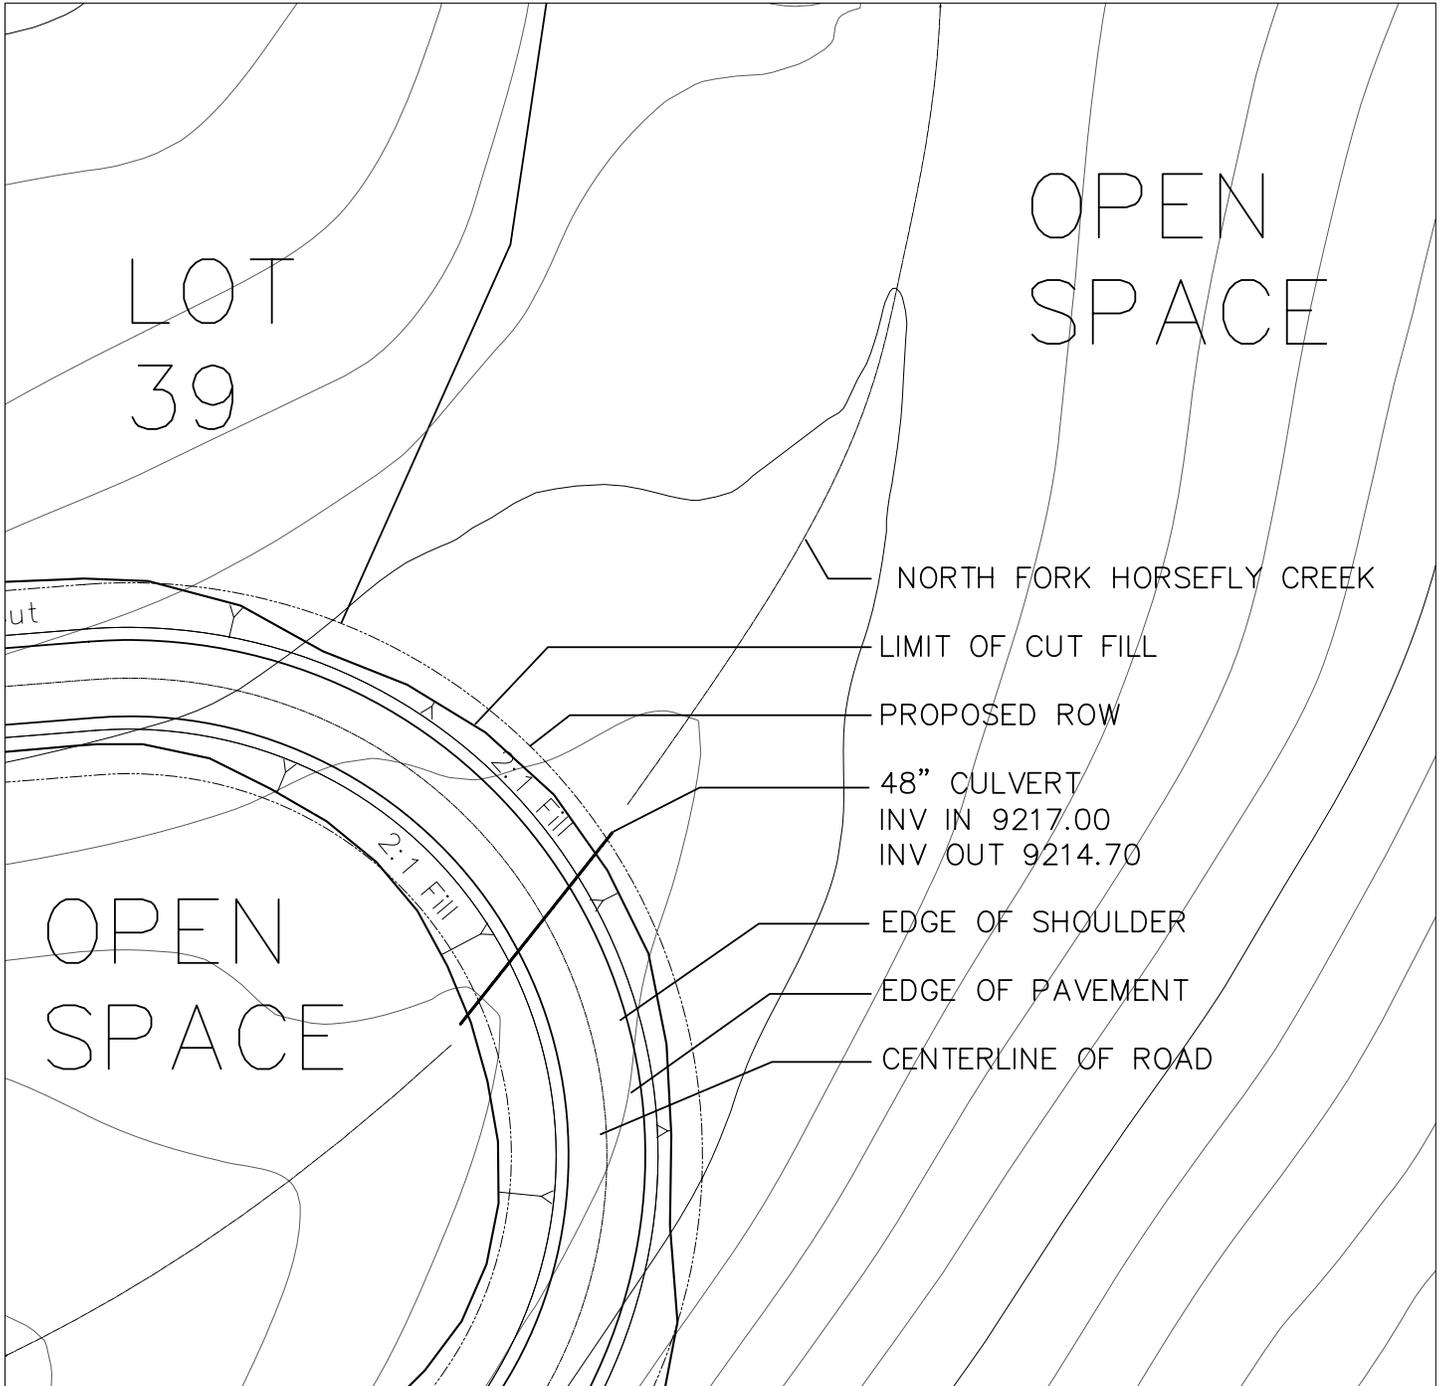

JOHN PETERS & ASSOCIATES
112 VILLAGE SQUARE WEST
RIDGWAY, CO 81432
(970) 626-9887

EXHIBIT M



0 15 30 45 60