







Legend

-  Jet Grout Cutoff Wall
-  SB Cutoff Wall
-  DMM Cutoff Wall
-  SCCB Cutoff Wall
-  Project Boundary



SHEET
1 of 4

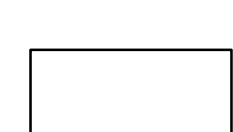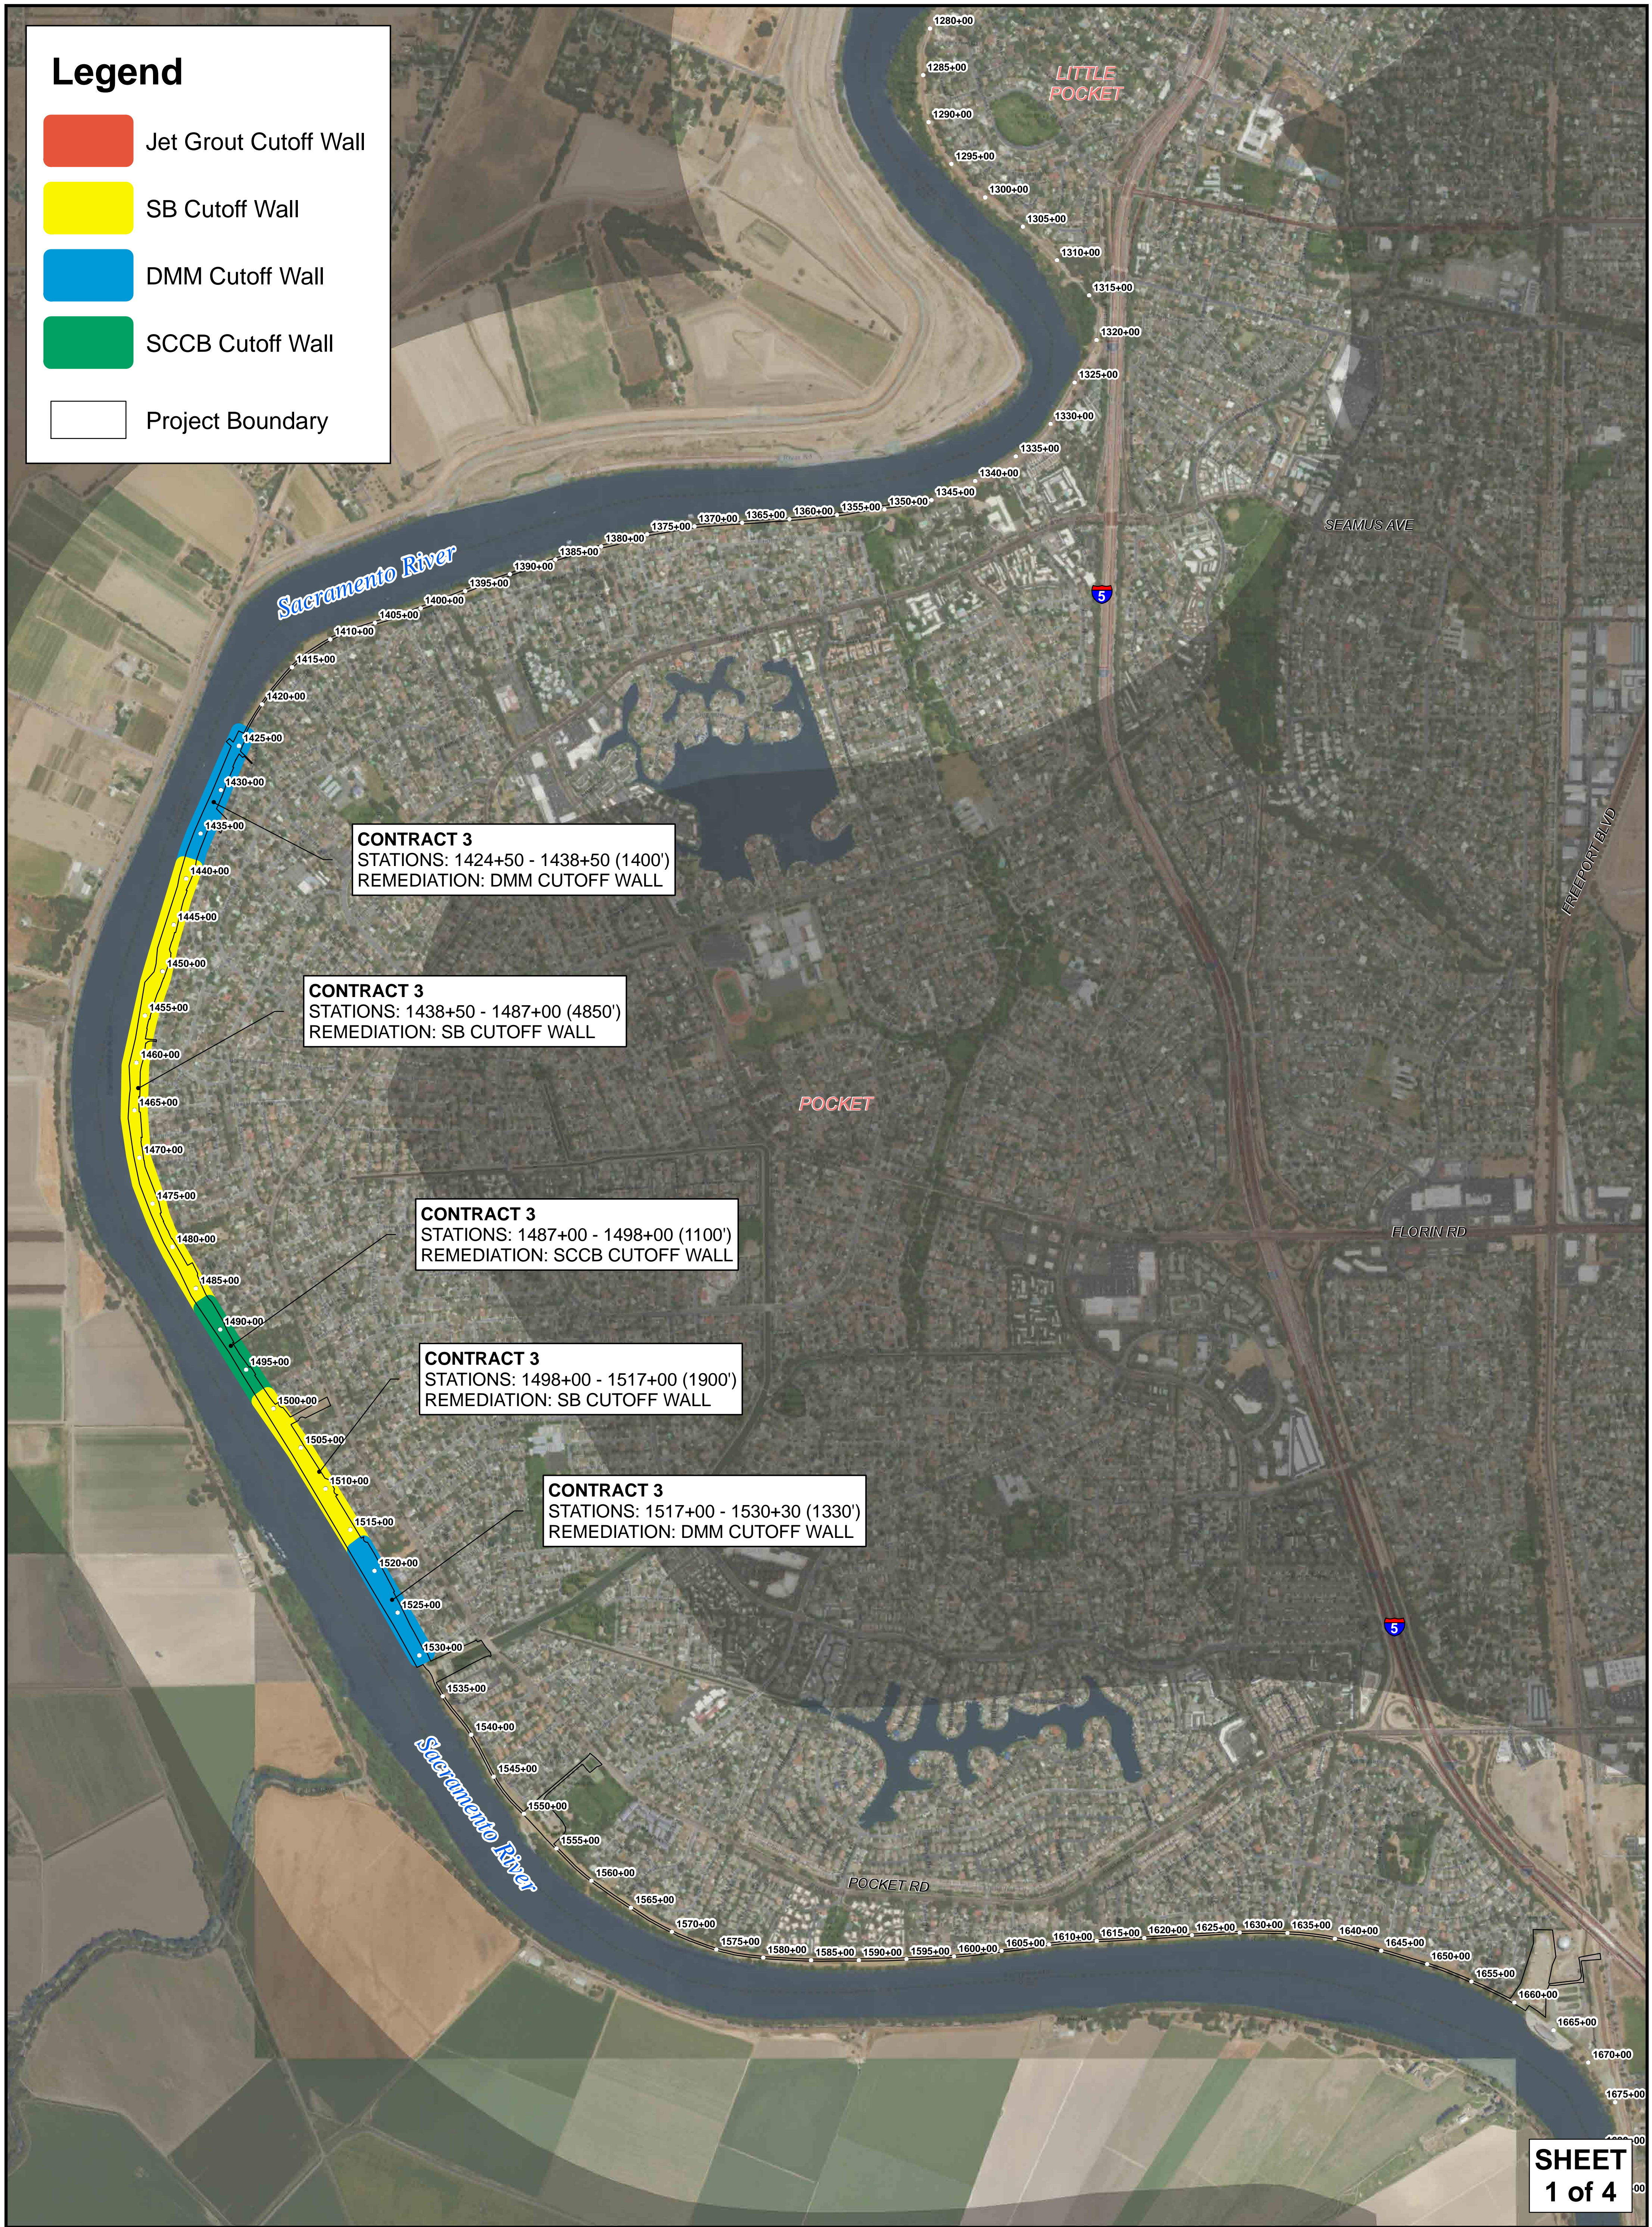


US Army Corps of Engineers
Sacramento District




SREL CONTRACT 3


ARCF 2016

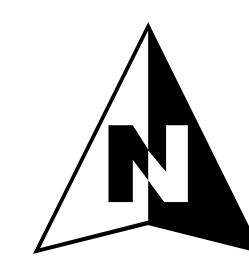

1 in = 750 ft

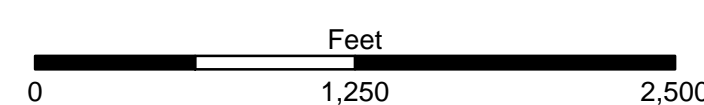


Date Saved: 1/14/2021 5:33:16 PM

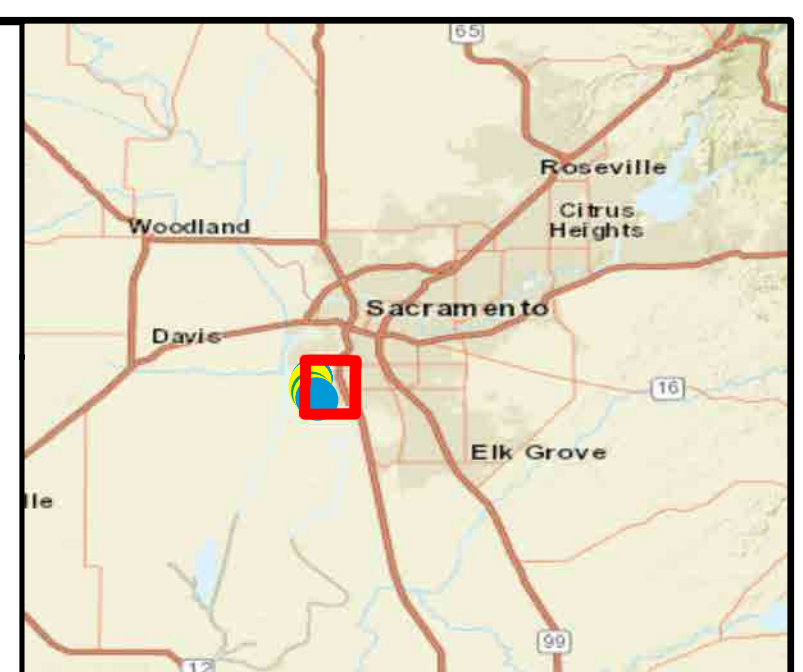

Legend

 Project Boundary

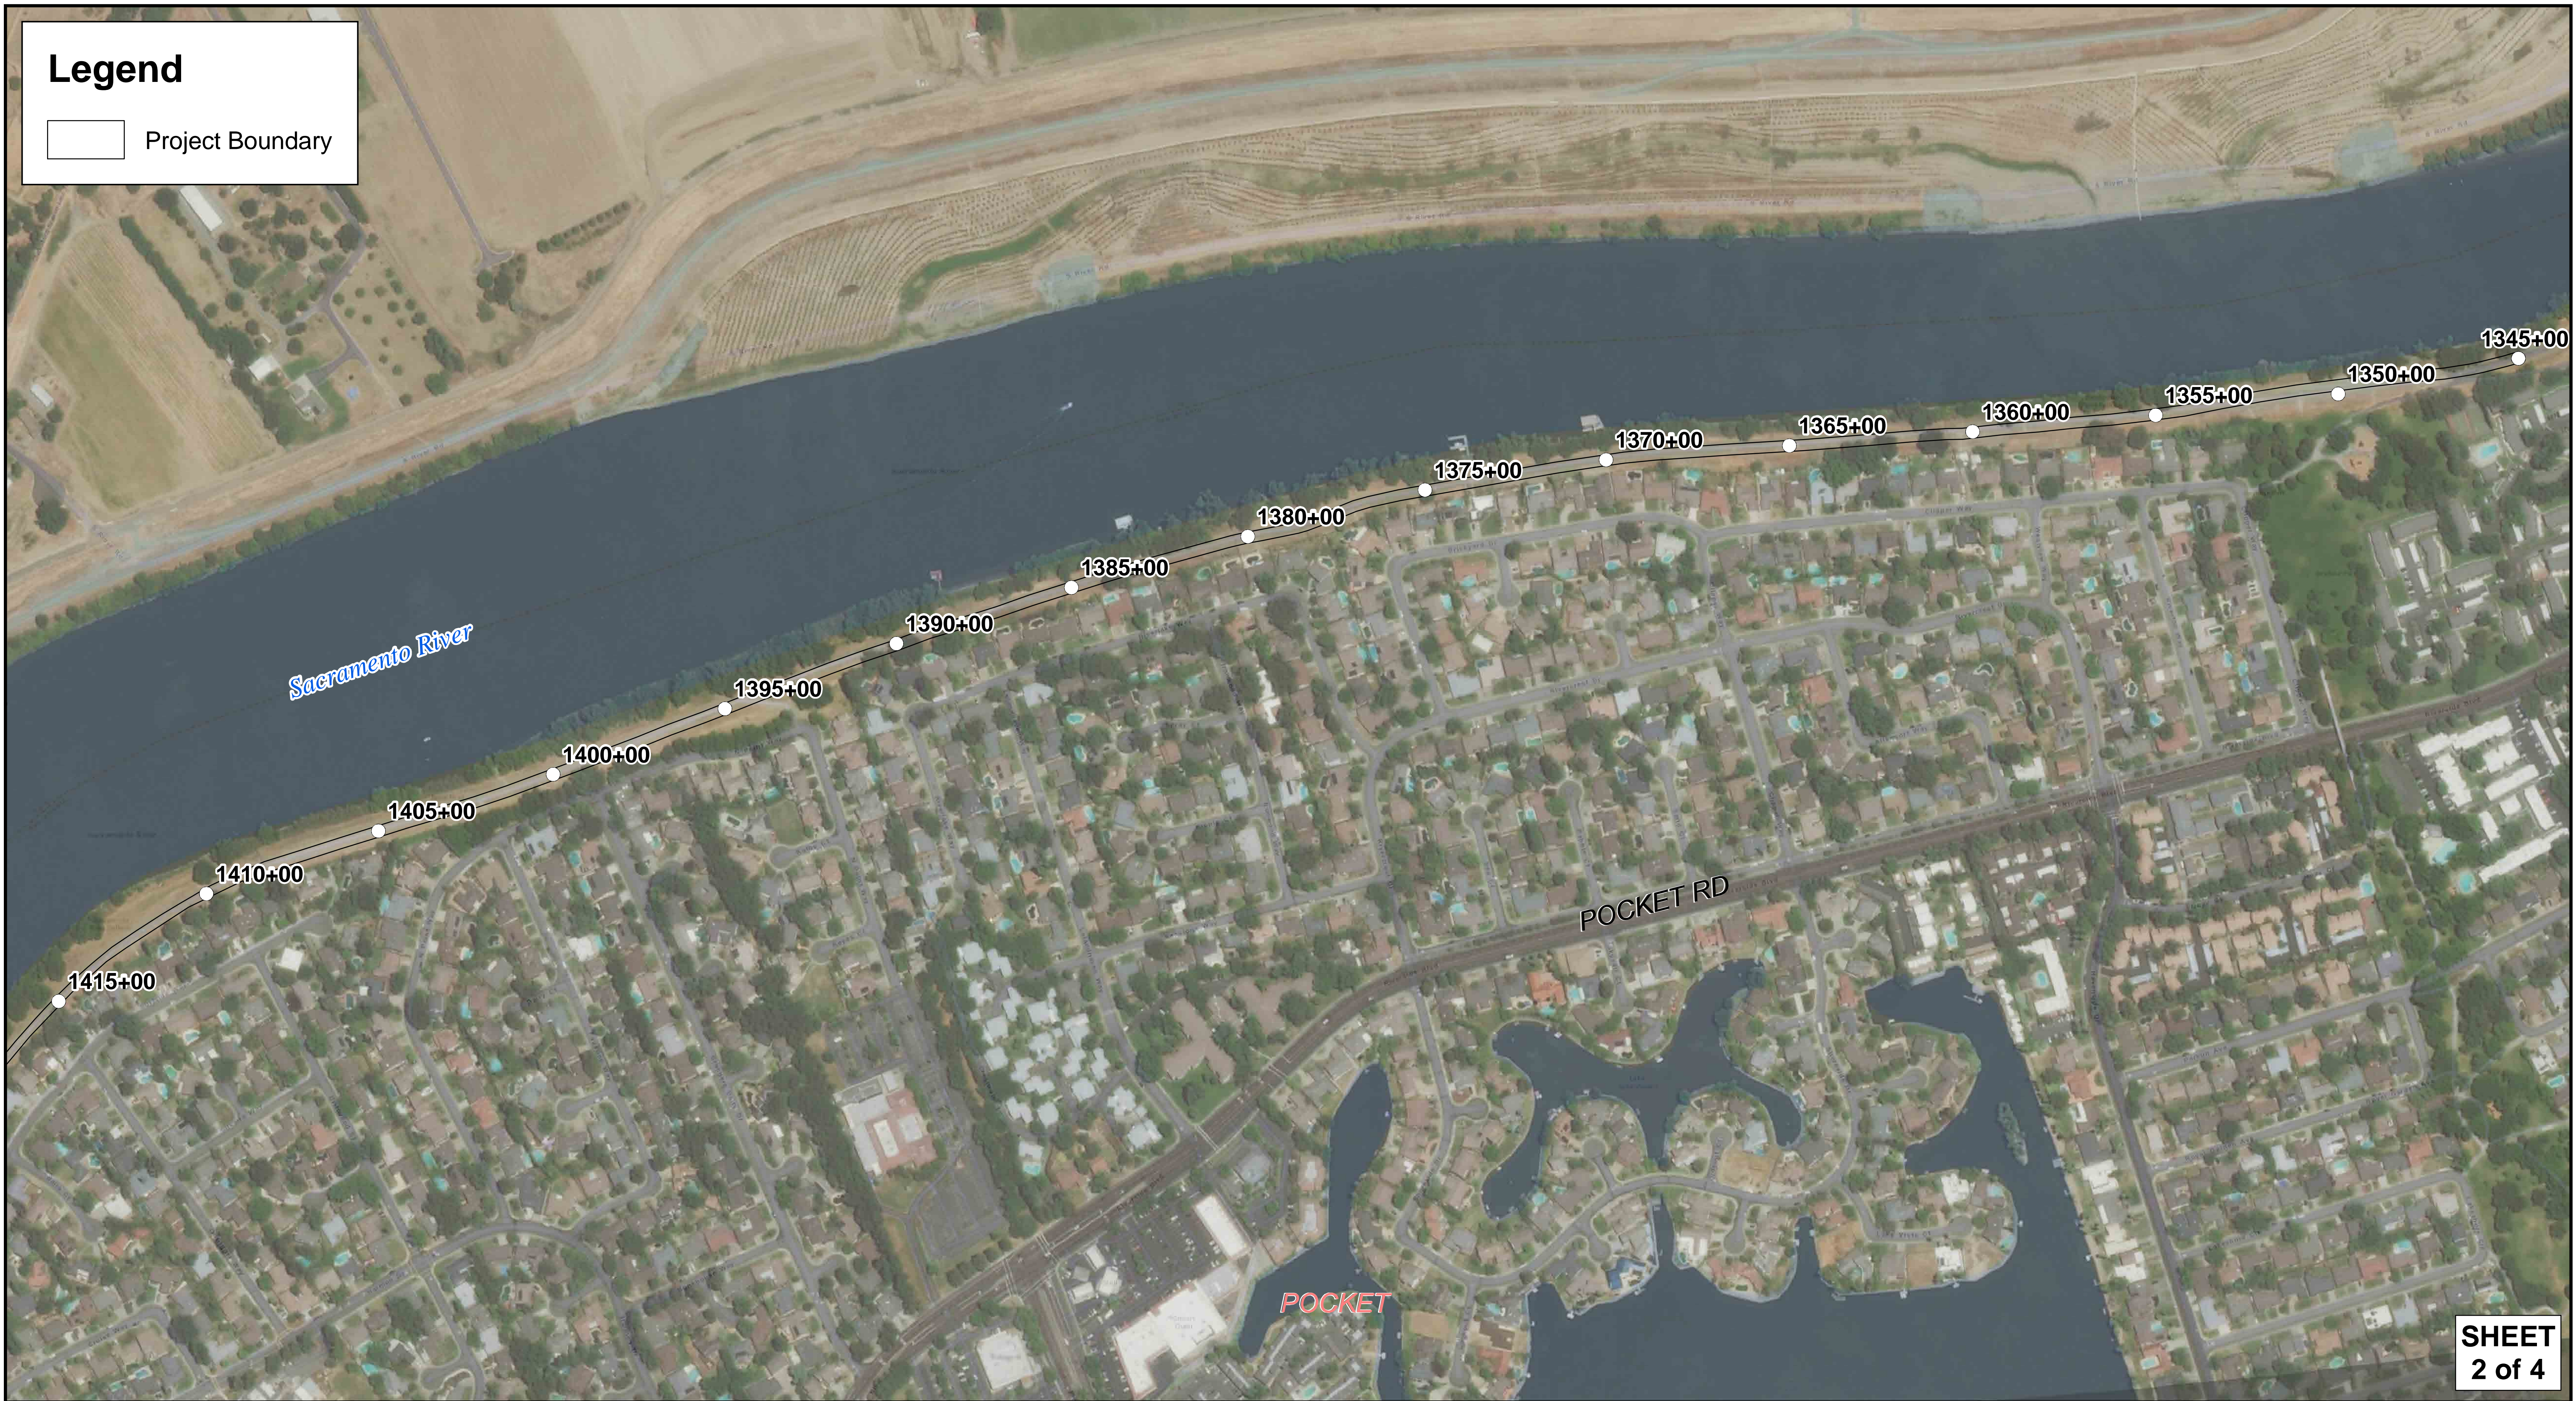

SHEET
2 of 4




US Army Corps
of Engineers
Sacramento District



SREL CONTRACT 3


1345+00 - 1415+00

ARCF 2016

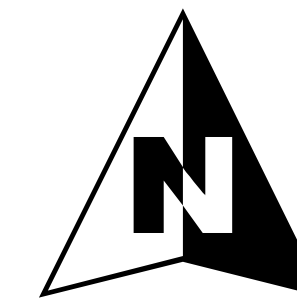


Feet
0 350 700

Date Saved: 1/14/2021 5:34:24 PM

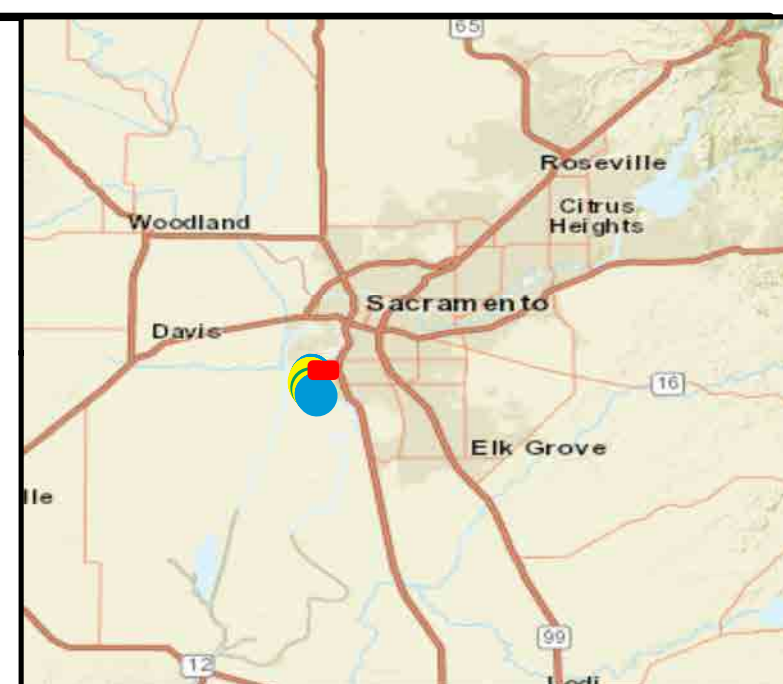

Legend

- Jet Grout Cutoff Wall
- SB Cutoff Wall
- DMM Cutoff Wall
- SCCB Cutoff Wall
- Project Boundary

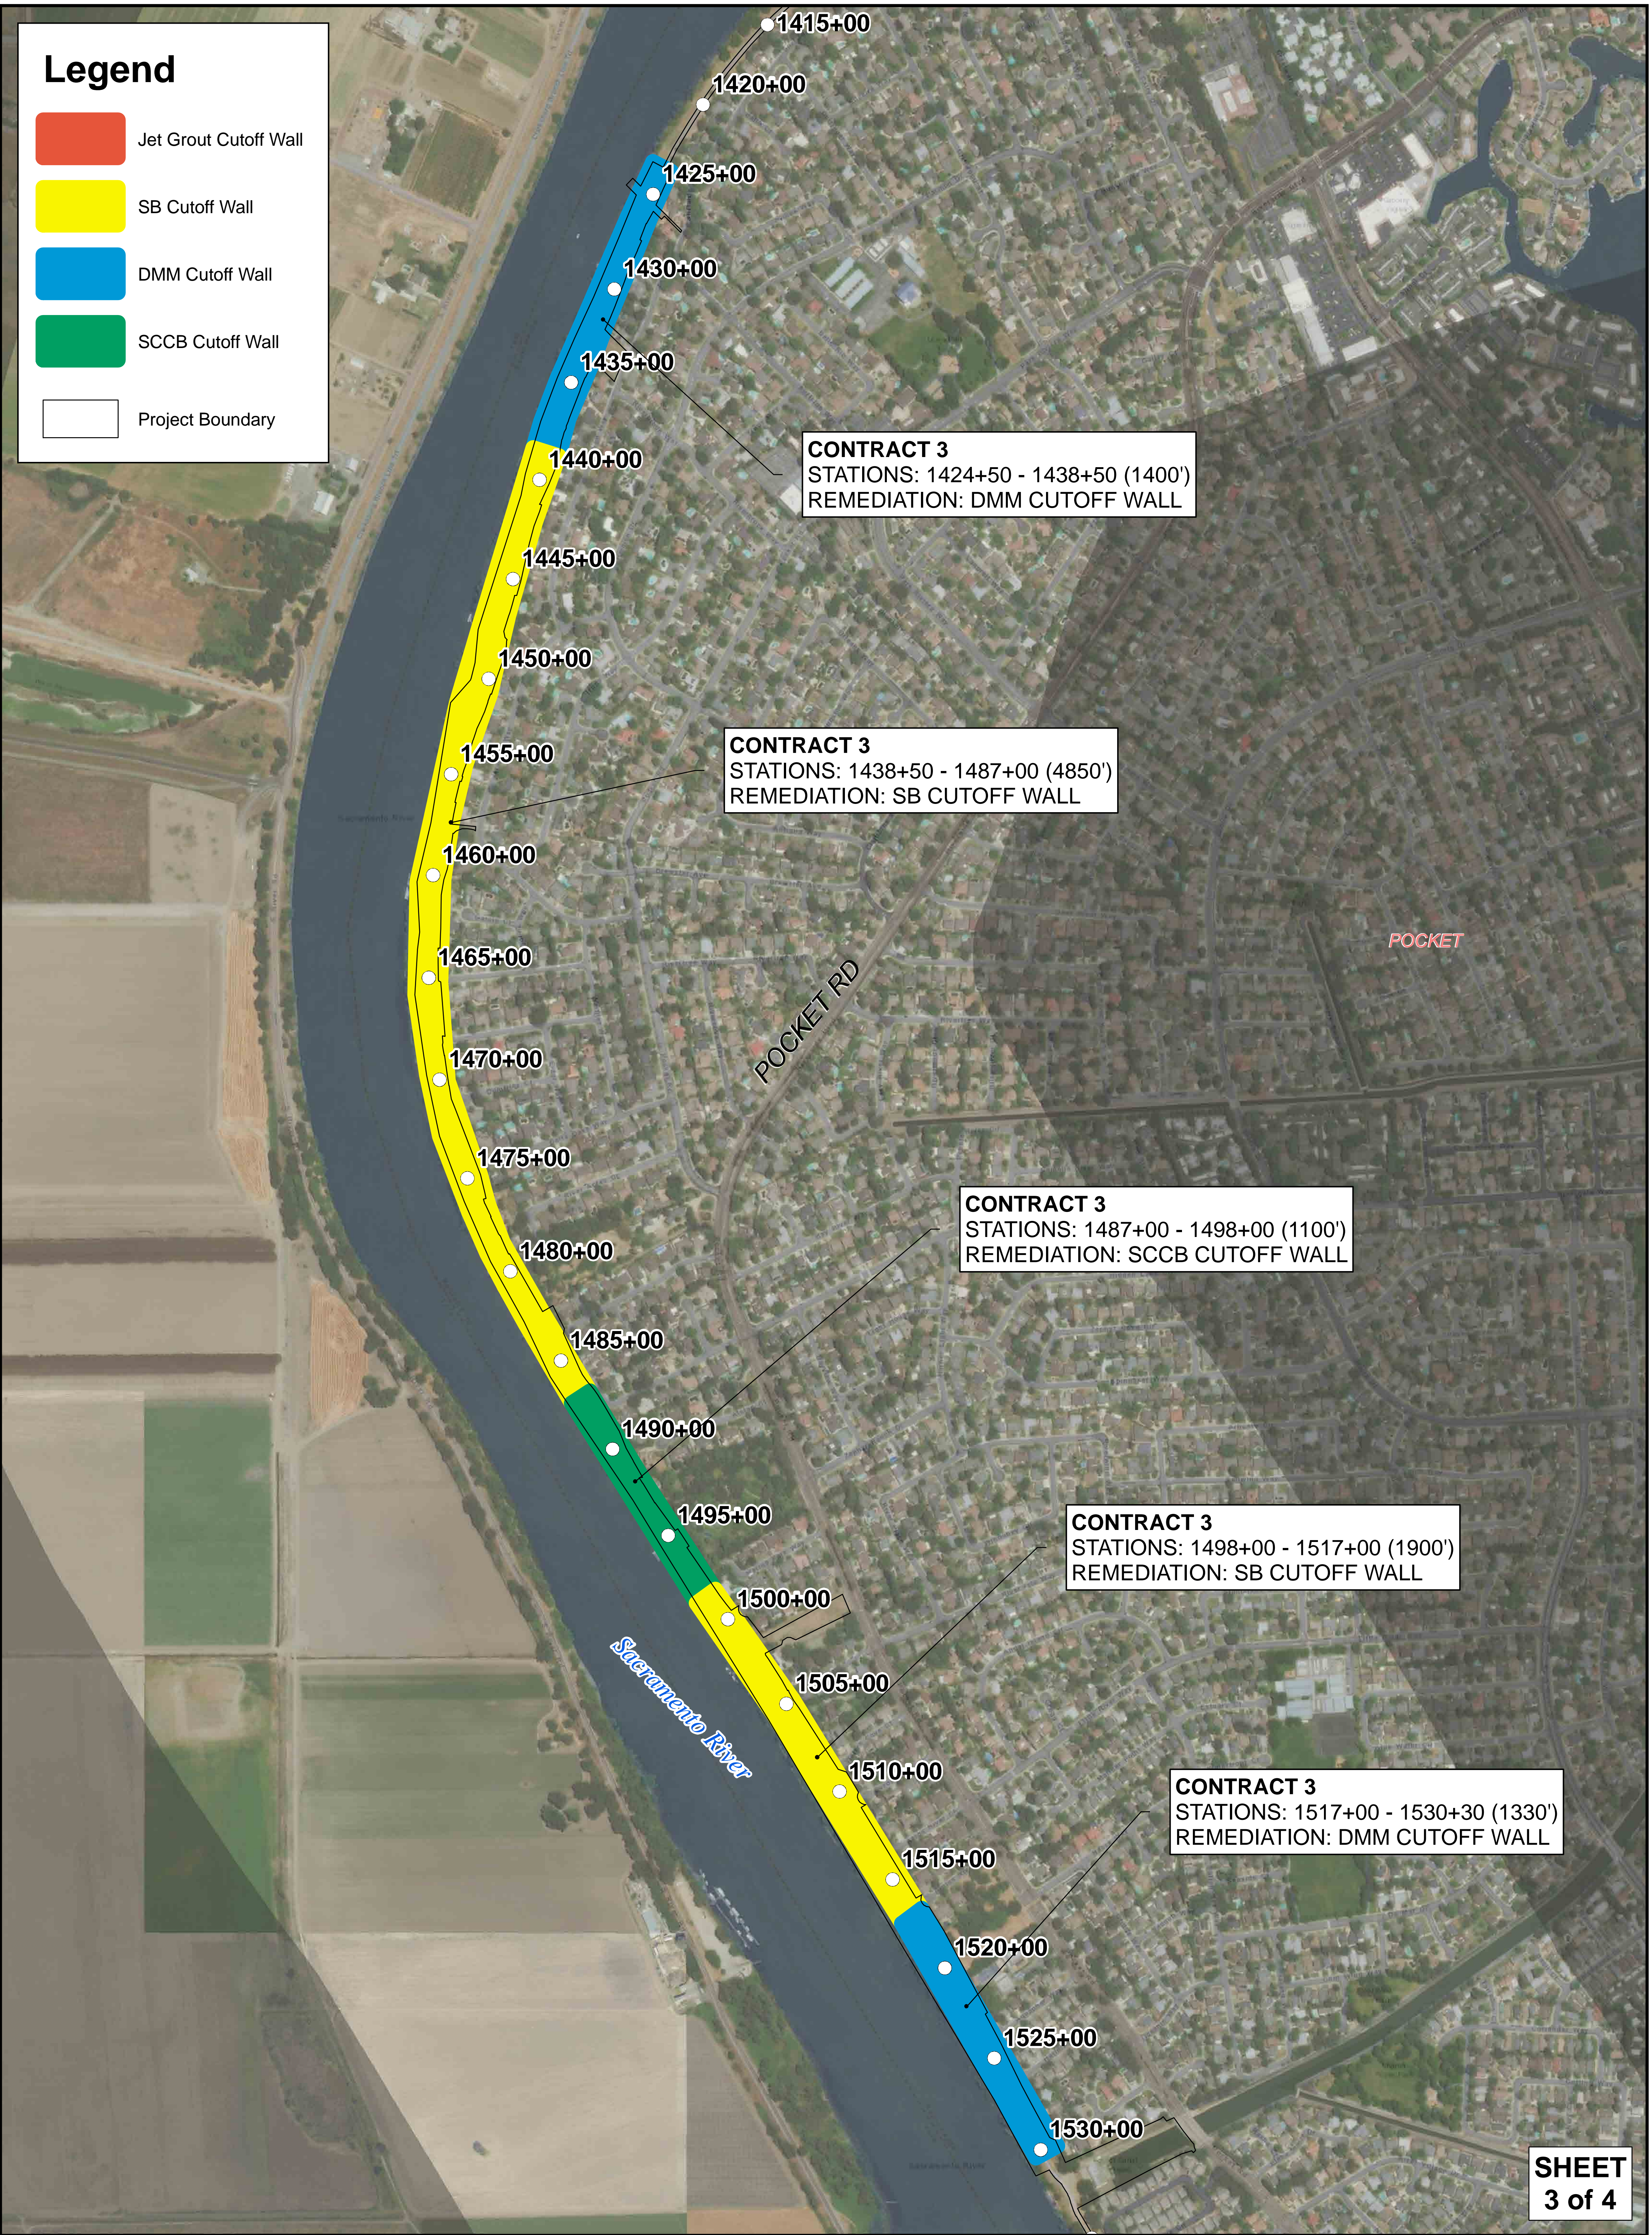

SHEET
3 of 4




US Army Corps
of Engineers
Sacramento District




SREL C3

1415+00 - 1530+00


ARCF 2016

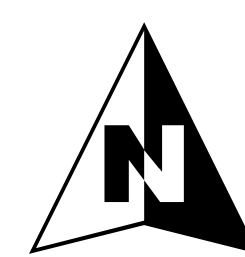

1 in = 350 ft

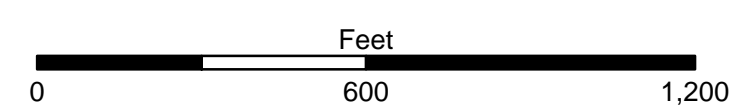


Date Saved: 1/14/2021 5:33:00 PM

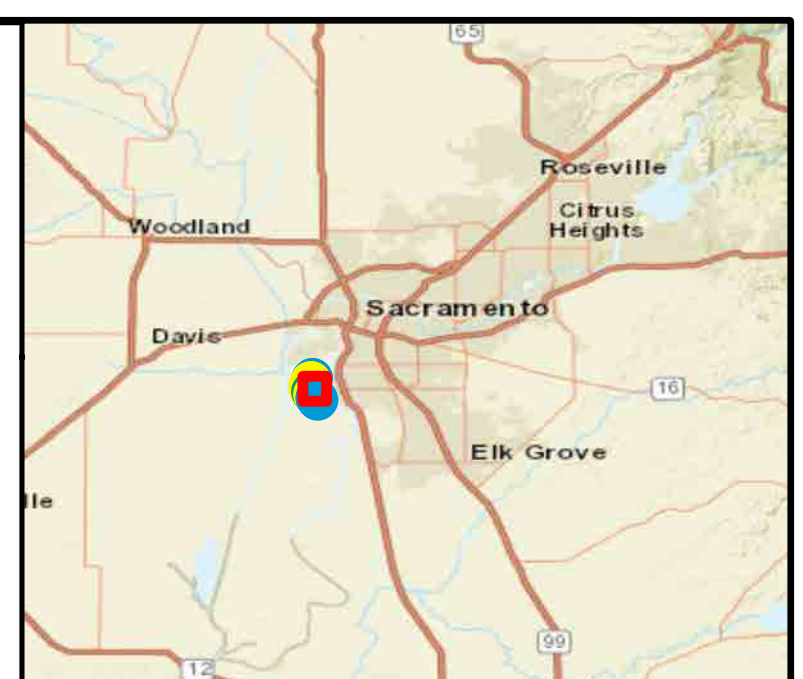

Legend

- Jet Grout Cutoff Wall
- SB Cutoff Wall
- DMM Cutoff Wall
- SCCB Cutoff Wall
- Project Boundary

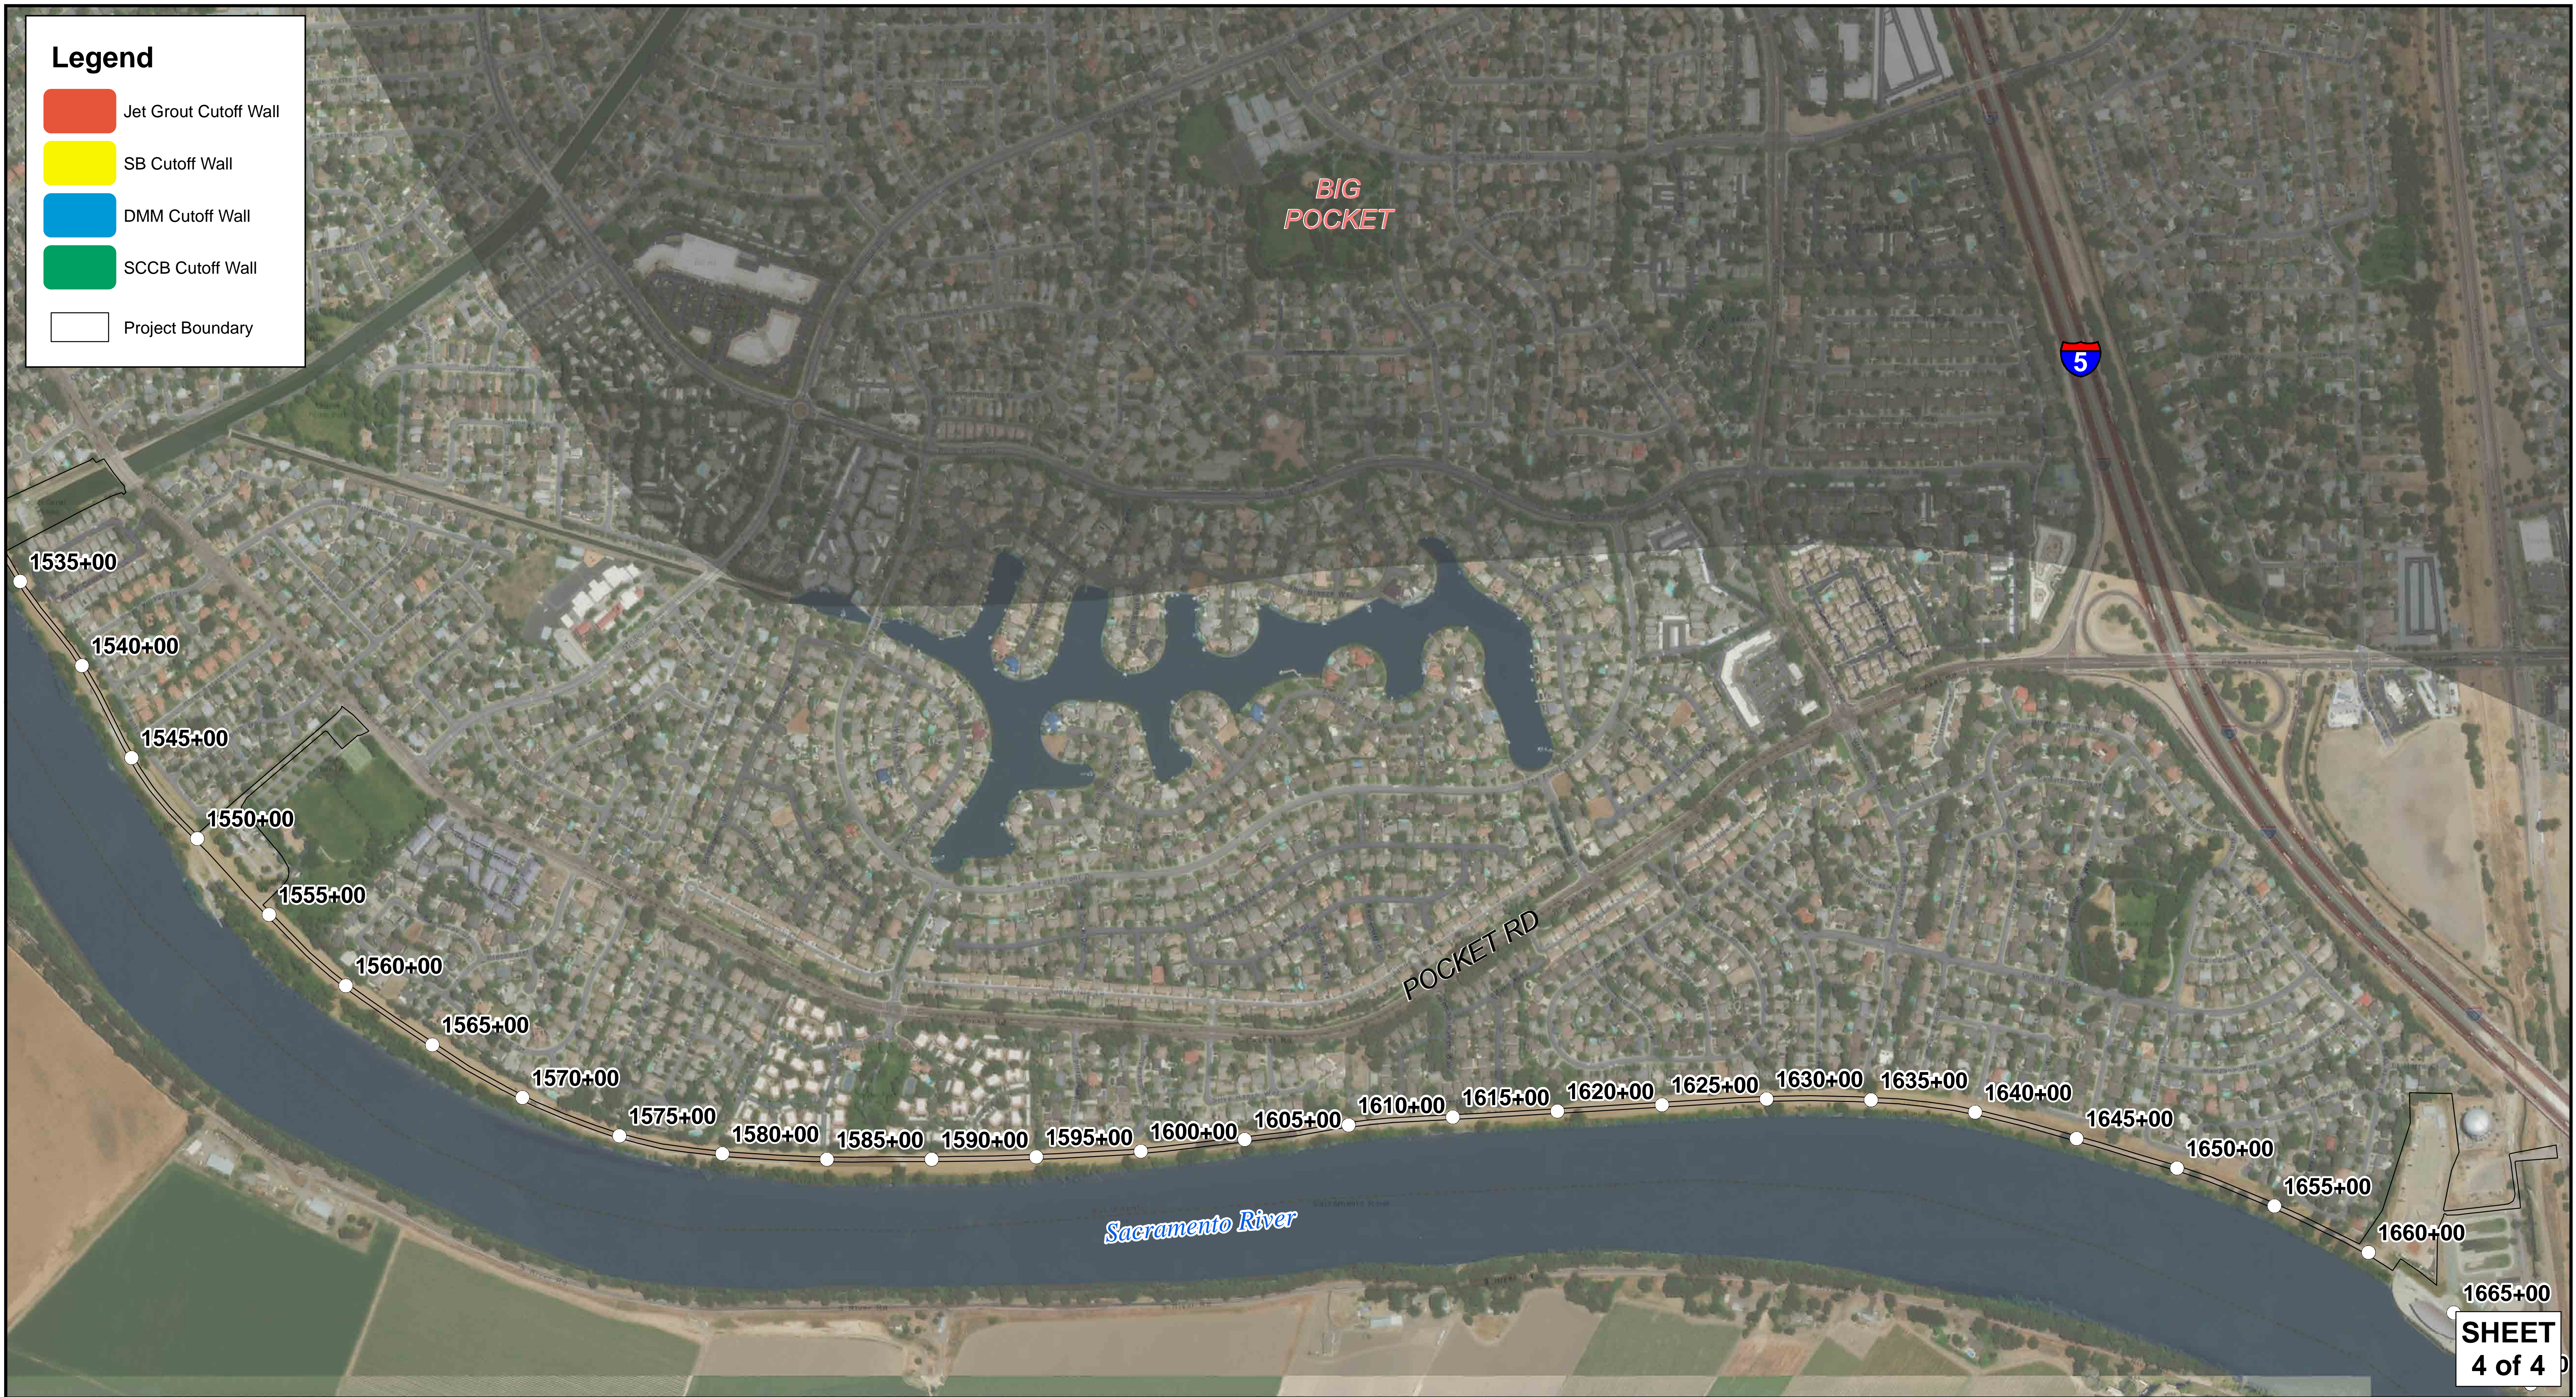



SHEET
4 of 4



SREL CONTRACT 3

1535+00 - 1665+00

ARCF 2016

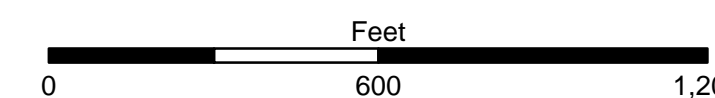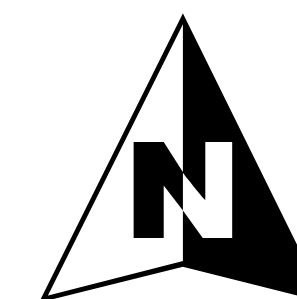

Date Saved: 1/14/2021 5:28:57 PM

