



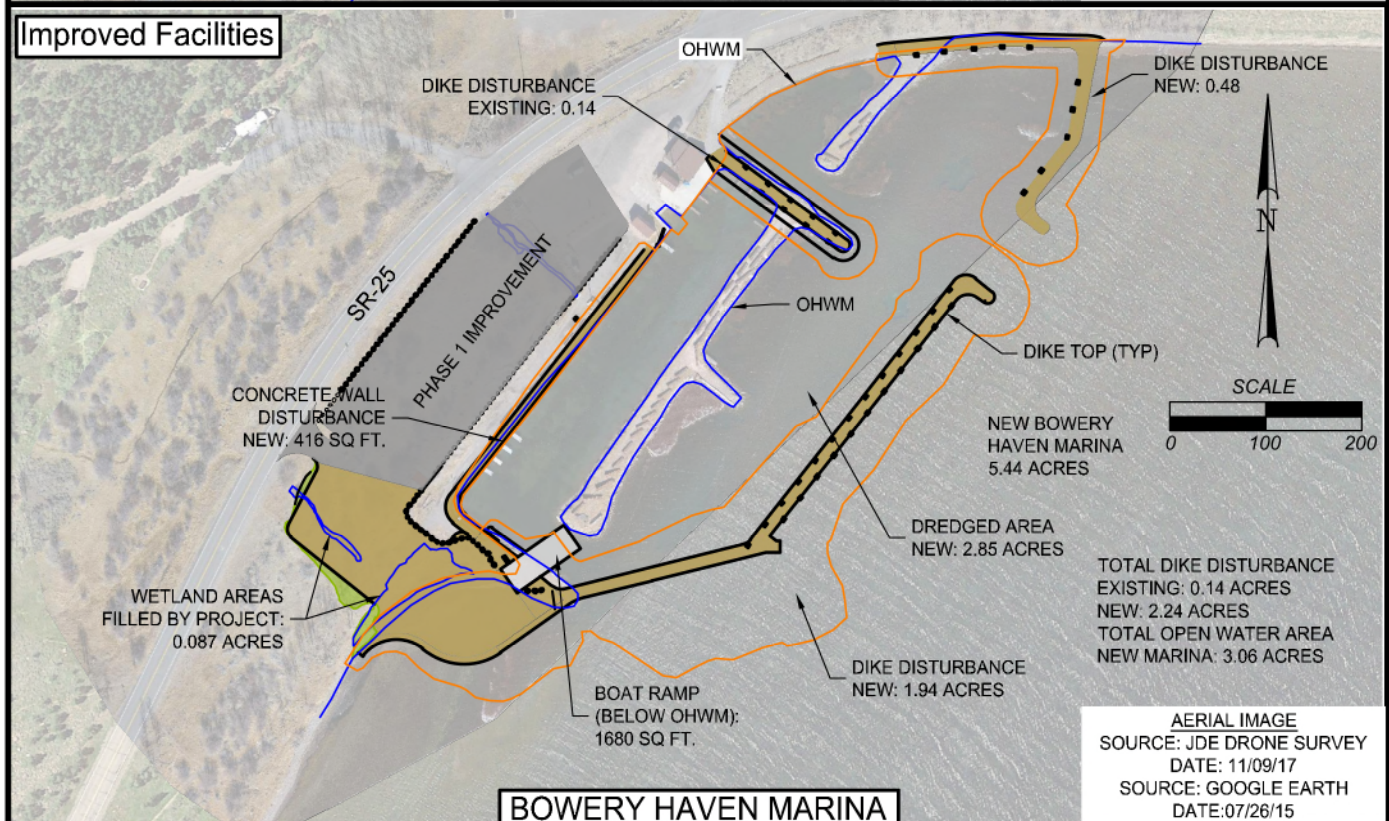

PROJECT VICINITY MAP

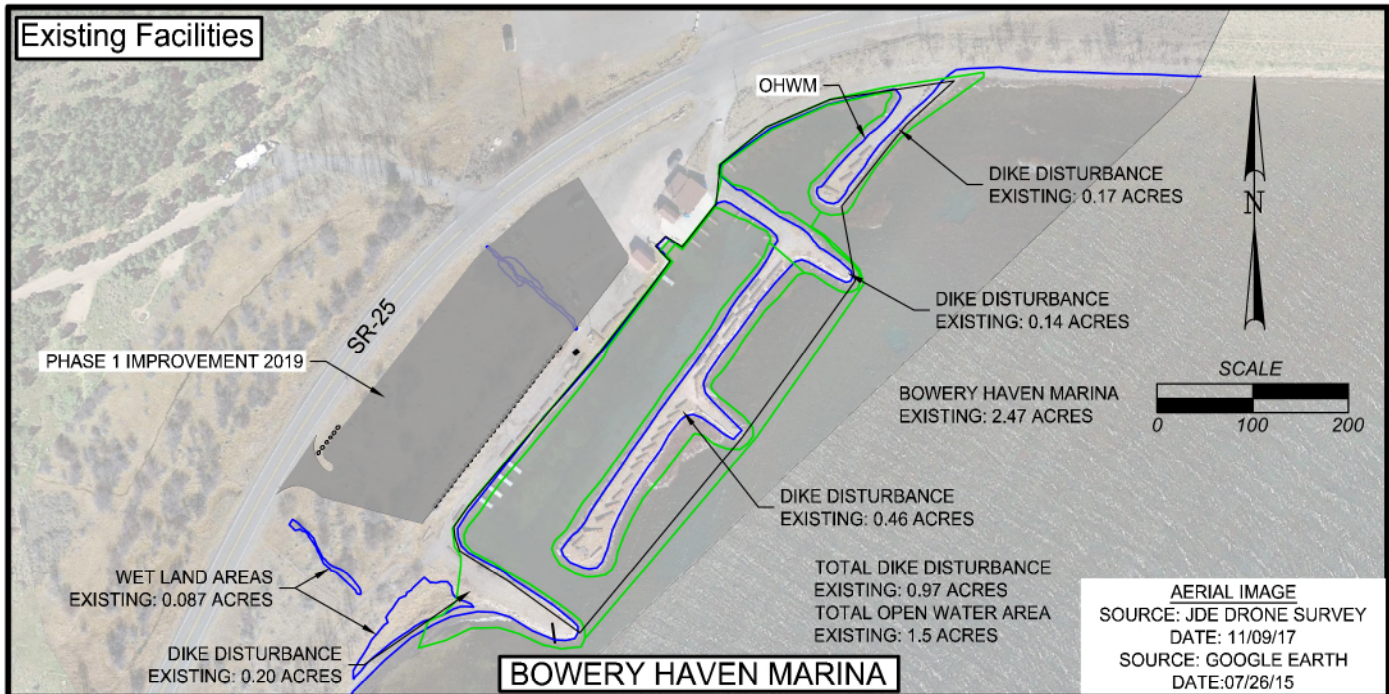

Jones & DeMille Engineering, Inc.

CIVIL & STRUCTURAL ENGINEERING - SURVEYING
GIS - ENVIRONMENTAL - MATERIALS TESTING

- shaping the quality of life -

1.800.748.5275 www.jonesanddemille.com

1711-176

APPLICANT: Utah Division of Wildlife Resources

SHEET NO. 02 OF 5



SEC 8, & 9/ T26S R2E

DATE: 2021/06/03

PREPARER: KJ

QUANTITIES

DREDGED AREA	2.85 ACRES
DREDGE VOLUME UNDER OHWM	13,650 CU YD
NEW DIKE AREA	2.24 ACRES
NEW DIKE FILL VOLUME UNDER OHWM	15,595 CU YD
NEW CONCRETE BOAT RAMP	1,680 SQ FT
NEW CONCRETE BOAT RAMP FILL VOLUME UNDER OHWM	50 CU YD
NEW CONCRETE WALL AREA	416 SQ FT
NEW CONCRETE WALL FILL VOLUME UNDER OHWM	500 CU YD
NEW PARKING AREA, FILL VOLUME	737 CU YD

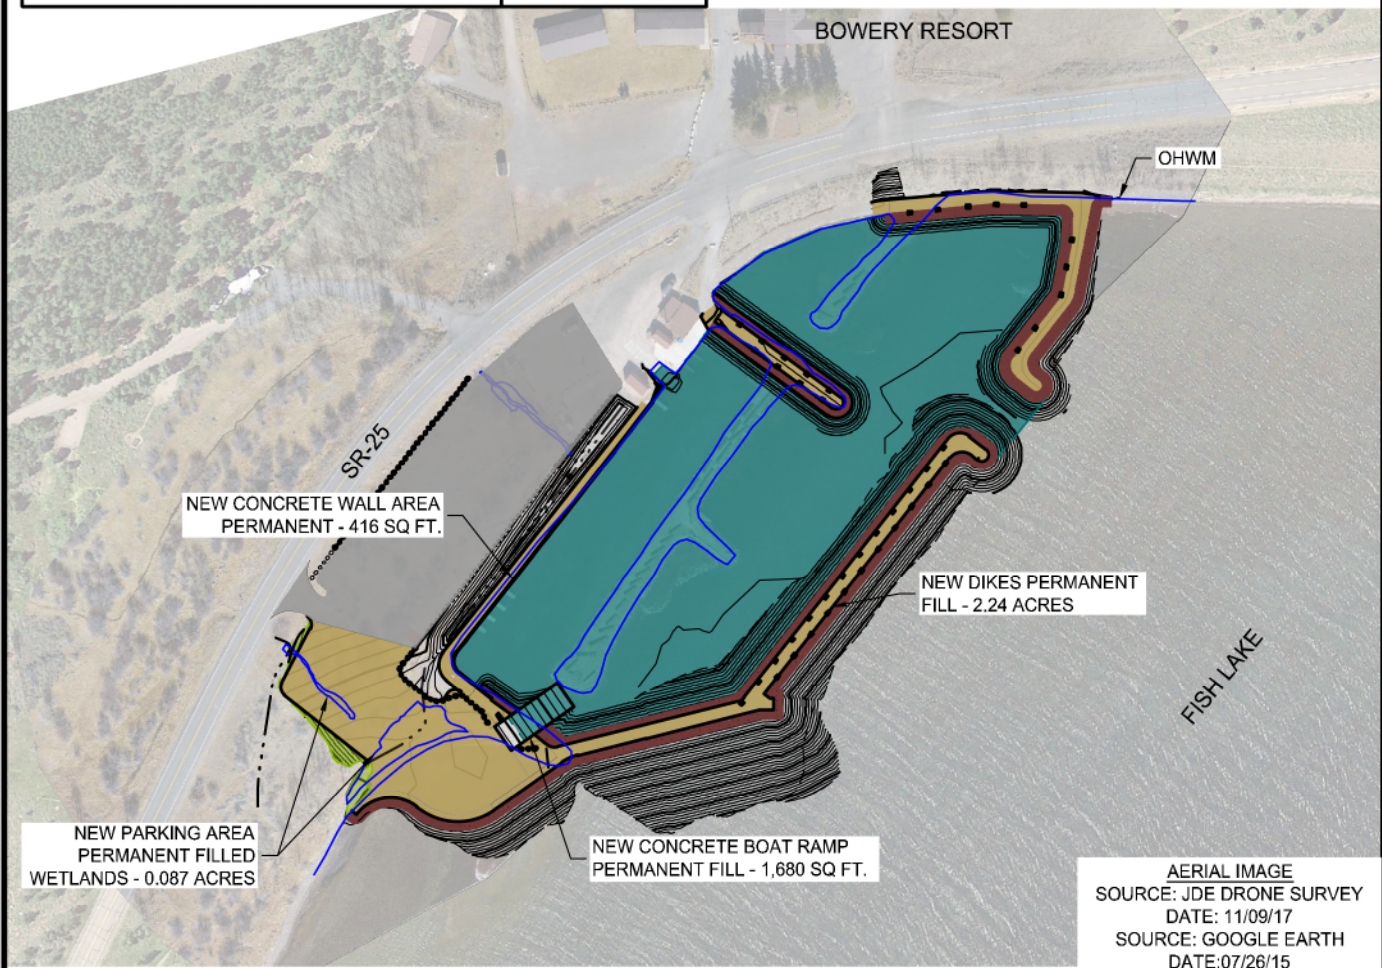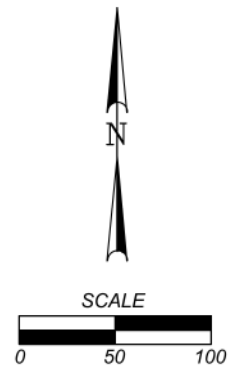

PROJECT VICINITY MAP



Jones & DeMille Engineering, Inc.

CIVIL & STRUCTURAL ENGINEERING - SURVEYING
GIS - ENVIRONMENTAL - MATERIALS TESTING


- shaping the quality of life -

1.800.748.5275 www.jonesanddemille.com

1711-176


APPLICANT: Utah Division of Wildlife Resources
SHEET NO. 03 OF 5
SEC 8, & 9/ T26S R2E
DATE: 2021/06/03
PREPARER: KJ

SCALE: 1"=20' H / 20' V

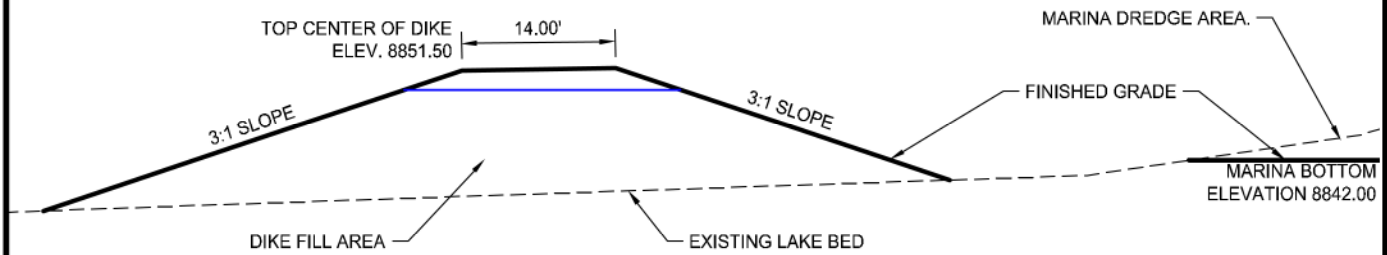

SECTION A-A'

REFERENCE ELEV. DATUM:
NAV. DATUM OF 1988

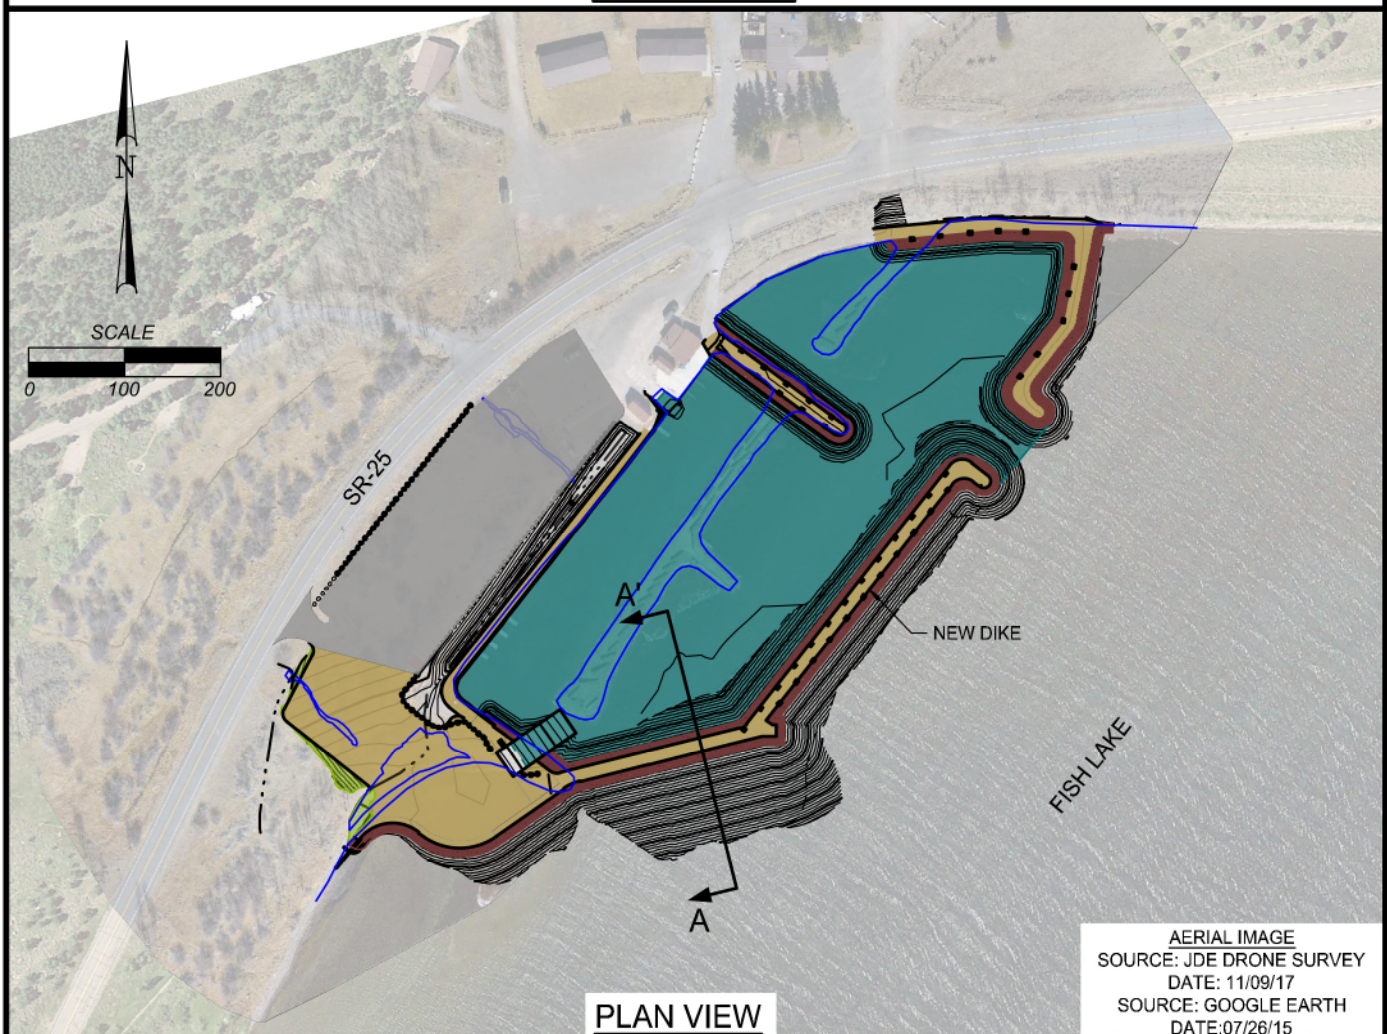

PLAN VIEW

PLAN VIEW & SECTION DETAILS



Jones & DeMille Engineering, Inc.

CIVIL & STRUCTURAL ENGINEERING - SURVEYING
GIS - ENVIRONMENTAL - MATERIALS TESTING

- shaping the quality of life -

1.800.748.5275 www.jonesanddemille.com

1711-176

APPLICANT: Utah Division of Wildlife Resources


SHEET NO. 04 OF 5

SEC 8, & 9 / T26S R2E

DATE: 2021/06/03


PREPARER: KJ

SCALE: 1"=20' H / 20' V

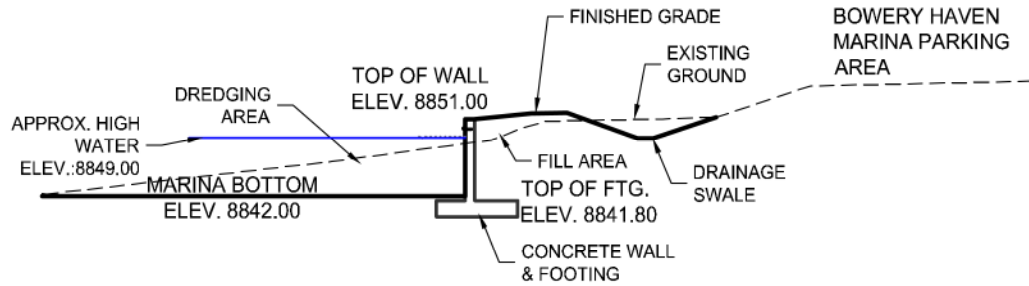

**BOWERY WALL
SECTION B-B'**

REFERENCE ELEV. DATUM:
NAV. DATUM OF 1988

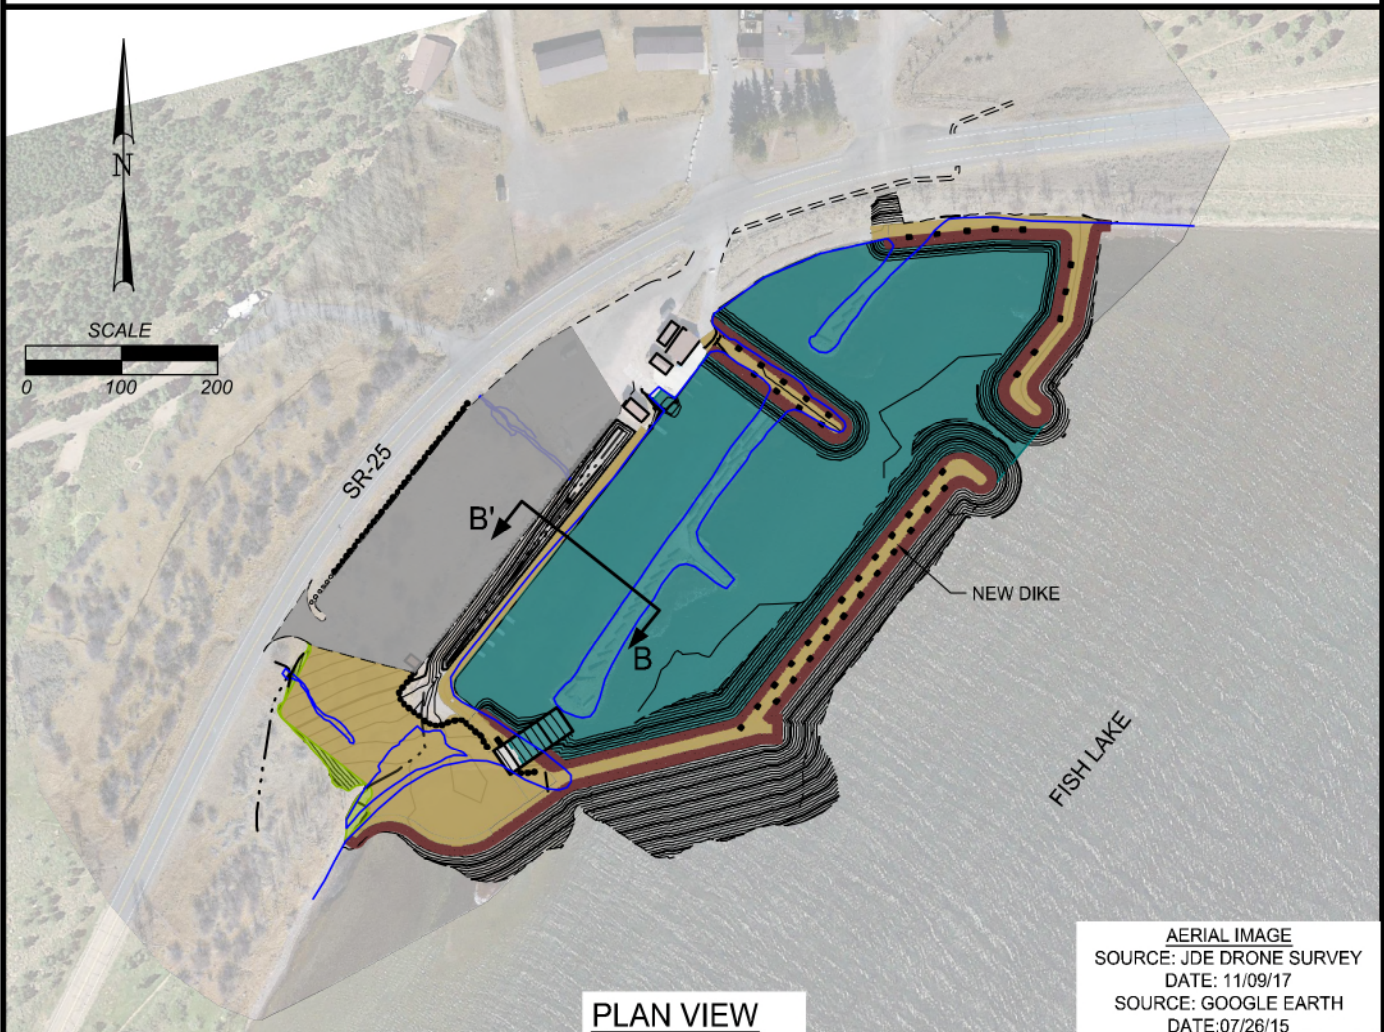

PLAN VIEW & SECTION DETAILS



Jones & DeMille Engineering, Inc.

CIVIL & STRUCTURAL ENGINEERING - SURVEYING
GIS - ENVIRONMENTAL - MATERIALS TESTING

- shaping the quality of life -

1.800.748.5275 www.jonesanddemille.com

1711-176

APPLICANT: Utah Division of Wildlife Resources

SHEET NO. 05 OF 5

SEC 8, & 9 / T26S R2E

DATE: 2021/06/03

PREPARER: KJ