






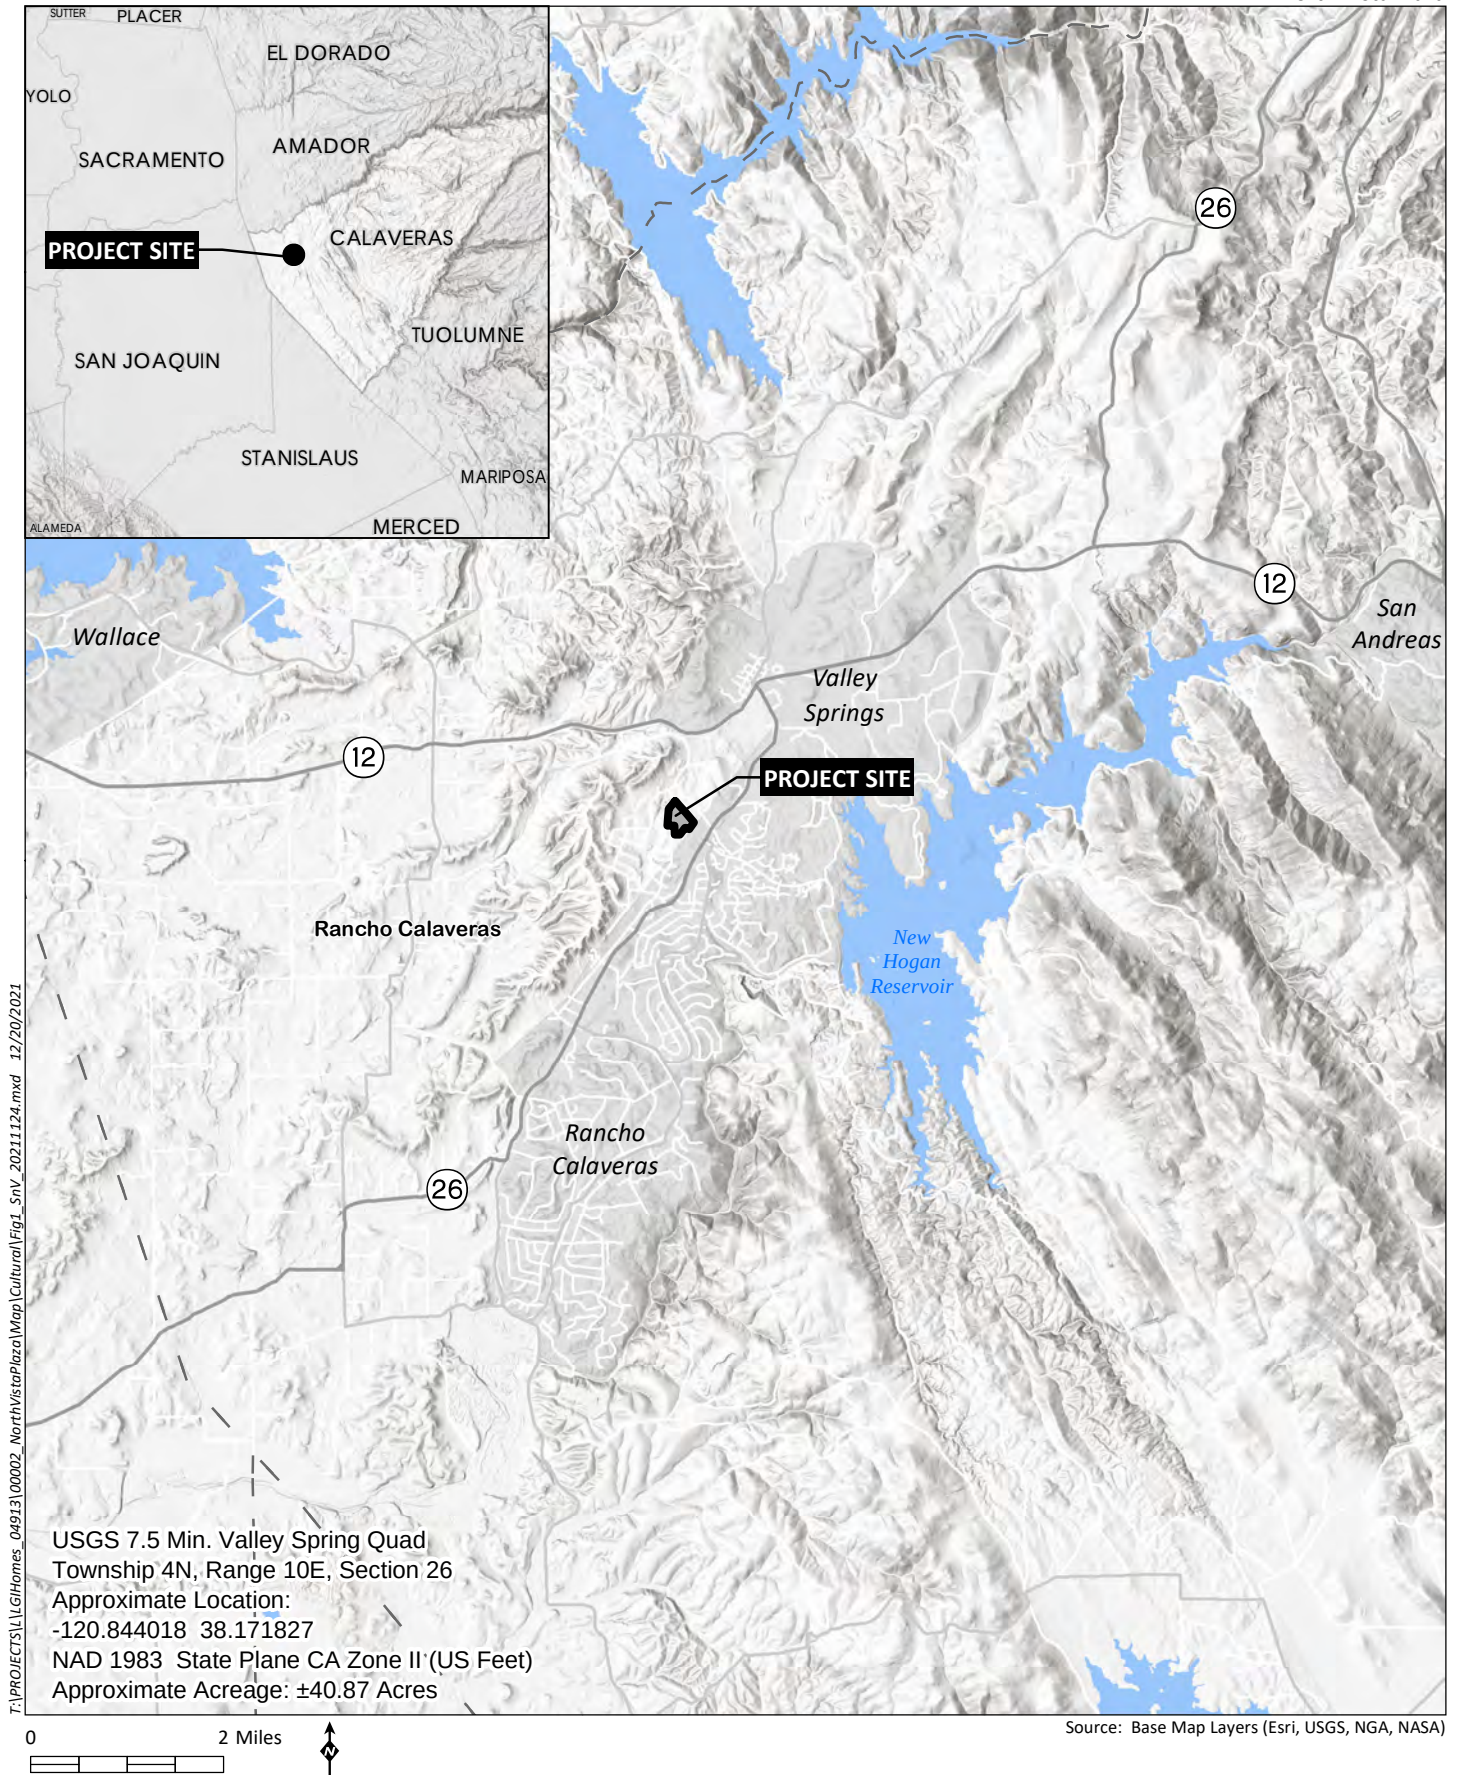

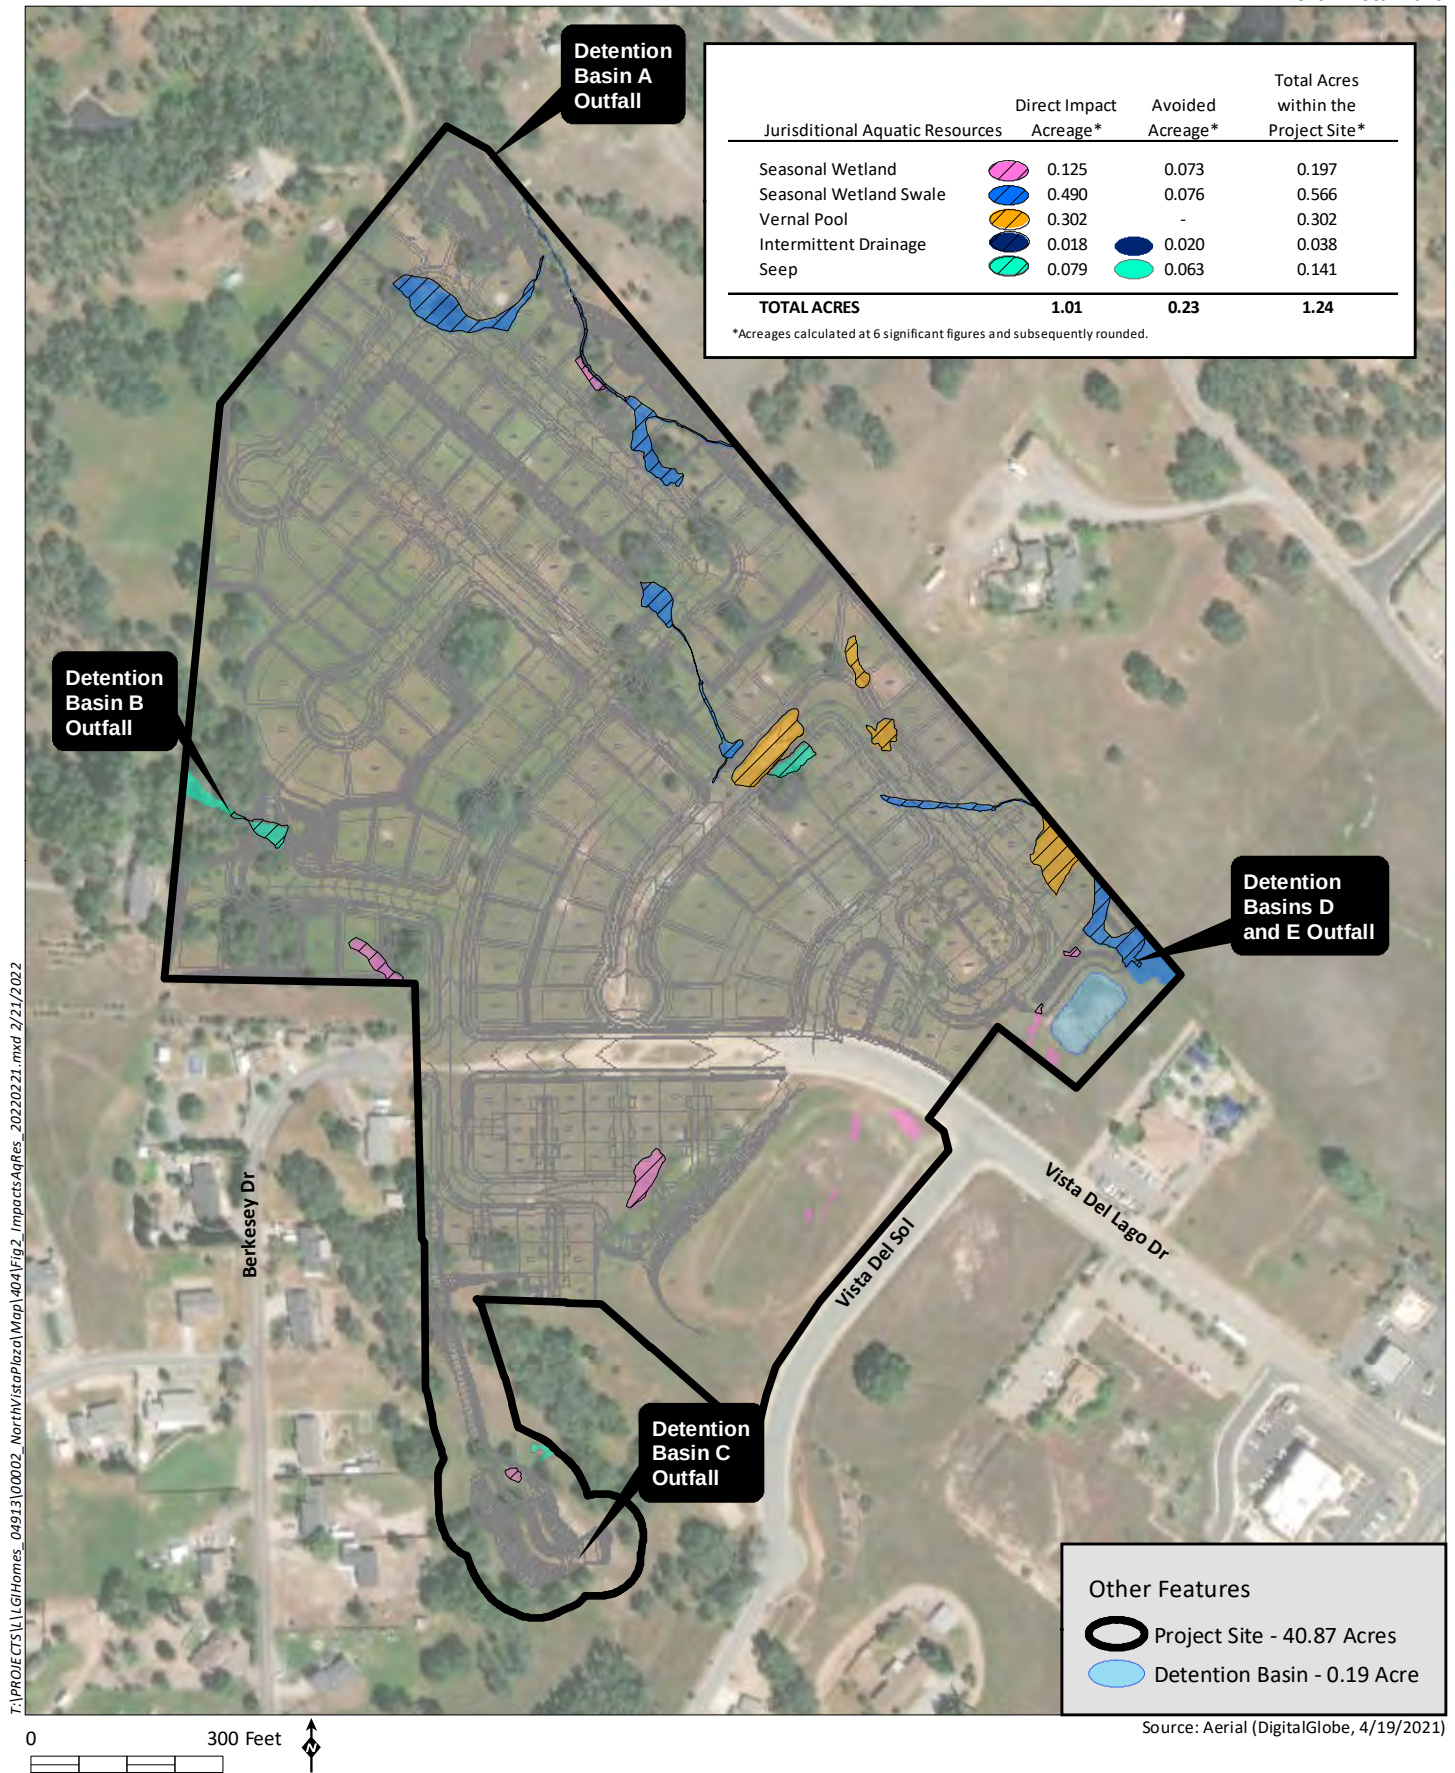

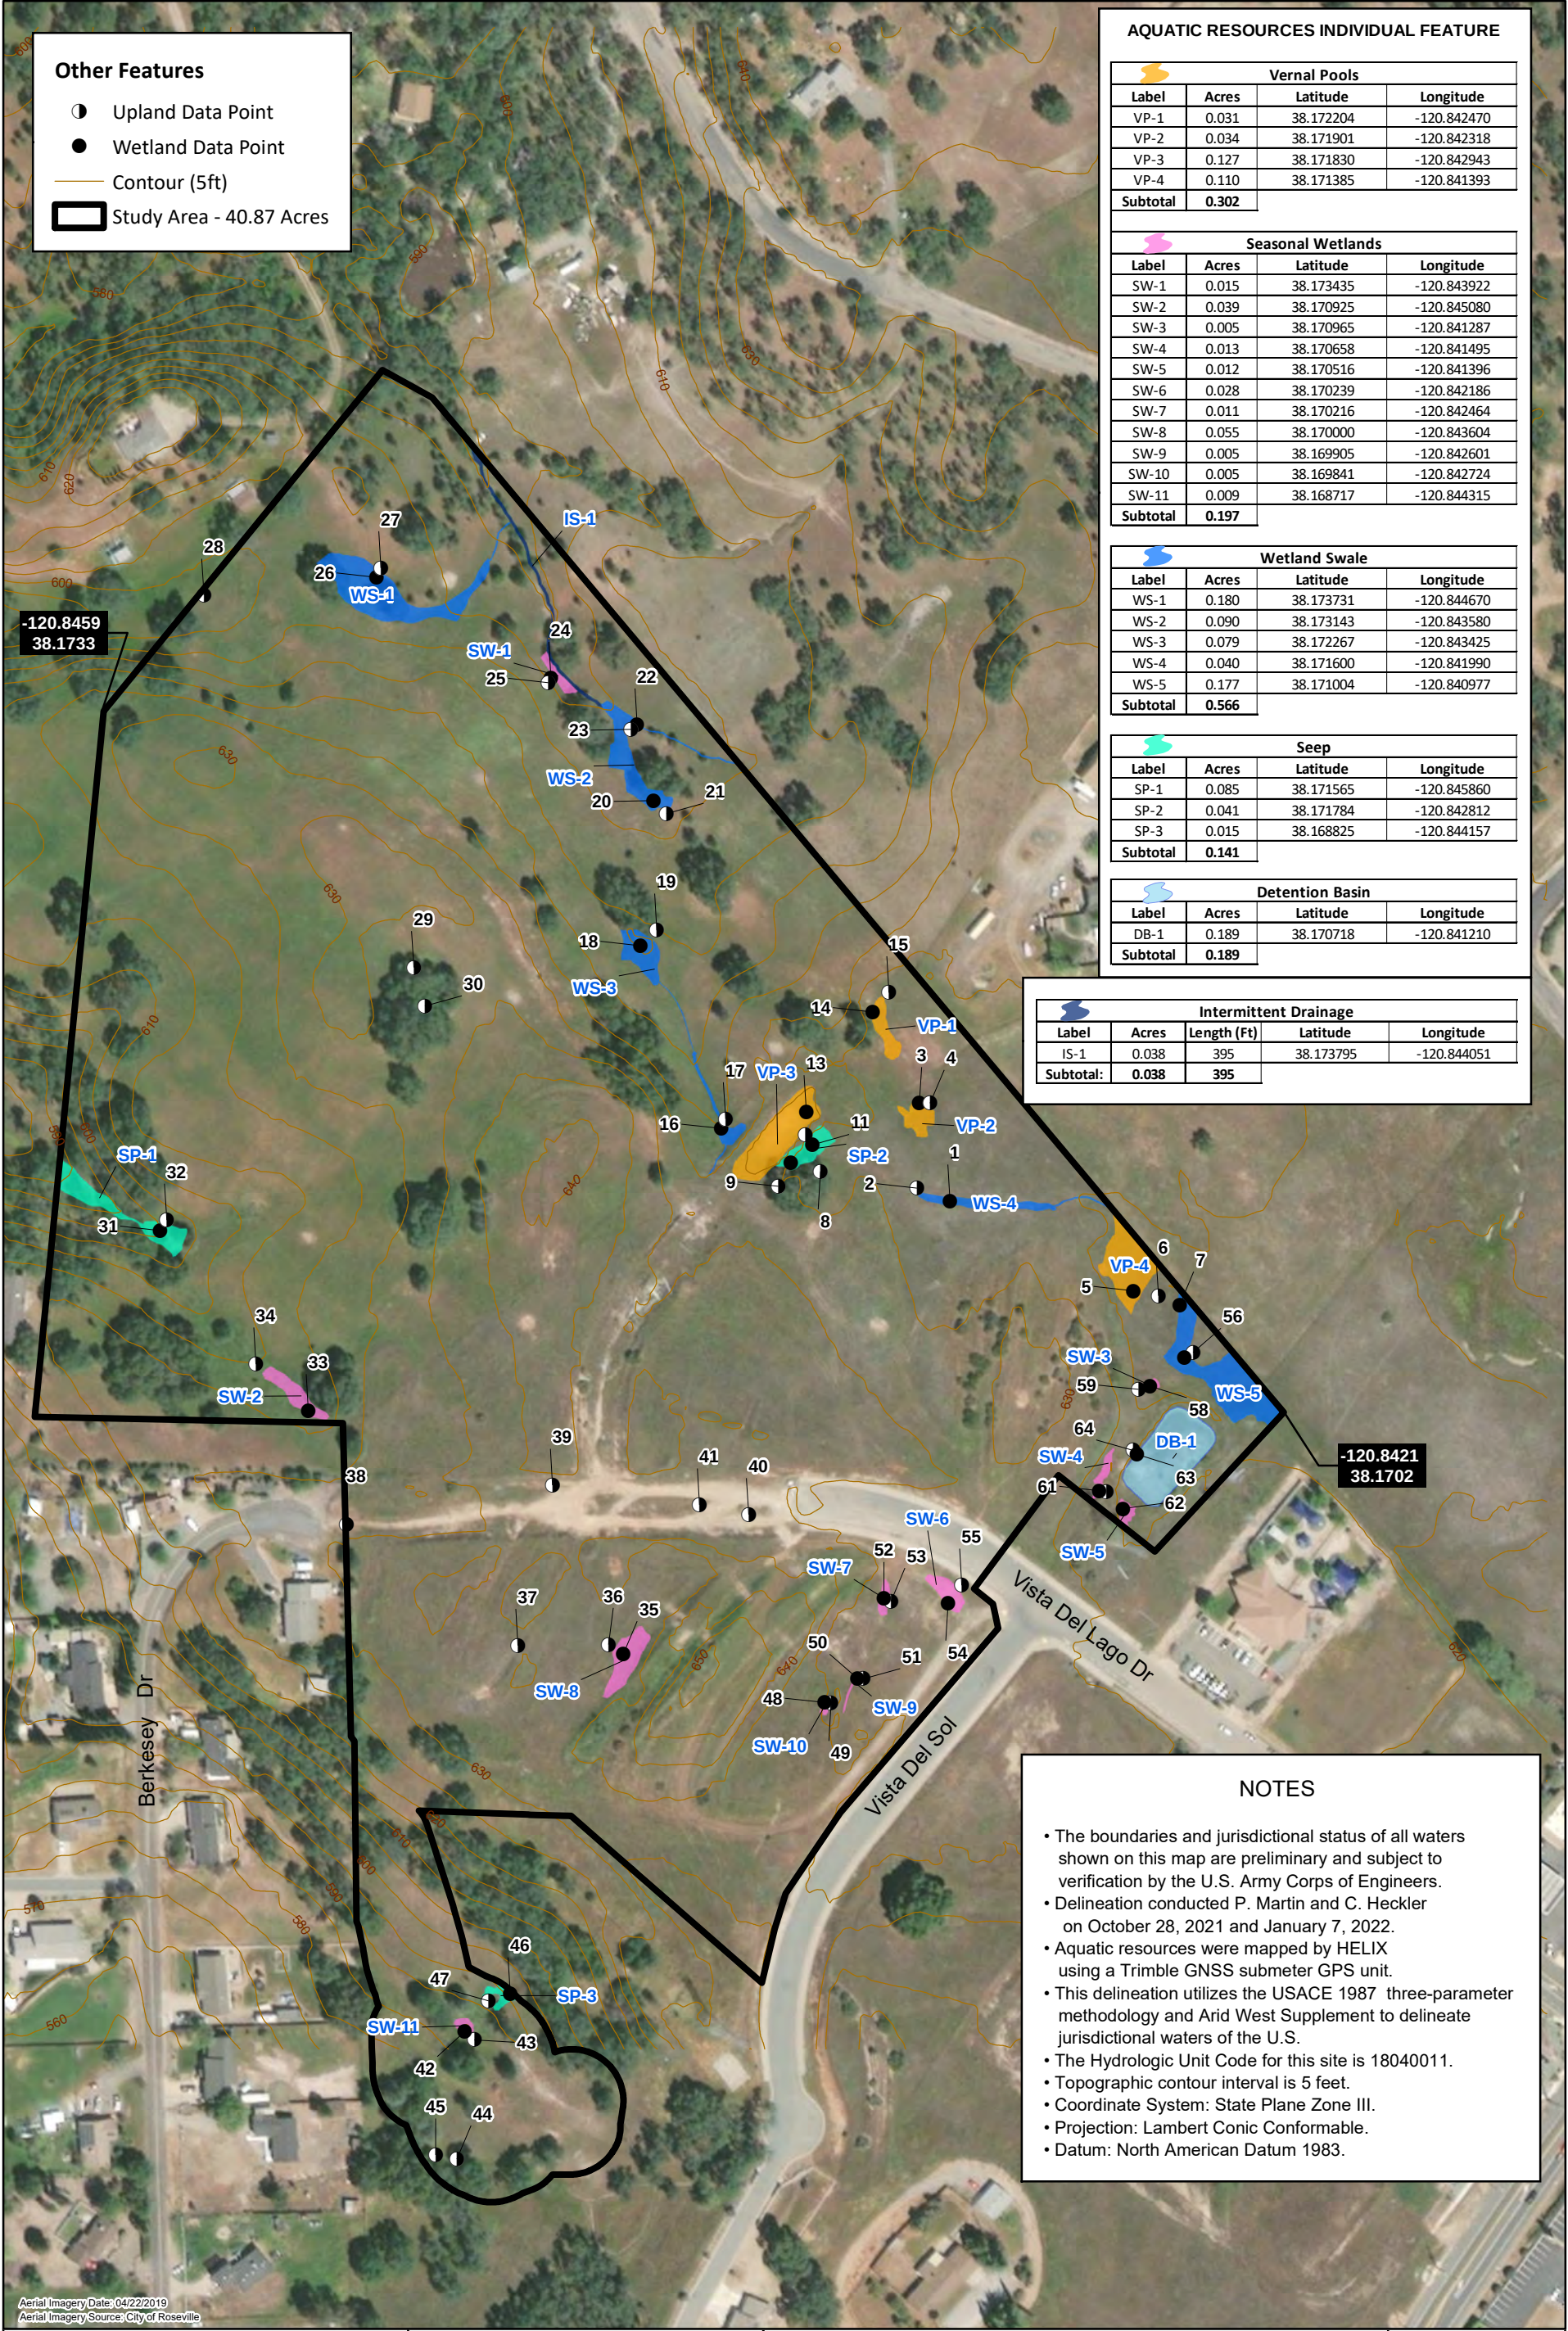

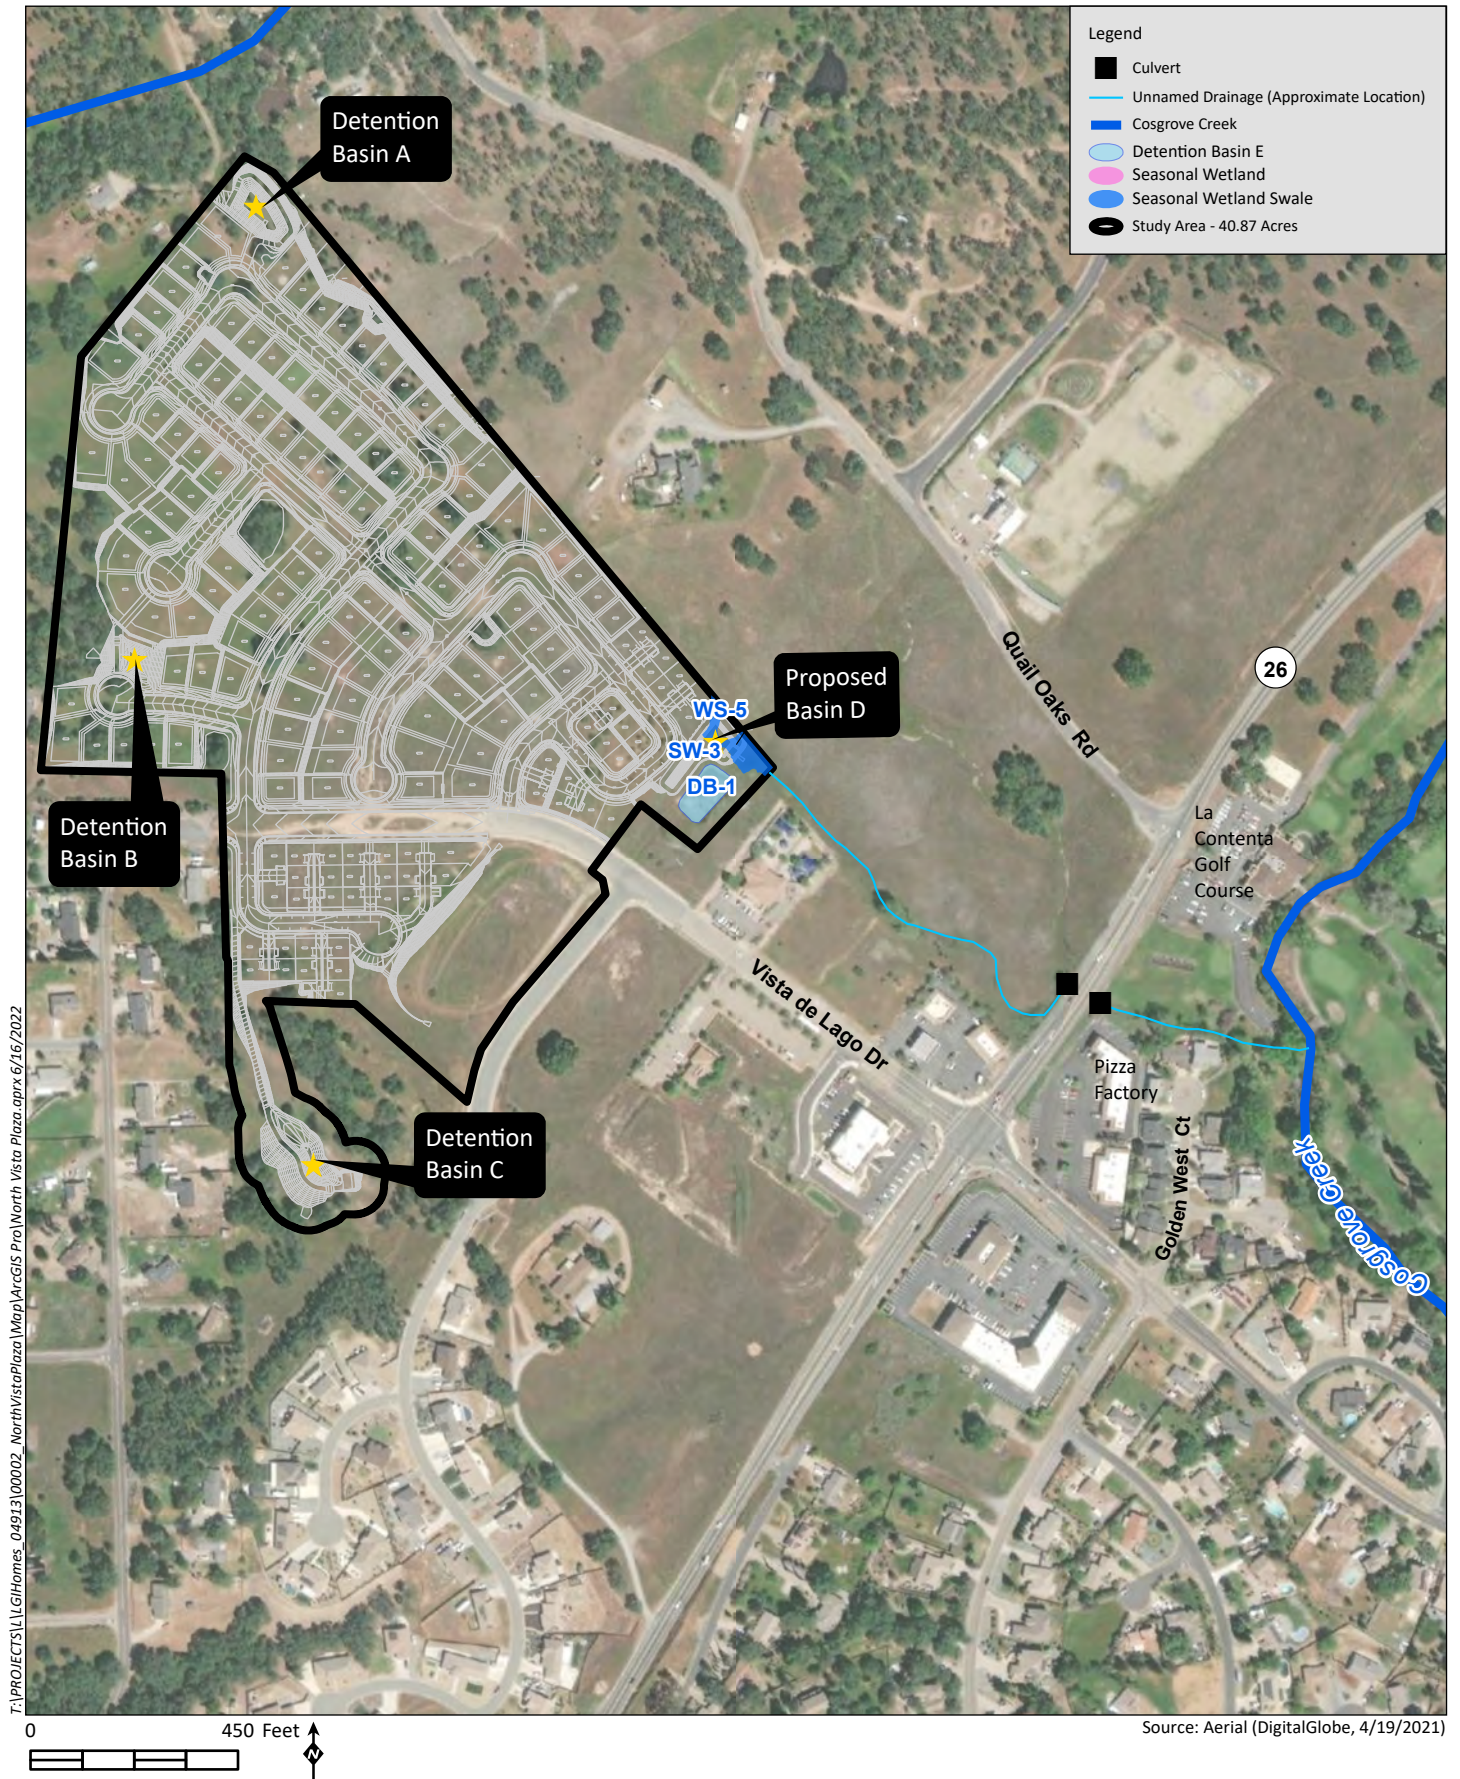


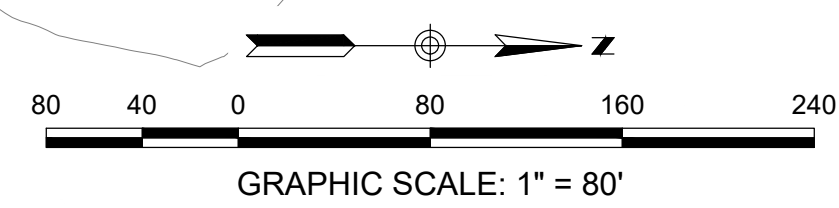

LEGEND	
——	MAJOR BASIN BOUNDARY
- - - -	FLOW PATH
1	BASIN NUMBER
1000	PROCESS ID
+	BASIN CENTROID
- - - -	PROPERTY LINE

PROPOSED HEC-HMS HYDROLOGIC WORKMAP
FOR
NORTH VISTA PLAZA

SHEET 1 OF 1

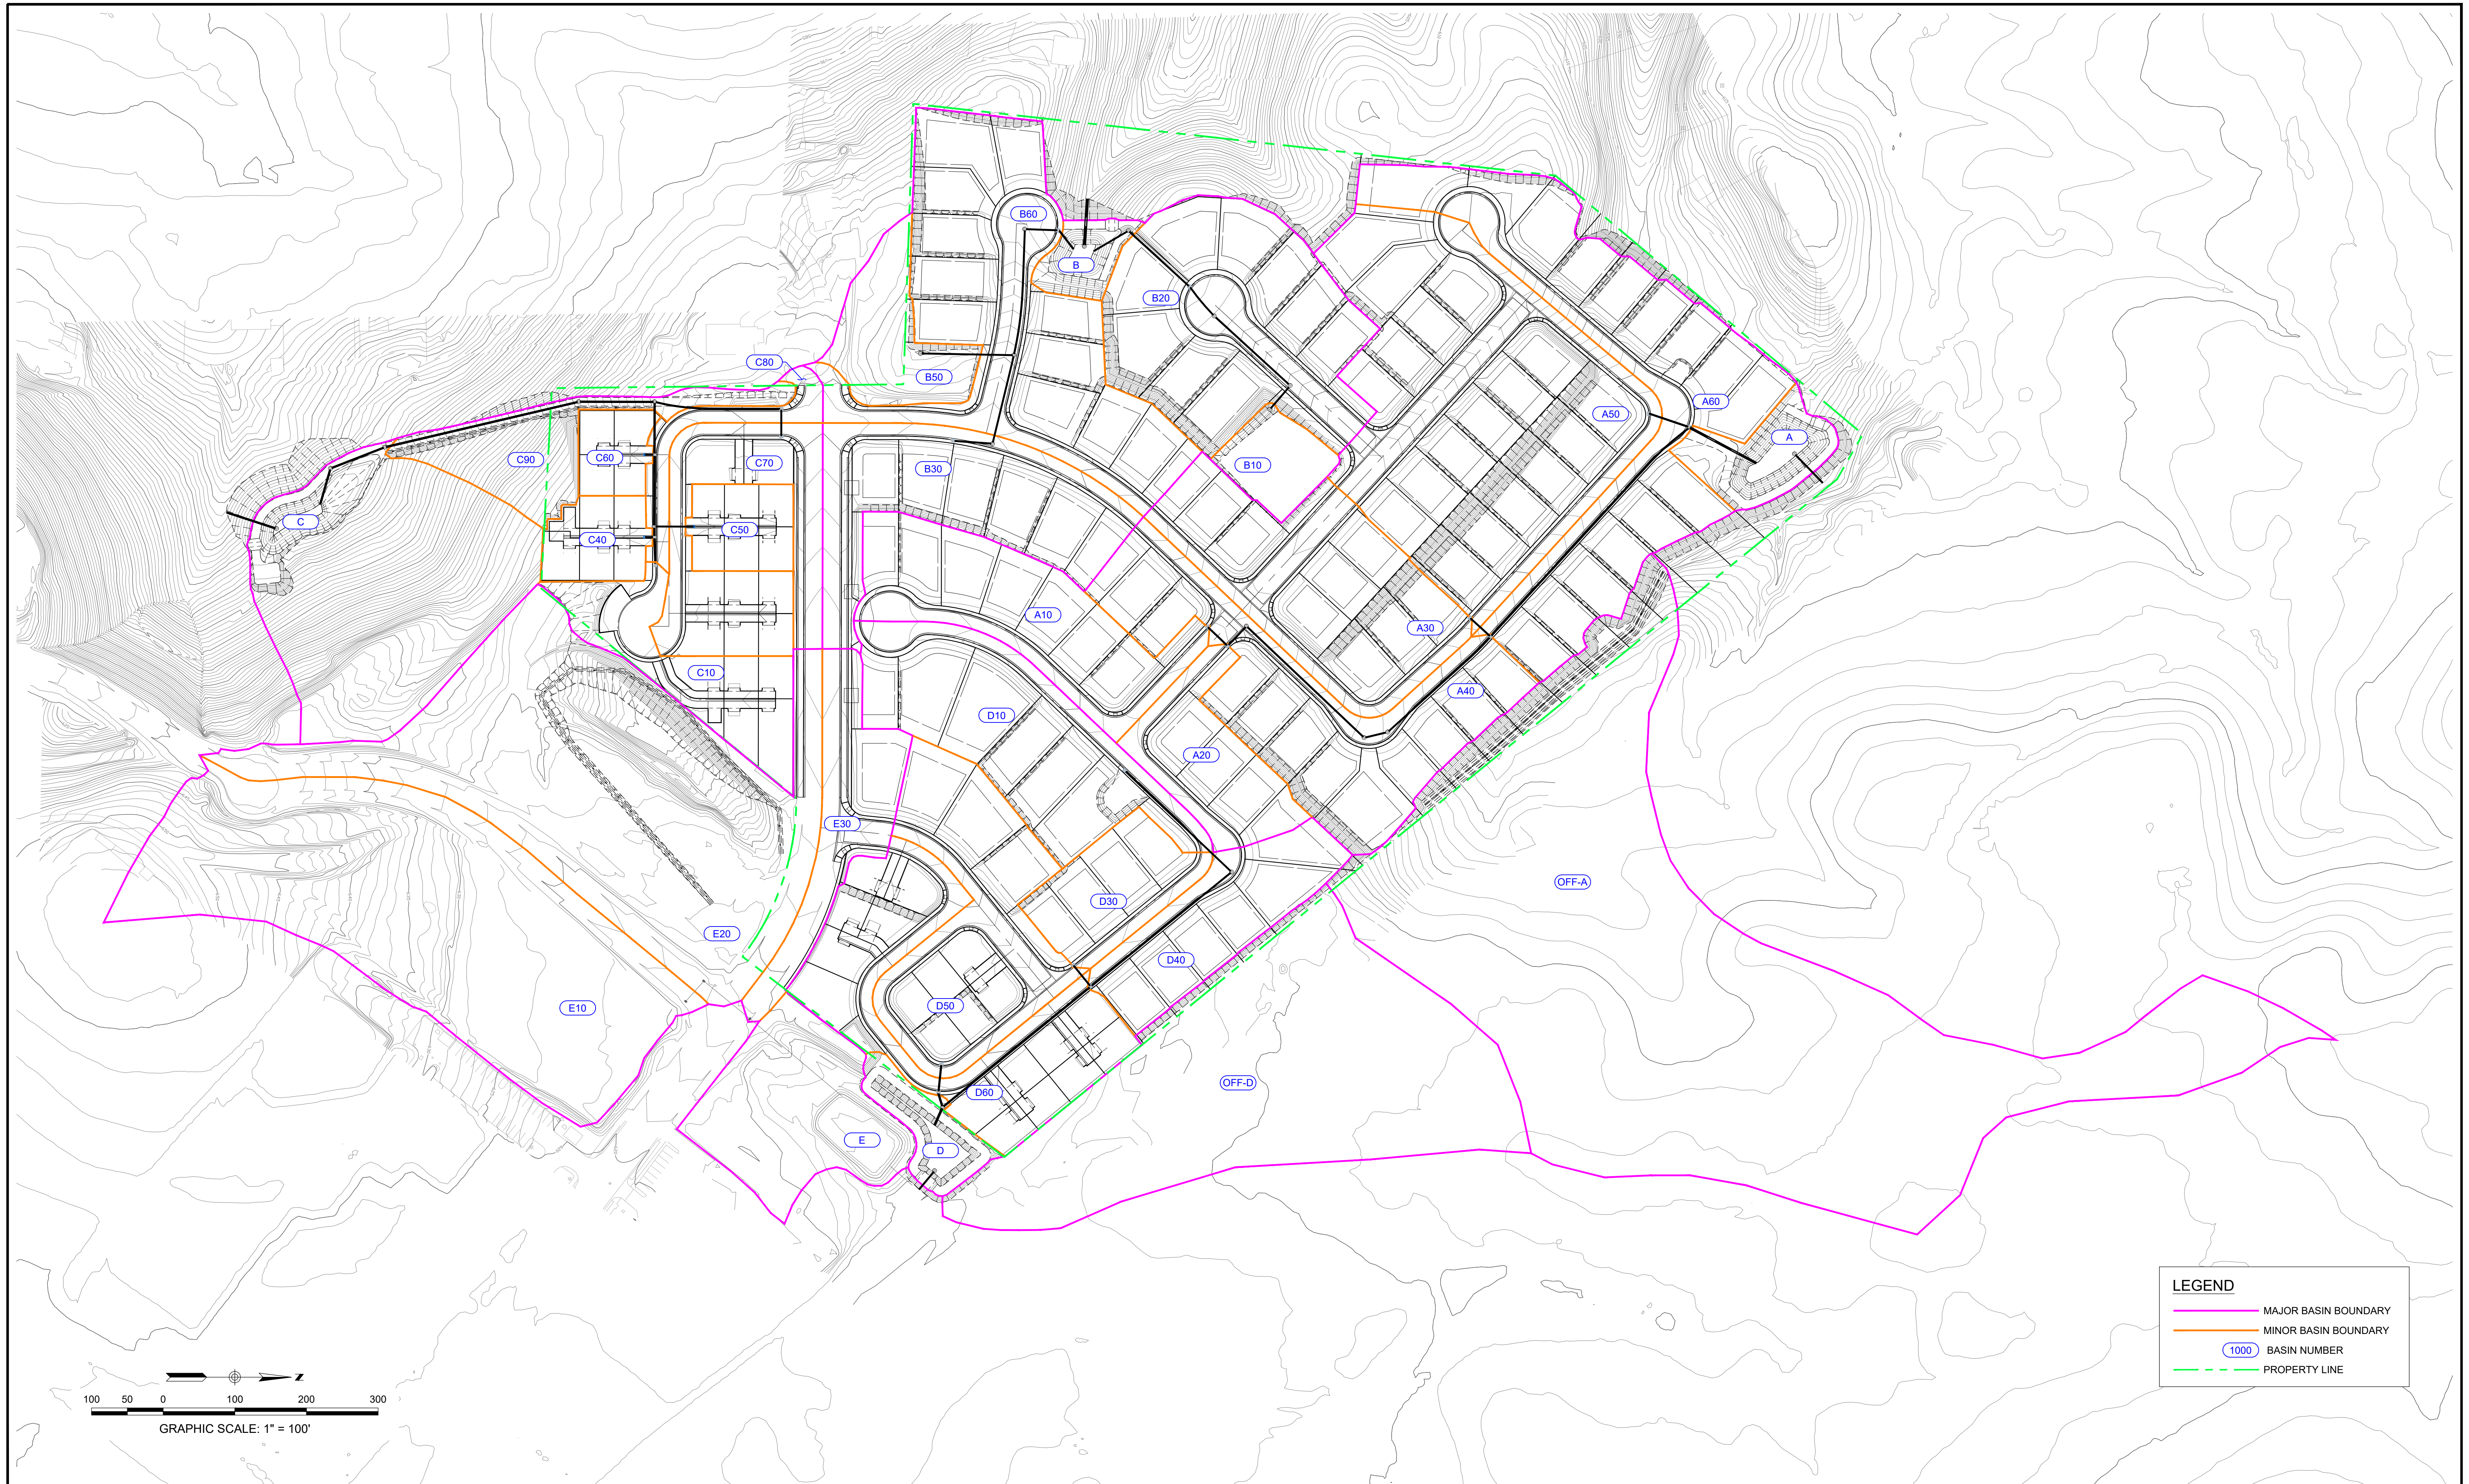

LEGEND	
—	MAJOR BASIN BOUNDARY
—	MINOR BASIN BOUNDARY
1000	BASIN NUMBER
- - -	PROPERTY LINE

RATIONAL METHOD HYDROLOGY
FOR
NORTH VISTA PLAZA

SHEET 1 OF 1

J-19361
DATE: JANUARY 25, 2022

RICK
ENGINEERING COMPANY

2525 EAST BIDWELL STREET
FOLSOM, CA 95630
916.638.8200
(FAX) 916.934.5144

rickengineering.com

San Diego - Orange - Riverside - San Luis Obispo - Phoenix - Tucson - Denver - Las Vegas