


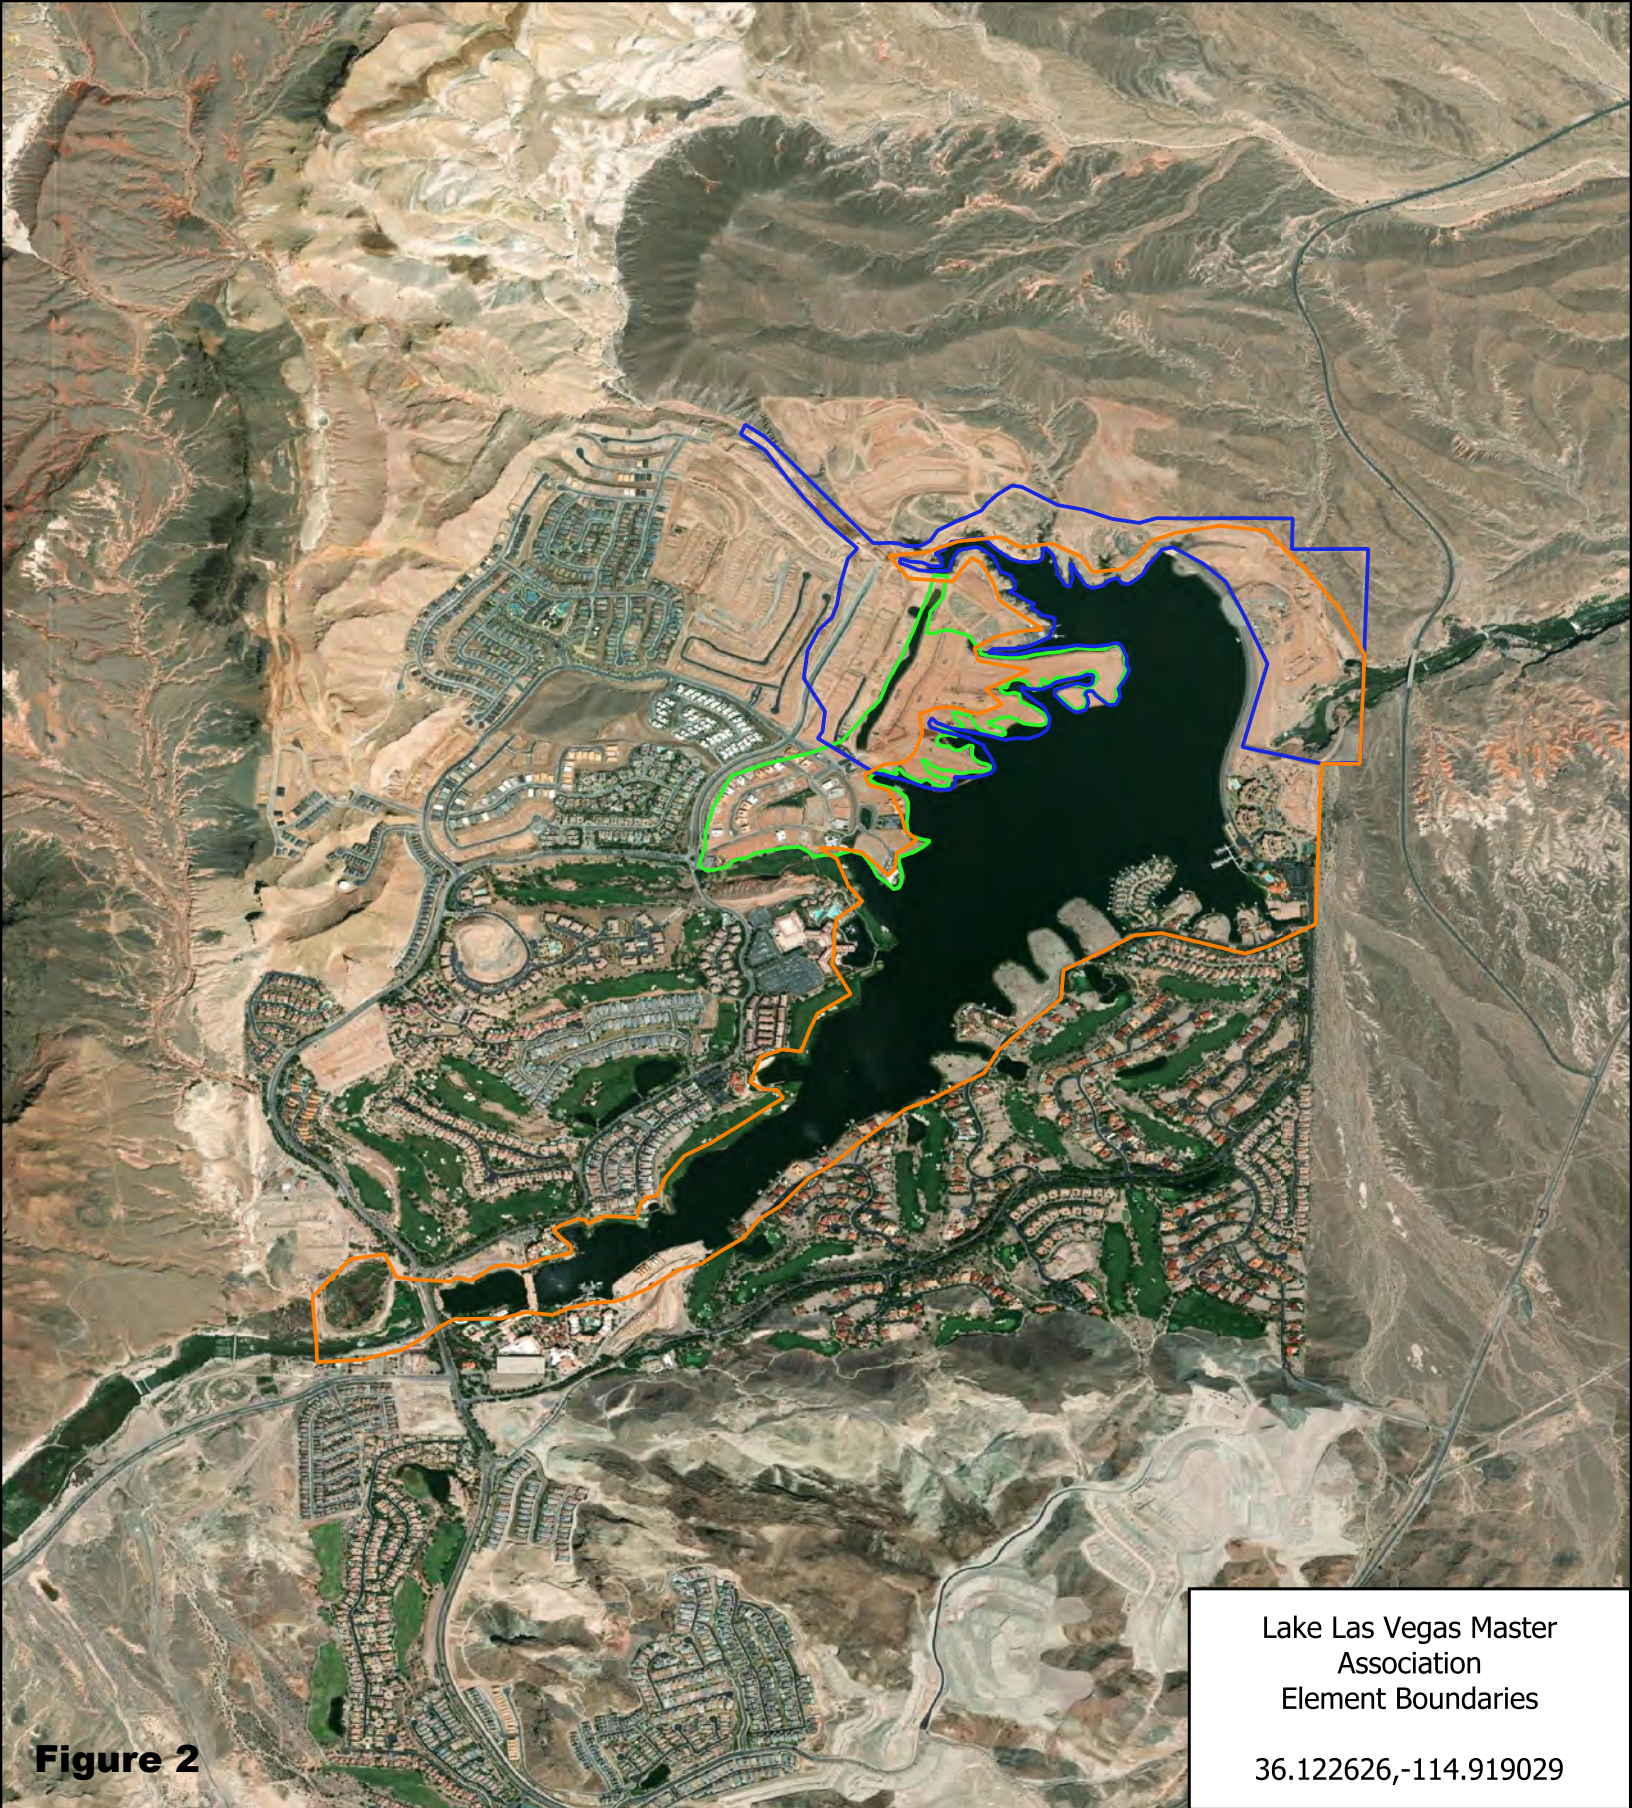


Figure 2



Legend

- Element 1 Boundary
- Element 2 Boundary
- Element 3 Boundary

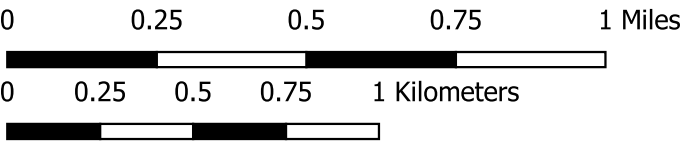

**Lake
Las Vegas**
Site Map



2022 Wetland Boundaries

Imagery date: October 2022


Legend

 Est. Wetland Boundaries



Figure 3


N

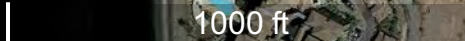
1000 ft

2022 Wetland Boundaries

Imagery date: October 2022

Legend

 Est. 2016 Wetland Boundaries

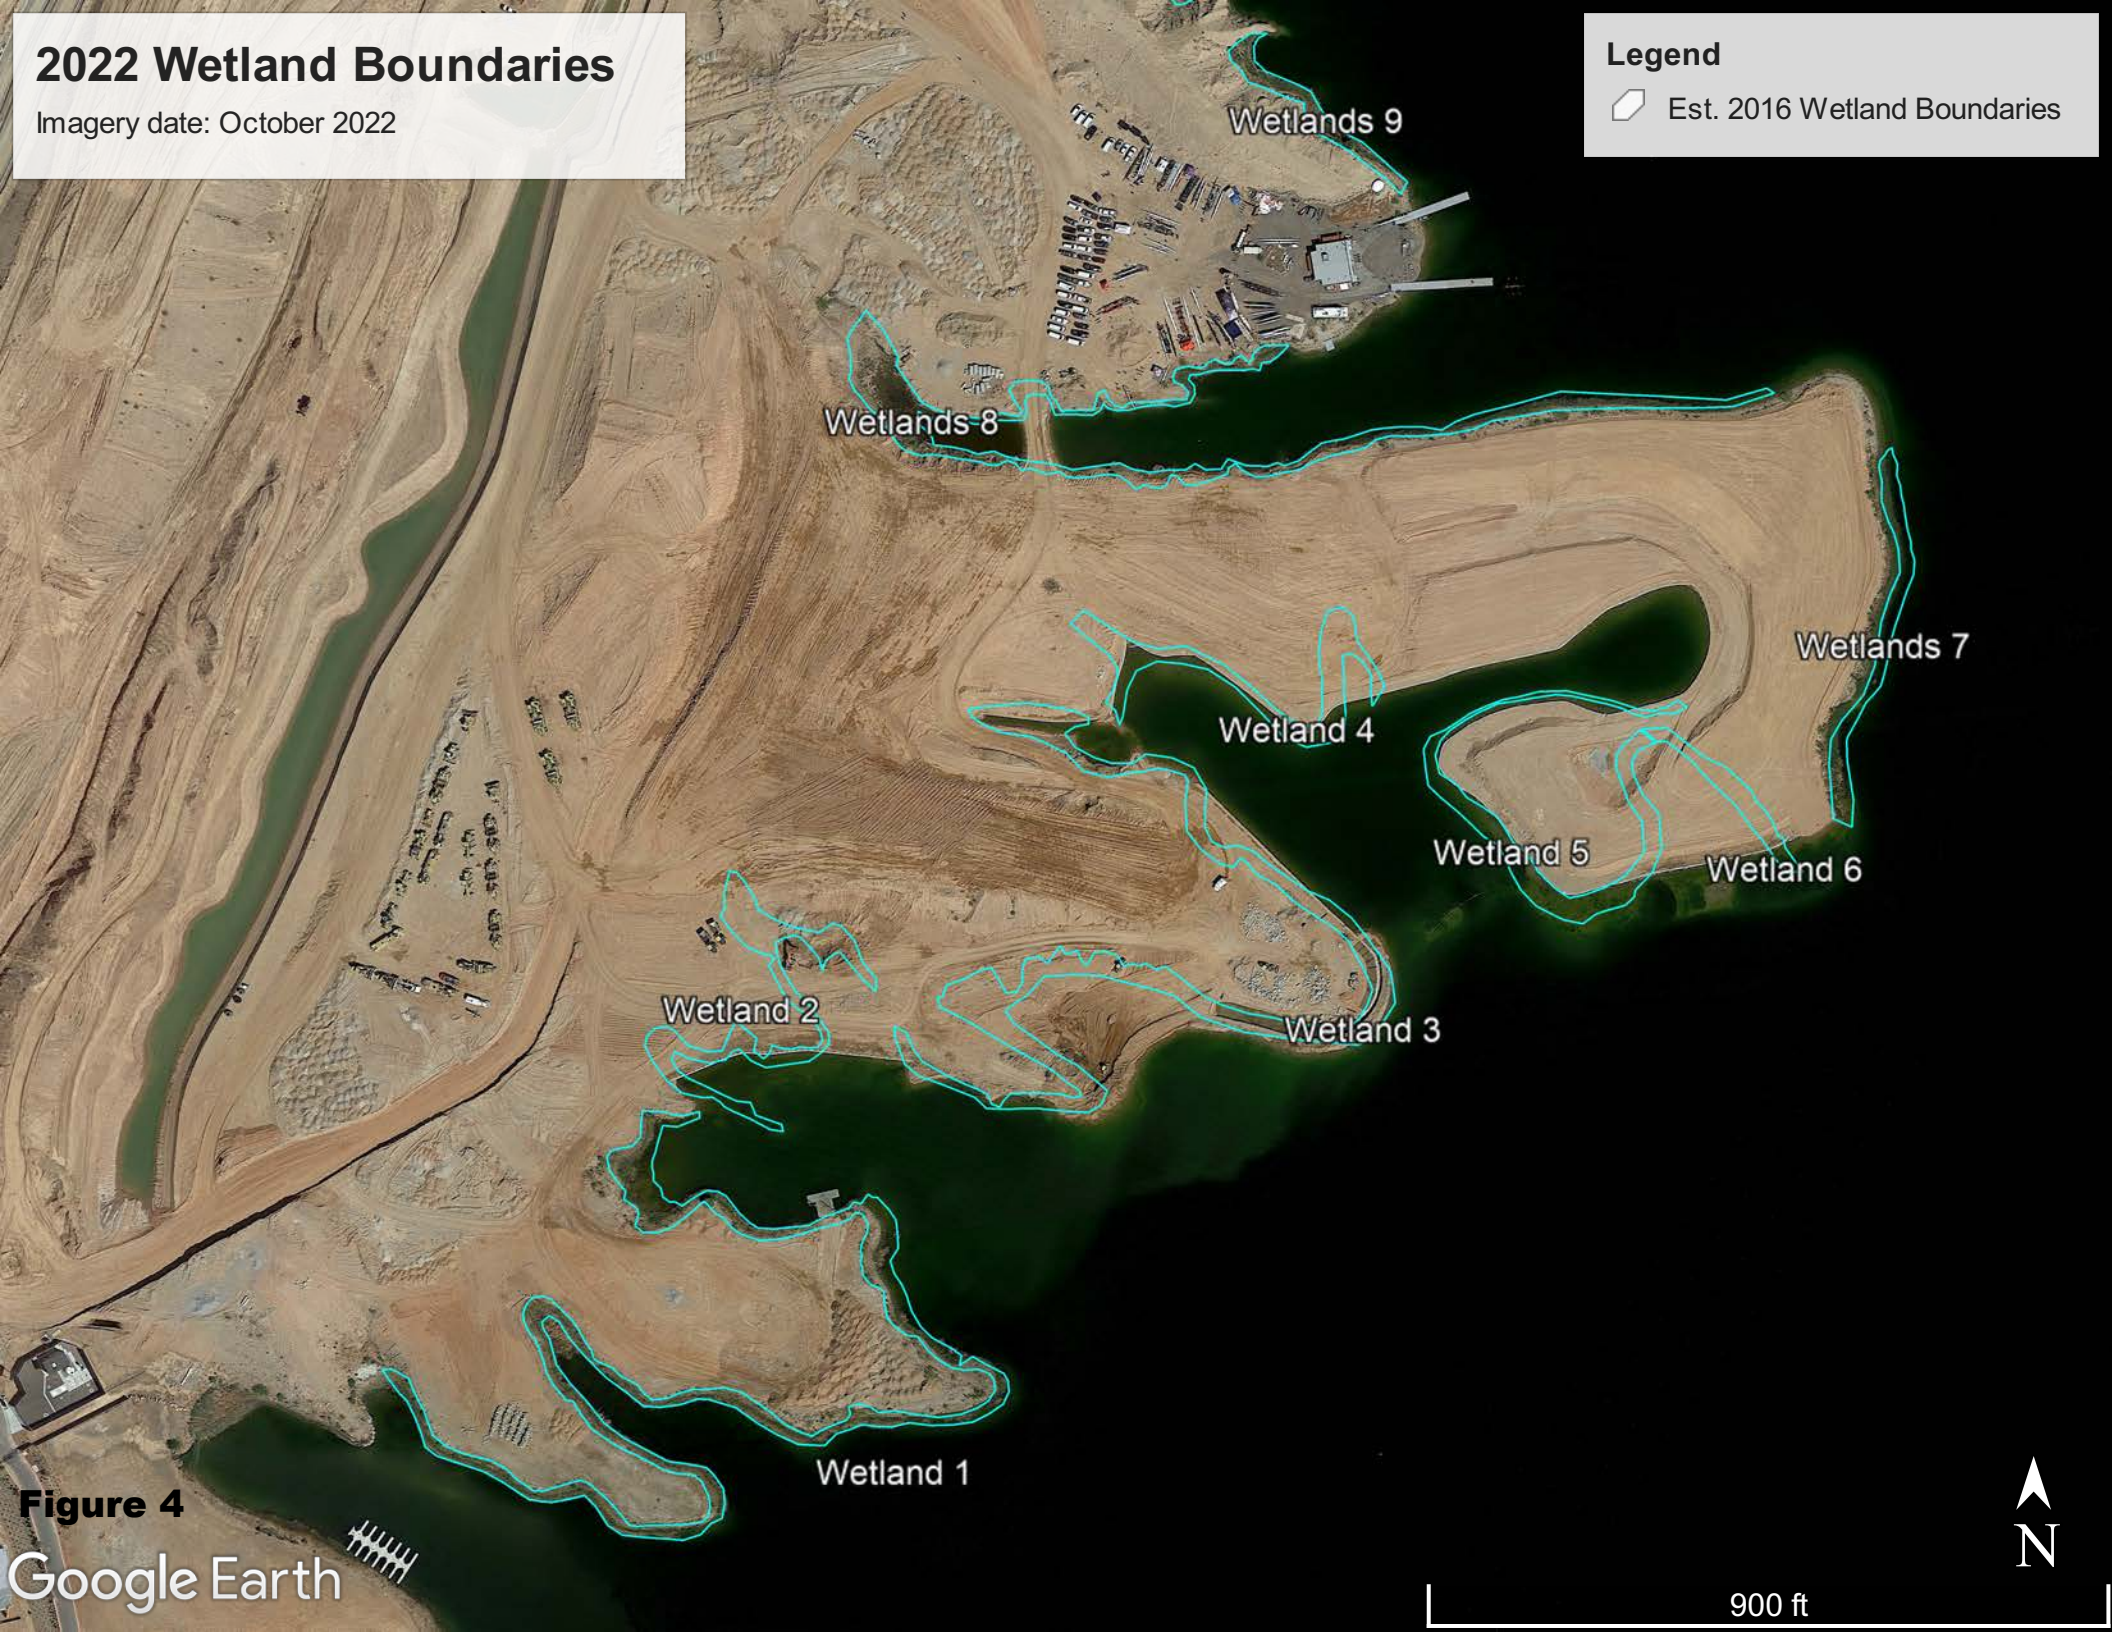


Figure 4
Google Earth

2022 Wetland Boundaries

Imagery date: October 2022

Legend


 Est. 2016 Wetland Boundaries



Figure 5


Google Earth

RAINBOW CANYON DEVELOPMENT AREA EXHIBIT

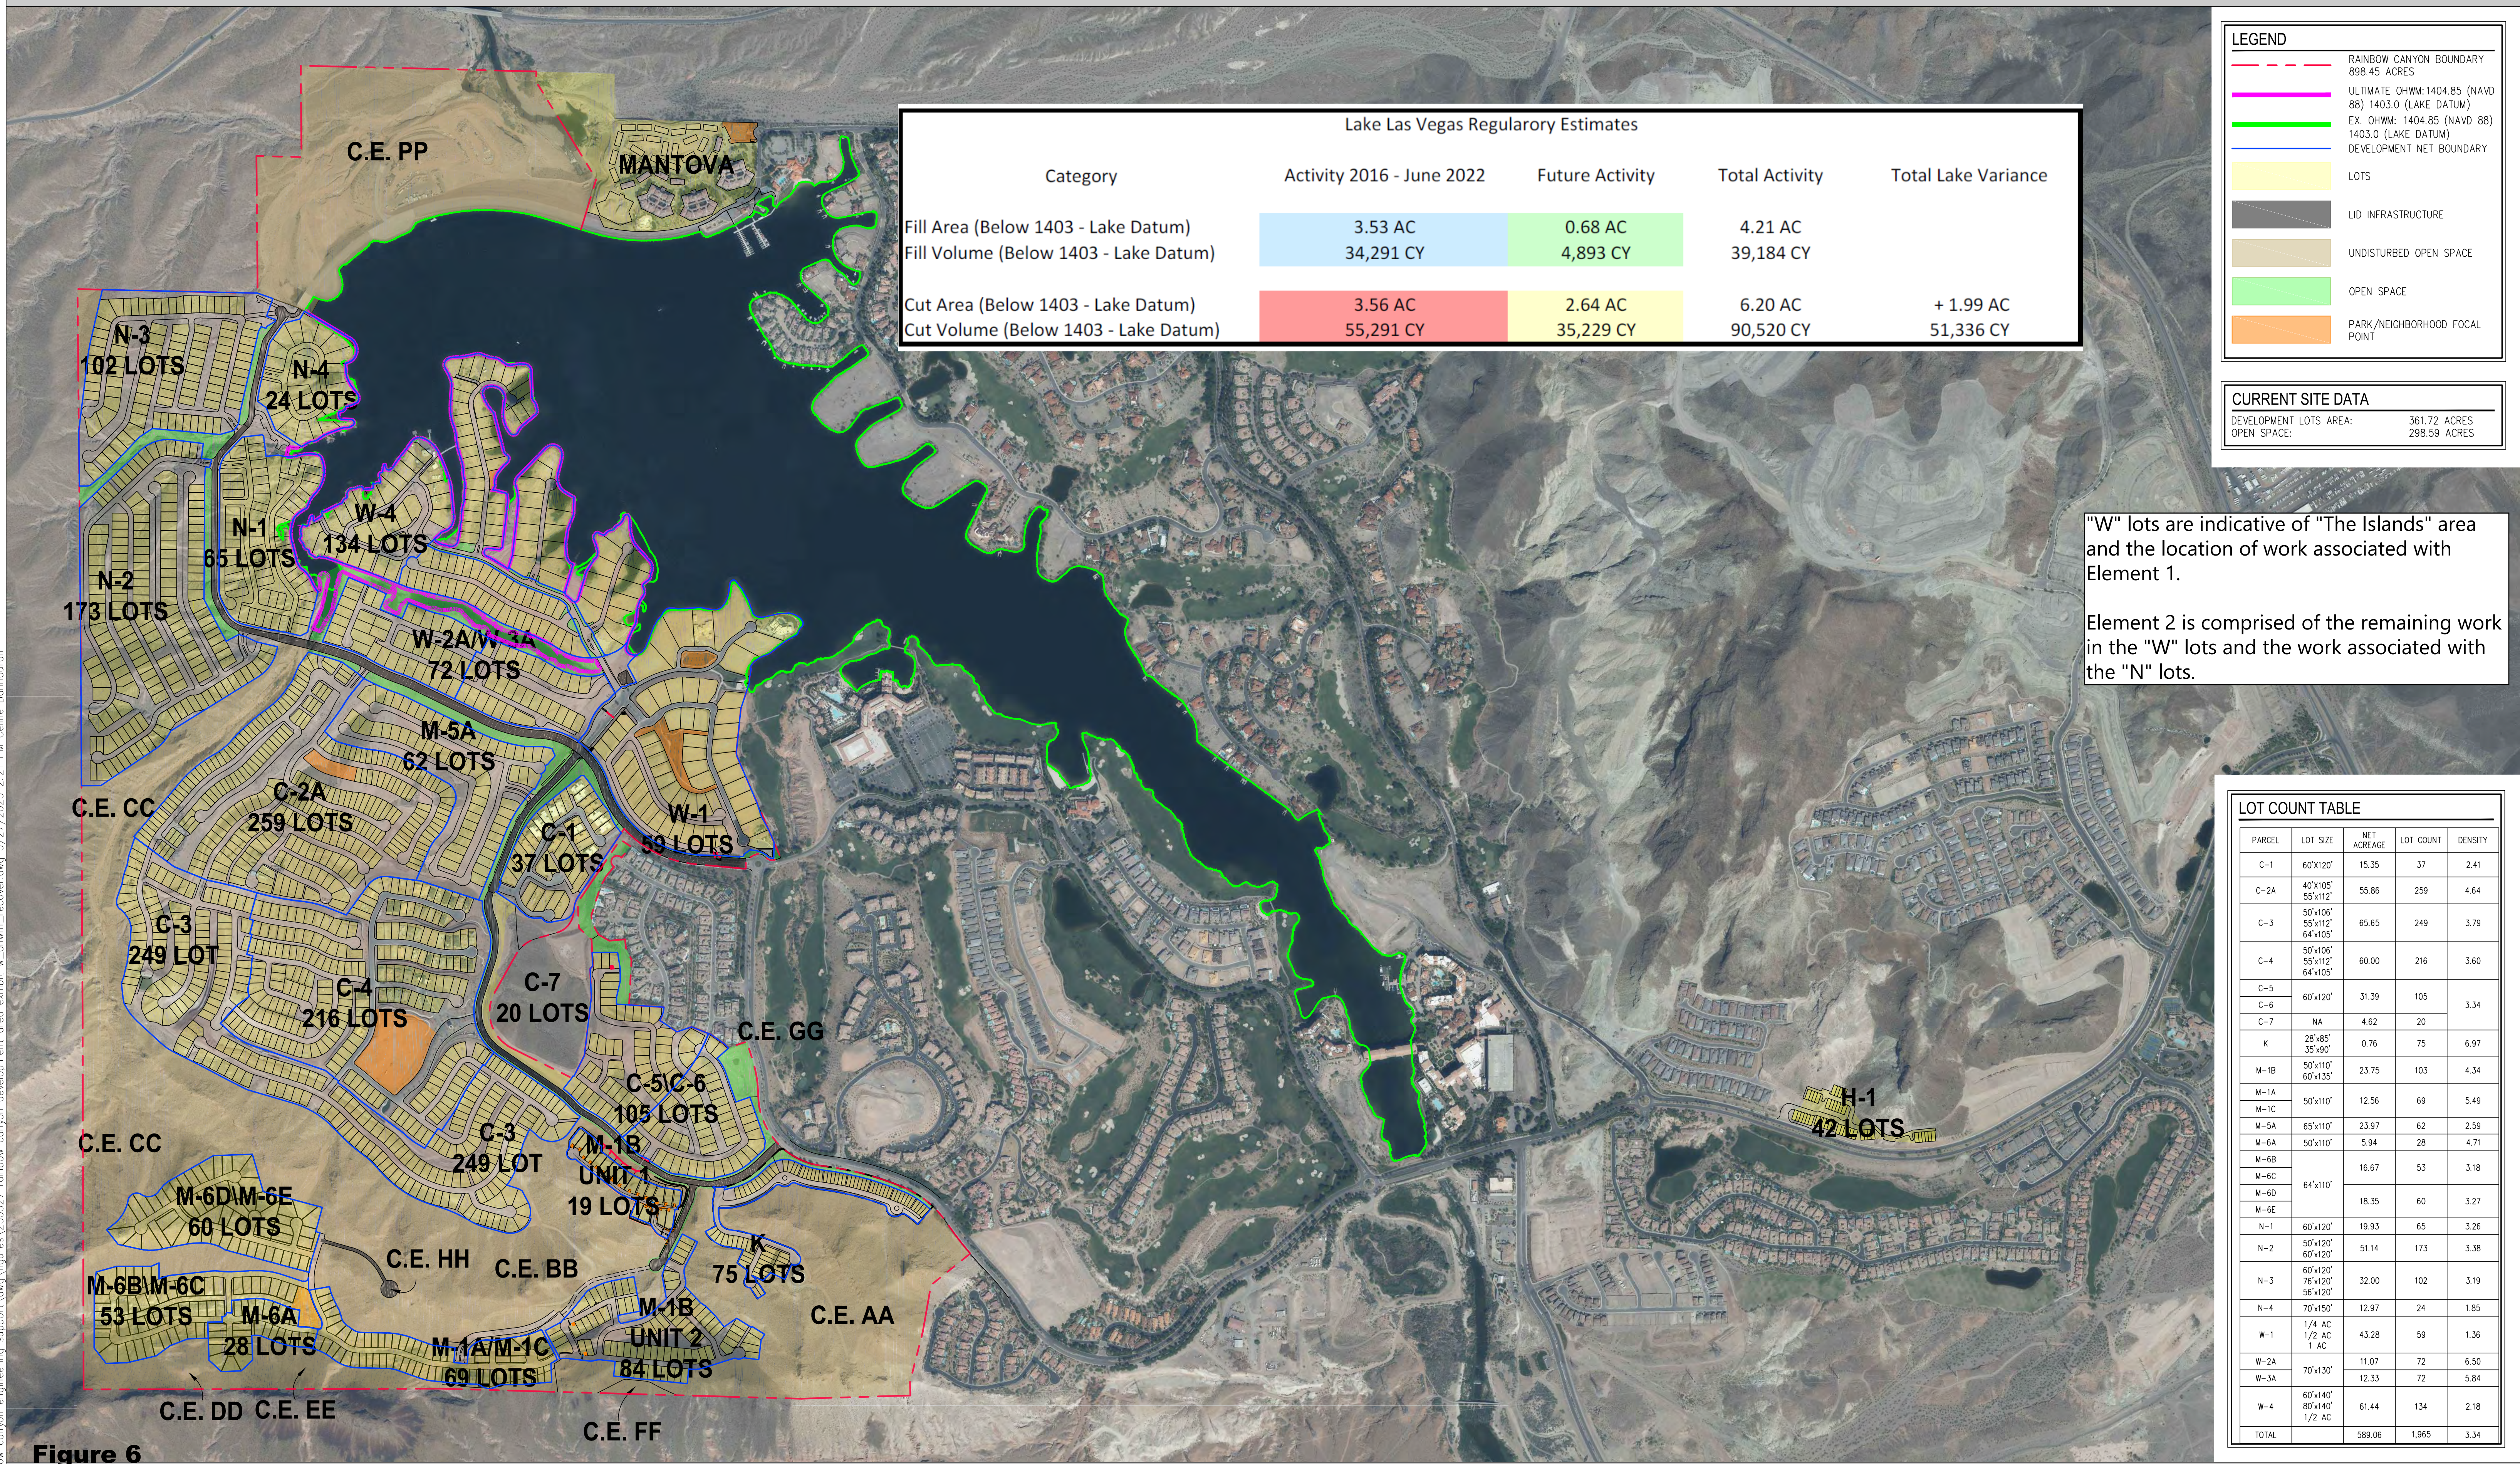

"W" lots are indicative of "The Islands" area and the location of work associated with Element 1.


Element 2 is comprised of the remaining work in the "W" lots and the work associated with the "N" lots.

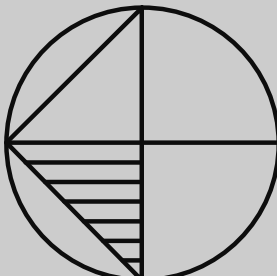

Aquatic Resource	Total Aquatic Resource Area (acres)	Element 1 Impacts (acres)	Element 2 Impacts (acres)
Lake Las Vegas	316	3.53	0.88
Wetland 1	1.085		1.085
Wetland 2	0.414	0.414	
Wetland 3	1.062	1.062	
Wetland 4	0.381	0.381	
Wetland 5	0.402	0.402	
Wetland 6	0.134	0.134	
Wetland 7	0.235		0.235
Wetland 8	0.753	0.304	0.449*
Wetland 9	0.158		0.158
Wetland 10	0.328		0.328
Wetland 11	0.031		0.031*
Wetland 12	0.009		0.009*
Wetland 13	0.014	0.014	
Wetland 14	0.066	0.066	
Wetland 15	0.289	0.289	
Wetland 16	0.129	0.07	0.059*
Wetland 17	0.017		0.017*
Wetland 18	0.092		0.092
Wetland 19	0.012		0.012*
Wetland 20	0.093		0.093*
Wetland 21	0.021		0.021*
Wetland 22	0.166		0.166*
Wetland 23	0.011		0.011*
Wetland 24	0.341		0.341*
Wetland 25	0.142		0.142
Total Open Water	Total Wetland	Total Element 1	Total Element 2
316 acres	6.385 acres	6.666 acres	4.129 acres

*Temporary impact from shoreline shaping but final condition is native vegetation, which indicates wetland fringe as final shoreline condition.

Figure 7

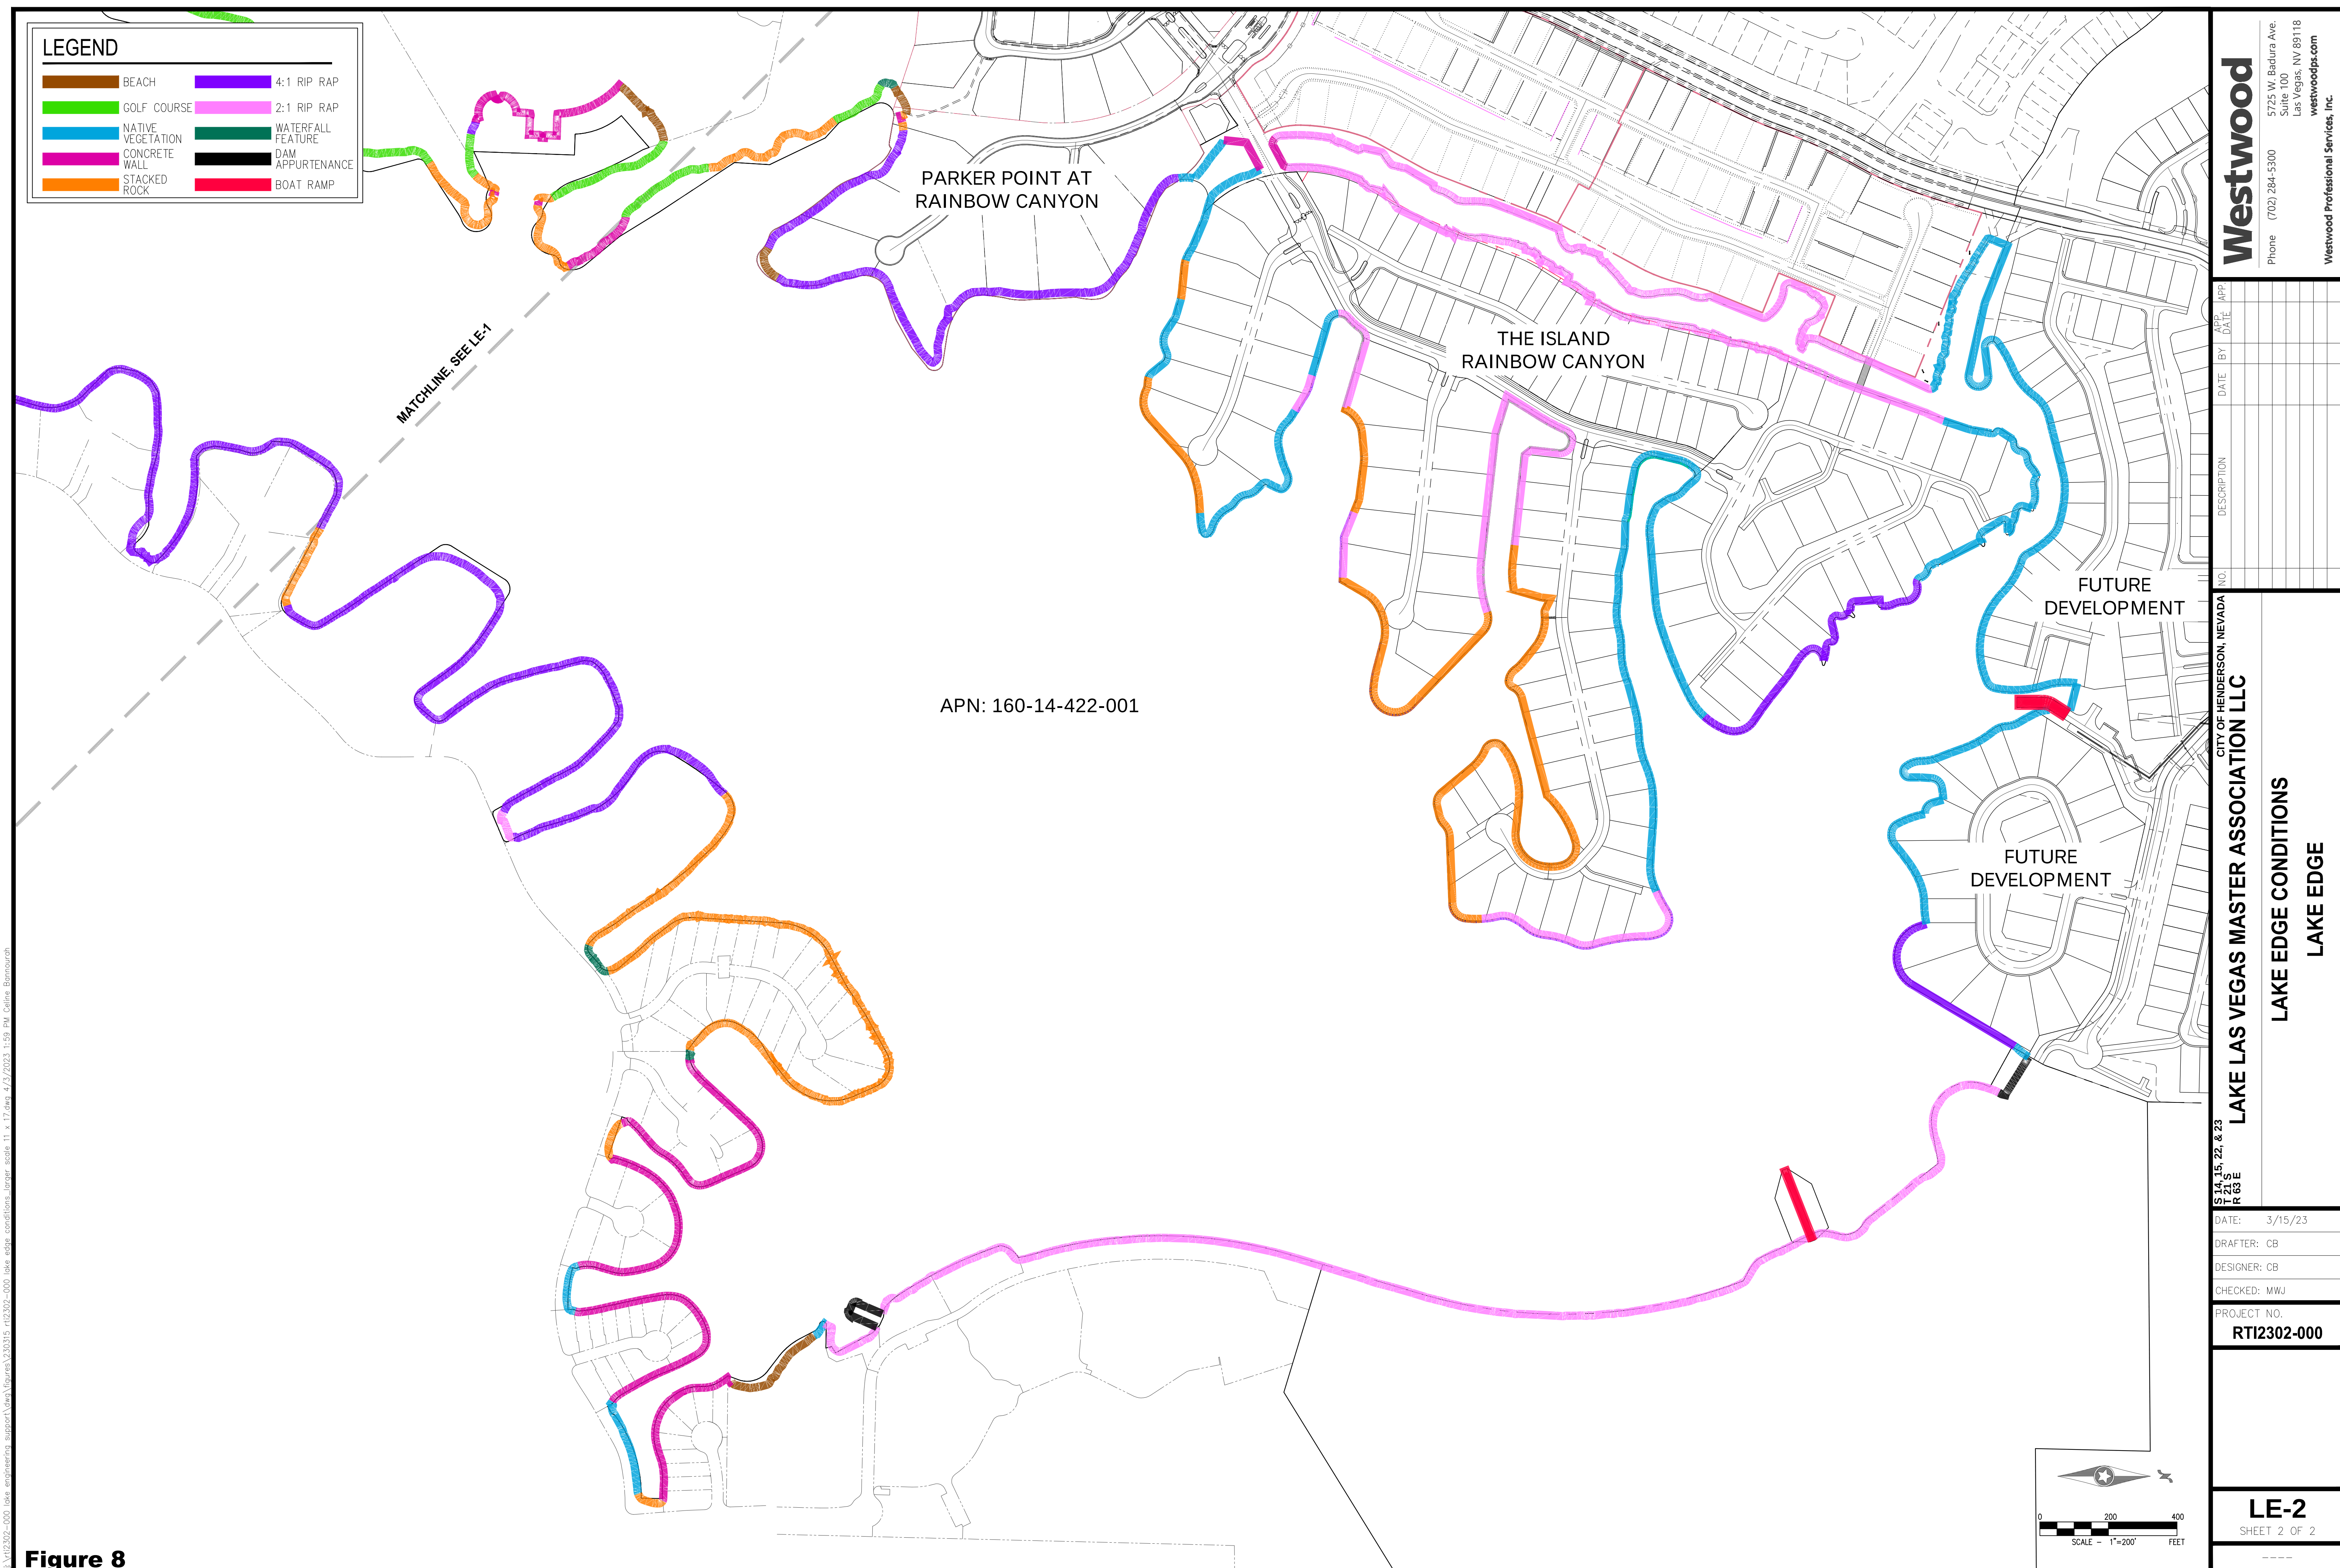

j:\rti2302-000 lake engineering support\dwg\figures\230220 rti2302-000 boat ramp exhibits.dwg 3/1/2023 10:40 AM Celine Bannourah

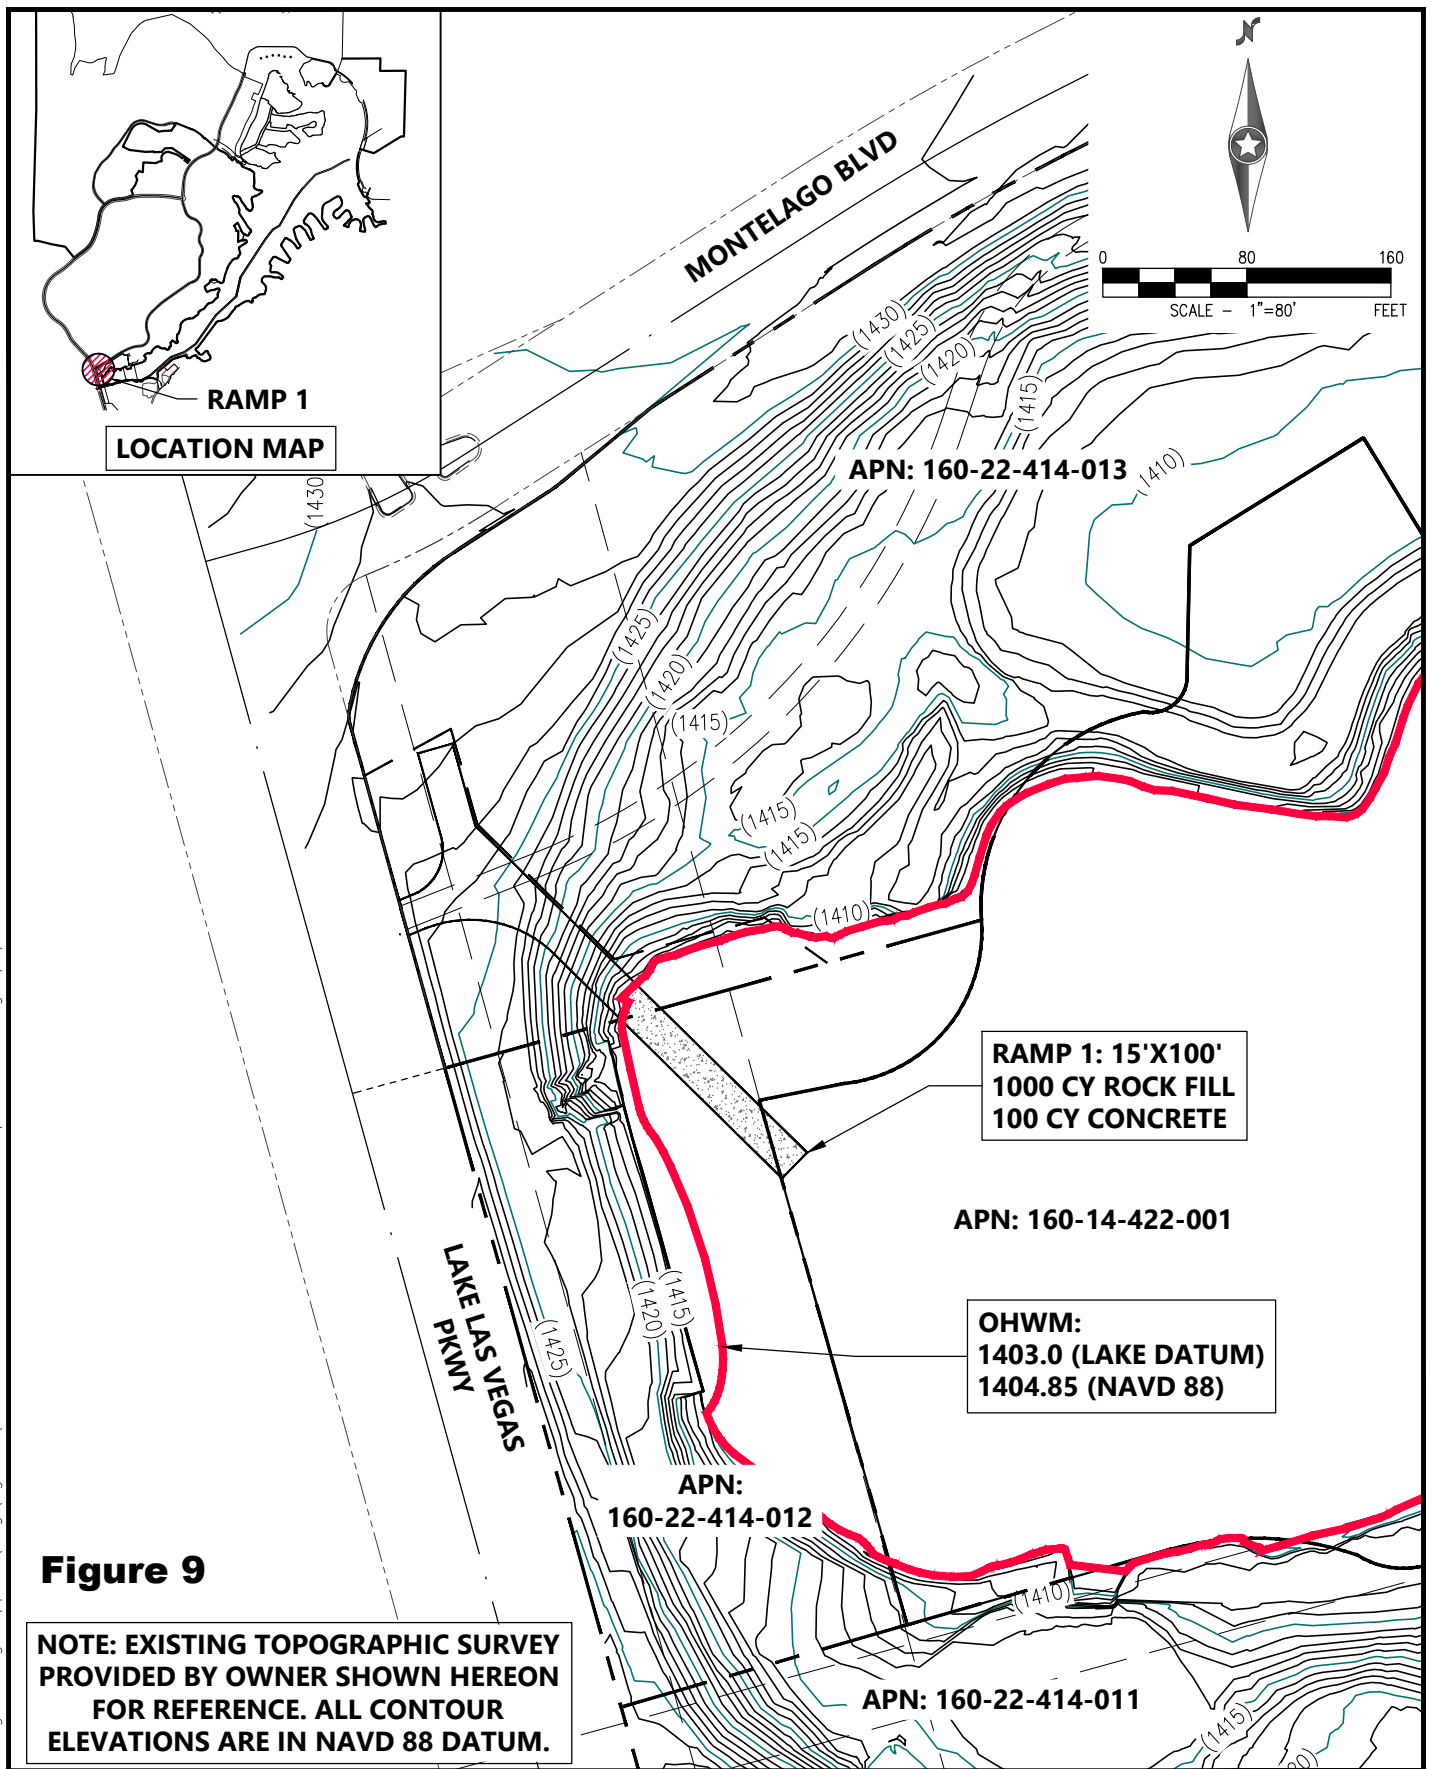


Figure 9

NOTE: EXISTING TOPOGRAPHIC SURVEY PROVIDED BY OWNER SHOWN HEREON FOR REFERENCE. ALL CONTOUR ELEVATIONS ARE IN NAVD 88 DATUM.

Westwood

Phone (702) 284-5300 5725 W. Badura Ave.
Suite 100
Las Vegas, NV 89118
westwoodps.com
Westwood Professional Services, Inc.

LAKE LAS VEGAS

MASTER ASSOCIATION LLC
MAINTENANCE RAMP 1

DATE: 2/23/23

DRAFTER: CB

DESIGNER: CB

CHECKED: MJ


PROJECT NO.

RTI2302-000

EX-1

SHEET 1 OF 4

j:\rti2302-000 lake engineering support\dwg\figures\230220 rti2302-000 boat ramp exhibits.dwg 3/1/2023 10:40 AM Celine Bannourah

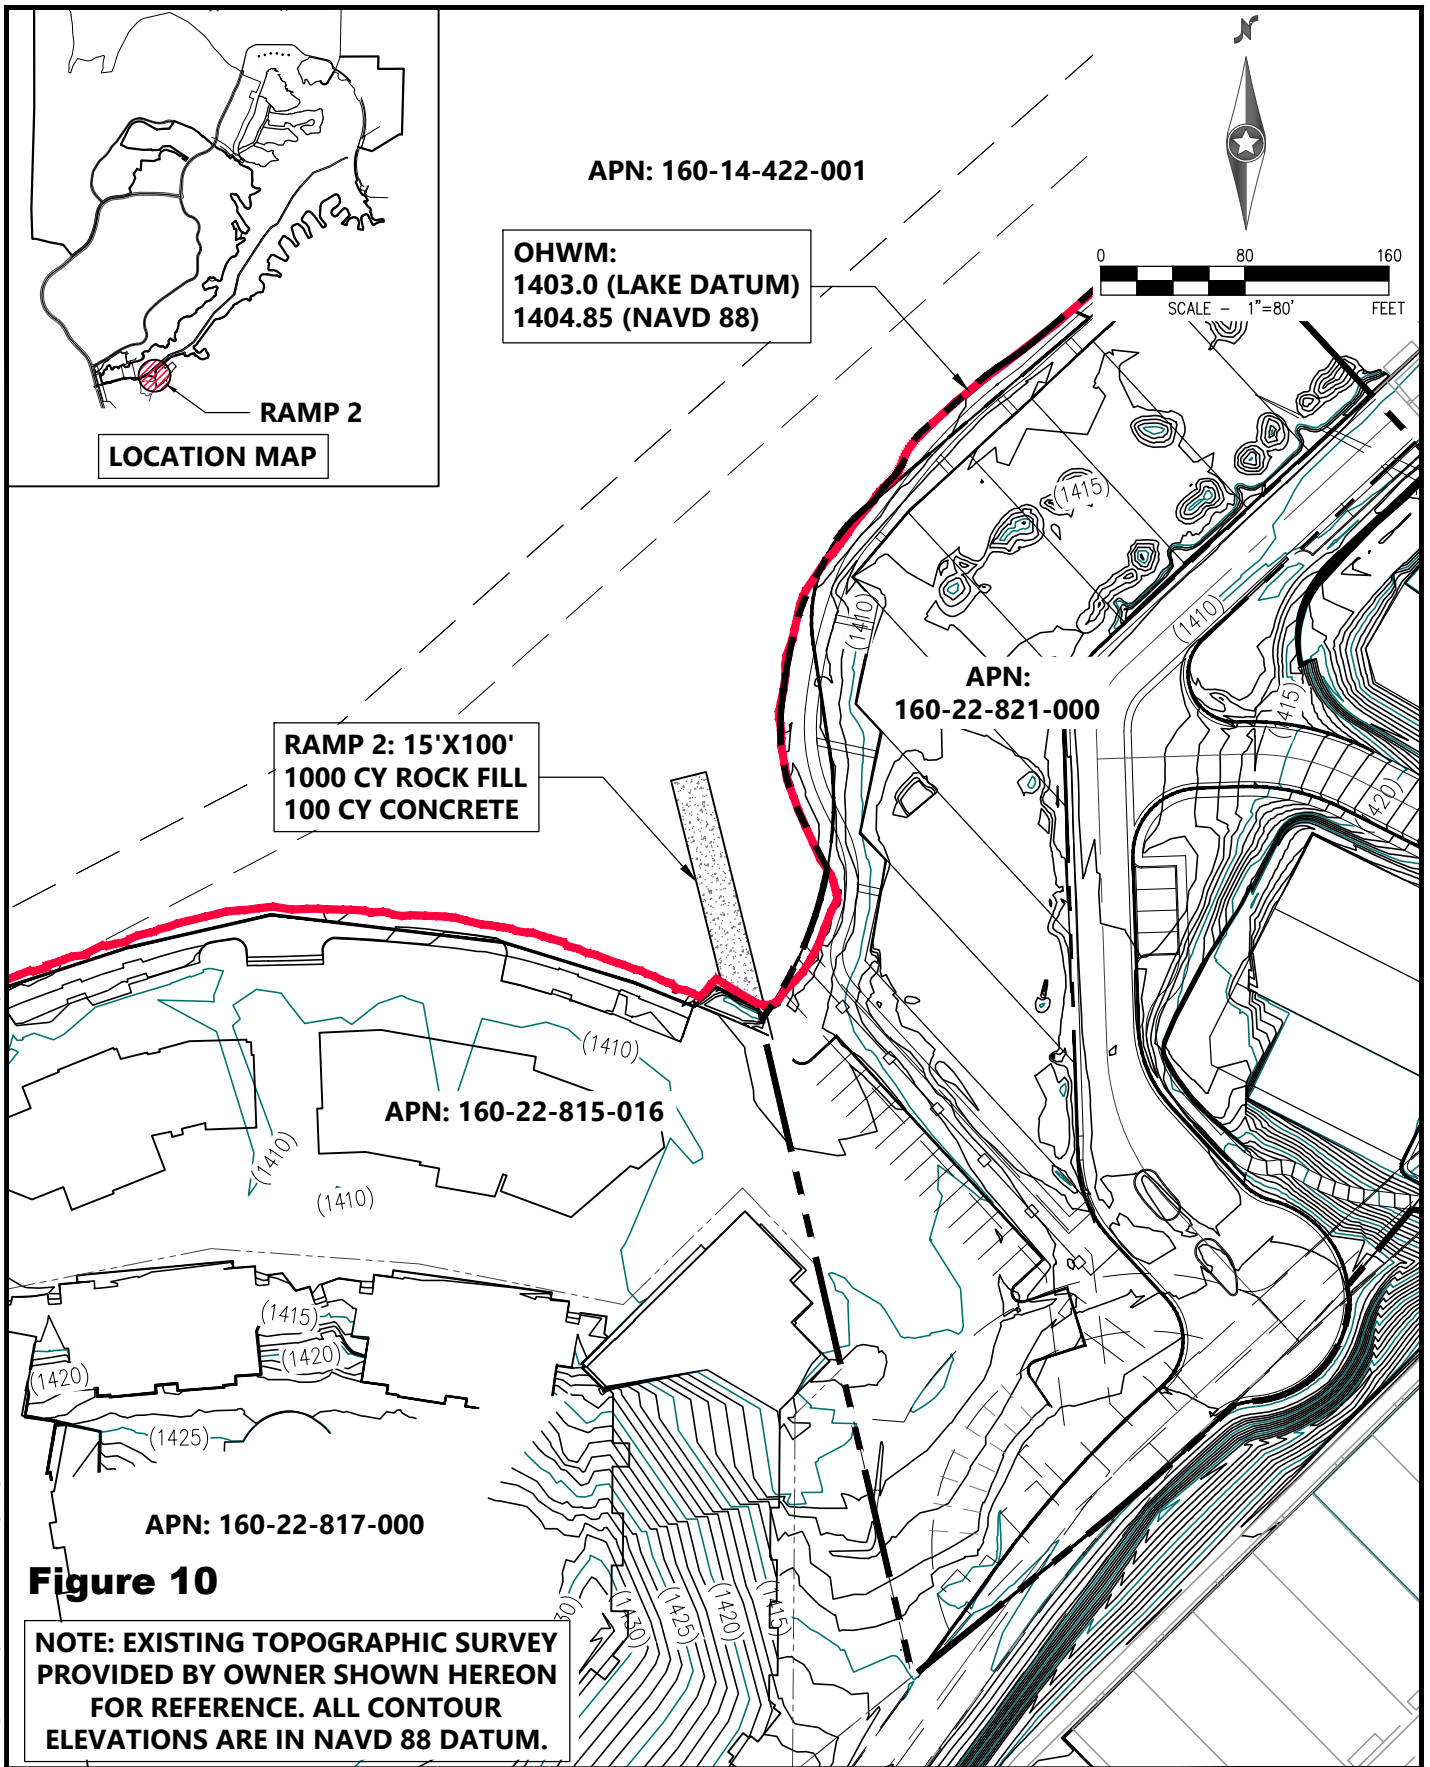

Westwood

Phone (702) 284-5300 5725 W. Badura Ave.
Suite 100
Las Vegas, NV 89118
westwoodps.com
Westwood Professional Services, Inc.

LAKE LAS VEGAS

MASTER ASSOCIATION LLC
MAINTENANCE RAMP 2

DATE: 2/23/23

DRAFTER: CB

DESIGNER: CB

CHECKED: MJ

PROJECT NO.

RTI2302-000

EX-2

SHEET 2 OF 4

j:\rti2302-000 lake engineering support\dwg\figures\230220 rti2302-000 boat ramp exhibits.dwg 3/1/2023 10:40 AM Celine Bannourah

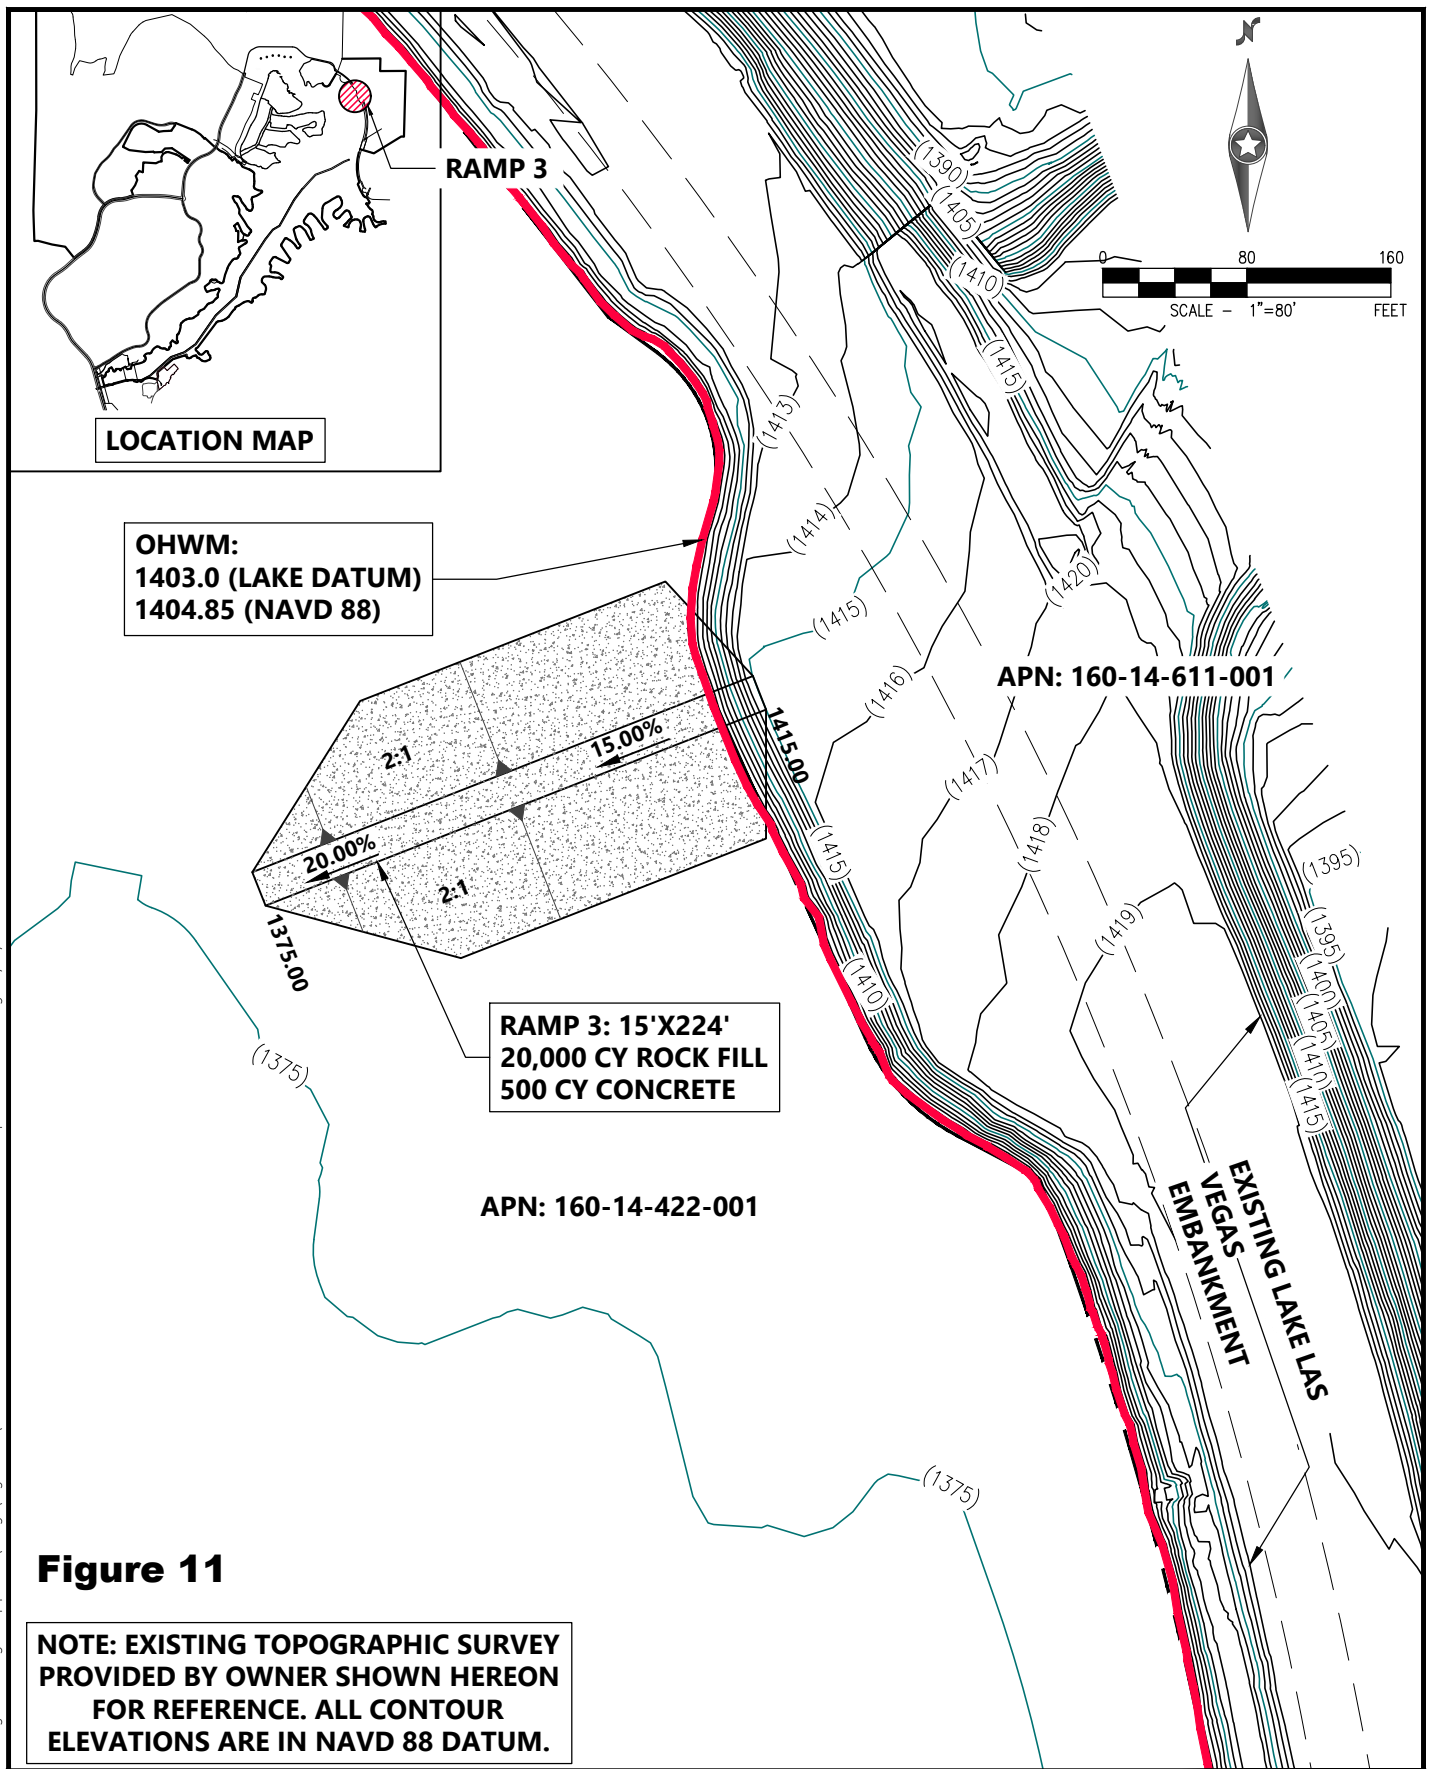


Figure 11

Westwood

Phone (702) 284-5300 5725 W. Badura Ave.
Suite 100
Las Vegas, NV 89118
westwoodps.com
Westwood Professional Services, Inc.

LAKE LAS VEGAS

MASTER ASSOCIATION LLC
MAINTENANCE RAMP 3

DATE: 2/23/23

DRAFTER: CB

DESIGNER: CB

CHECKED: MJ


PROJECT NO.

RTI2302-000

EX-3

SHEET 3 OF 4

j:\rti2302-000 lake engineering support\dwg\figures\230220-000 boat ramp exhibits.dwg 3/1/2023 10:40 AM Celine Bannourah

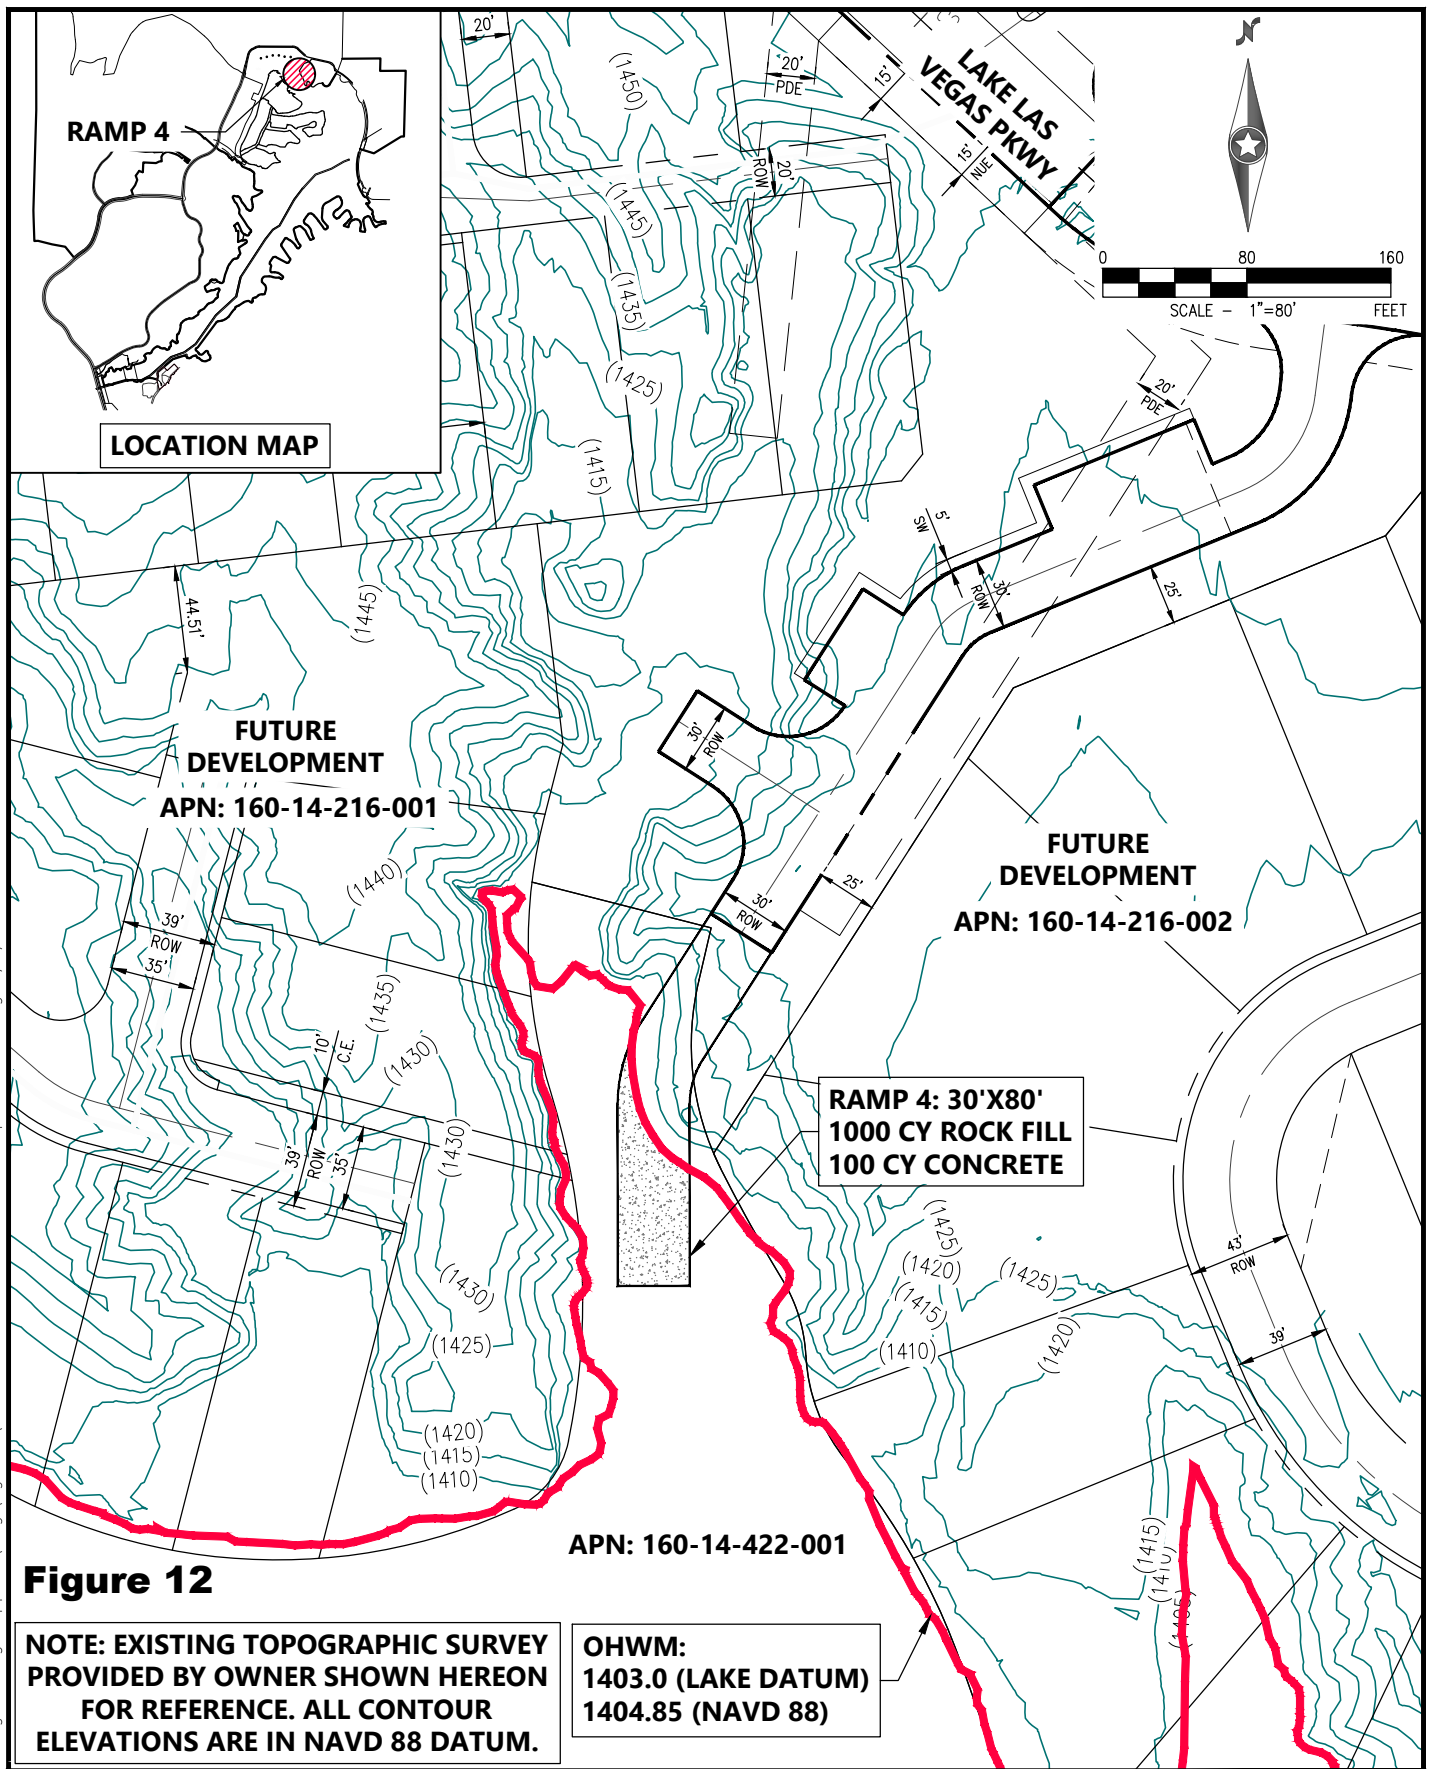

Westwood

Phone (702) 284-5300 5725 W. Badura Ave.
Suite 100
Las Vegas, NV 89118
westwoodps.com
Westwood Professional Services, Inc.

LAKE LAS VEGAS

MASTER ASSOCIATION LLC
MAINTENANCE RAMP 4

DATE: 2/23/23

DRAFTER: CB

DESIGNER: CB

CHECKED: MJ

PROJECT NO.

RTI2302-000

EX-4

SHEET 4 OF 4