


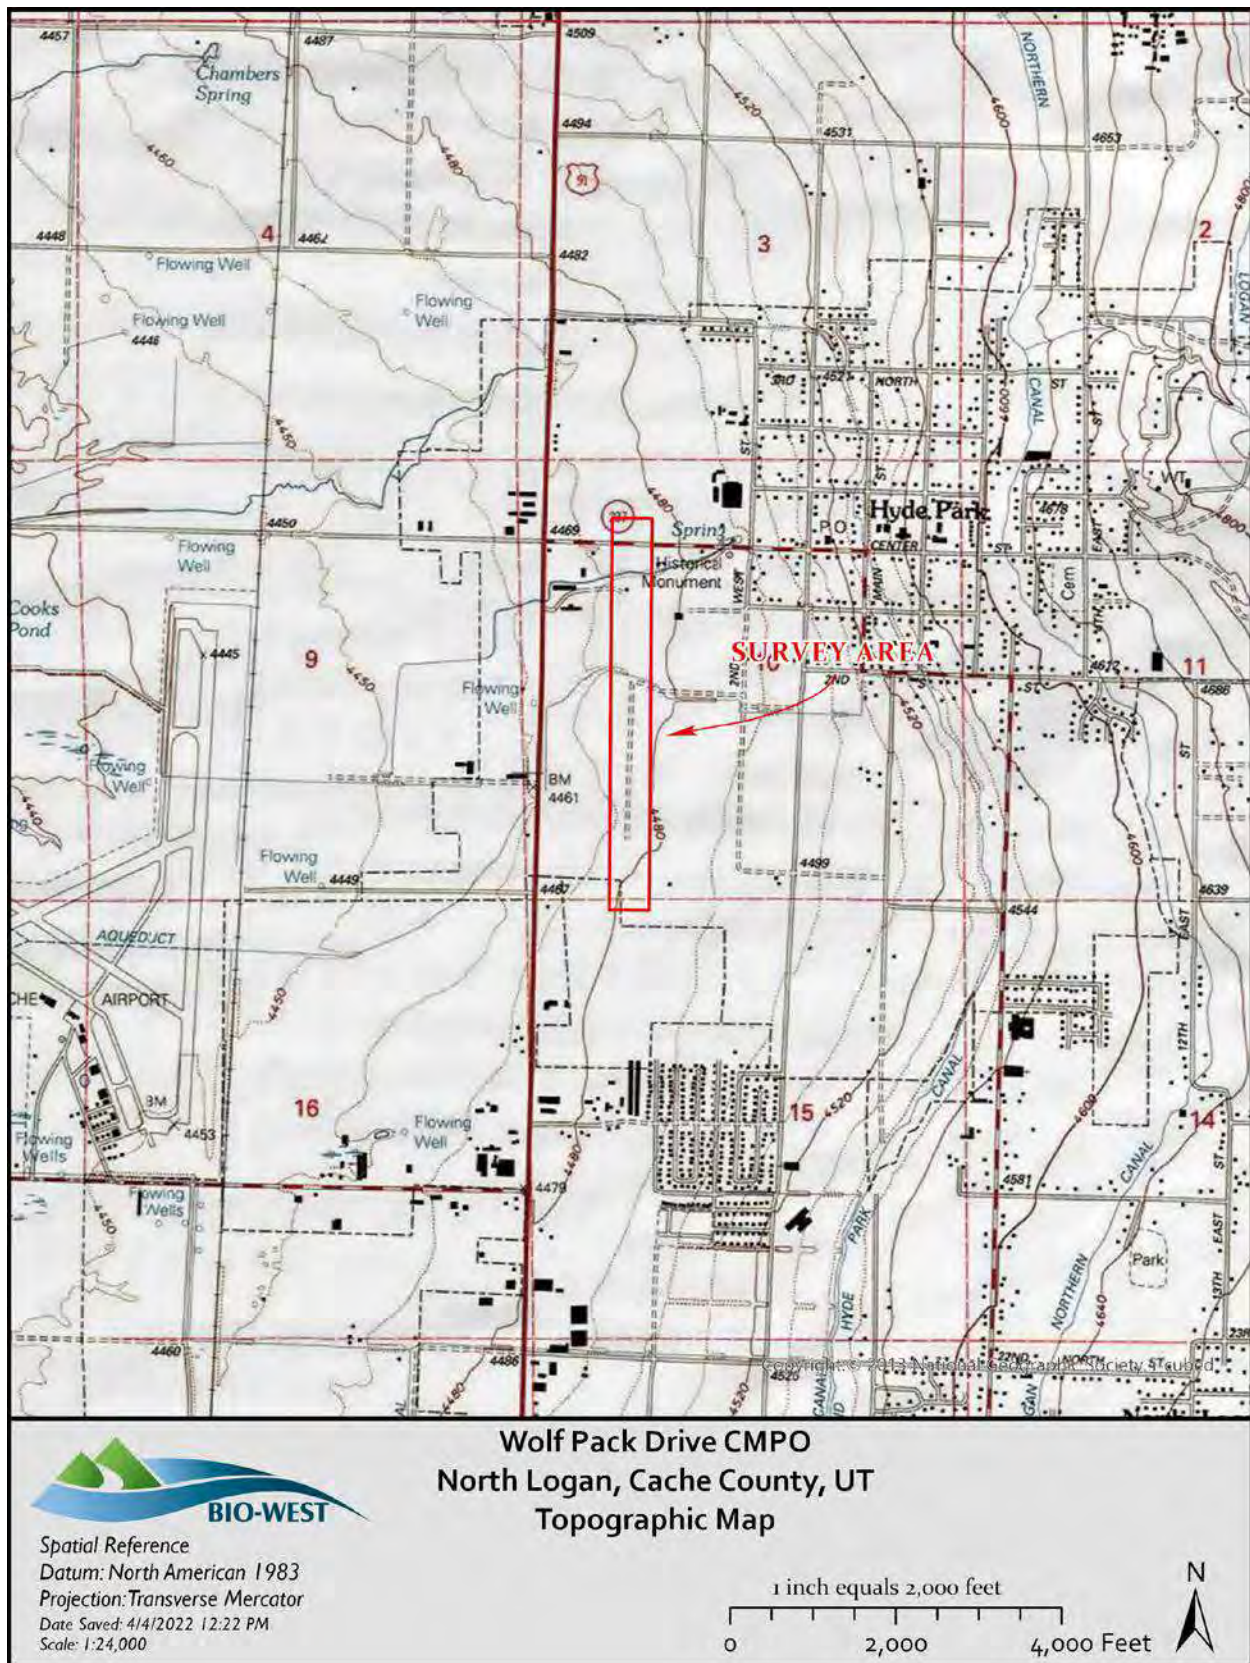



Figure 2. US Geological Survey topographic map.

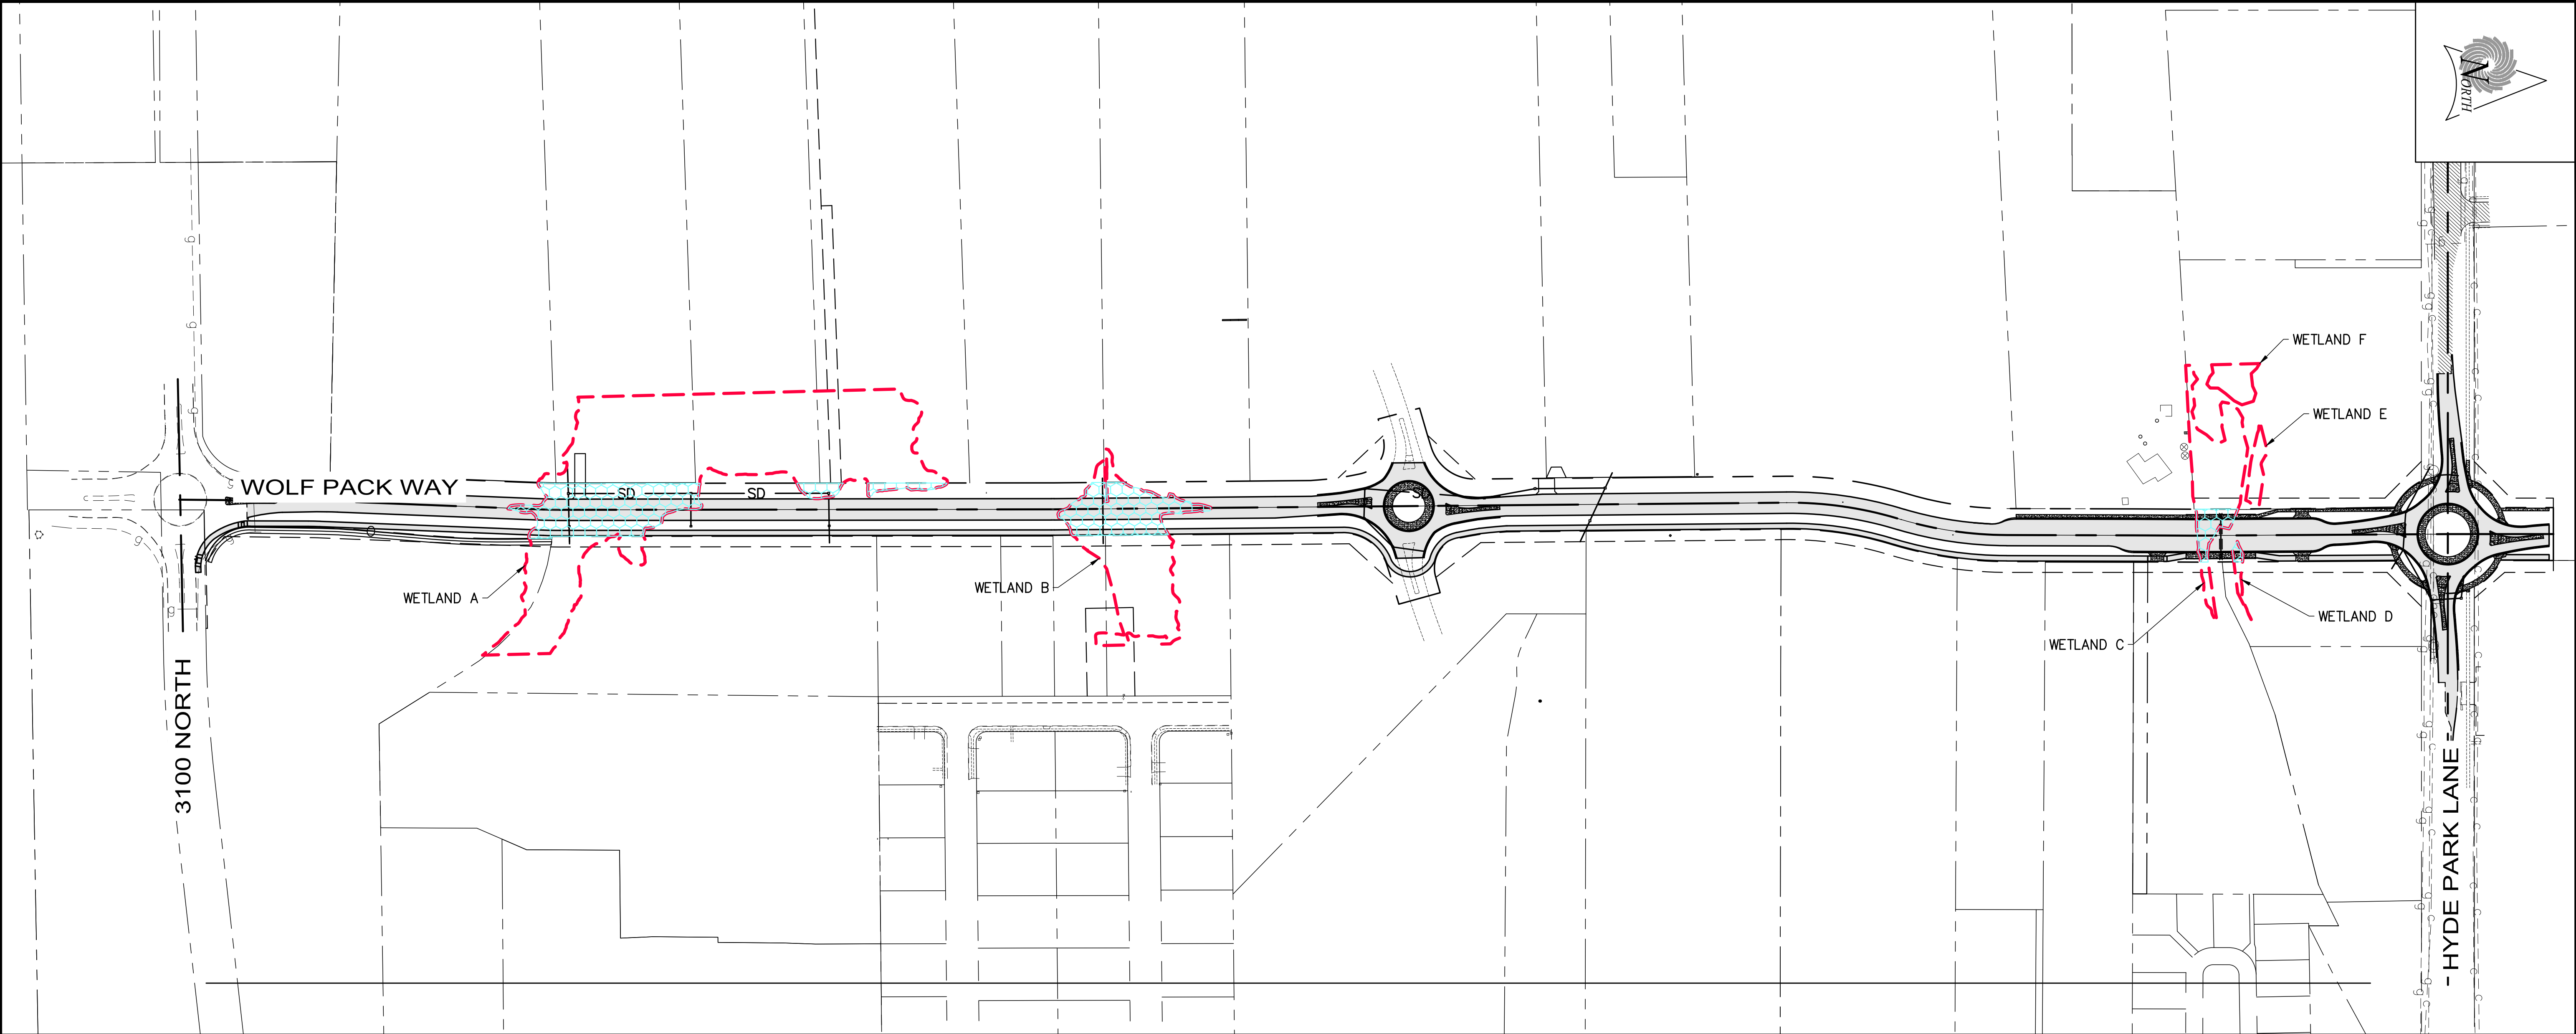

WETLAND EXHIBIT
WOLF PACK WAY


LEGEND	
	WETLAND BOUNDARY
	IMPACTED AREA


WETLAND IMPACTS	
WETLAND	IMPACTED AREA
WETLAND A	0.70 ACRES
WETLAND B	0.40 ACRES
WETLAND C, D, E, F	0.10 ACRES
TOTAL = 1.20 ACRES	

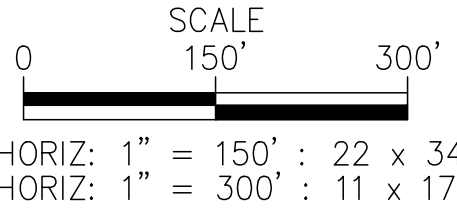



Know what's below.
Call before you dig.
1-800-662-4111

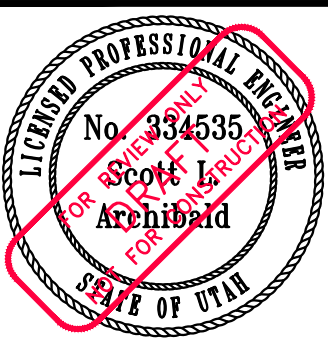REV. NO.		COMMENT		DATE
 SUNRISE ENGINEERING 2100 NORTH MAIN STREET NORTH LOGAN, UTAH 84341 TEL 435.563.3734 www.sunrise-eng.com				
HYDE PARK CITY				
WOLF PACK WAY – CMPO PROJECT				
WETLAND EXHIBIT				
SEI NO. 08209	DESIGNED SDT	DRAWN JJ	CHECKED SLA	SHEET NO. WE

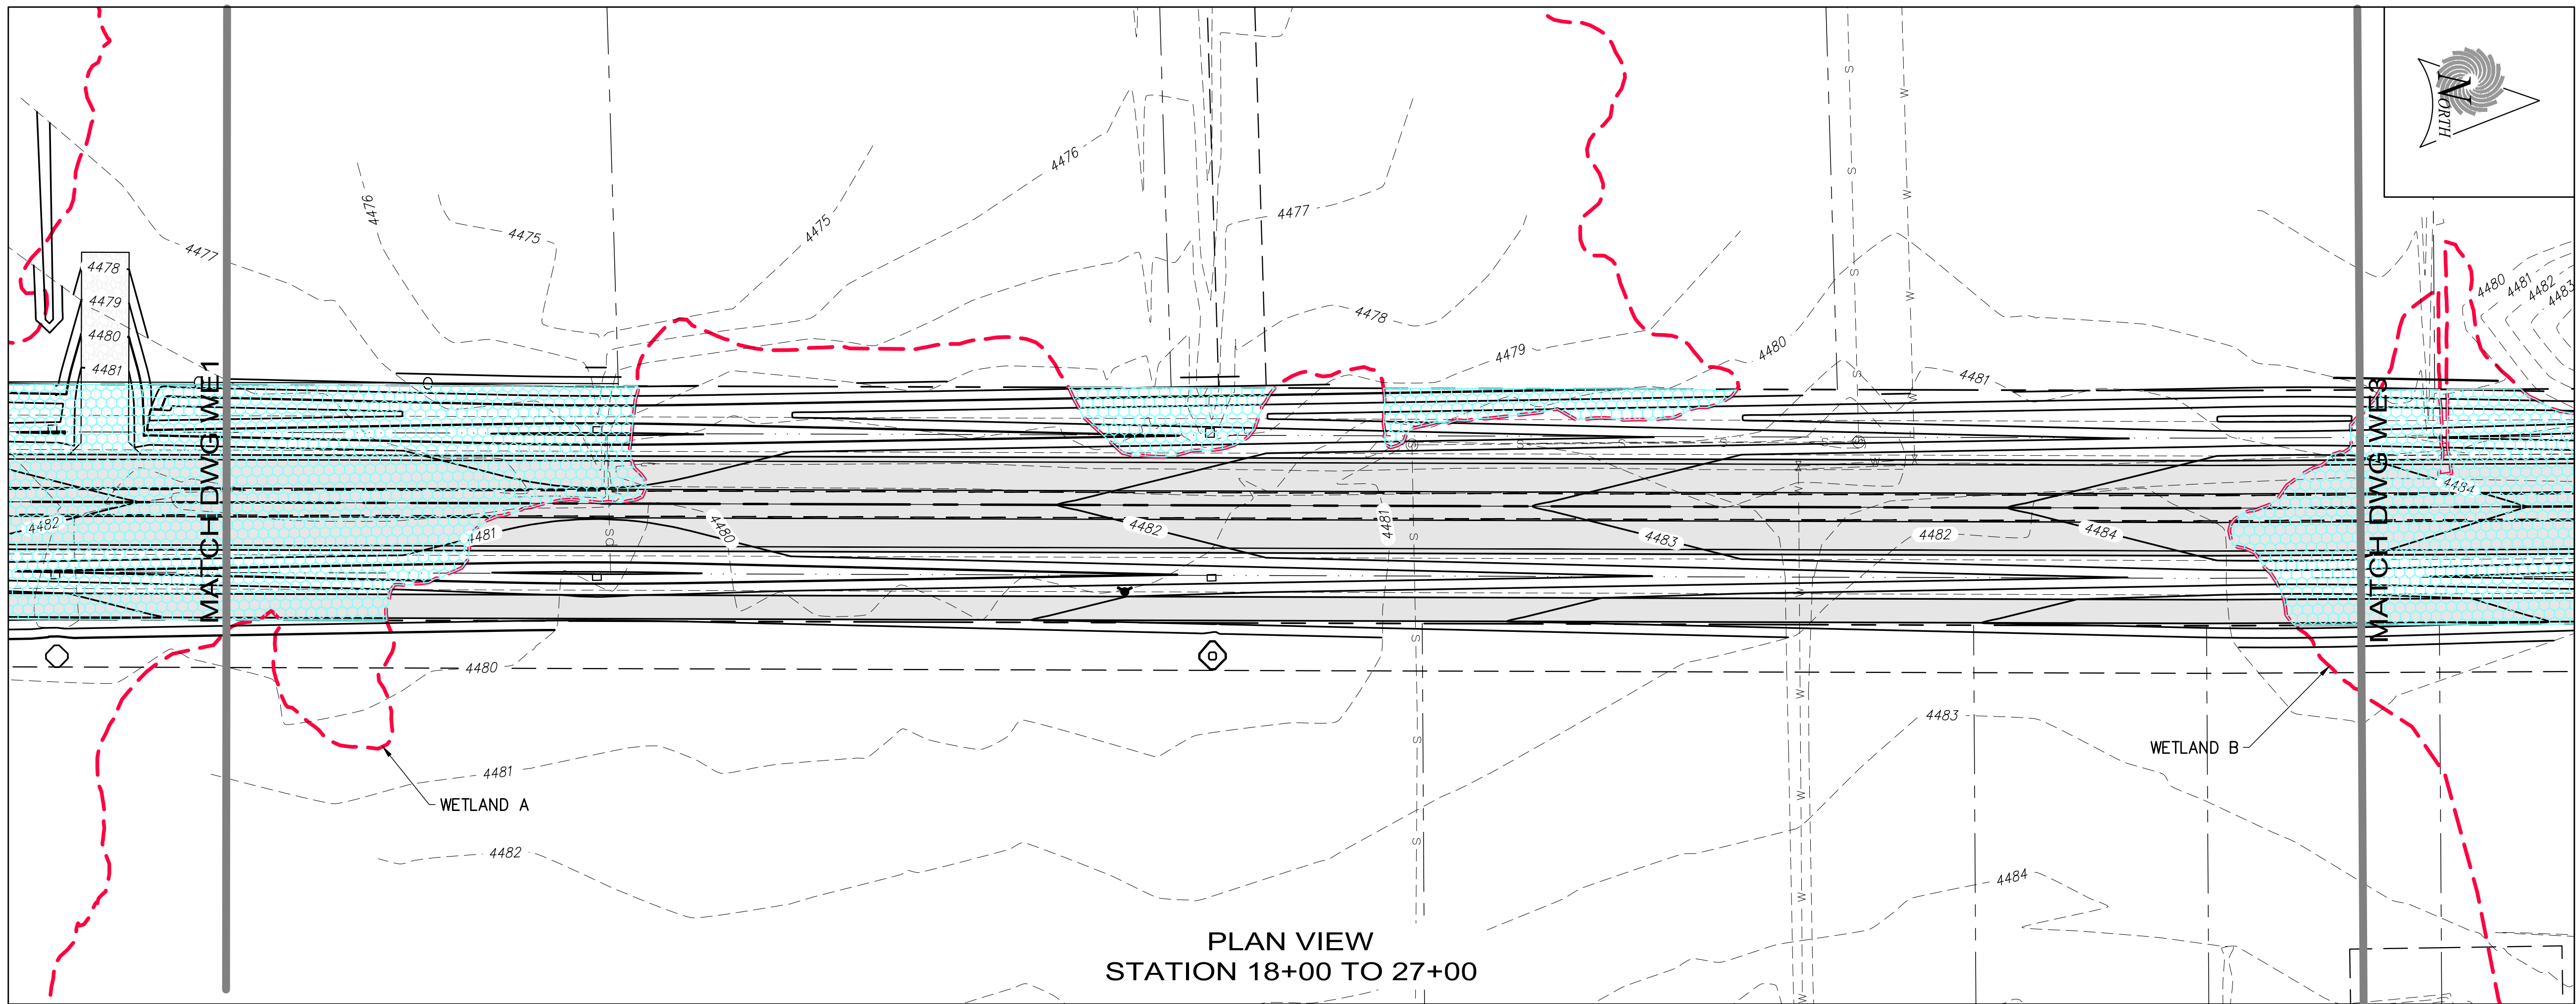

PLAN VIEW
STATION 18+00 TO 27+00

LEGEND	
	WETLAND BOUNDARY
	IMPACTED AREA

WETLAND IMPACTS	
WETLAND	IMPACTED AREA
WETLAND A	0.70 ACRES
WETLAND B	0.40 ACRES
WETLAND C, D, E ,F	0.10 ACRES
	TOTAL = 1.20 ACRES




HORIZ: 1" = 40' : 22 x 34
HORIZ: 1" = 80' : 11 x 17
VERT: 1" = 10' : 22 x 34
VERT: 1" = 20' : 11 x 17



Know what's below.
Call before you dig.
1-800-662-4111


REV NO.	COMMENT	DATE

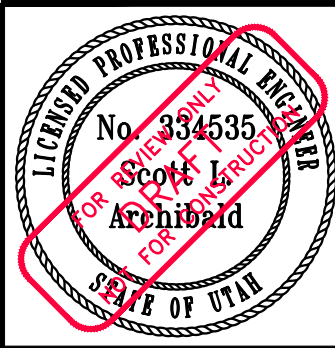

**SUNRISE**
ENGINEERING

2100 NORTH MAIN STREET
NORTH LOGAN, UTAH 84341
TEL 435.563.3734
www.sunrise-eng.com

HYDE PARK CITY				
WOLF PACK WAY – CMPO PROJECT				
WETLAND EXHIBIT				
SEI NO. 08209	DESIGNED SDT	DRAWN JJ	CHECKED SLA	SHEET NO. WE2

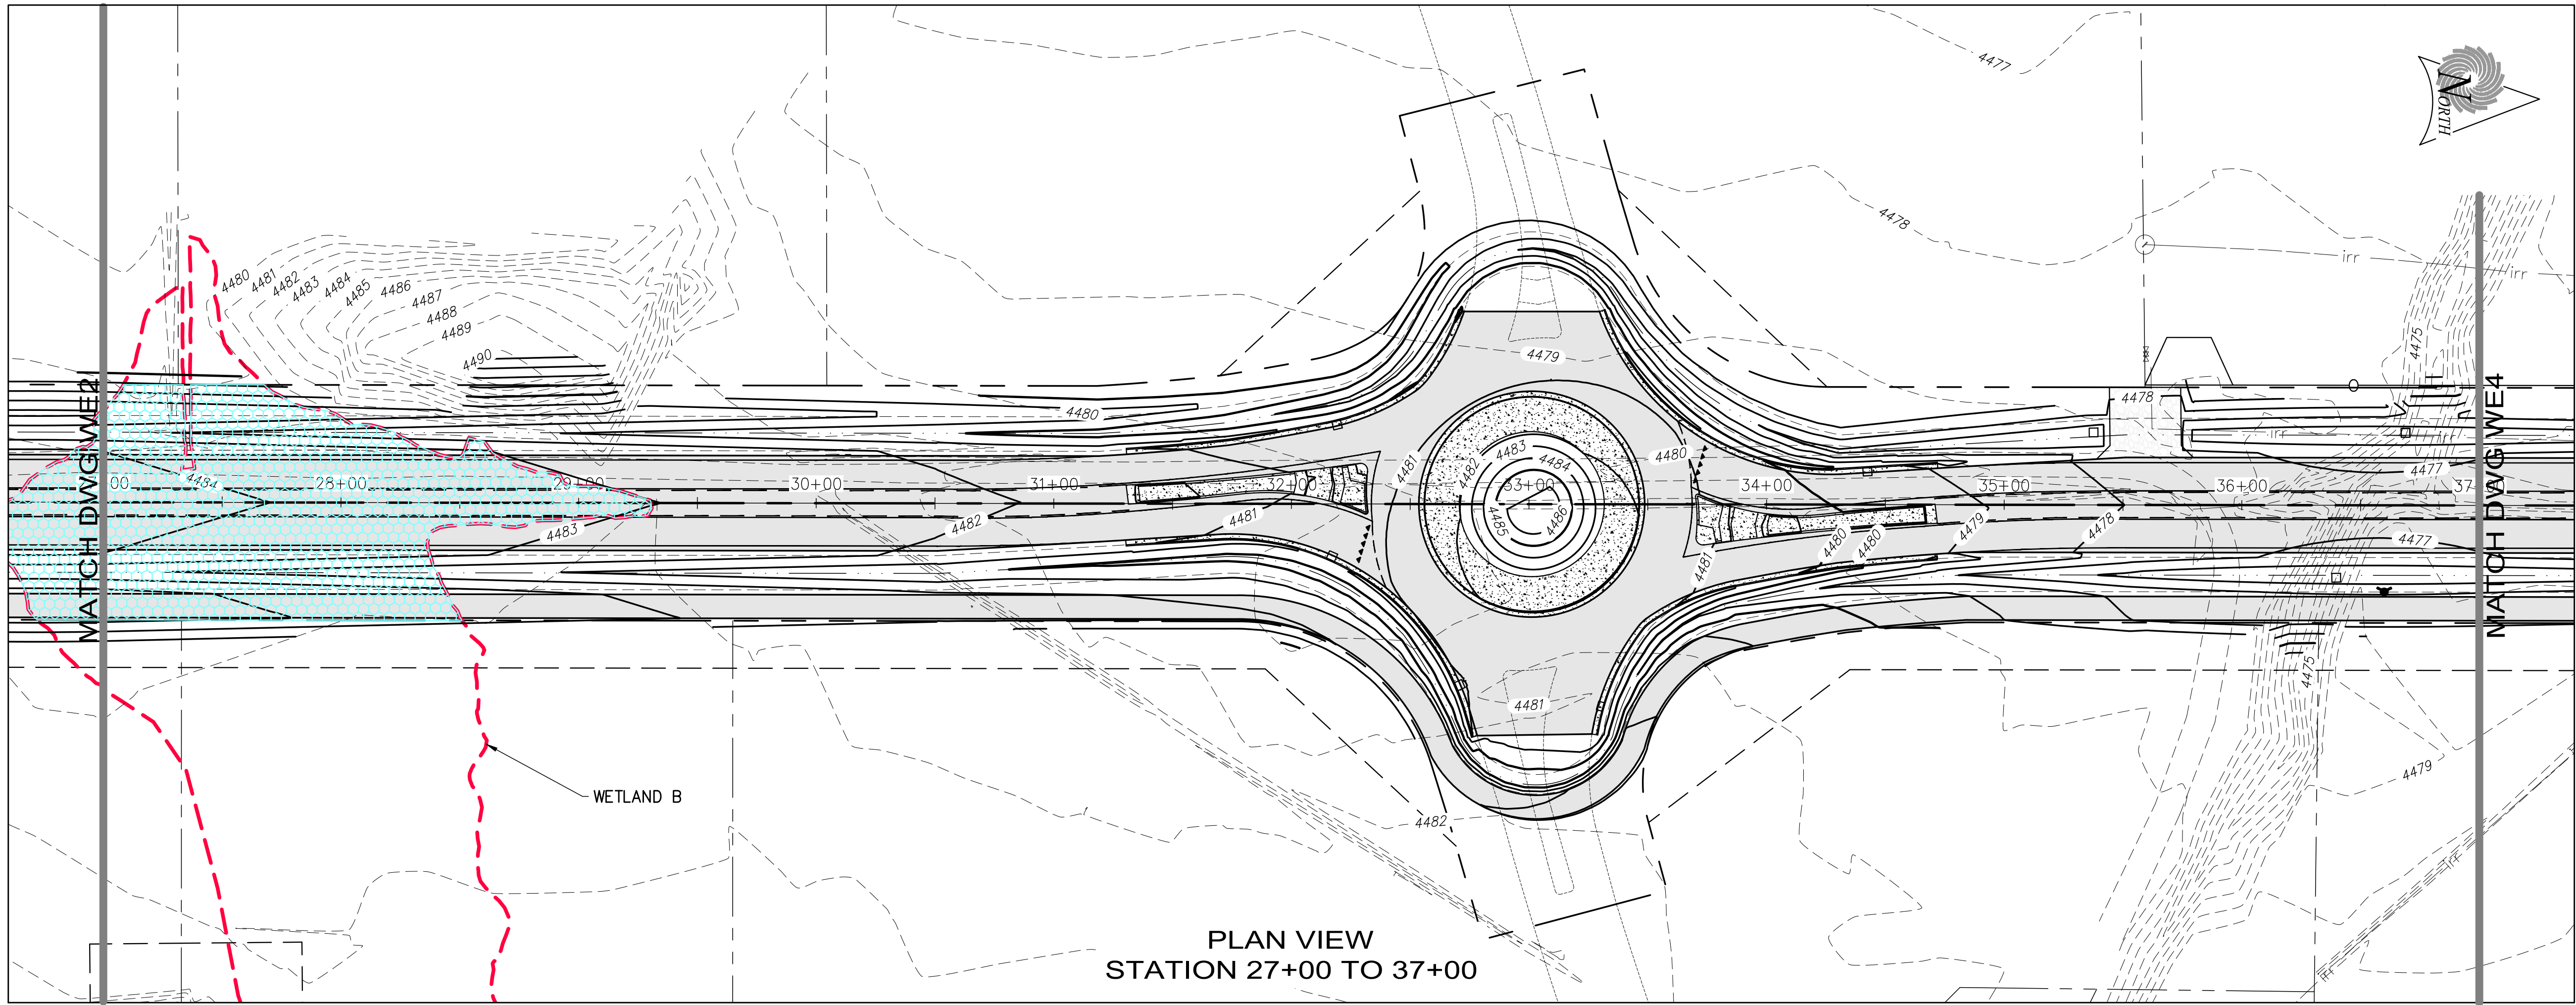

LEGEND	
	WETLAND BOUNDARY
	IMPACTED AREA


WETLAND IMPACTS	
WETLAND	IMPACTED AREA
WETLAND A	0.70 ACRES
WETLAND B	0.40 ACRES
WETLAND C, D, E, F	0.10 ACRES
	TOTAL = 1.20 ACRES

SCALE
0 40' 80'

HORIZ: 1" = 40' : 22 x 34
HORIZ: 1" = 80' : 11 x 17
VERT: 1" = 10' : 22 x 34
VERT: 1" = 20' : 11 x 17


811 Know what's below.
Call before you dig.
1-800-662-4111

REV NO.	COMMENT	DATE

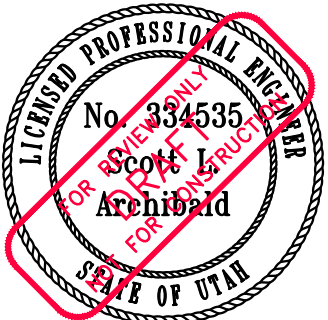

**SUNRISE**
ENGINEERING
2100 NORTH MAIN STREET
NORTH LOGAN, UTAH 84341
TEL 435.563.3734
www.sunrise-eng.com


HYDE PARK CITY				
WOLF PACK WAY – CMPO PROJECT				
WETLAND EXHIBIT				
SEI NO. 08209	DESIGNED SDT	DRAWN JJ	CHECKED SLA	SHEET NO. WE3

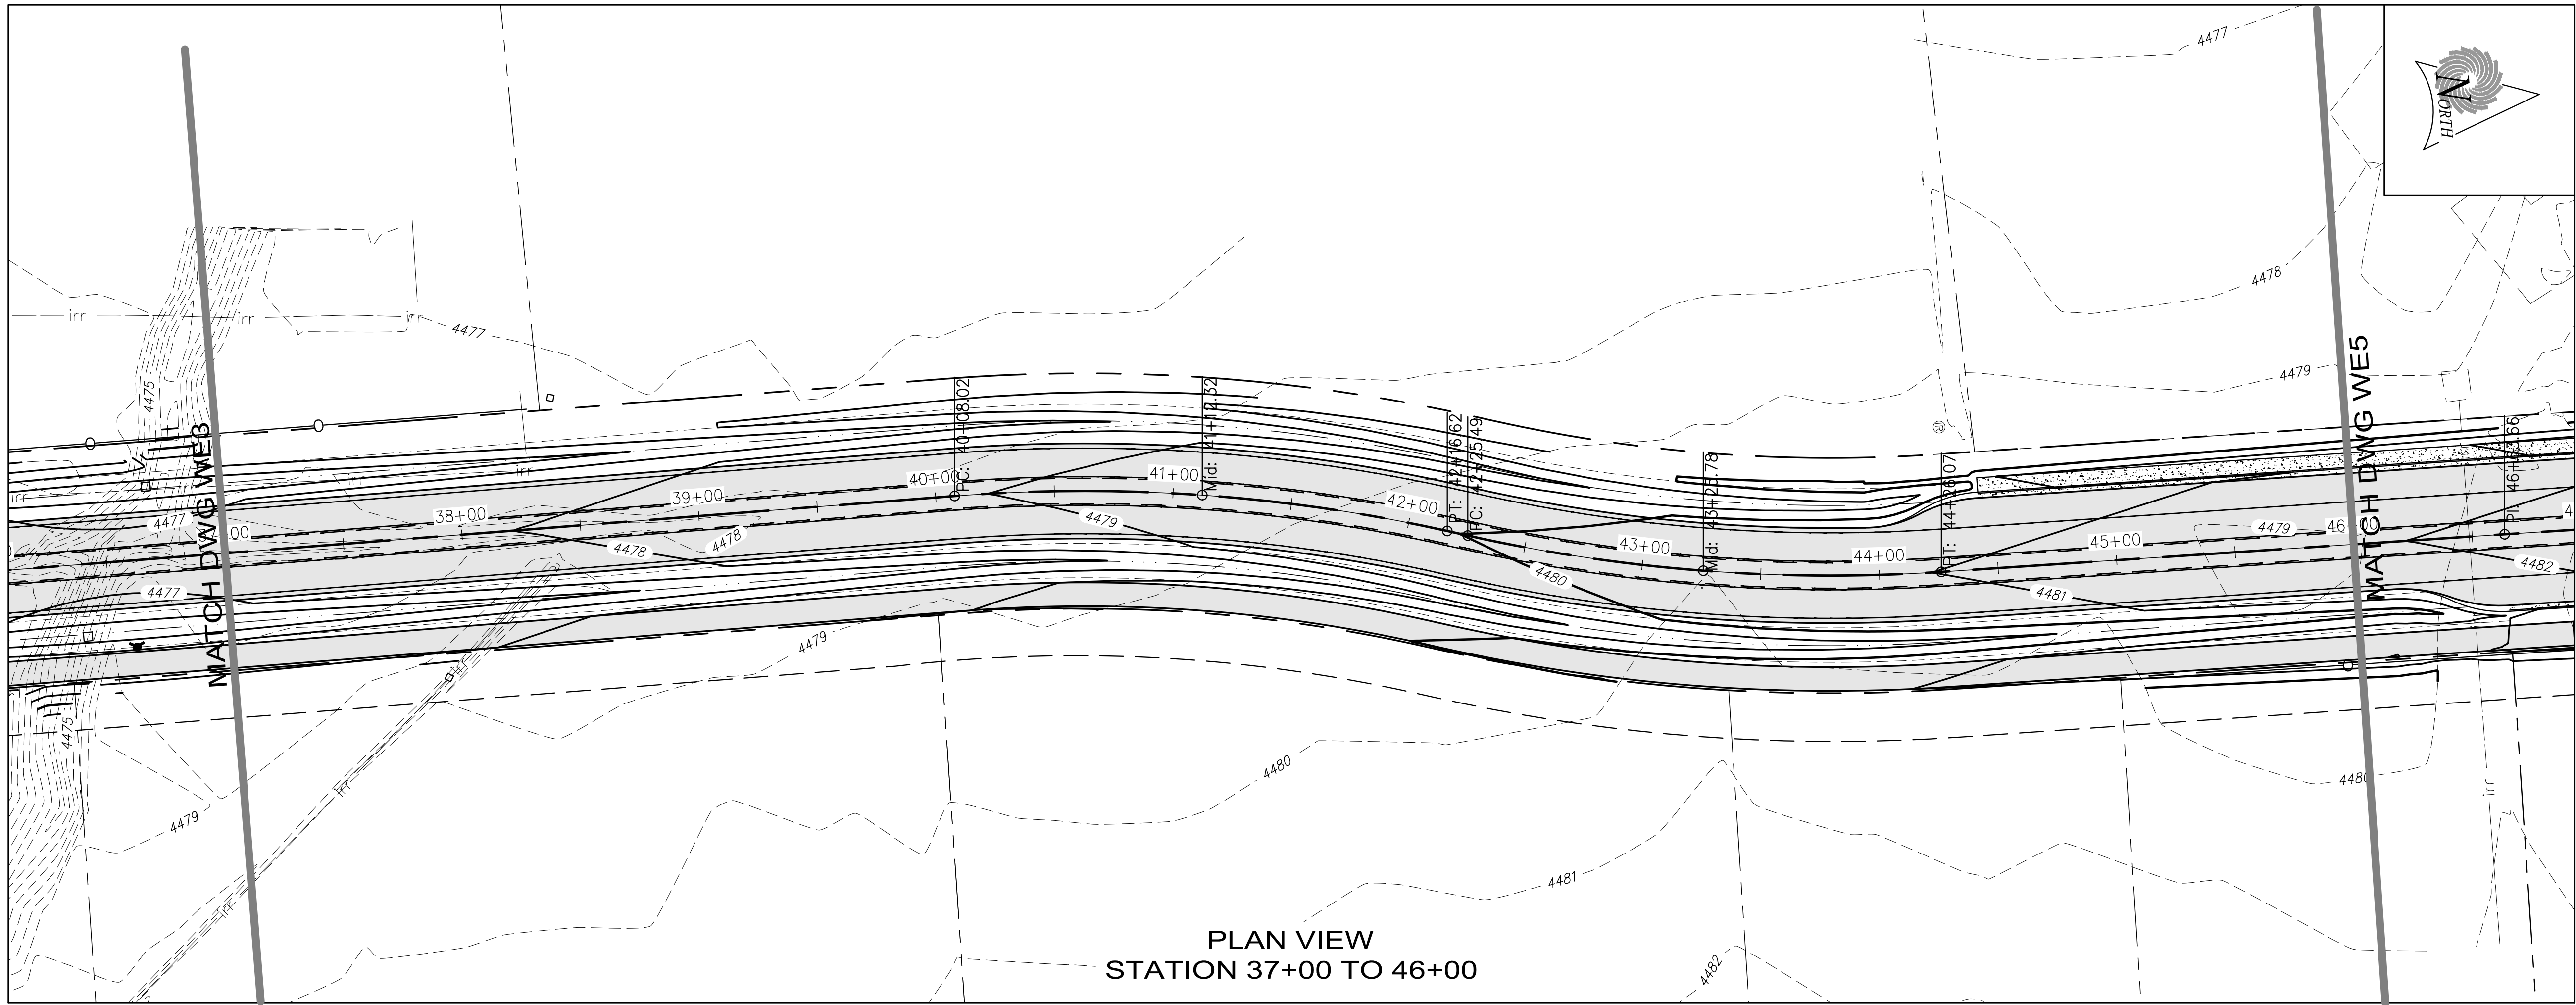

PLAN VIEW
STATION 37+00 TO 46+00

LEGEND	
	WETLAND BOUNDARY
	IMPACTED AREA

WETLAND IMPACTS	
WETLAND	IMPACTED AREA
WETLAND A	0.70 ACRES
WETLAND B	0.40 ACRES
WETLAND C, D, E ,F	0.10 ACRES
	TOTAL = 1.20 ACRES

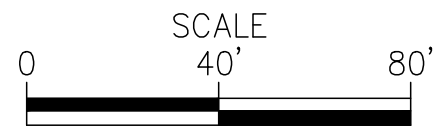


HORIZ: 1" = 40' : 22 x 34
HORIZ: 1" = 80' : 11 x 17
VERT: 1" = 10' : 22 x 34
VERT: 1" = 20' : 11 x 17



Know what's below.
Call before you dig.
1-800-662-4111

REV NO.	COMMENT	DATE

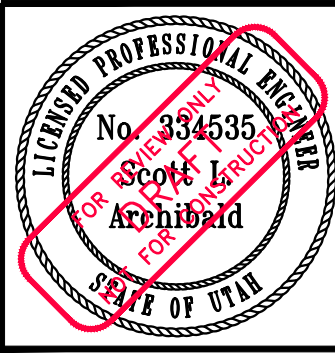


**SUNRISE**
ENGINEERING

2100 NORTH MAIN STREET
NORTH LOGAN, UTAH 84341
TEL 435.563.3734
www.sunrise-eng.com

HYDE PARK CITY
WOLF PACK WAY – CMPO PROJECT

WETLAND EXHIBIT

SEI NO.	DESIGNED	DRAWN	CHECKED	SHEET NO.	WE4
08209	SDT	JJ	SLA		

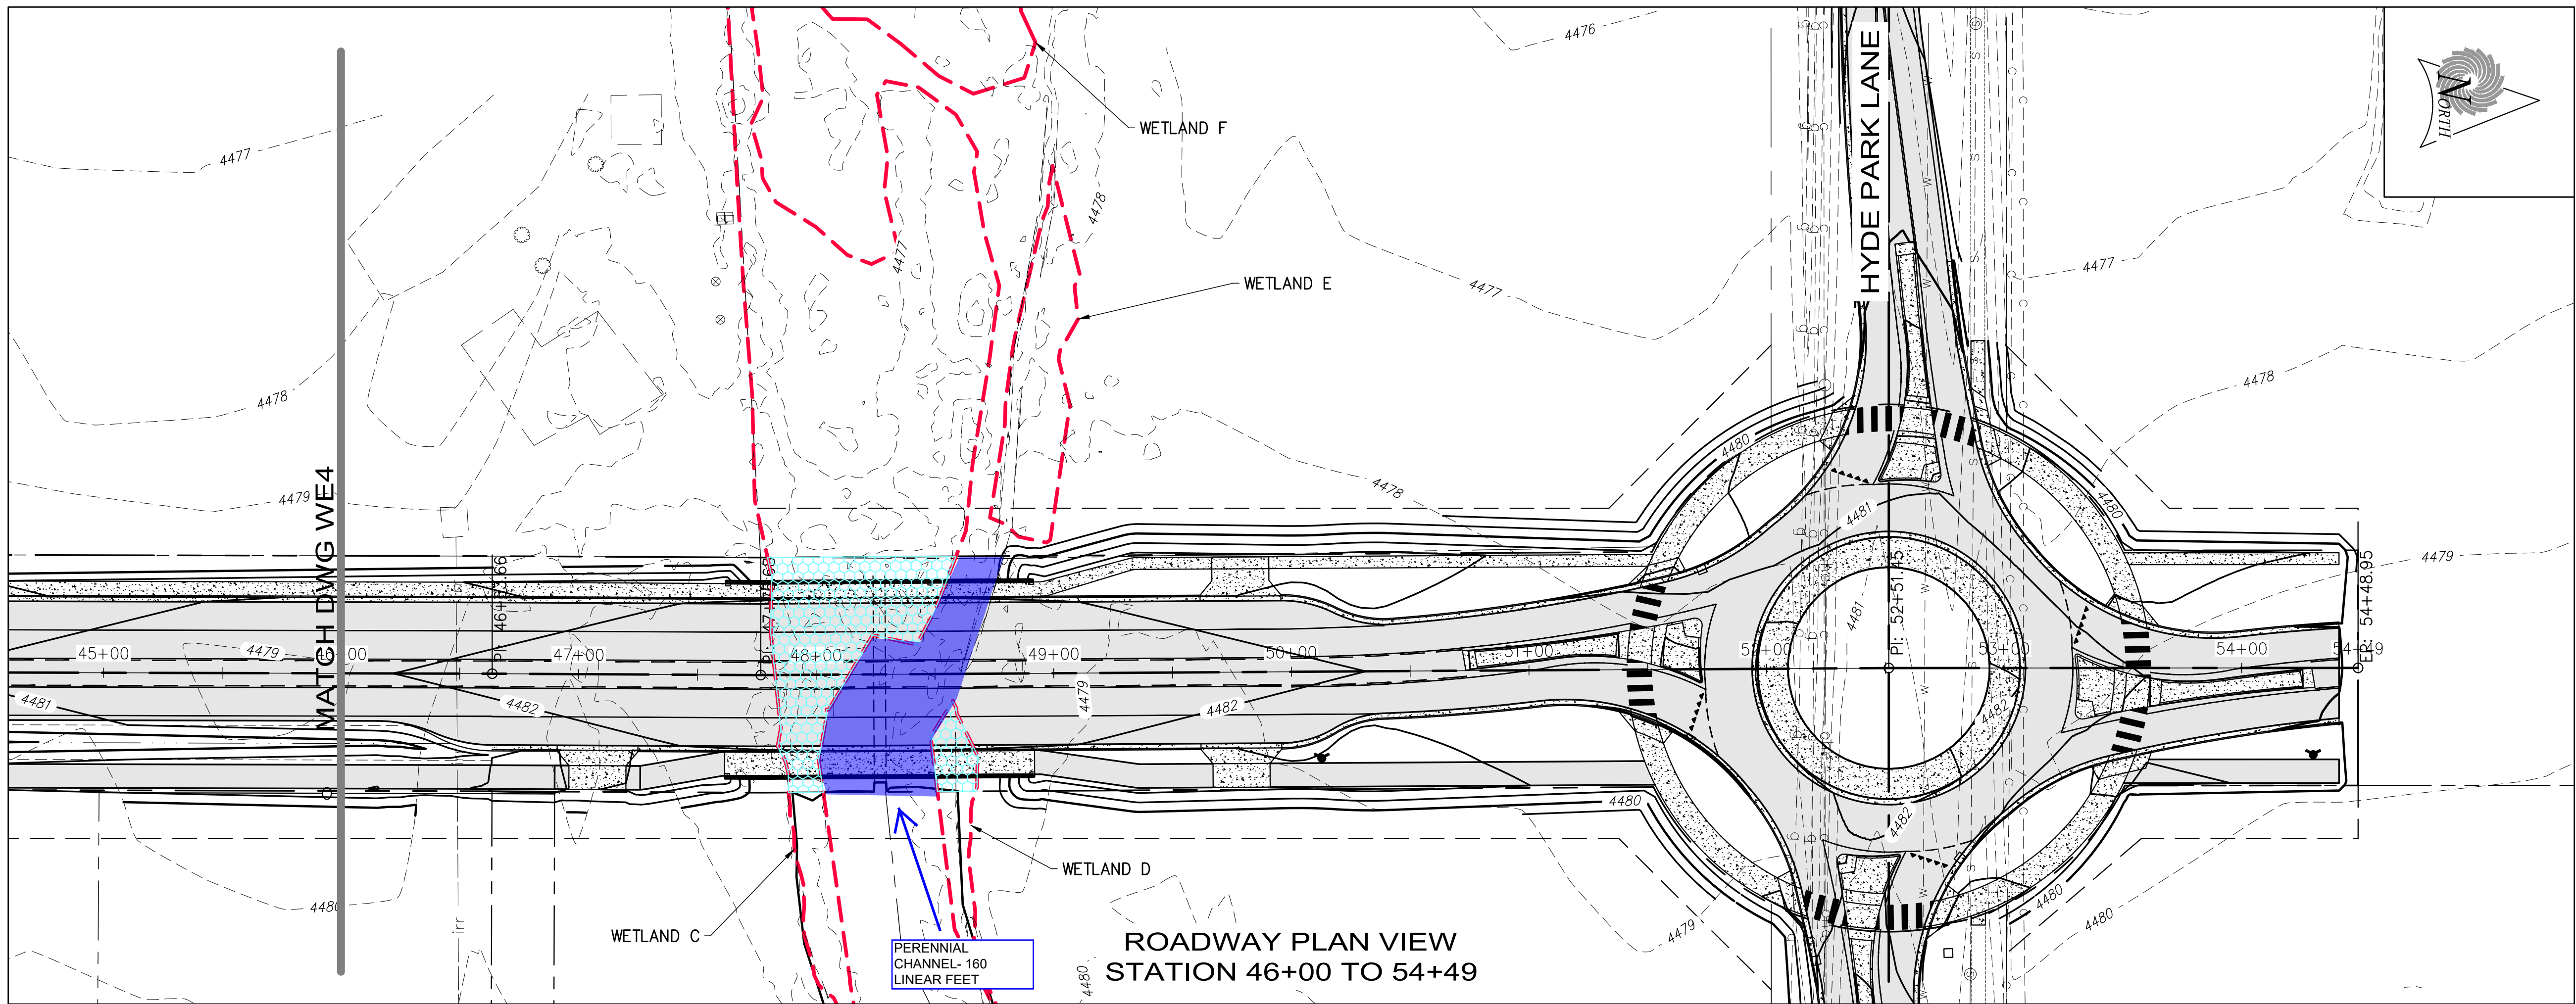

LEGEND	
	WETLAND BOUNDARY
	IMPACTED AREA

WETLAND IMPACTS	
WETLAND	IMPACTED AREA
WETLAND A	0.70 ACRES
WETLAND B	0.40 ACRES
WETLAND C, D, E, F	0.10 ACRES
TOTAL = 1.20 ACRES	

040'80'

SCALE

HORIZ: 1" = 40' : 22 x 34

HORIZ: 1" = 80' : 11 x 17

VERT: 1" = 10' : 22 x 34

VERT: 1" = 20' : 11 x 17

811

Know what's below.
Call before you dig.
1-800-662-4111

REV NO.	COMMENT	DATE

LICENSED PROFESSIONAL ENGINEER

No. 334535

Sept 2018

Archibald

STATE OF UTAH

SUNRISE
ENGINEERING

2100 NORTH MAIN STREET
NORTH LOGAN, UTAH 84341
TEL 435.563.3734
www.sunrise-eng.com

HYDE PARK CITY

WOLF PACK WAY – CMPO PROJECT

WETLAND EXHIBIT

SEI NO.	DESIGNED	DRAWN	CHECKED	SHEET NO.
08209	SDT	JJ	SLA	WE5

P:\Hyde Park\08209 Wolf Pack Way CMPO Roadway\DWG\Sheets\Exhibits\Wetland Exhibits.dwg Sep 27, 2022 1:45pm jnelson