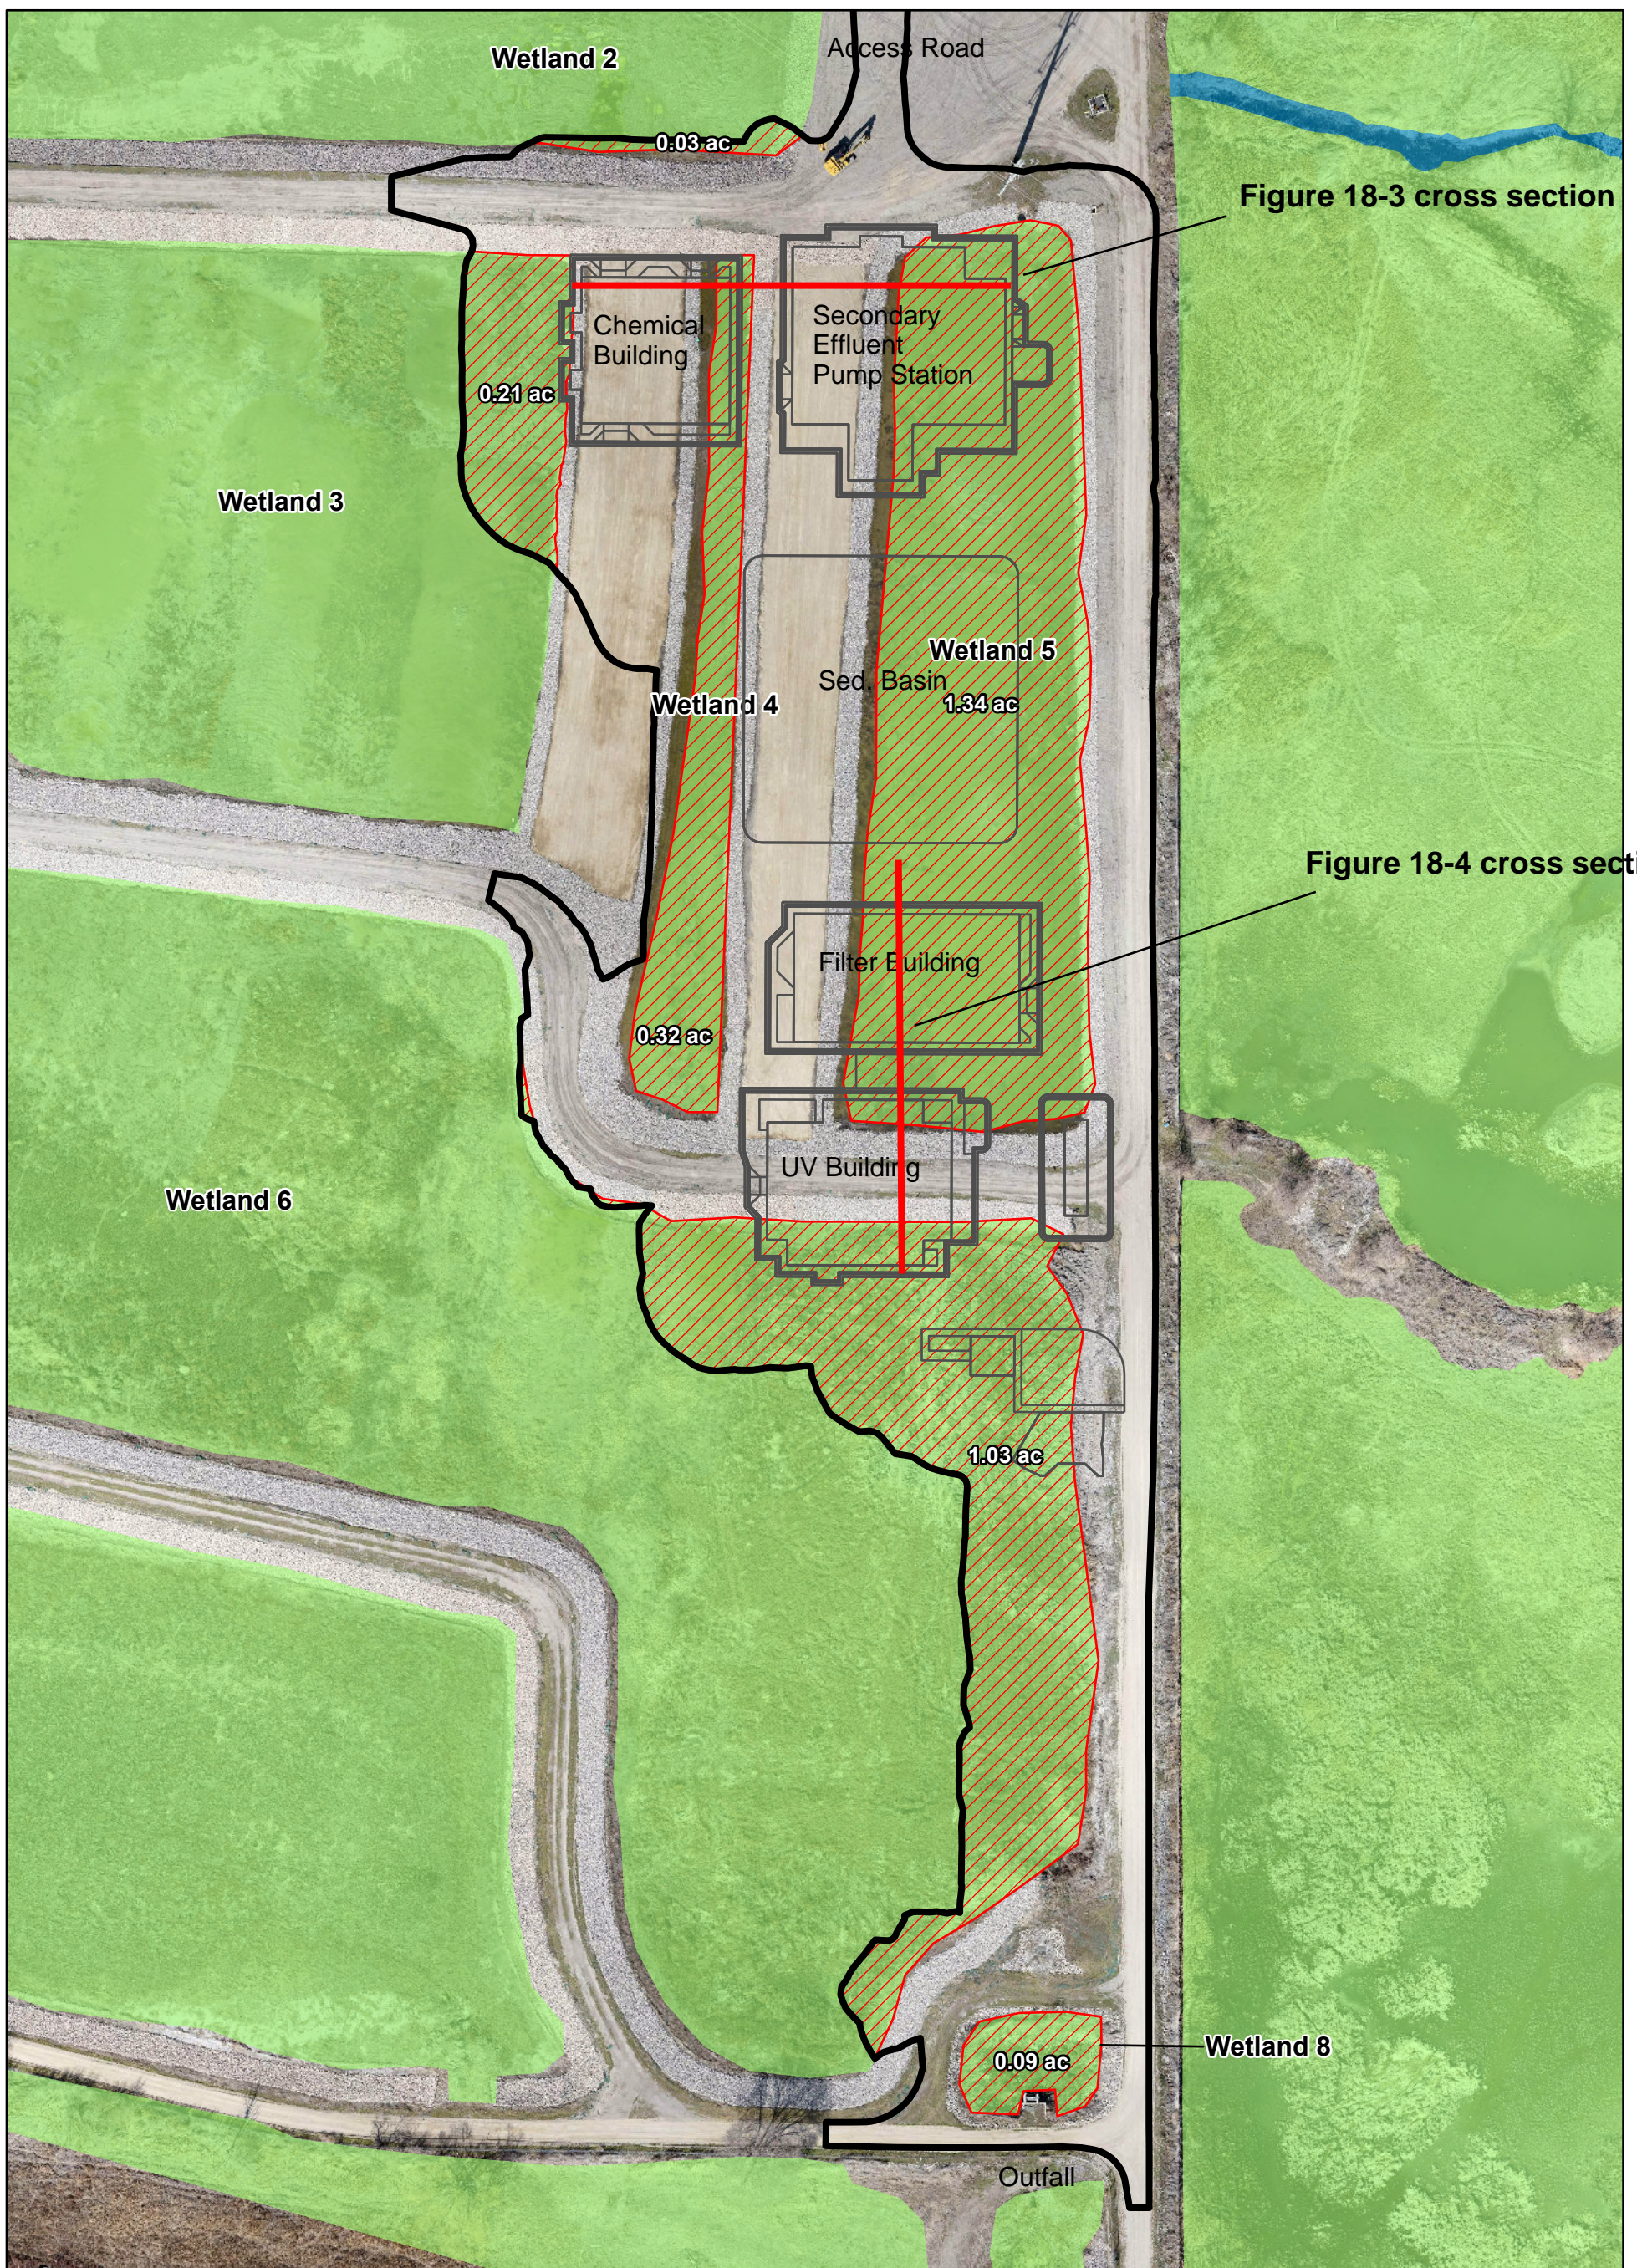


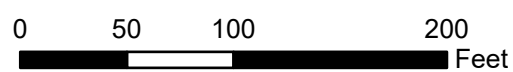


Figure 18-1. Project Vicinity Map (TSSD, Package B).




Legend

- Permanent Construction Area (7.28 ac)
- Permanent Wetland Impact (3.01 ac)
- Delineated WOUS
- Delineated Wetland




Map Prepared by Jacobs on Dec. 6, 2023

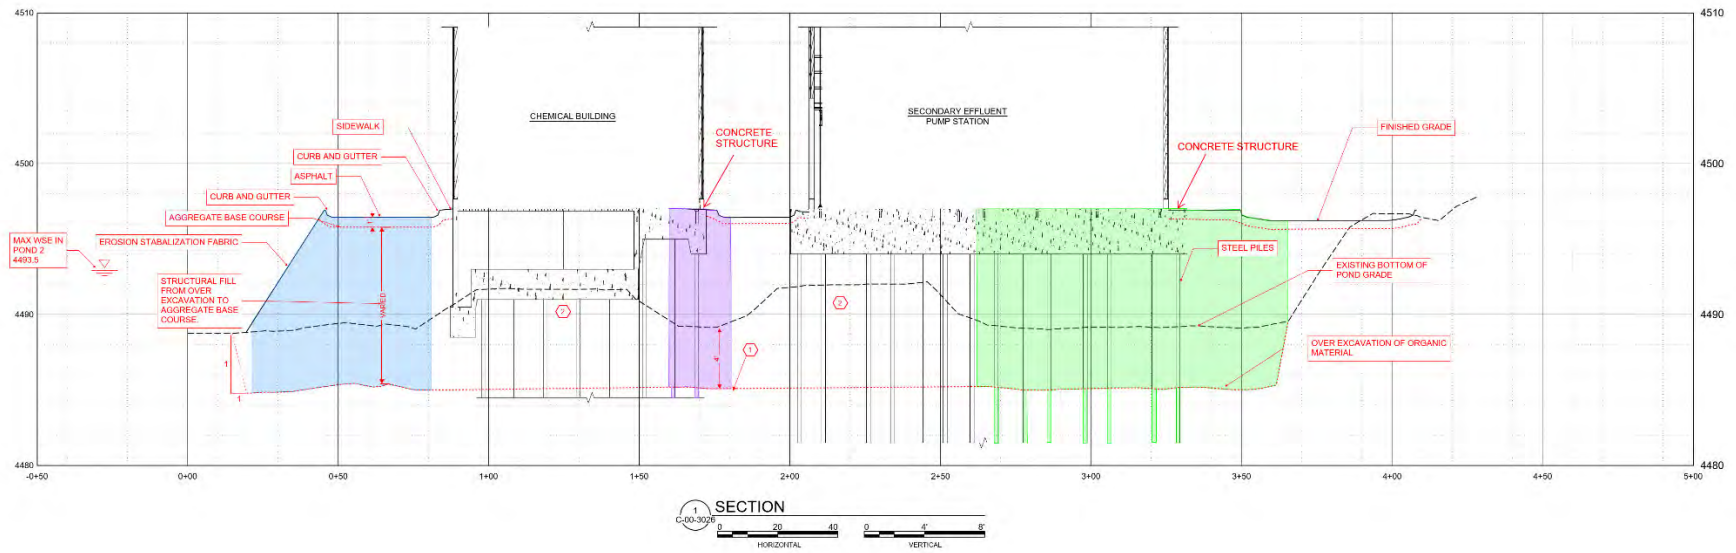

Prepared by Carollo on Dec. 6, 2023

○ KEY NOTES:
WETLAND IMPACT COLORS CORRESPOND TO THOSE ON FIGURE 18-2

Figure 18-3. Civil cross section of the secondary effluent pump station and chemical building (TSSD; Package B).

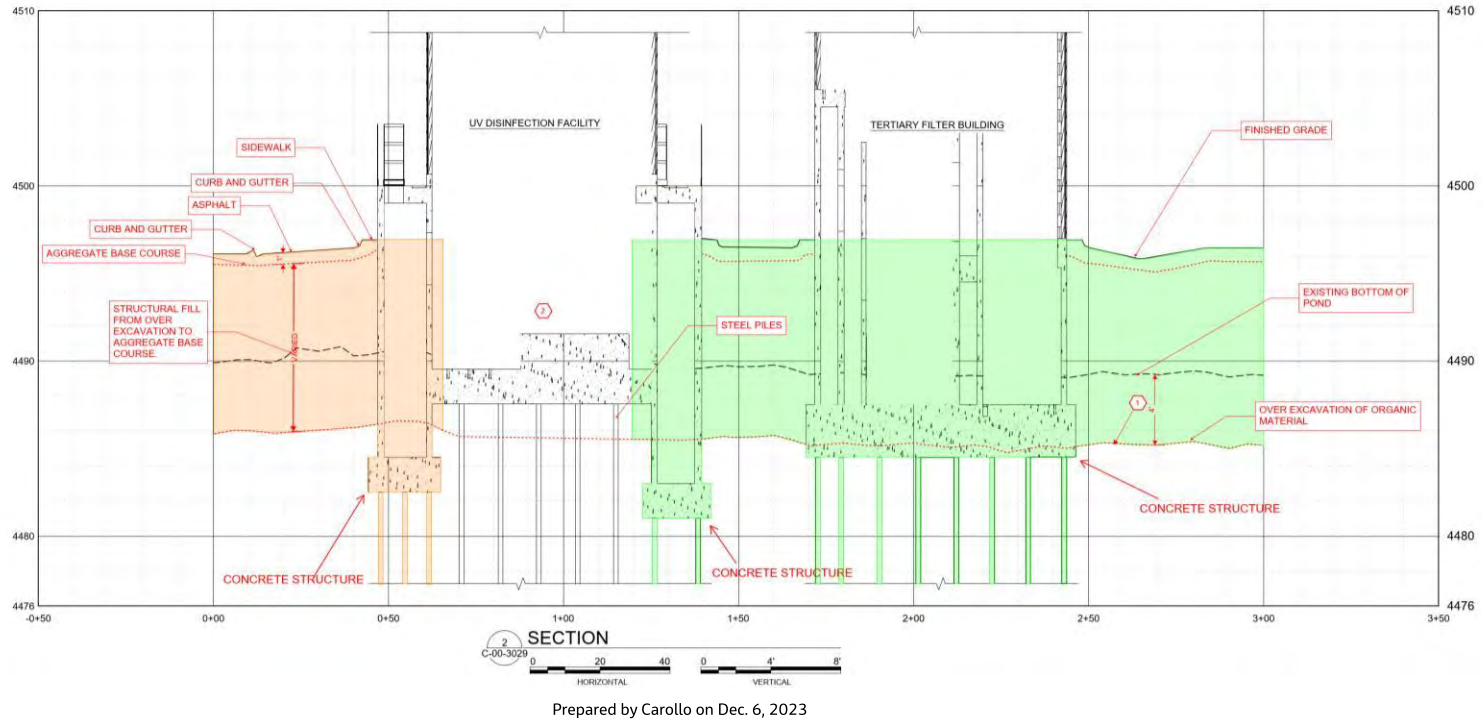

KEY NOTES:
WETLAND IMPACT COLORS CORRESPOND
TO THOSE ON FIGURE 18-2

Figure 18-4. Civil cross section of the filter building and UV disinfection facility (TSSD; Package B).

TSSD Package B – USACE

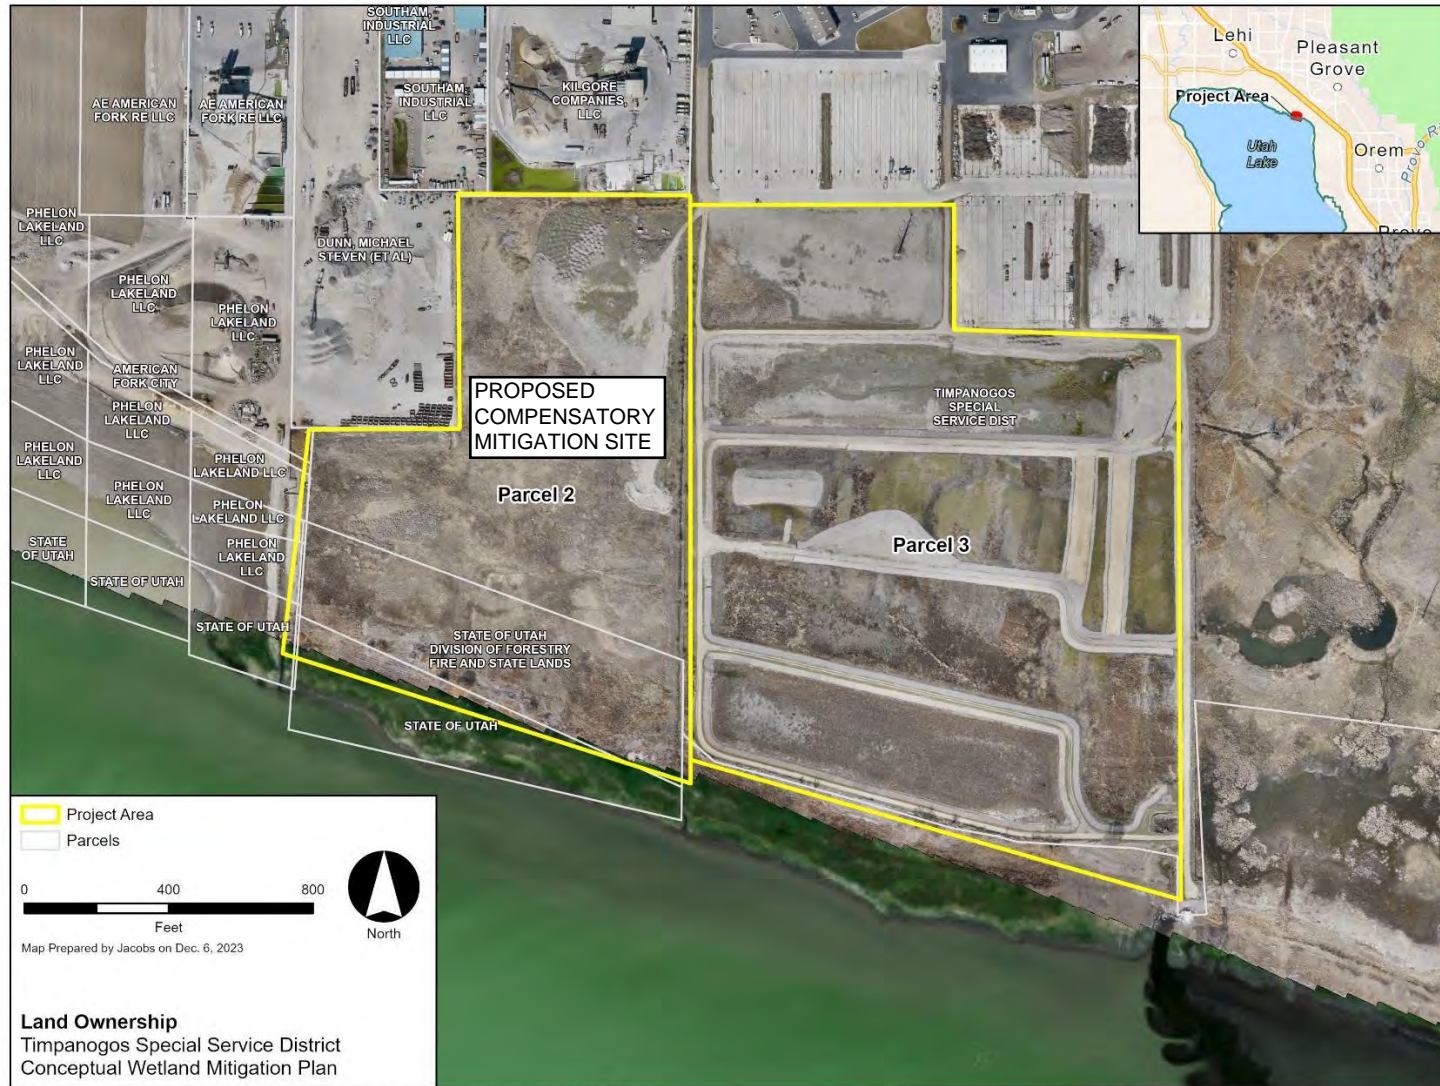


Figure 25-1. Land ownership surrounding TSSD Parcel 2 (TSSD; Package B).