



Saratoga Springs North Marina Harbor Site
Location Overview

Project Area




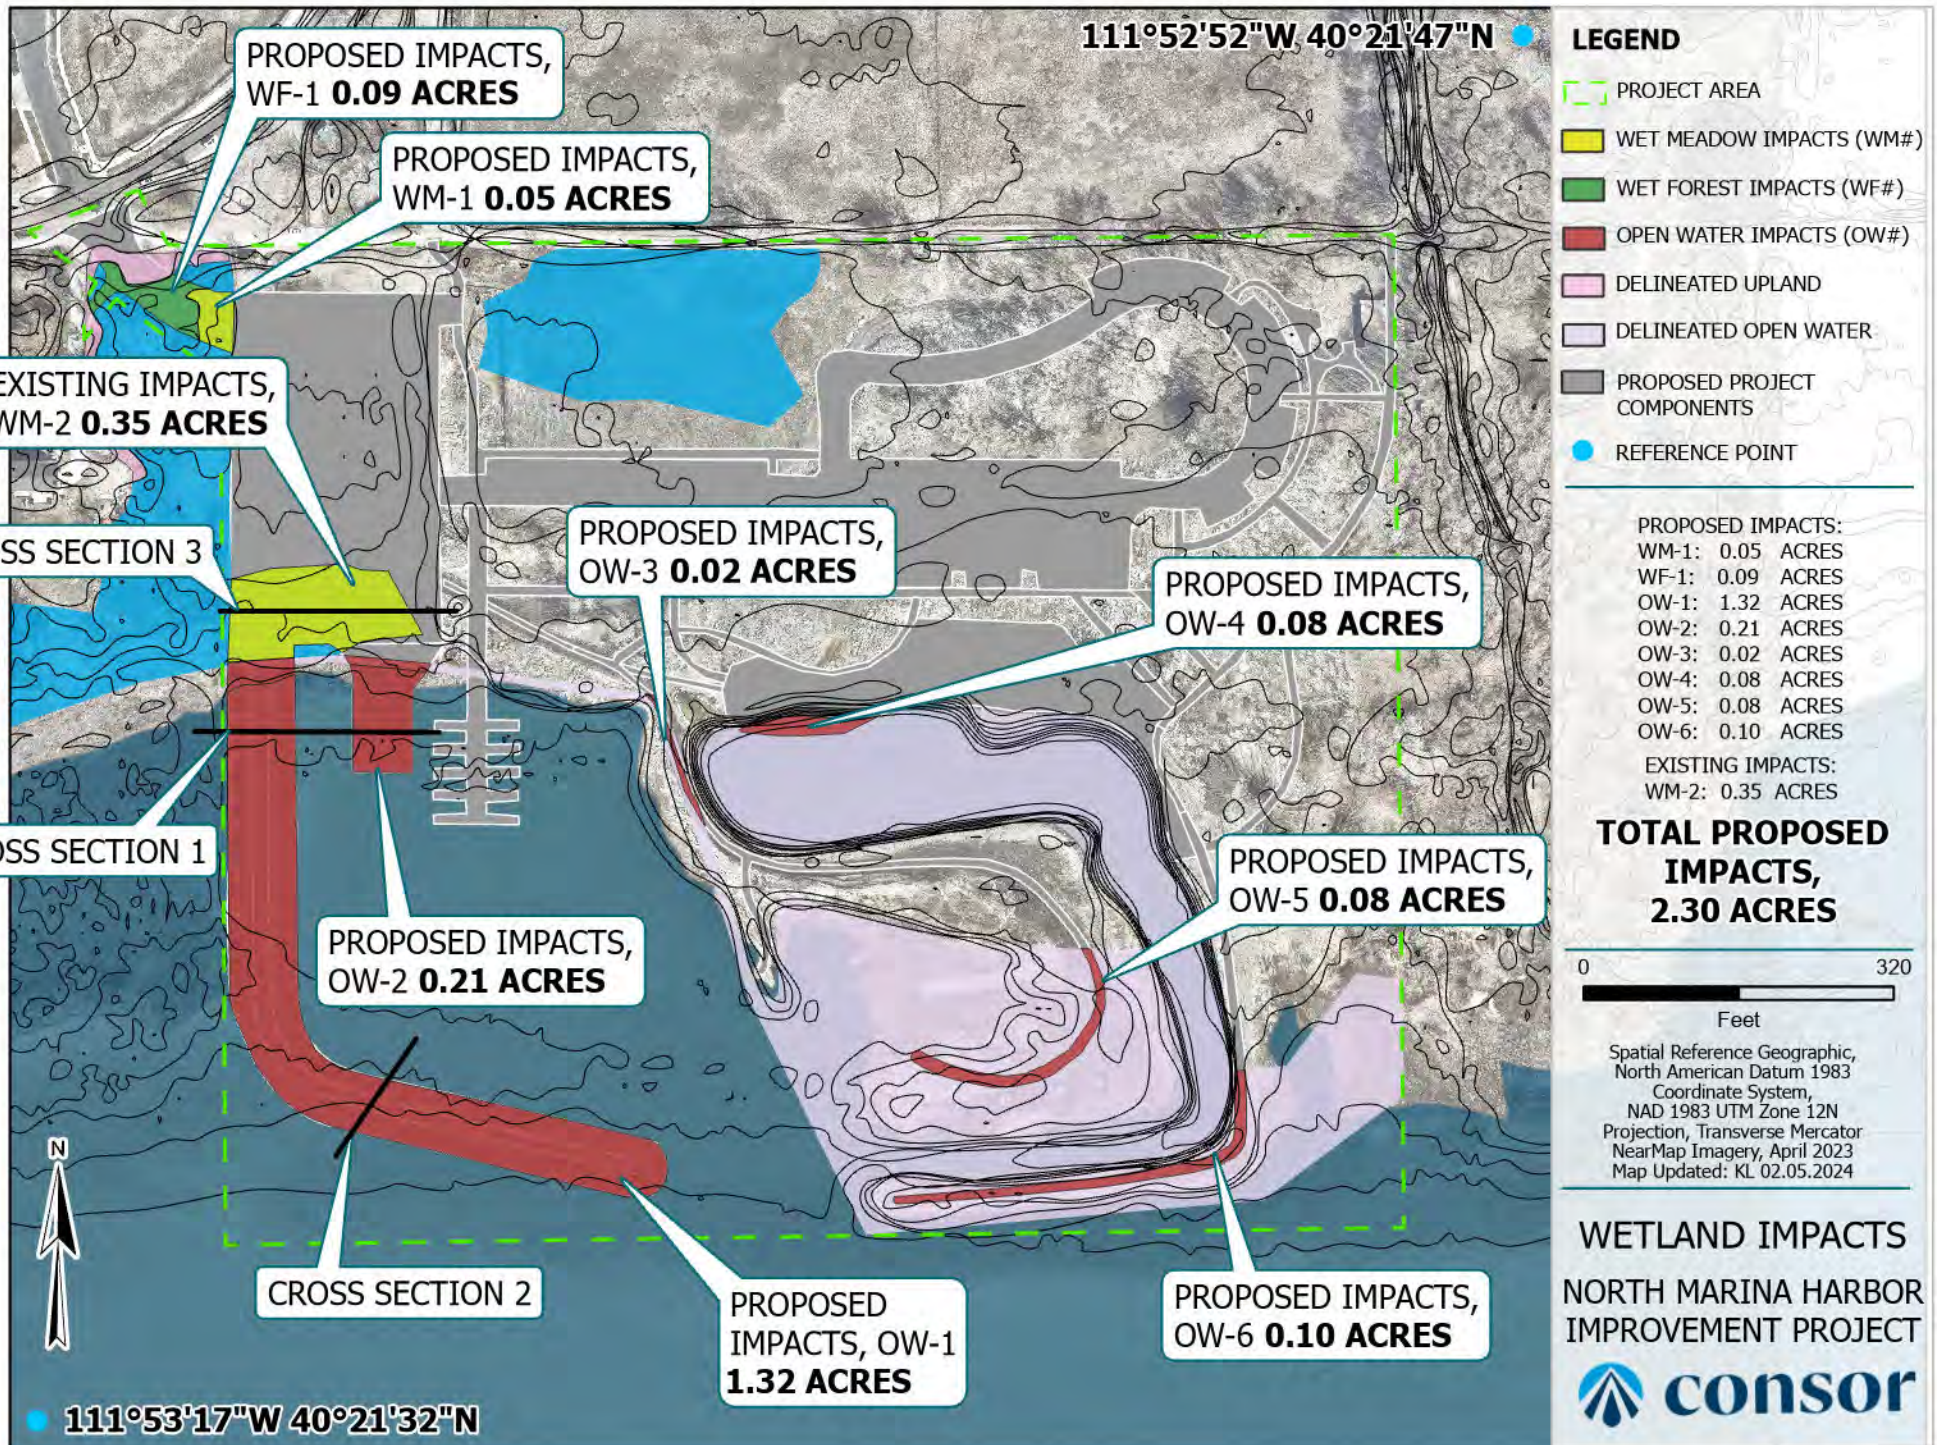

CROSS SECTION 1

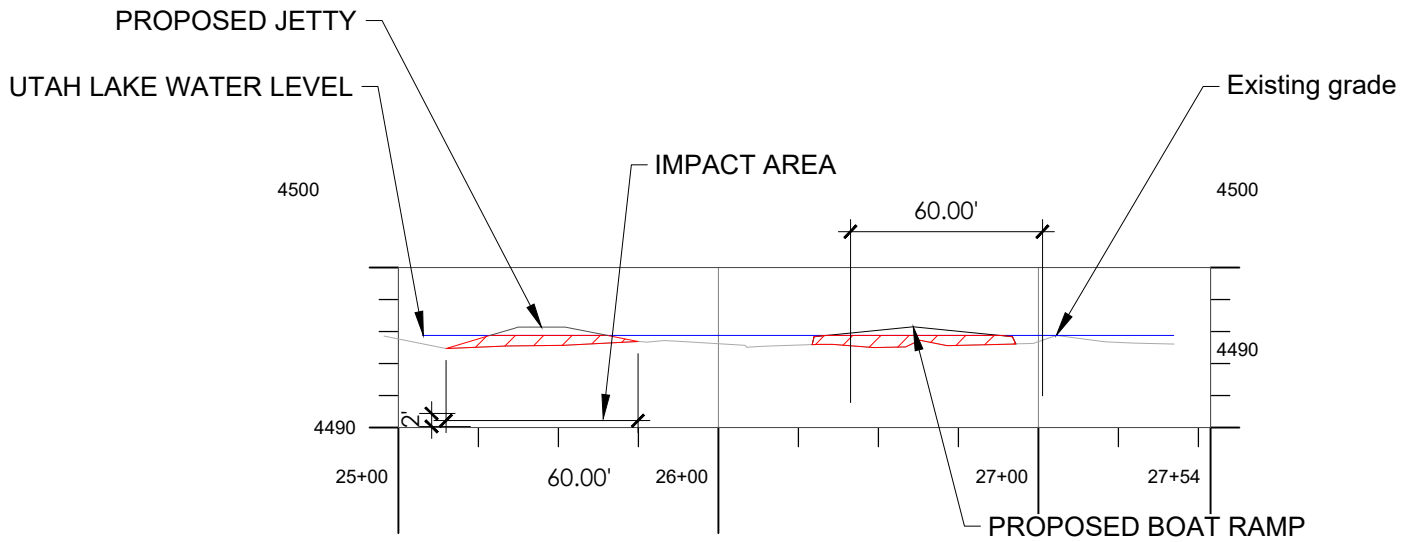

CROSS SECTION 2

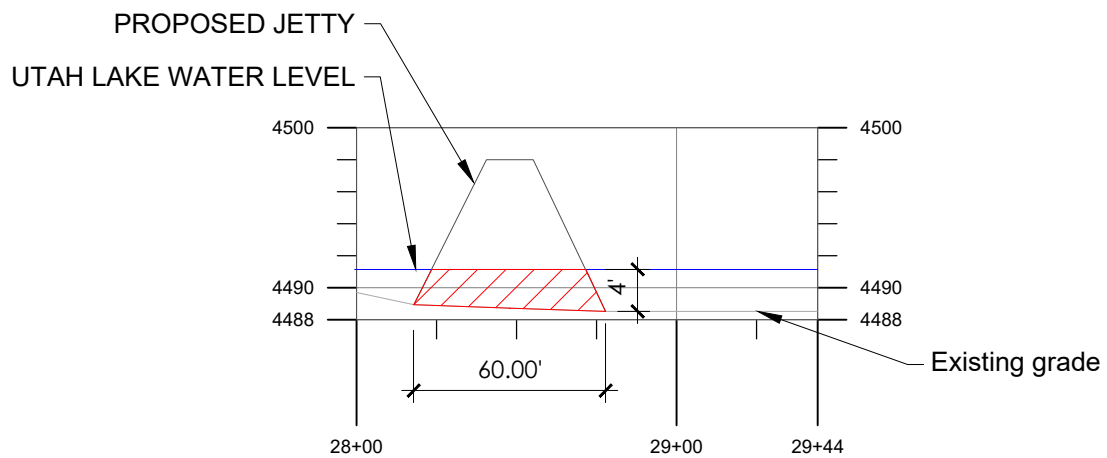

CROSS SECTION 3

