

REVISION #	DATE	DESCRIPTION AND SHEET NO.	APPROVED BY:	DATE:



PLAN SCALE: \_\_\_\_\_  
 PROFILE SCALE: 1"=20'  
 HORIZ: \_\_\_\_\_  
 VERT: \_\_\_\_\_


CONTRACT NO: DESIGNED: M. CARTER  
 DRAWN: A. LEE  
 CHECKED: \_\_\_\_\_  
 RECORD: \_\_\_\_\_  
**17-XX** DATE: \_\_\_\_\_  
 DRAWING: \_\_\_\_\_



CITY OF  
**YUBA CITY**

**5TH STREET BRIDGE REPLACEMENT  
 ULTIMATE 5 YEAR RIPARIAN  
 RESTORATION PLAN**

SHEET NO. \_\_\_\_\_  
 OF \_\_\_\_\_

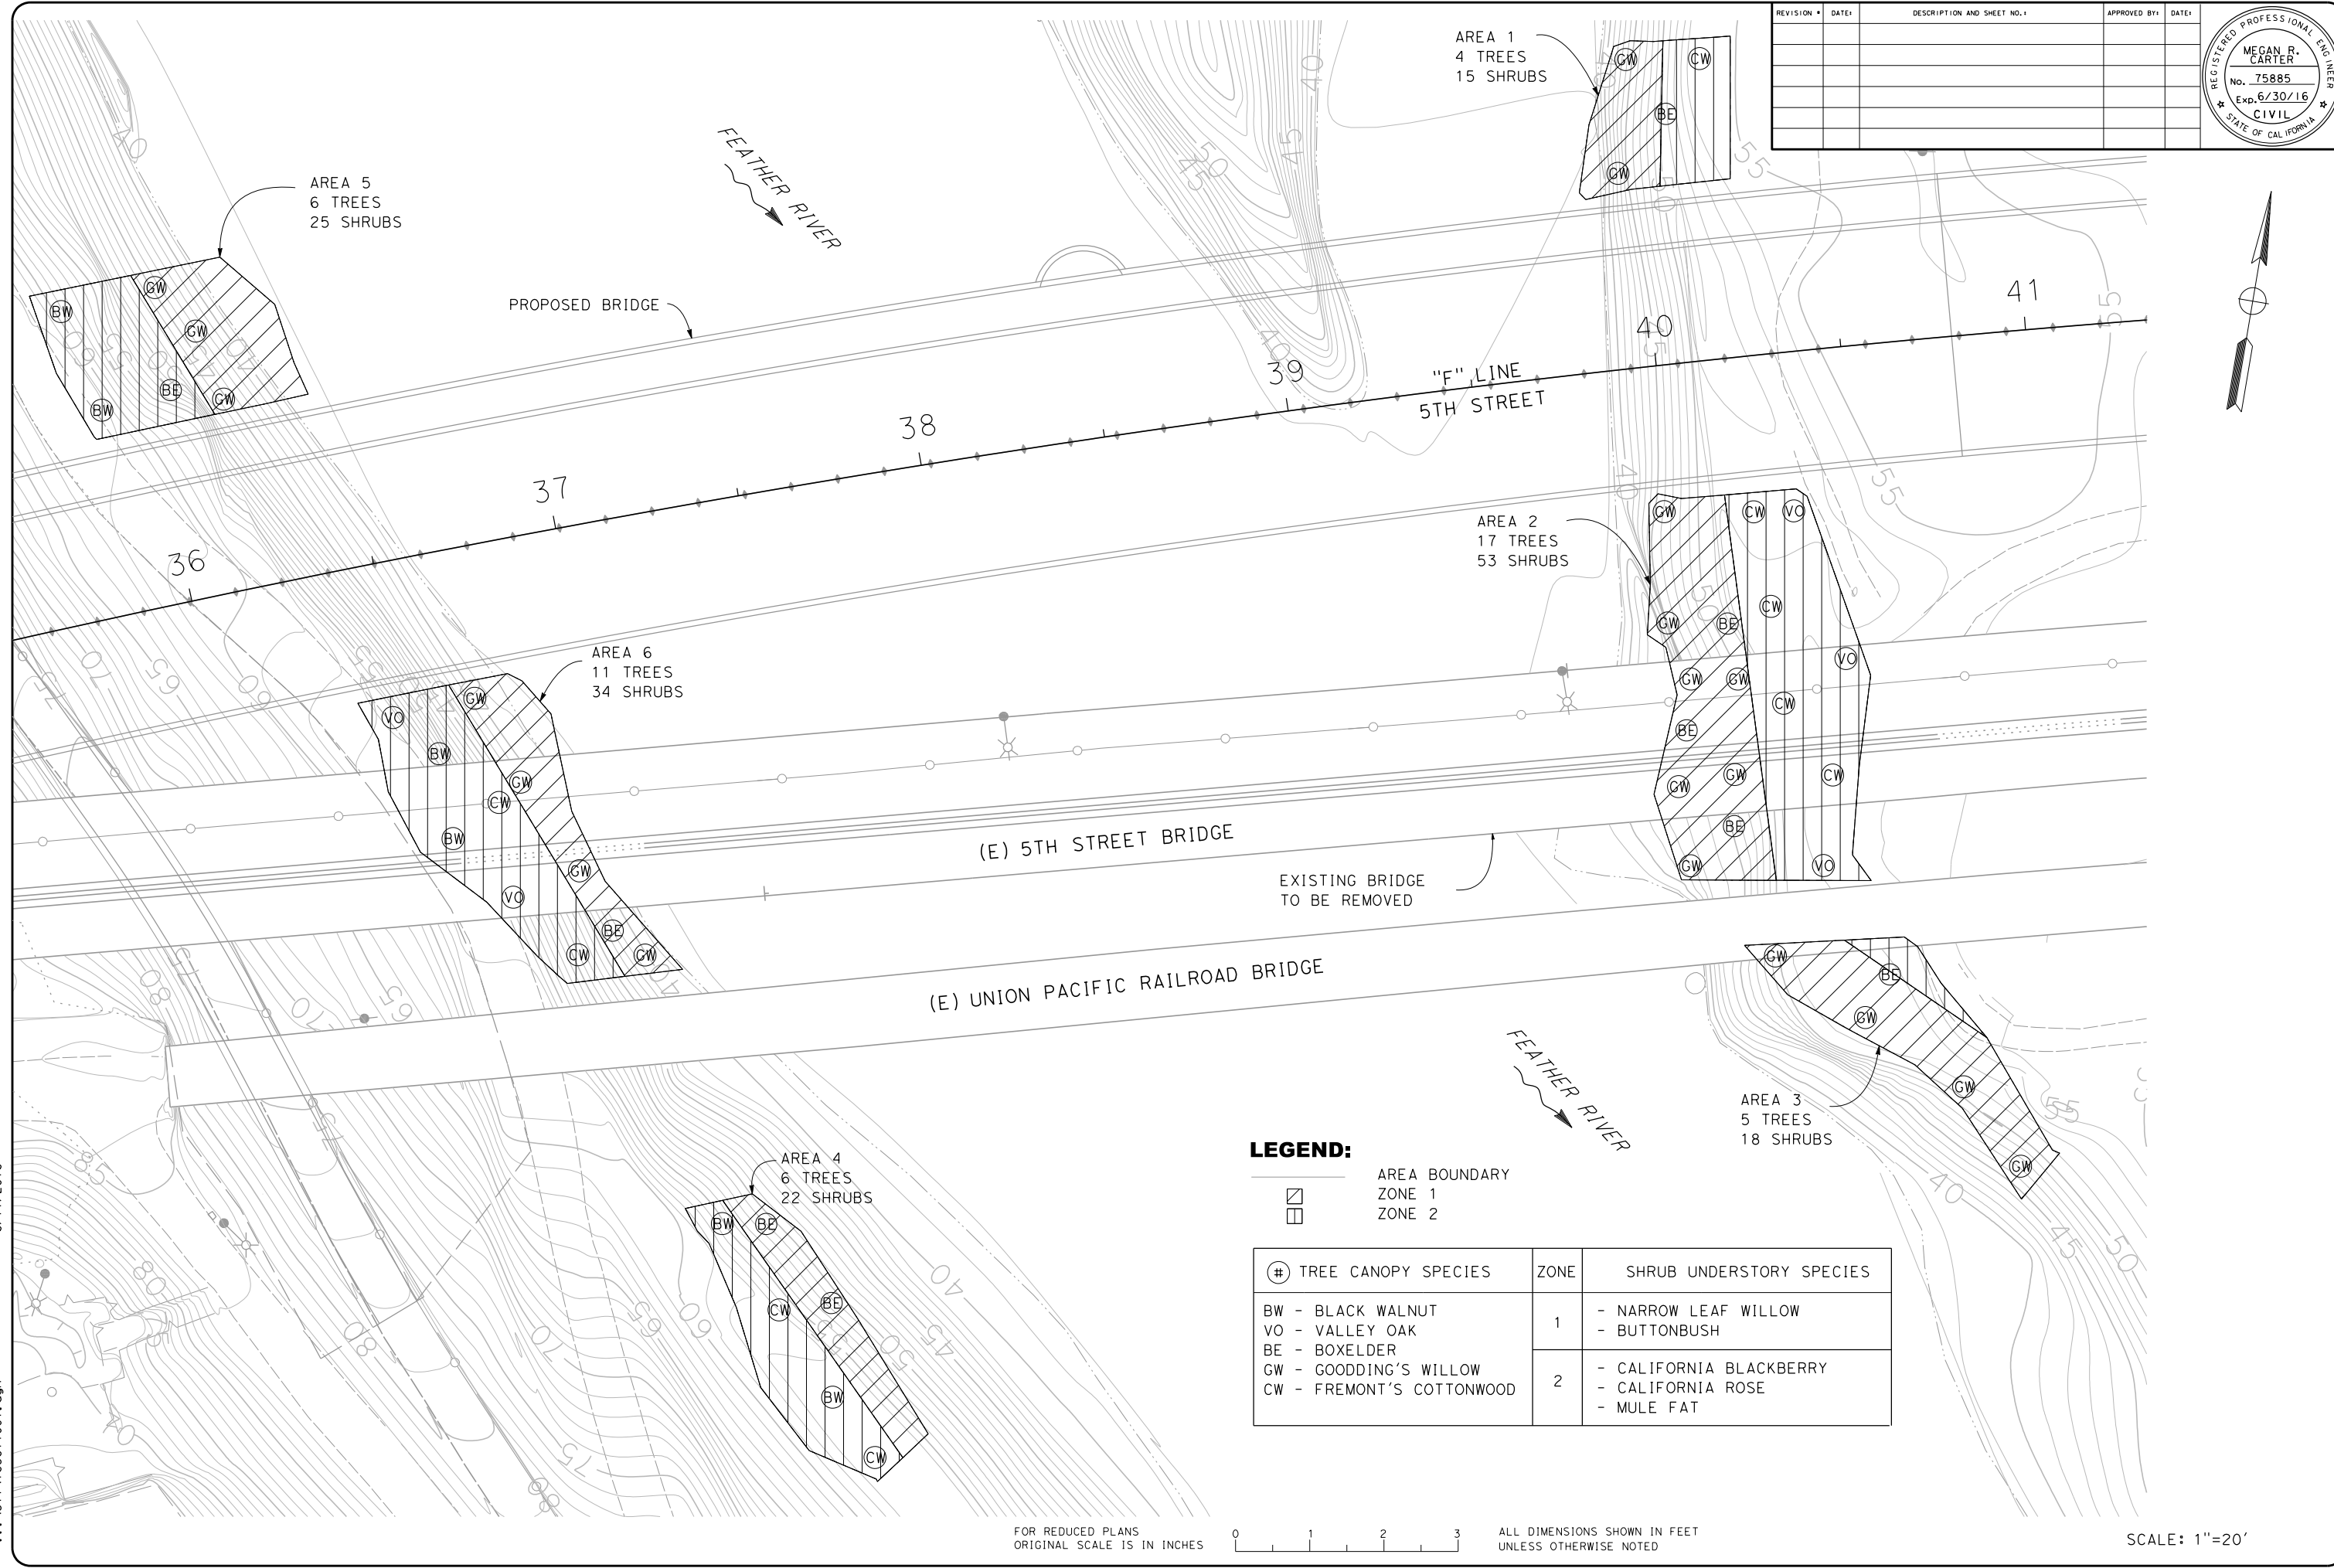

**LEGEND:**

- ▭ AREA BOUNDARY
- ▨ ZONE 1
- ▩ ZONE 2

# TREE CANOPY SPECIES	ZONE	SHRUB UNDERSTORY SPECIES
BW - BLACK WALNUT	1	- NARROW LEAF WILLOW
VO - VALLEY OAK		- BUTTONBUSH
BE - BOXELDER	2	- CALIFORNIA BLACKBERRY
GW - GOODDING'S WILLOW		- CALIFORNIA ROSE
CW - FREMONT'S COTTONWOOD		- MULE FAT

FOR REDUCED PLANS ORIGINAL SCALE IS IN INCHES 0 1 2 3 ALL DIMENSIONS SHOWN IN FEET UNLESS OTHERWISE NOTED

SCALE: 1"=20'

6/17/2016 ... \511\1858+1001.dgn